



NOTES:

- DRAWINGS NOT TO BE SCALED ON SITE
- THIS DRAWING IS THE PROPERTY OF AYAD AL-TUHAFI ARCHITECTS LTD. COPYRIGHT IS RESERVED BY THEM AND THIS DRAWING IS ISSUED ON THE CONDITION THAT IT IS NOT TO BE REPRODUCED, COPIED, EITHER WHOLLY OR IN PART, OR TRANSMITTED IN ANY MANNER, WITHOUT THE CONSENT GIVEN IN WRITING, OF AYAD AL-TUHAFI ARCHITECTS LTD.

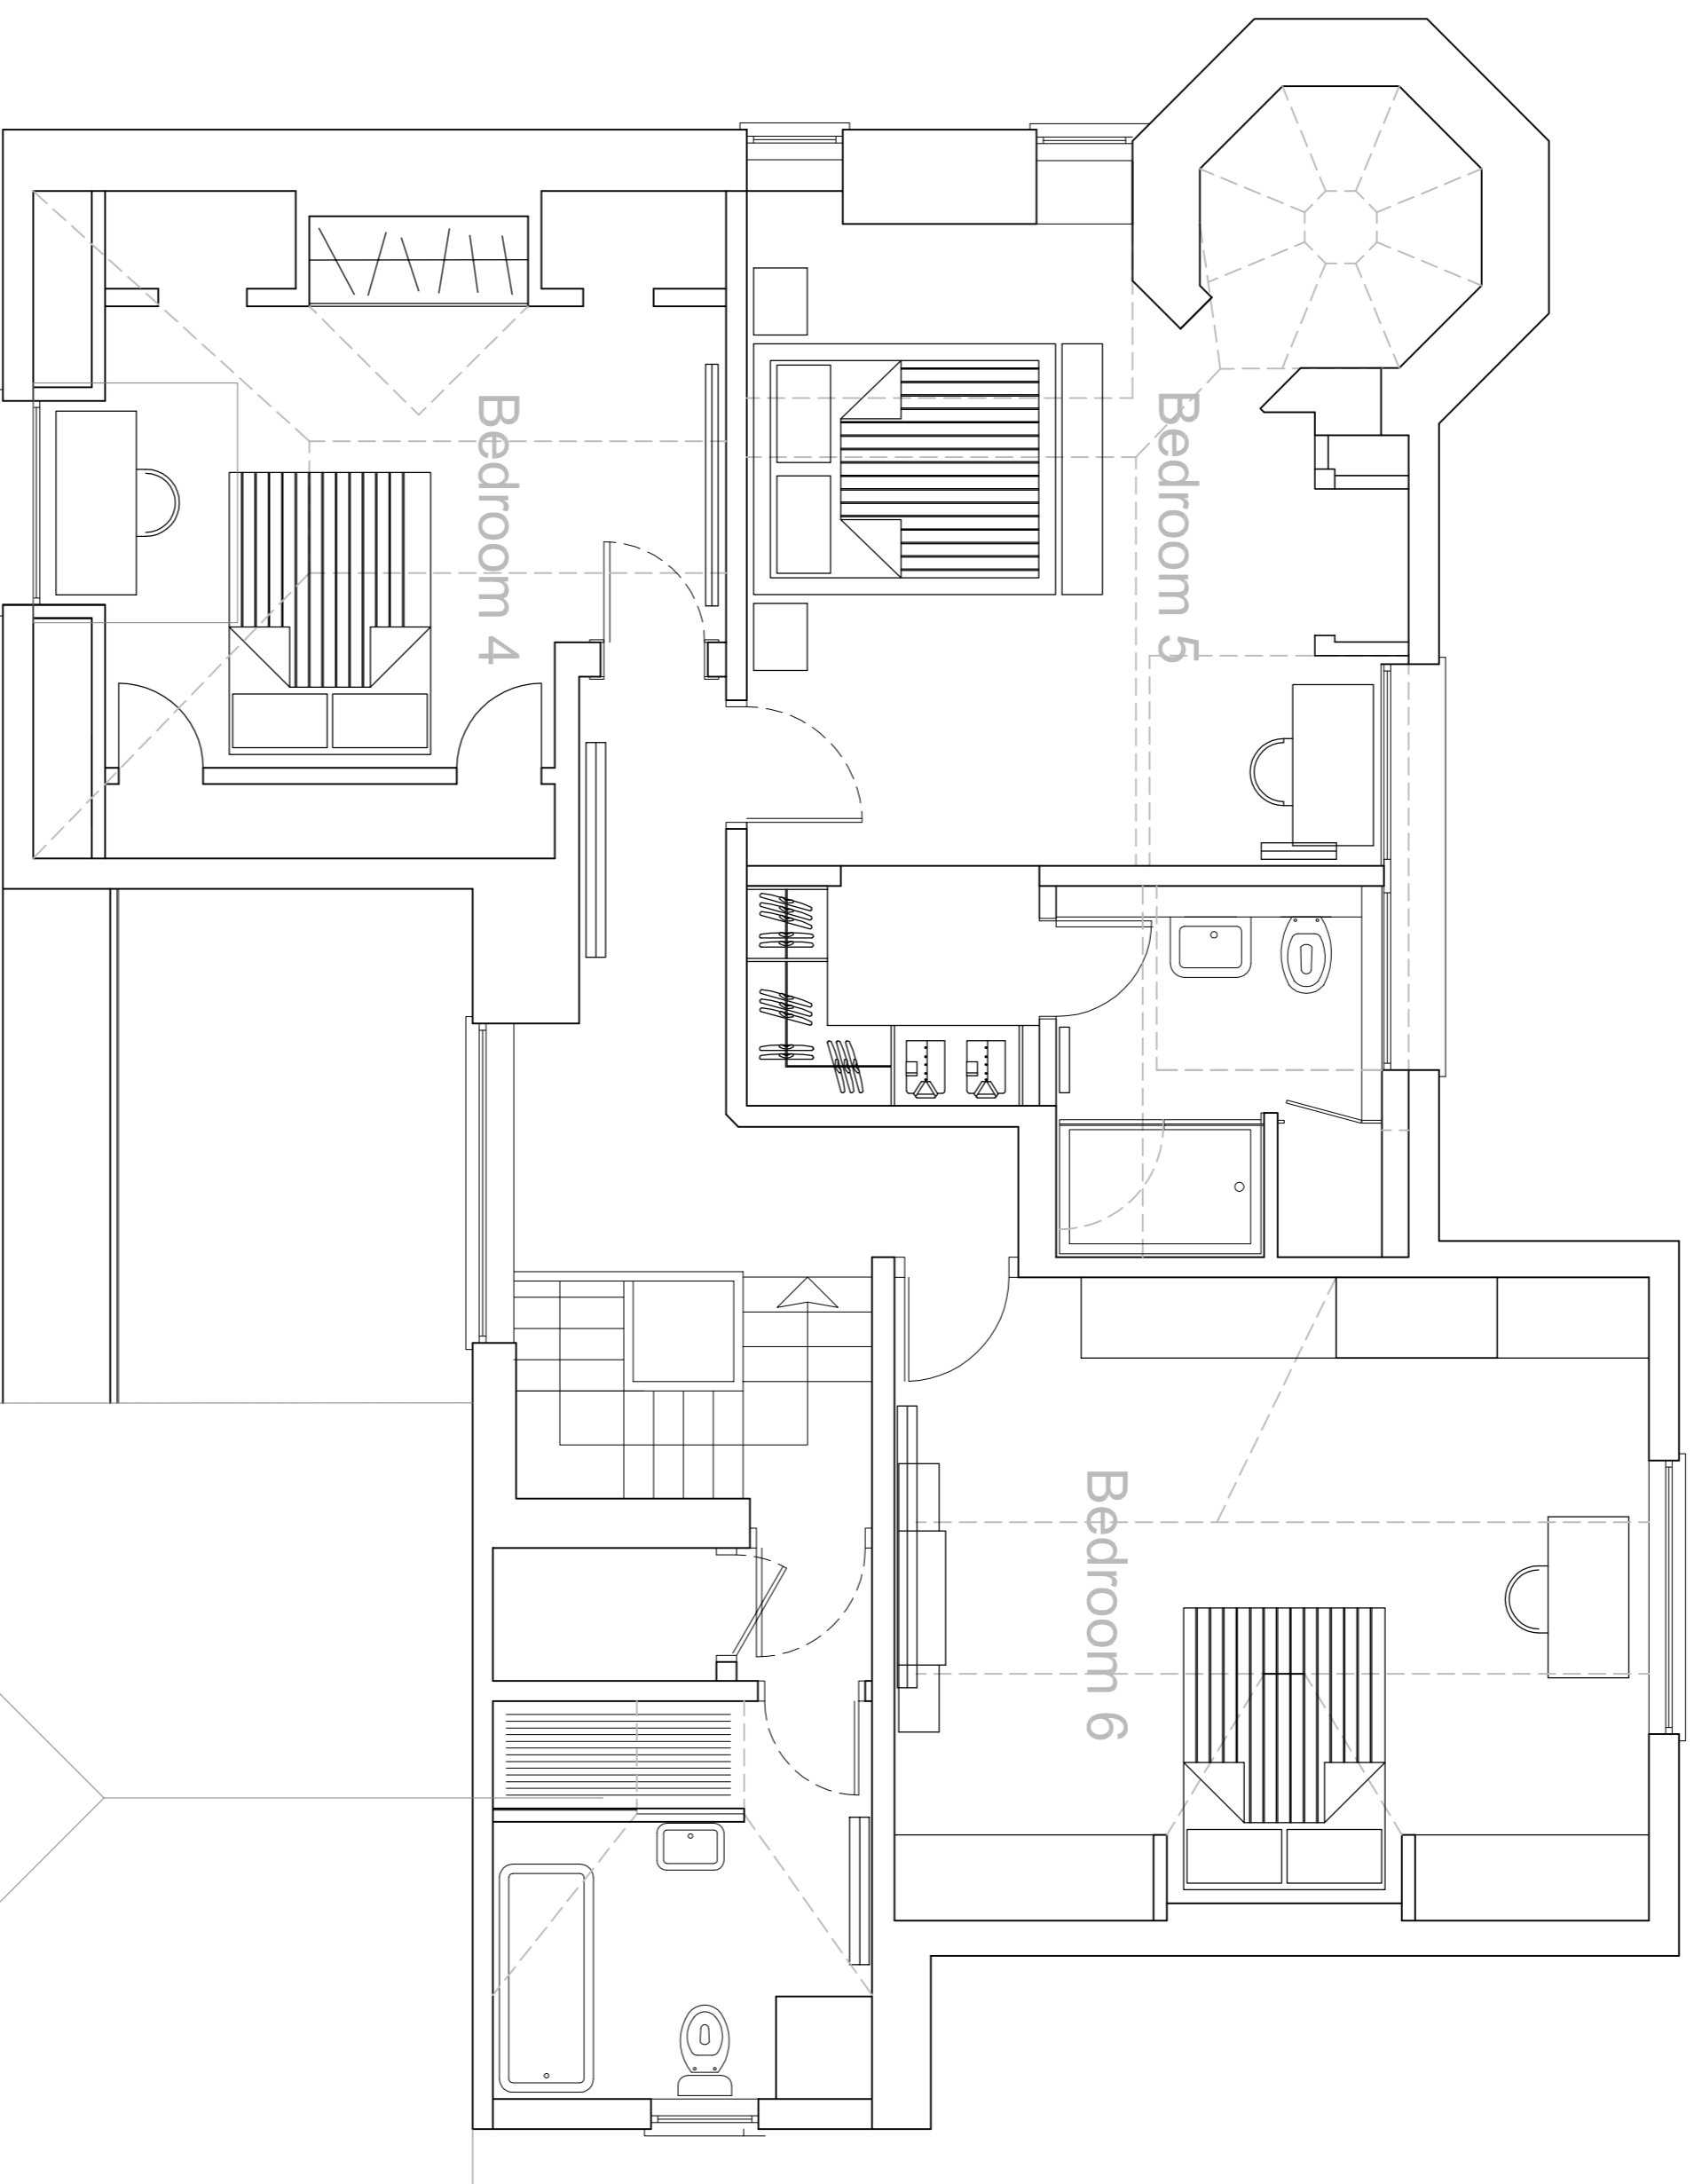

Existing
Second Floor

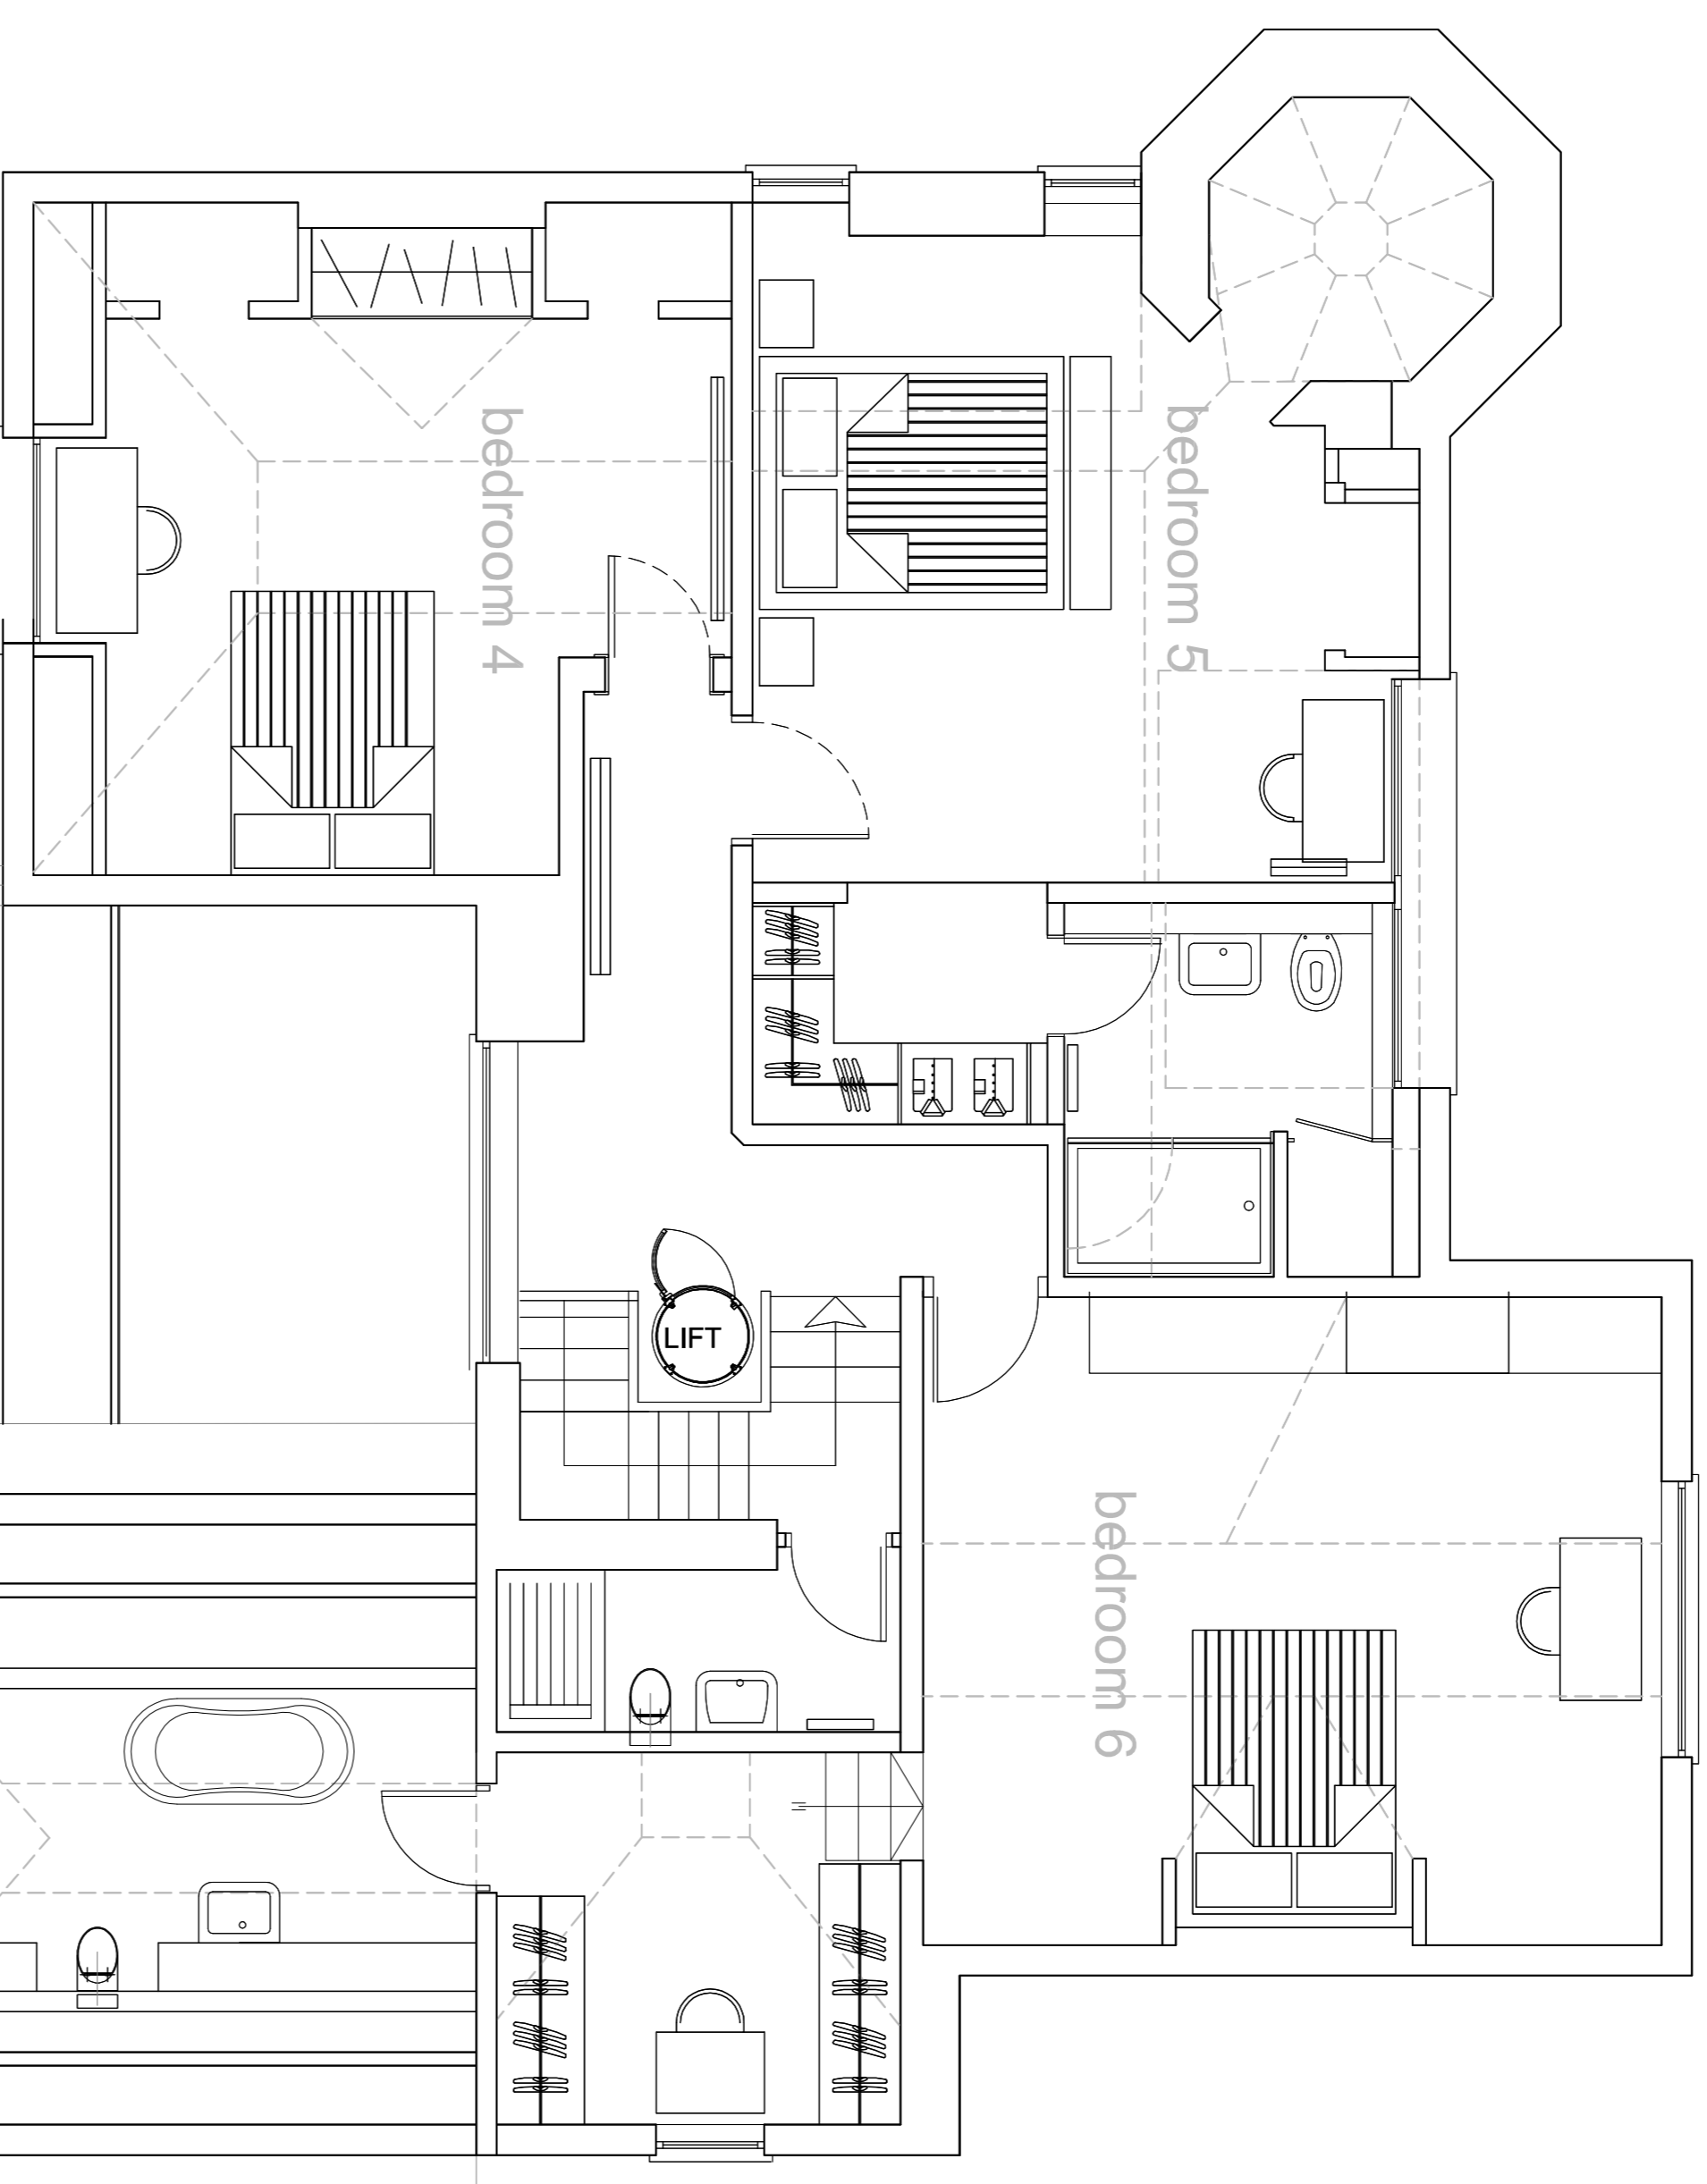

Proposed
Second Floor

REV	DATE	DESCRIPTION

Client: _____

Project:
One Ferncroft Avenue
London
NW3 7PG

Drawing Title:
**Existing and Proposed
Floor Plans:
Second Floor**

Date: 15/07/2019
Scale: 1:50 @ A1
Drawing Number: AA003 - 44 - 06
Revision: _____

