

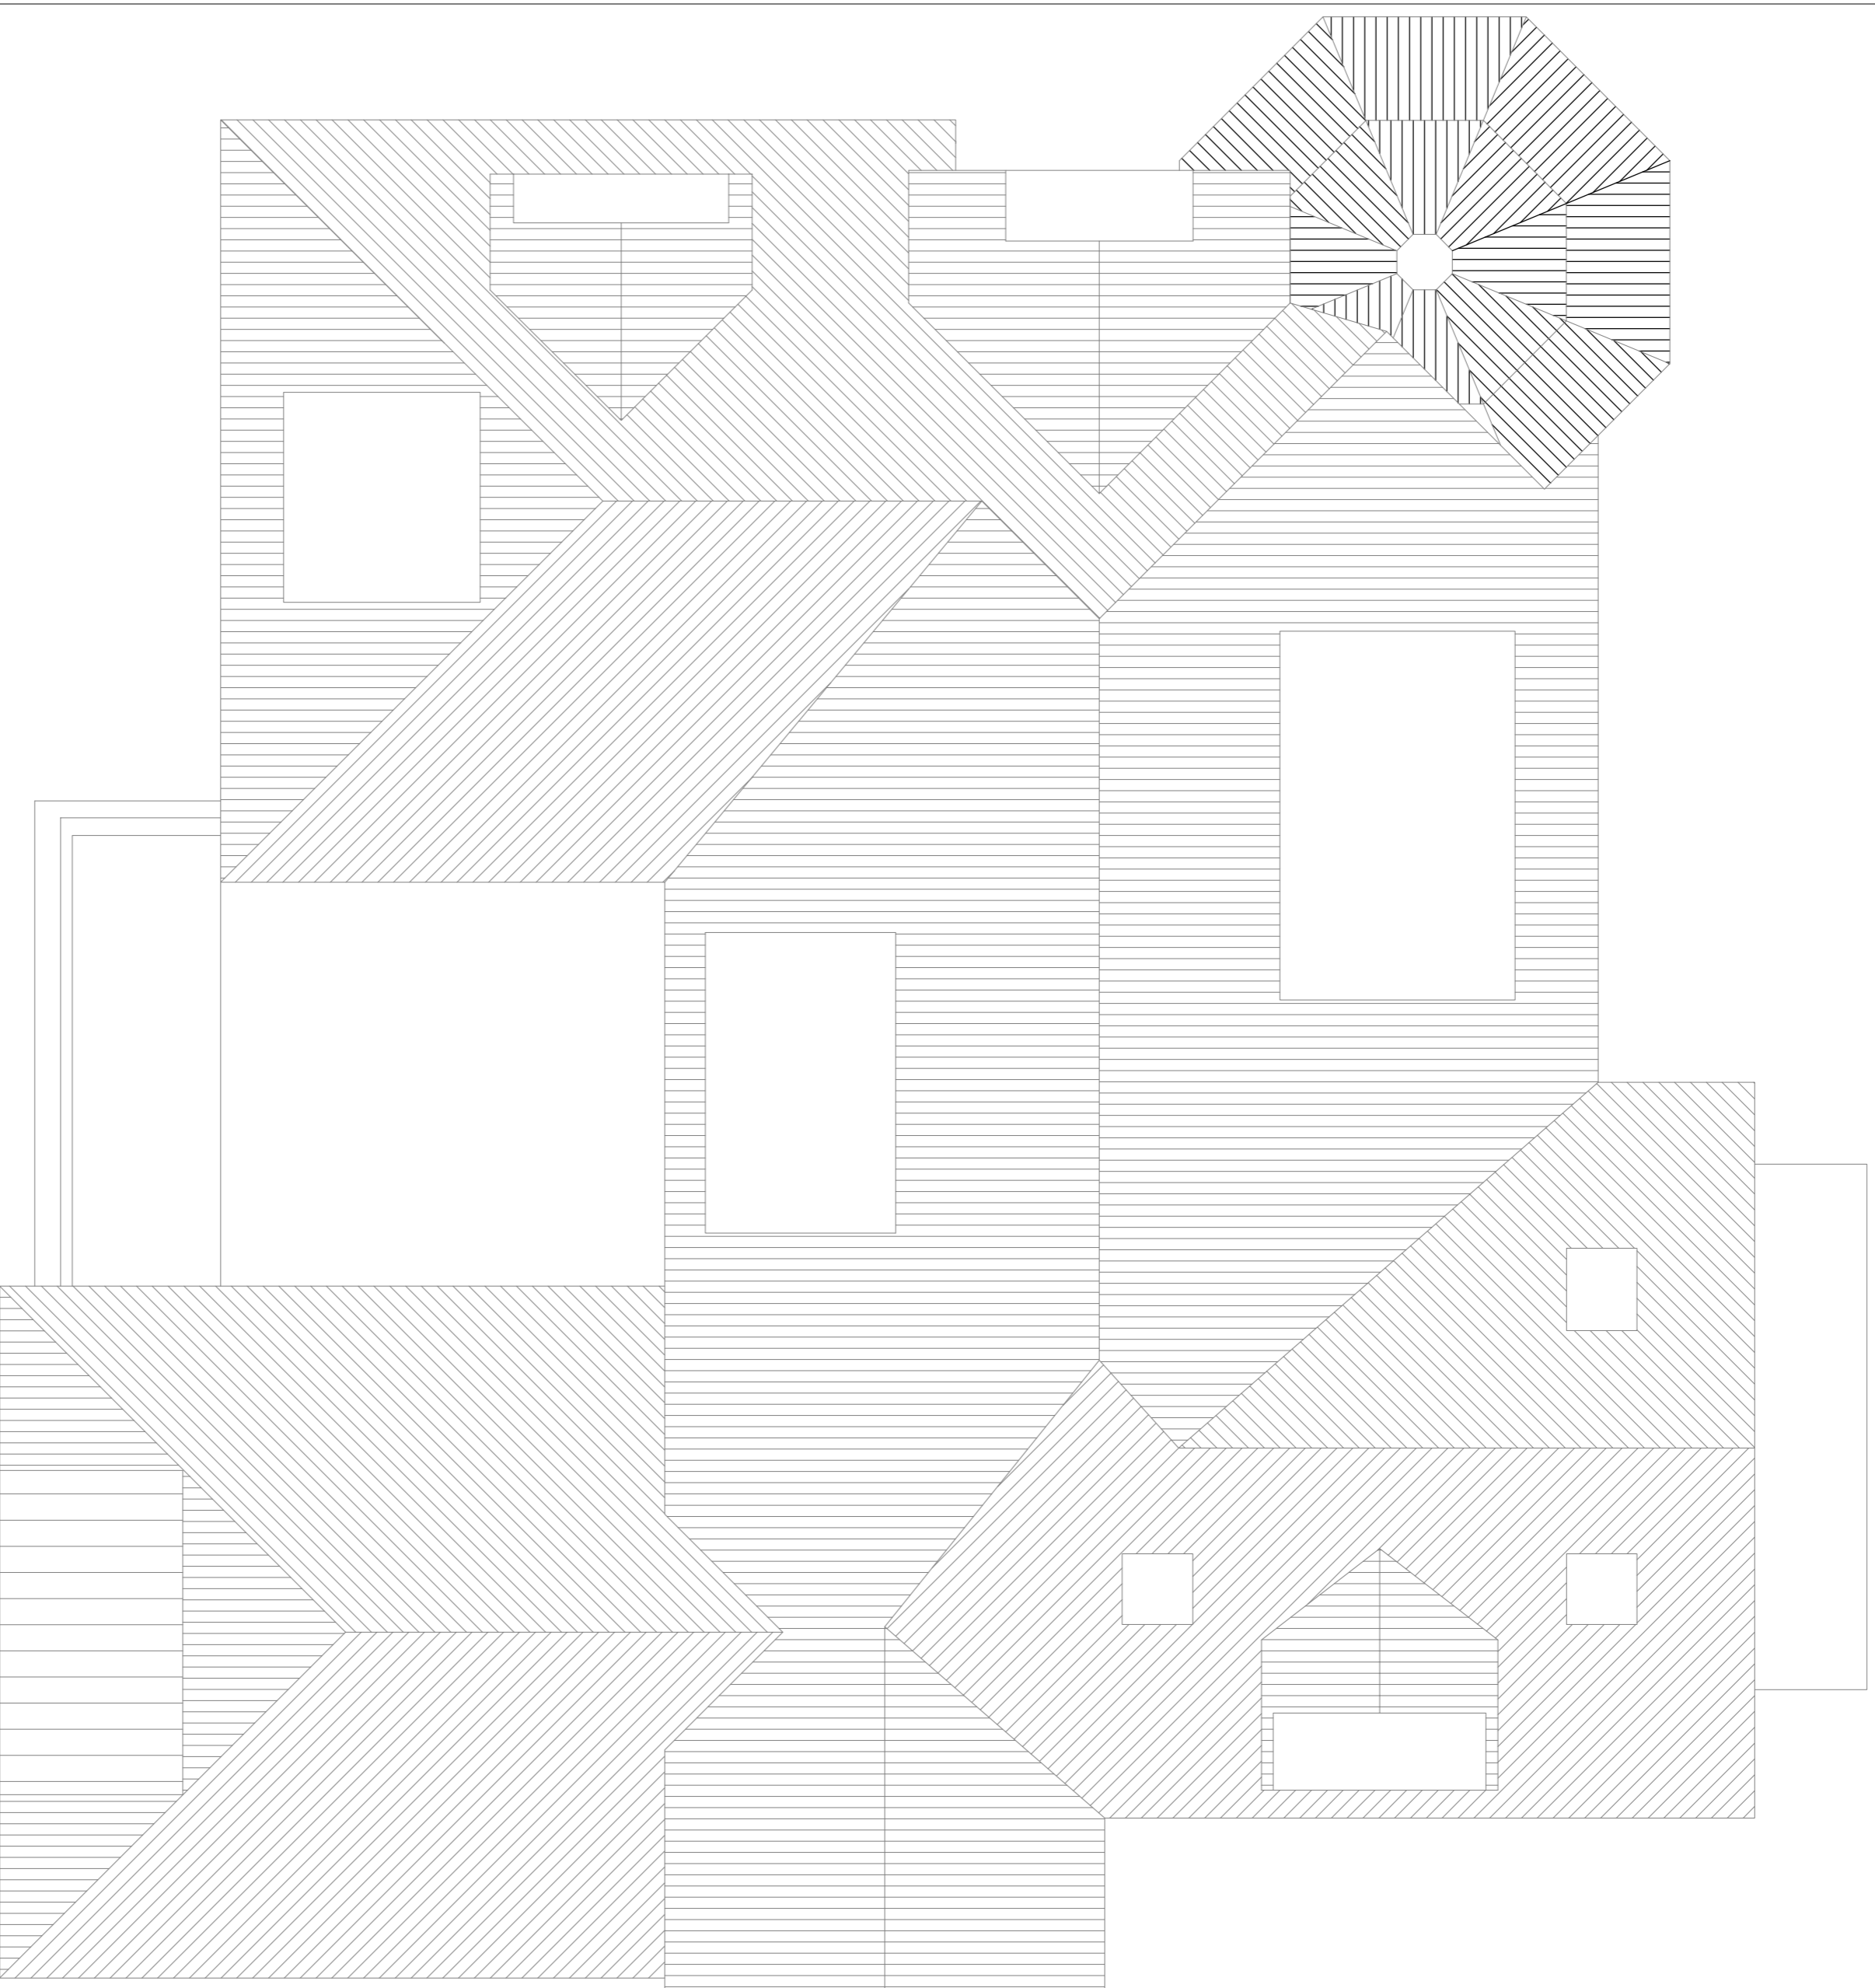
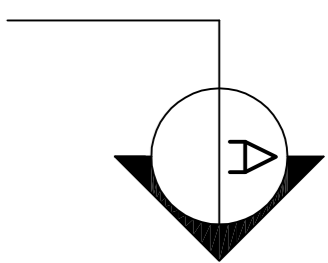
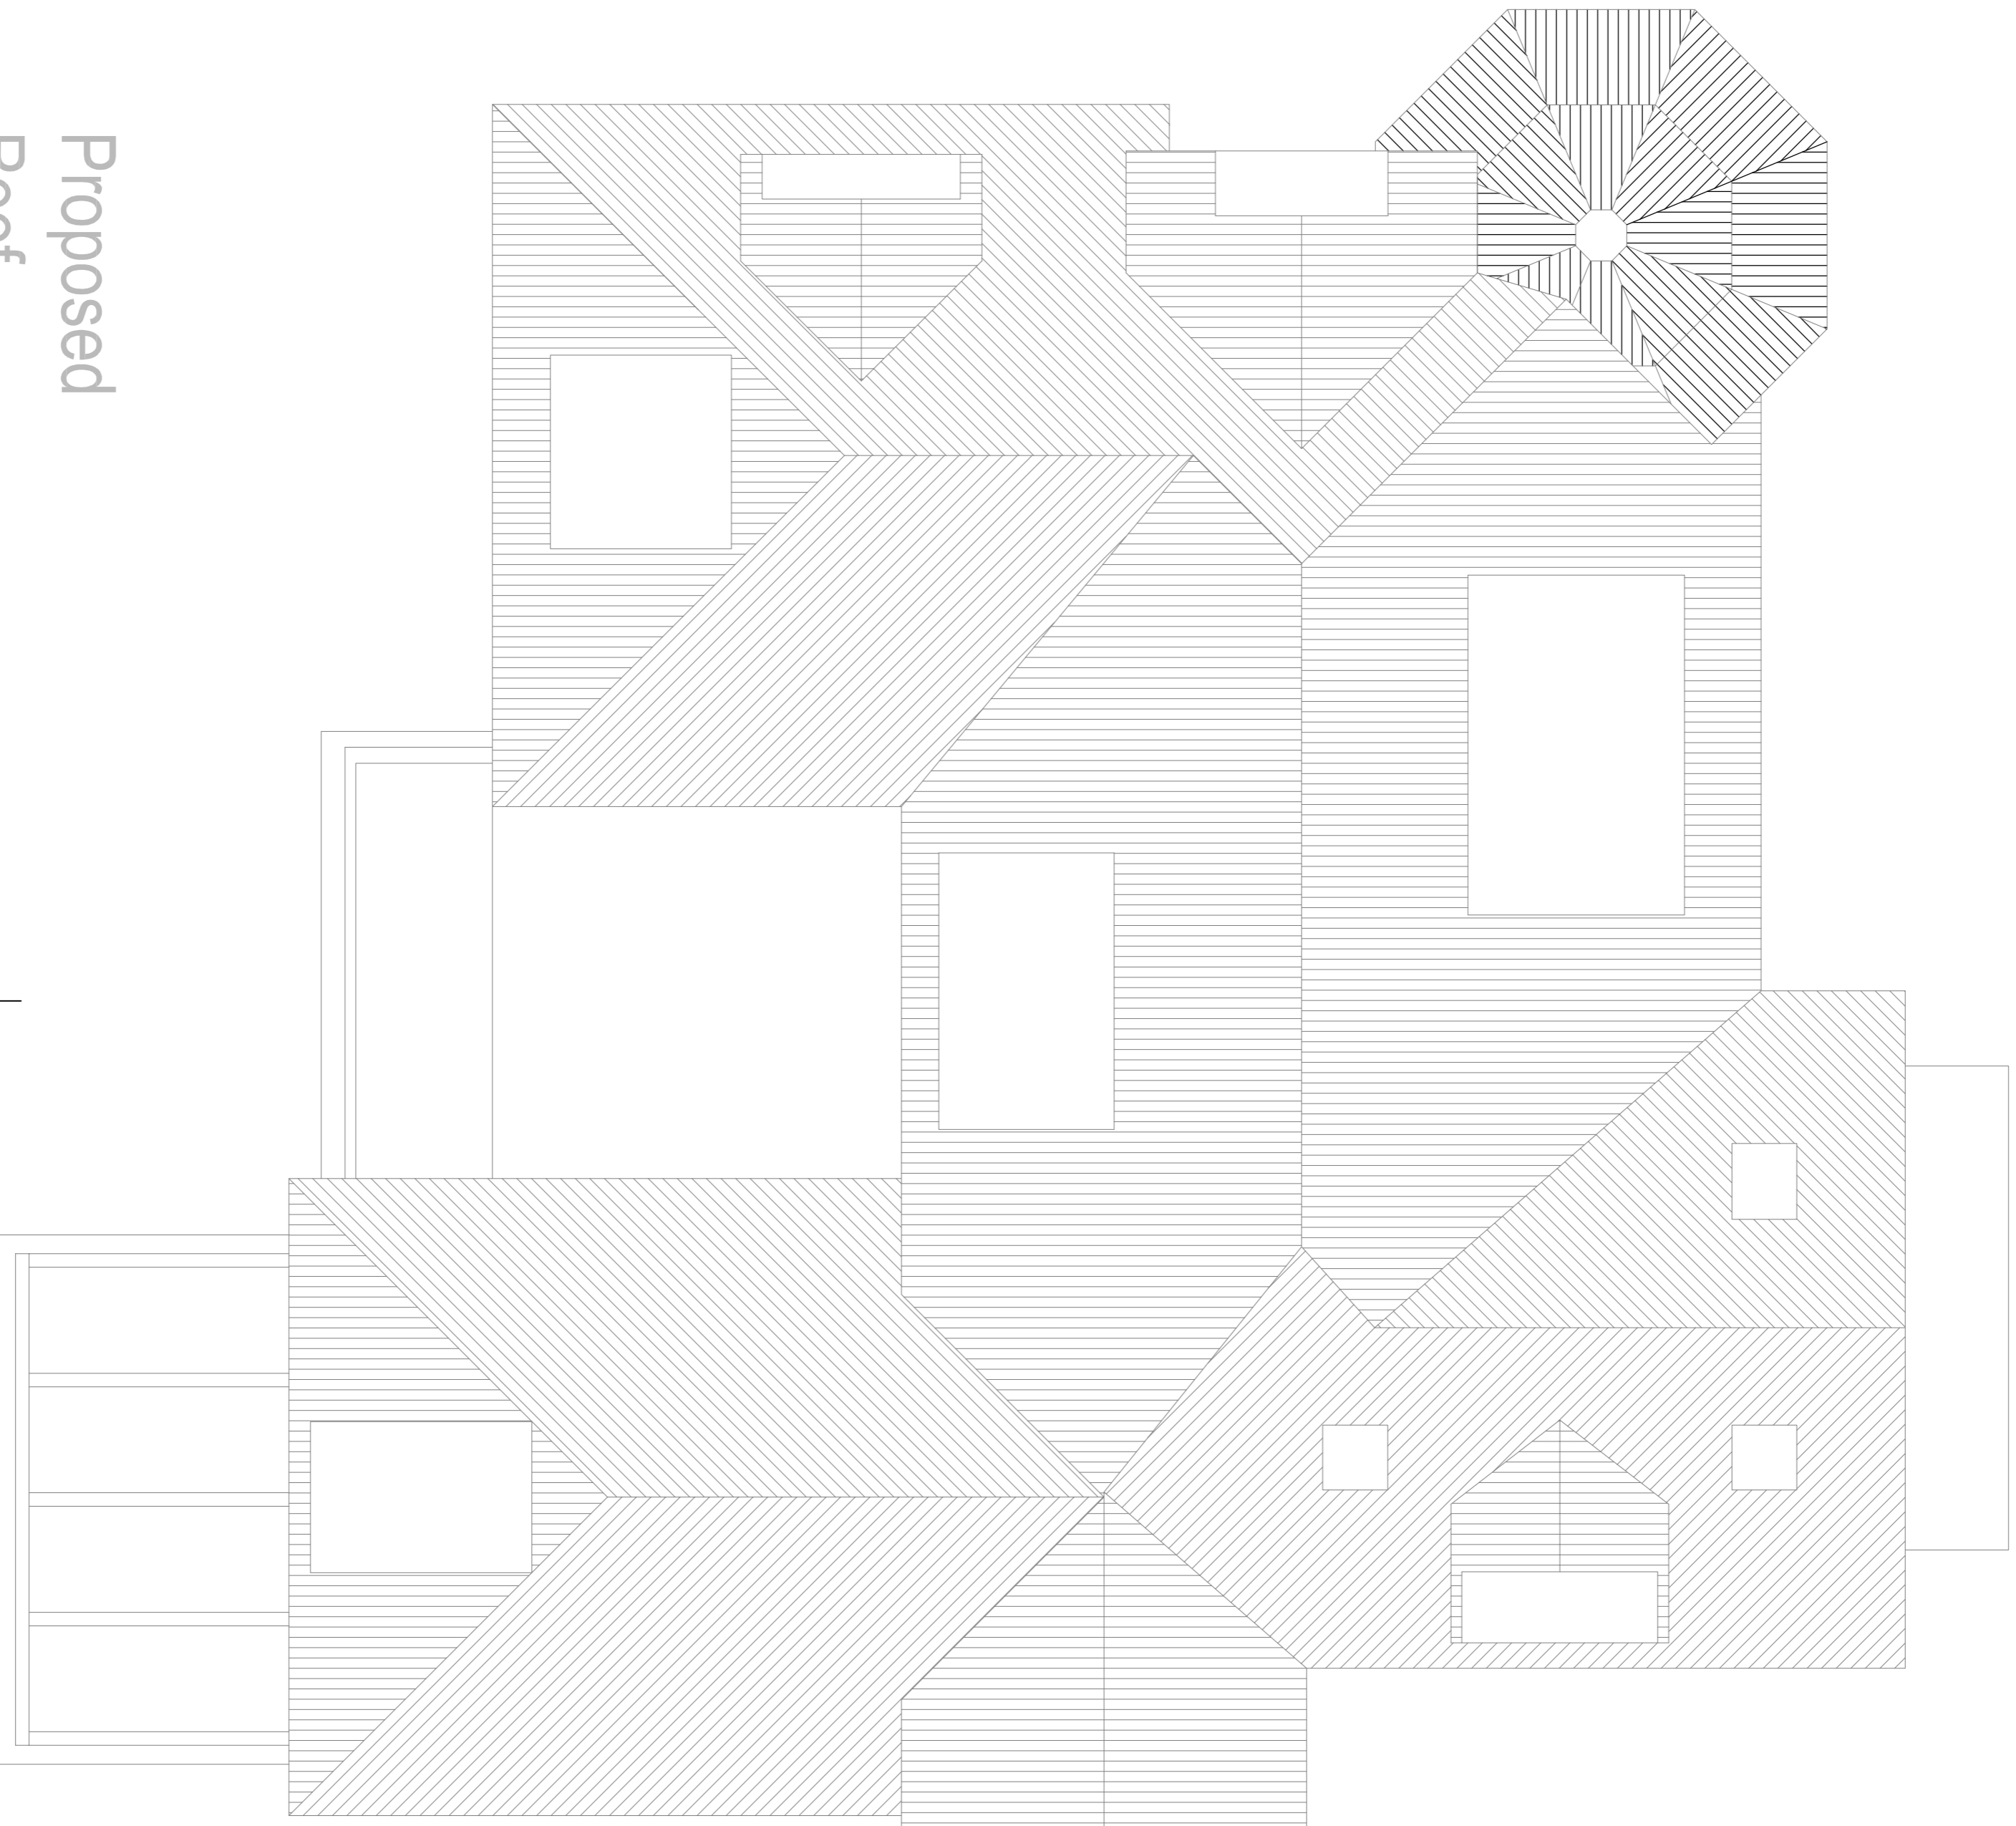


NOTES:


- DRAWINGS NOT TO BE SCALED ON SITE.
- THIS DRAWING IS THE PROPERTY OF AYAD AL-TUHAFI ARCHITECTS LTD. COPYRIGHT IS RESERVED BY THEM AND THIS DRAWING IS ISSUED ON THE CONDITION THAT IT IS NOT TO BE REPRODUCED OR TRANSMITTED IN ANY FORM OR BY ANY MEANS, ELECTRONIC OR MECHANICAL, WITHOUT THE CONSENT GIVEN IN WRITING OF AYAD AL-TUHAFI ARCHITECTS LTD.

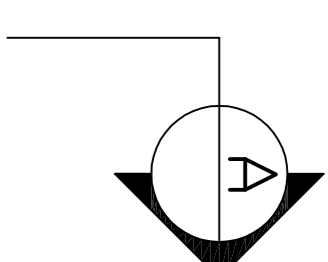

Existing
Roof

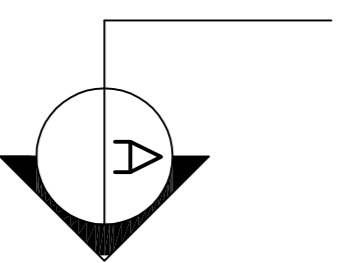

Proposed
Roof

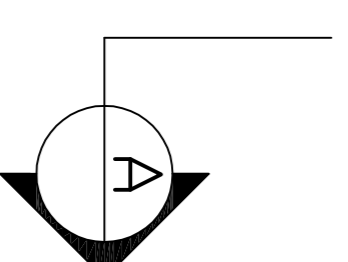

REV DATE DESCRIPTION

REV	DATE	DESCRIPTION

Client:

Project:
One Fenicroft Avenue
London
NW3 7PG

Drawing Title:

Existing and Proposed
Roof Plans:

Date: 15/07/2019

Scale: 1:50 @ A1 Drawn By: ZT

Drawing Number: AA003 - 44 - 07

Revision:

