


NOTES:

- DRAWINGS NOT TO BE SCALED ON SITE
- THIS DRAWING IS THE PROPERTY OF AYAD AL-TUHAFI ARCHITECTS LTD. COPYRIGHT IS RESERVED BY THEM AND THIS DRAWING IS ISSUED ON THE CONDITION THAT IT IS NOT TO BE REPRODUCED, COPIED, OR USED IN ANY MANNER WITHOUT THE CONSENT GIVEN IN WRITING, OF AYAD AL-TUHAFI ARCHITECTS LTD.

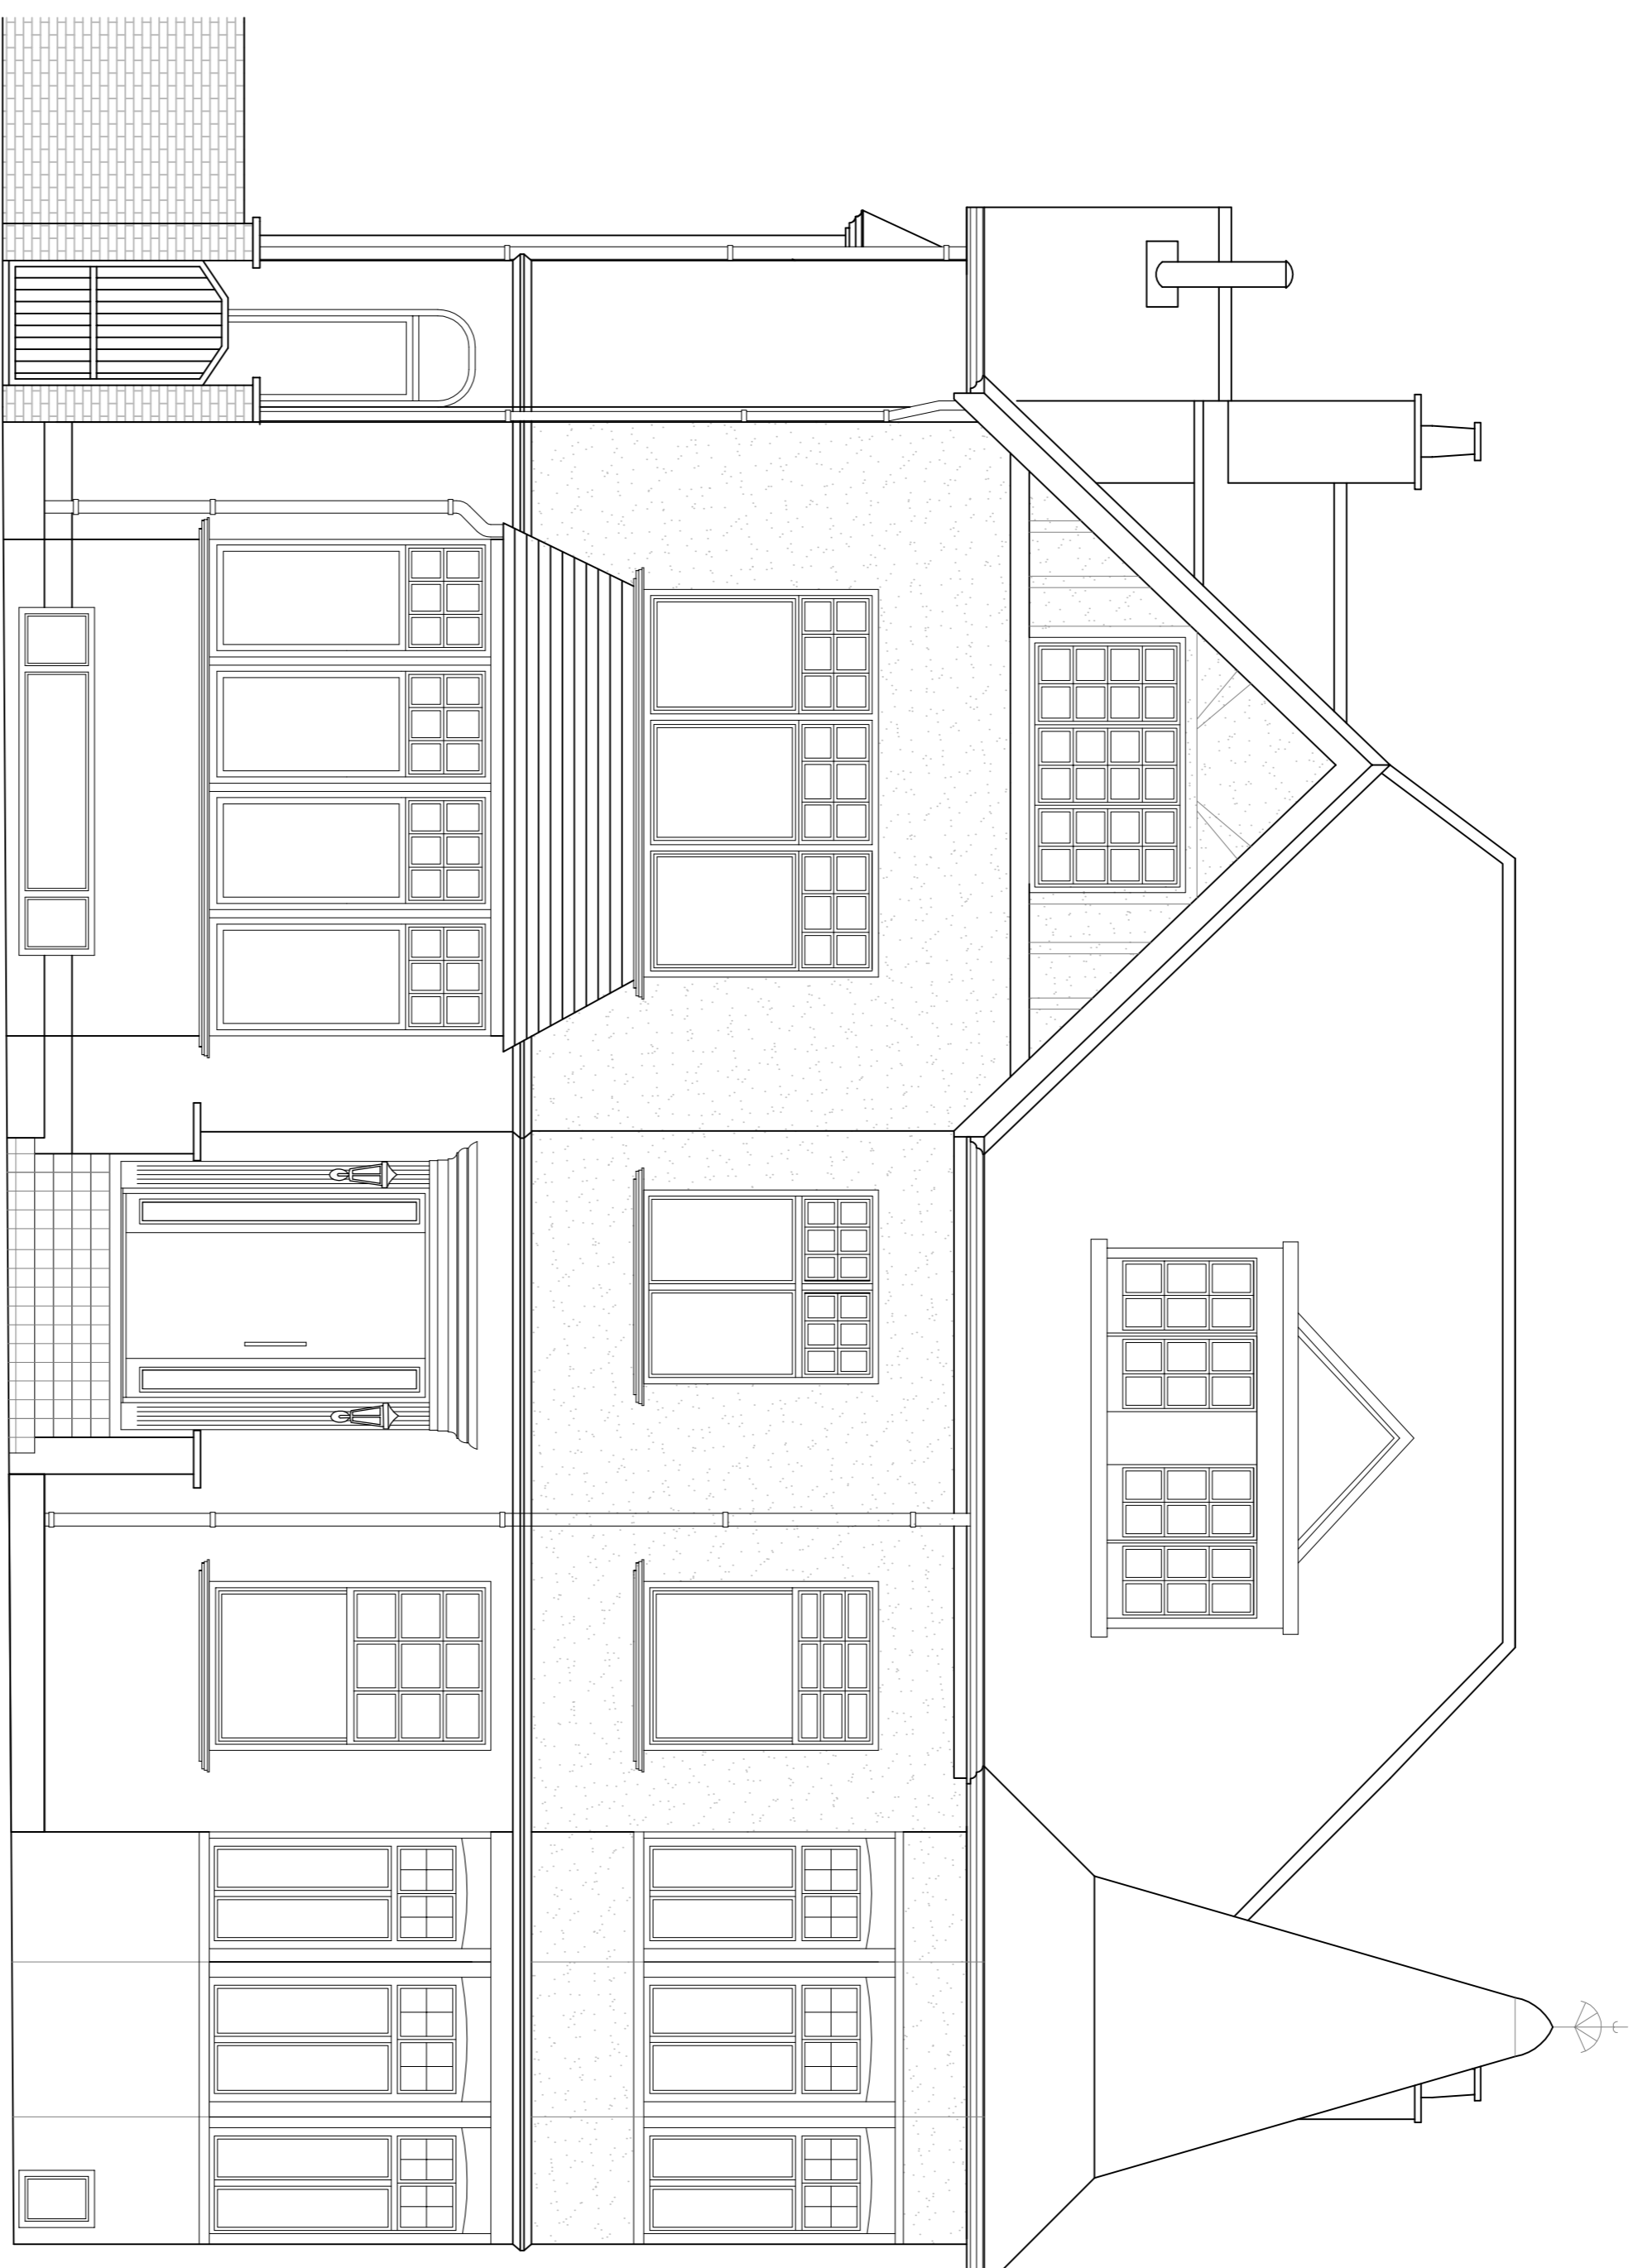

Proposed North West Front Elevation

REV	DATE	DESCRIPTION

<p>Project: One Ferncroft Avenue London NW3 7PG</p>	<p>Drawing Title: Proposed Elevation North West</p>
--	--

<p>Date: 15/07/2019</p>	<p>Drawn By: ZT</p>
<p>Scale: 1:50 @ A1</p>	<p>Revision: AA003 - 44 - 11</p>

