


NOTES:

- DRAWINGS NOT TO BE SCALED ON SITE.
- THIS DRAWING IS THE PROPERTY OF AYAD AL-TUHAFI ARCHITECTS LTD. COPYRIGHT IS RESERVED BY THEM AND THIS DRAWING IS ISSUED ON THE CONDITION THAT IT IS NOT TO BE REPRODUCED, COPIED, REPRODUCED, OR IN ANY MANNER, EITHER WHOLLY OR IN ANY PART WITHOUT THE CONSENT, GIVEN IN WRITING, OF AYAD AL-TUHAFI ARCHITECTS LTD.

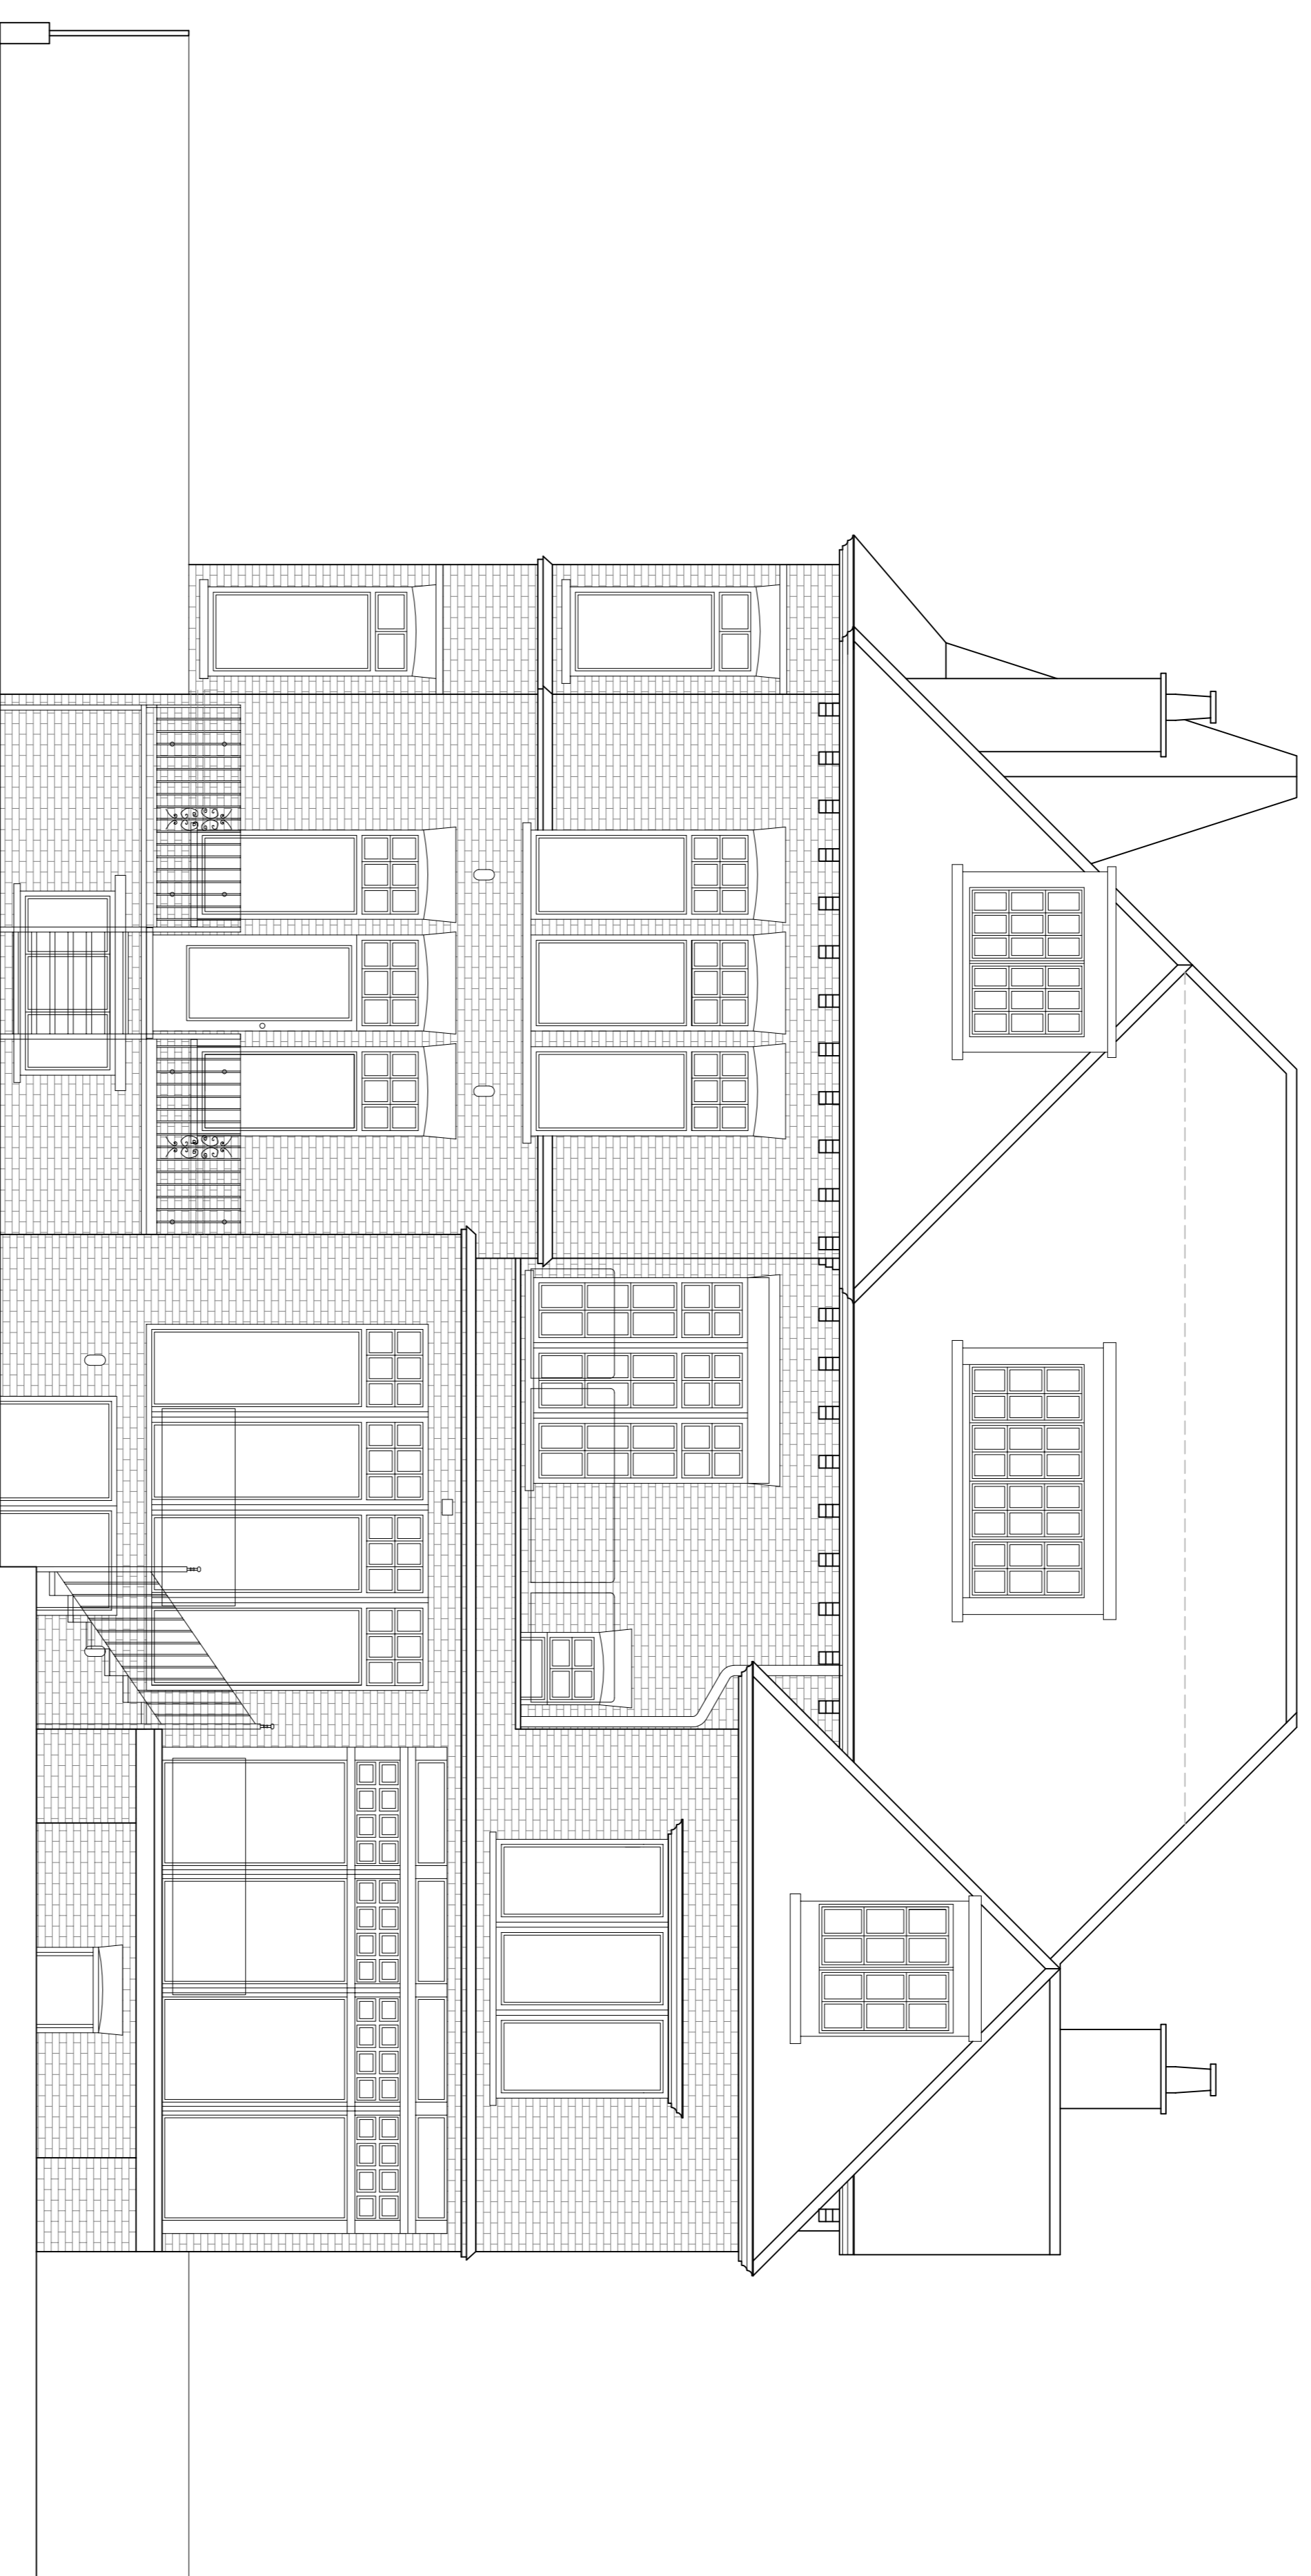

Proposed South East Rear Elevation

| REV | DATE | DESCRIPTION |
|-----|------|-------------|
| | | |
| | | |
| | | |
| | | |
| | | |
| | | |
| | | |
| | | |
| | | |
| | | |

Client:

Project:
One Ferncroft Avenue
London
NW3 7PG

Drawing Title:

Proposed Elevation
South East

Date: 15/07/2019

Scale: 1:50 @ A1
Drawn By: ZT

Drawing Number: AA003 - 44 - 15
Revision:

