


Copyright. All rights reserved. This drawing must not be reproduced without permission.
 Only the original drawing should be relied upon. Contractors, subcontractors and suppliers must verify all dimensions on site before commencing any work or making any shop drawings.
 All shop drawings to be submitted to the architect for comment prior to fabrication.
 This drawing is to be read in conjunction with the Architect's specification, bills of quantities / schedules, structural, mechanical & electrical drawings and all discrepancies are to be reported to the architect.

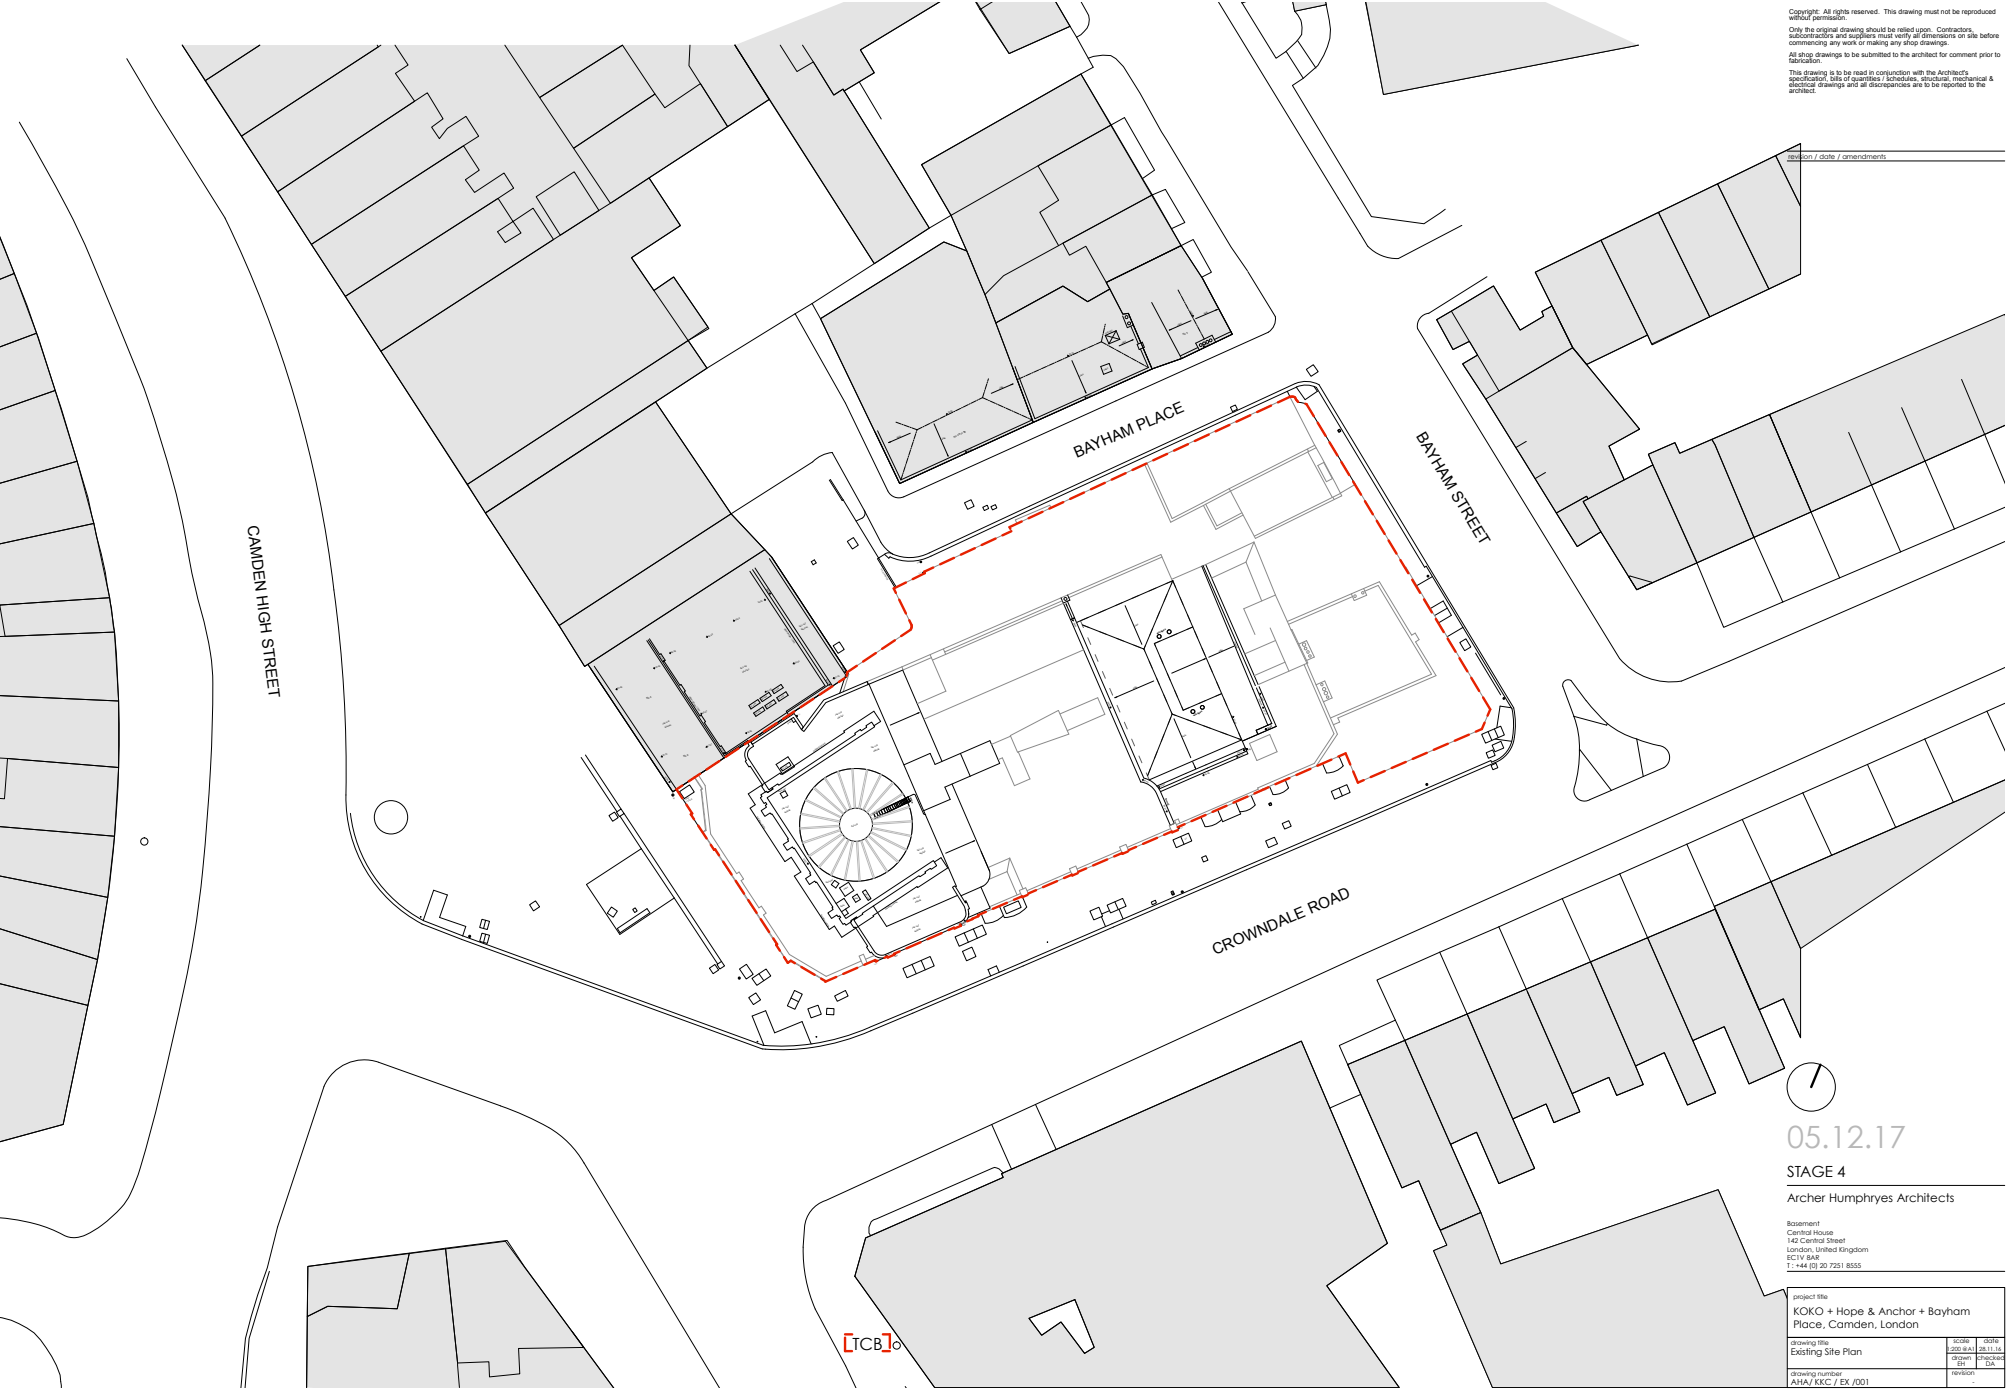

CAMDEN HIGH STREET

BAYHAM PLACE

BAYHAM STREET

CROWDALE ROAD

[TCB] logo



05.12.17

STAGE 4
 Archer Humphries Architects

Basement
 Central House
 74C Central Street
 London, United Kingdom
 EC1V 9AR
 T: +44 (0) 20 7251 8555

project title			
KOKO + Hope & Anchor + Bayham Place, Camden, London			
drawing title	scale	date	drawn by
Existing Site Plan		05.12.17	EM
drawing number	revision	checked by	date
ANA/KCC/EX/001			