



Proposed Shopfront Plan

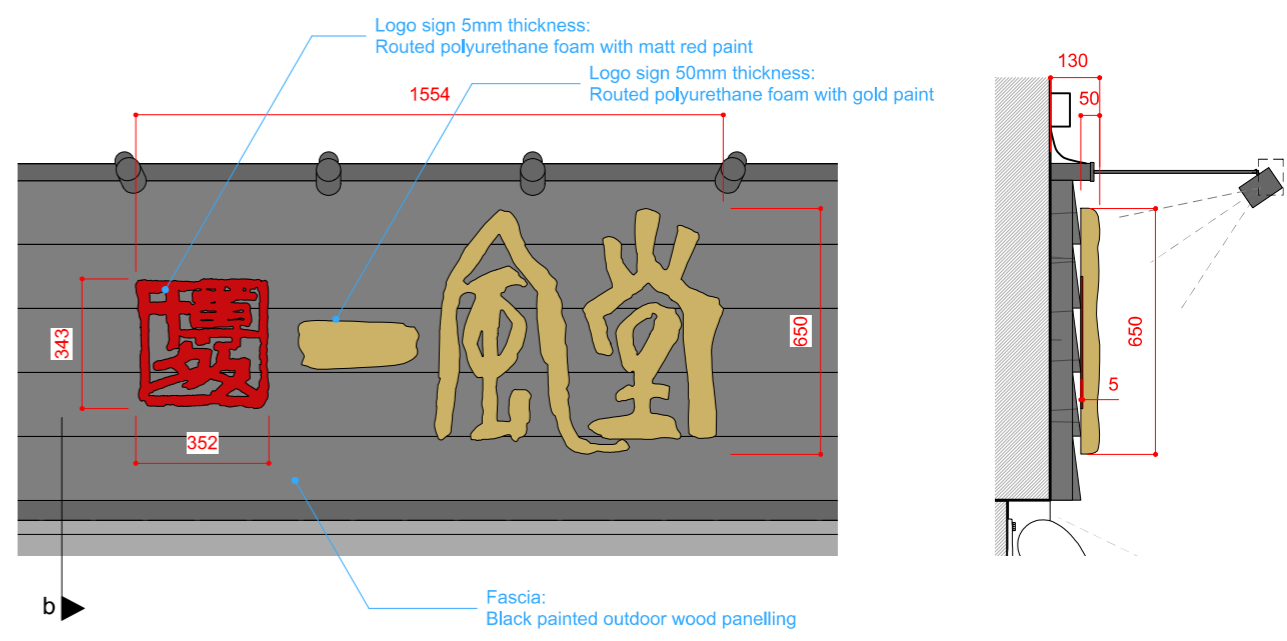


Fascia Logo Detail S=1:20(A3)

Fascia Logo Detail Section-b

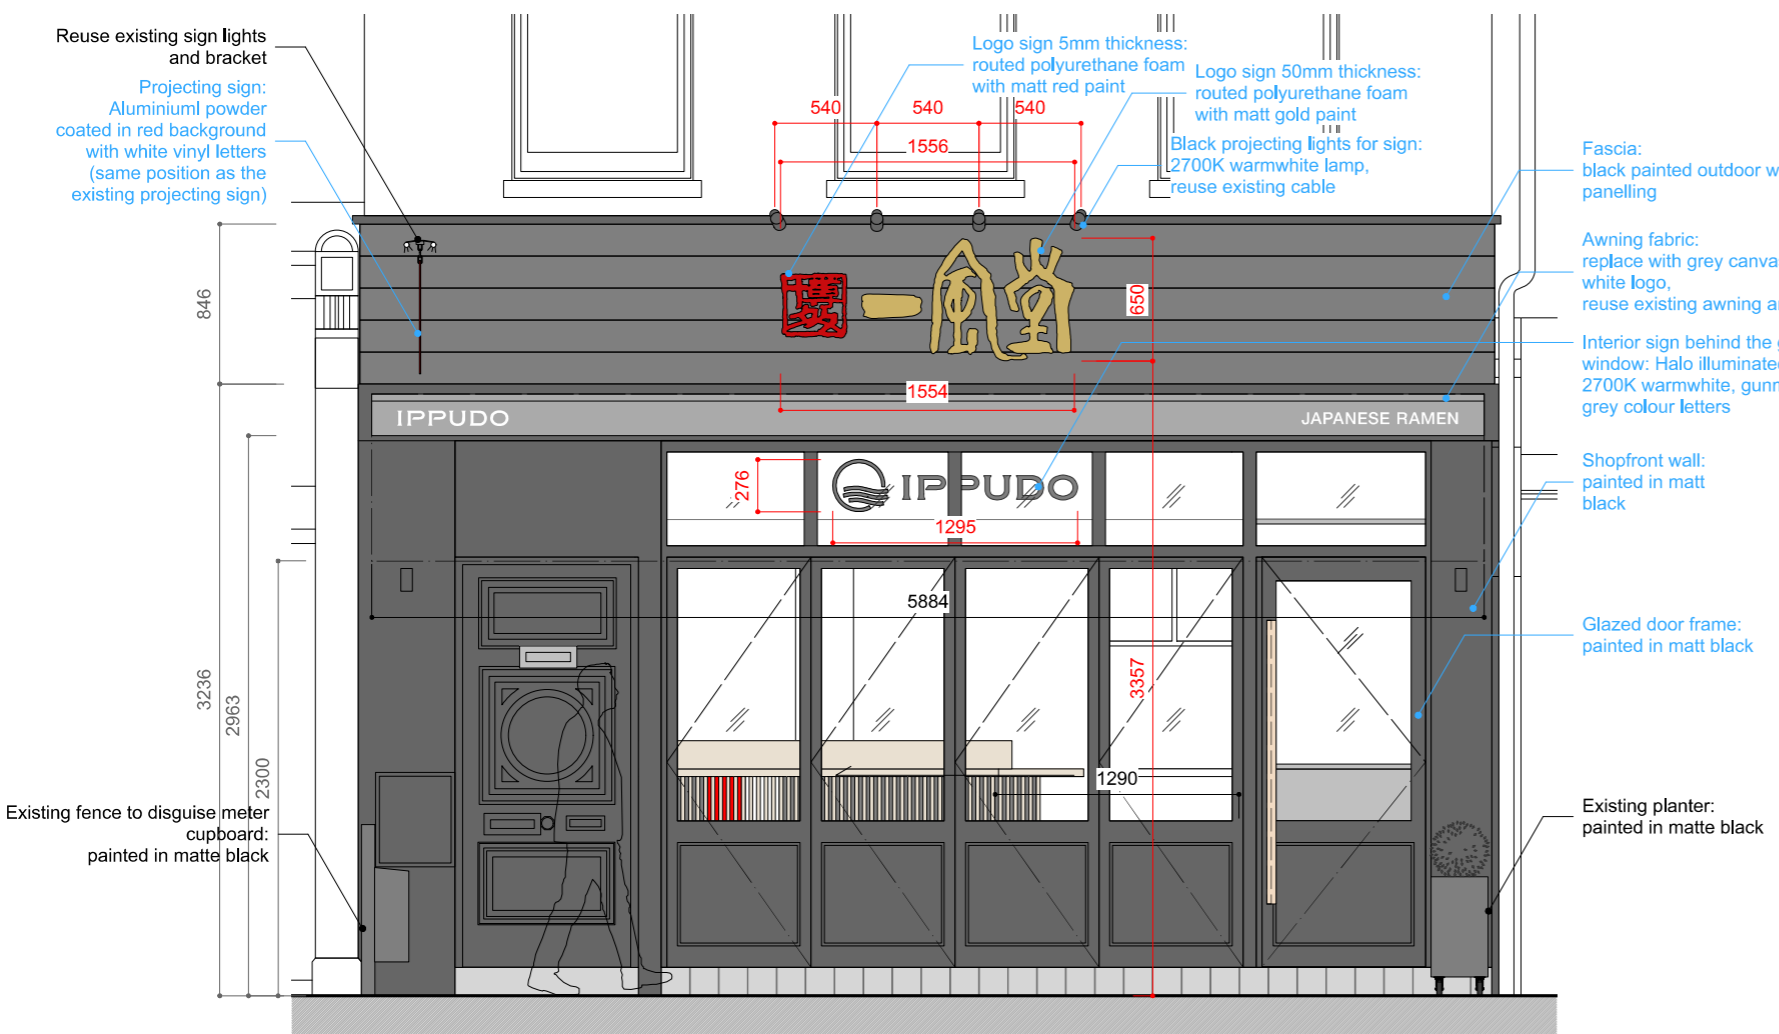

Proposed Shopfront Elevation

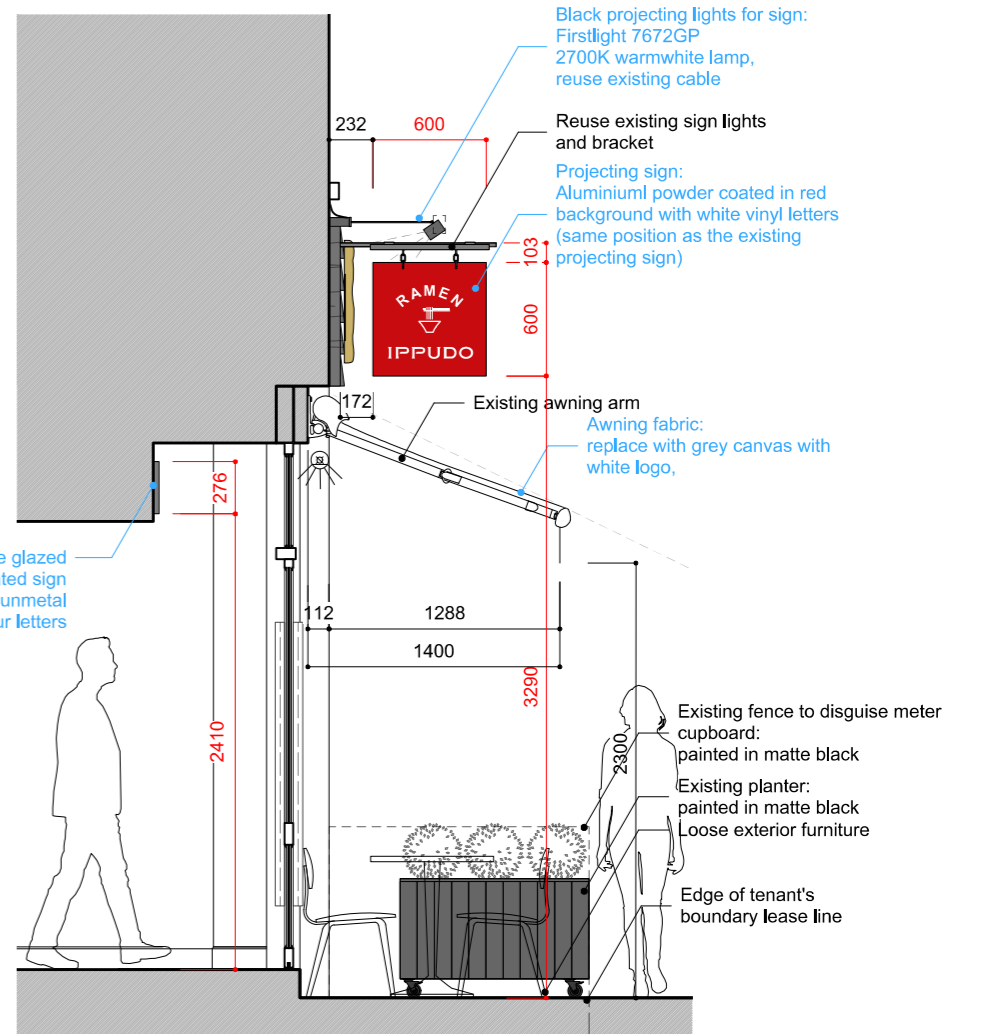

Proposed Shopfront Section a

DO NOT SCALE THIS DRAWING. CONTRACTOR TO CHECK ALL DIMENSIONS ON SITE PRIOR TO CONSTRUCTION. ANY DISCREPANCIES TO BE IMMEDIATELY REPORTED TO CONTRACT ADMINISTRATOR, NO UNILATERAL ACTION TO BE TAKEN BY CONTRACTOR.

REV	DATE	DESCRIPTION

EDO Design & Construction Ltd.
 Unit D1B Up, Bounds Green Industrial Estate,
 Ringway, London N11 2UD
 Tel: 020 8368 0536
 Email: info@edoconstruction.com
 www.edoconstruction.com

CLIENT
 IPPUDO 4

JOB TITLE
 40 Goodge Street,
 London,
 W1T 2QP

DRAWING TITLE
 Proposed Shopfront

DRAWING STATUS

DRAWING SIZE
 1:25@A3

DRAWING NUMBER
 PP104

REVISION
 B

DRAWING BY
 PK

ISSUE DATE
 6/Jun/2019