


FRONT ELEVATION

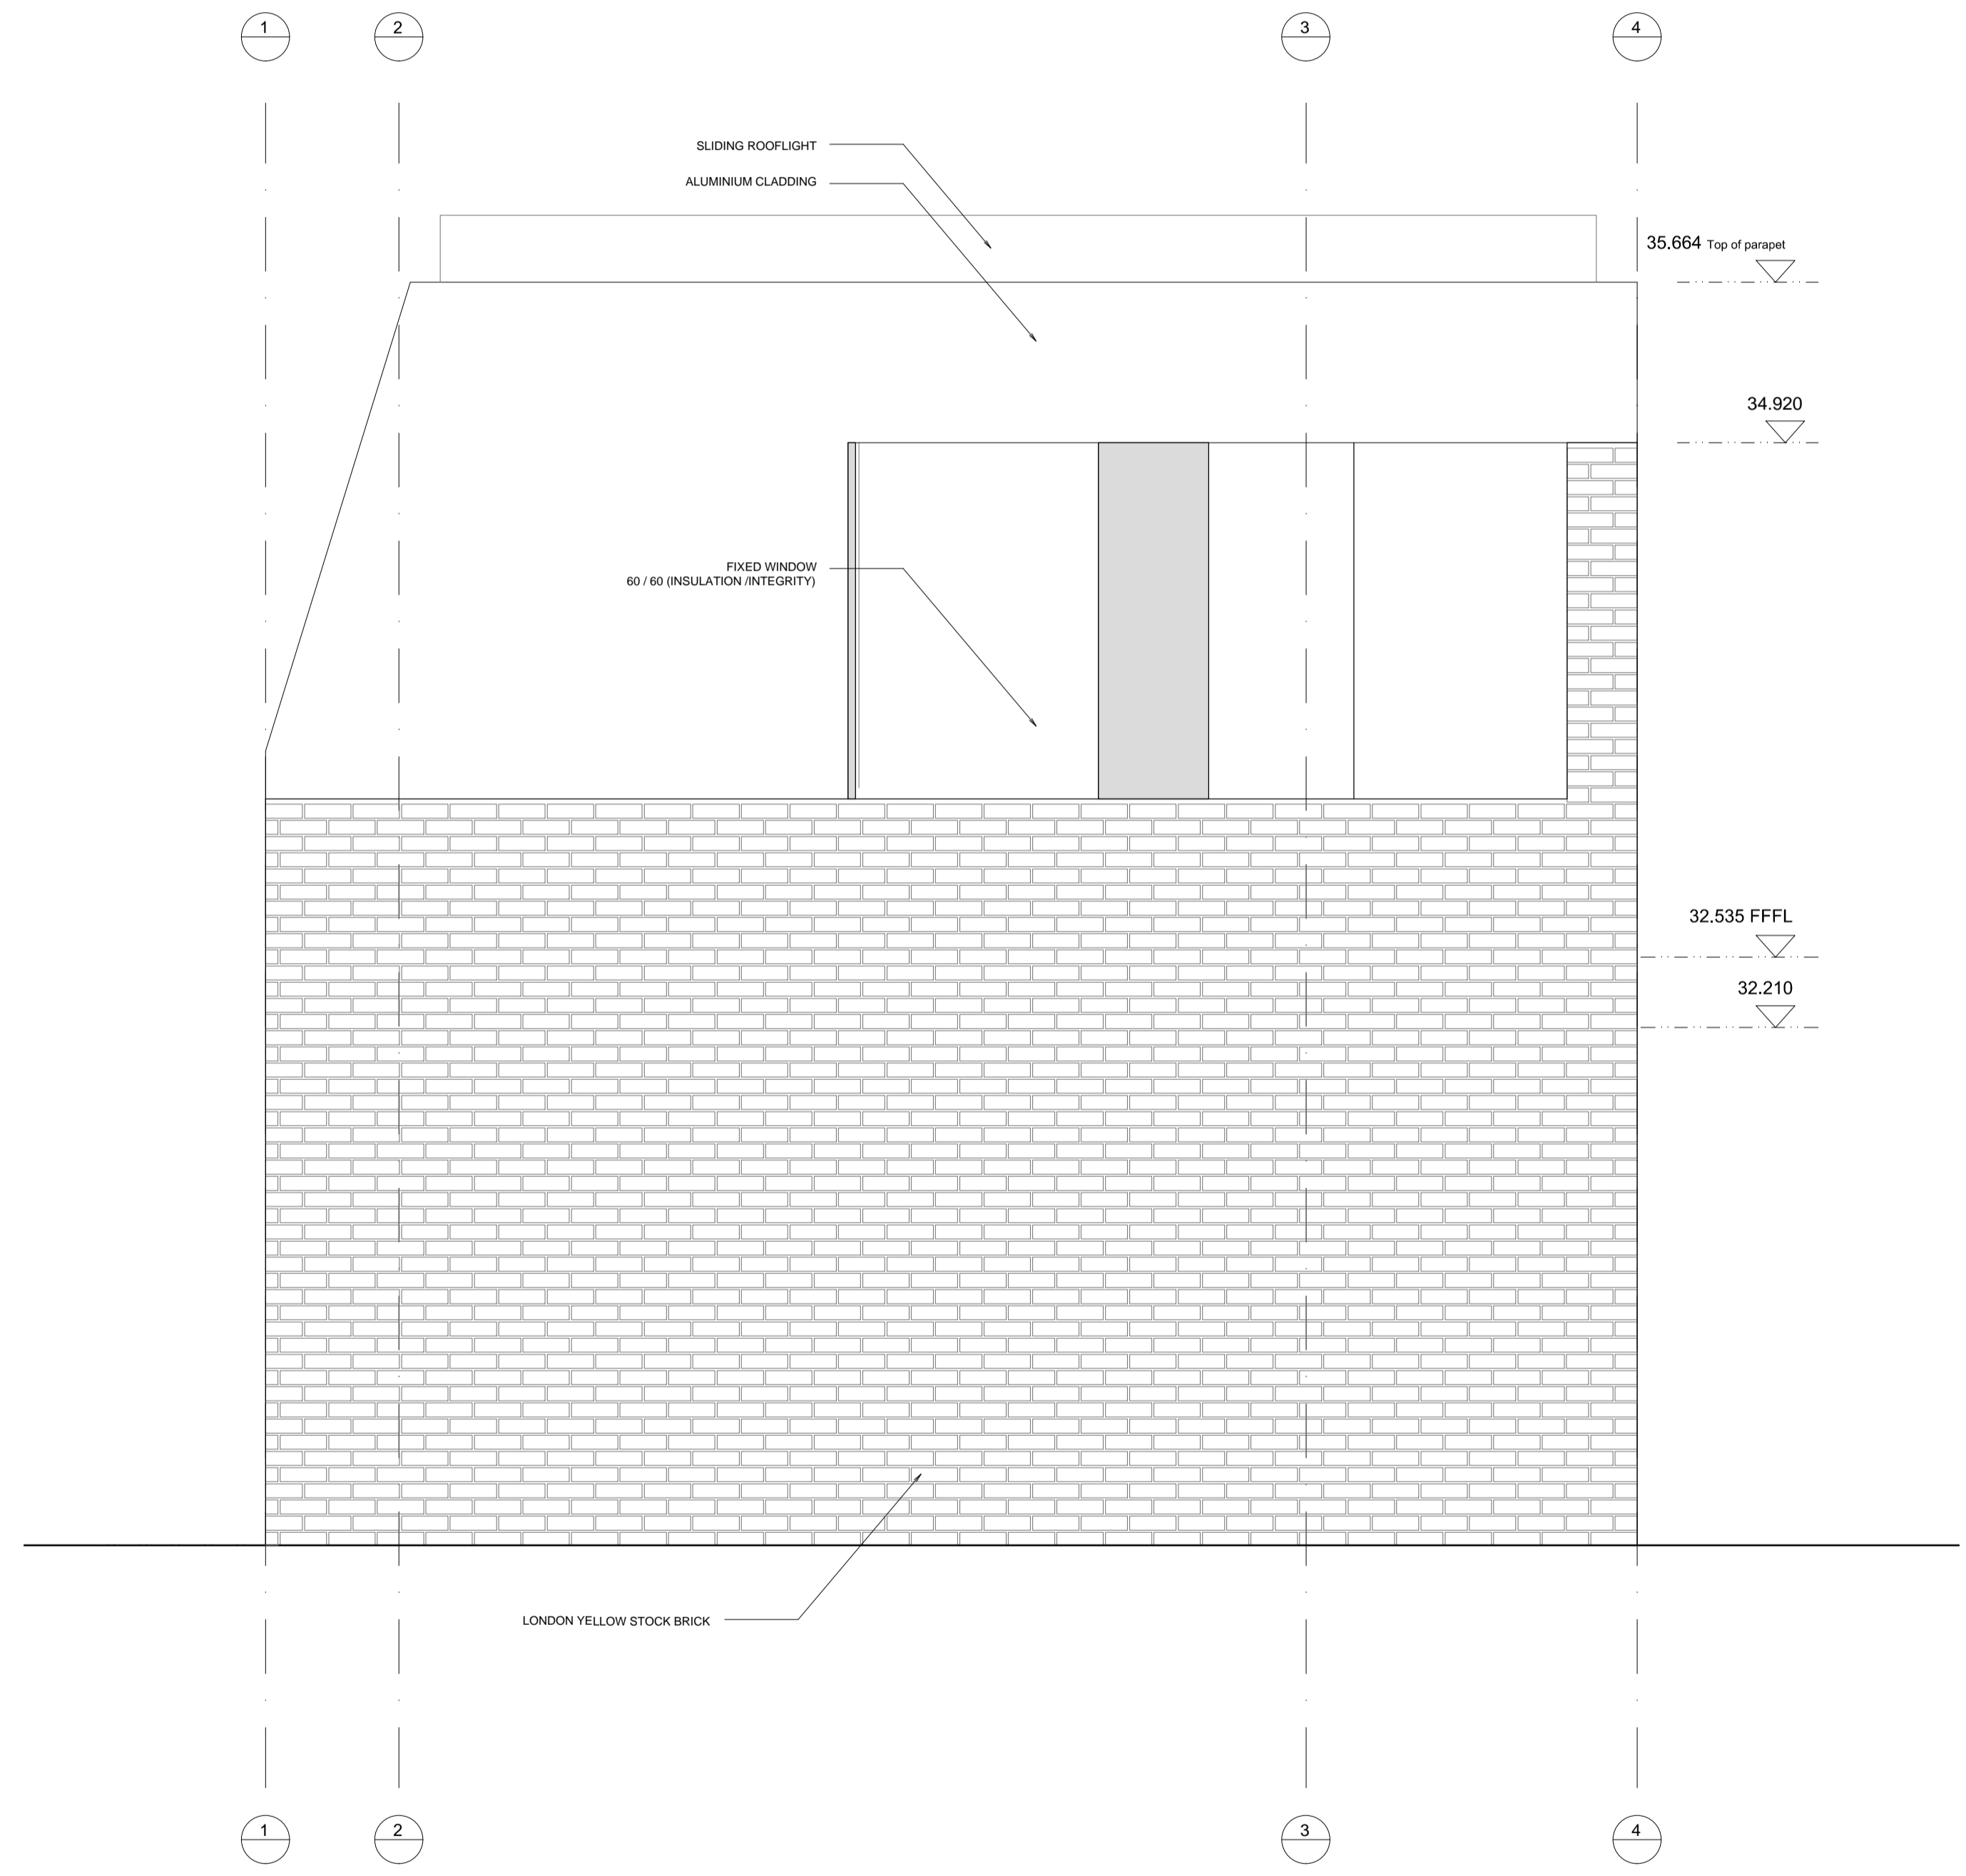

REAR ELEVATION



Rev C Dimensions added 28.07.19  
Rev B General update 18.04.19  
Rev A General Amendments 01.04.19

**Martin Evans**  
Architects  
18 Charlotte Road  
London EC2A 3PB  
tel 020 7729 2474

**PROJECT**  
8A BELMONT STREET  
NW1 8HH London

**TITLE**  
FRONT & REAR ELEVATION

**DATE** 15.05.17  
**SCALE** 1:25 @ A1  
**DRAWN BY** AF

**DRAWING NO.** BEL-CON-GA-06C