
 


General Notes:
 1. No dimension is to be scaled from this drawing.

Copyright notice:
 This and all other documents authored by VMA and all information and concepts both depicted and implied therein are the sole property of VMA. Reproduction or transmission in any form is strictly forbidden unless prior permission is obtained in writing from VMA. Construction based on the depicted information at any time or location not related to this project is strictly forbidden unless prior permission is obtained in writing from VMA.

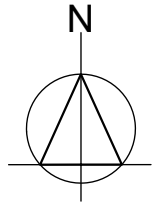

SITE PLAN

00 07.08.19 FOR PLANNING

VMA rchitects

203 Hamilton House DDI: 020 7943 2444
 1 Temple Avenue DDI: 020 7489 2025
 London EC4 Y 0HA office@vm-arch.com

Job title
2 PRINCE ARTHUR MEWS
LONDON - NW3 1RD

Drawing title
SITE PLAN



Scale	Date	Drawn	Checked
1:200@ A3	Jul 19	SB	VM
Drawing No.		Rev. No.	
369 - 101		00	

General Notes:


1. No dimension is to be scaled from this drawing.

Copyright notice:

This and all other documents authored by VMA and all information and concepts both depicted and implied therein are the sole property of VMA. Reproduction or transmission in any form is strictly forbidden unless prior permission is obtained in writing from VMA. Construction based on the depicted information at any time or location not related to this project is strictly forbidden unless prior permission is obtained in writing from VMA.

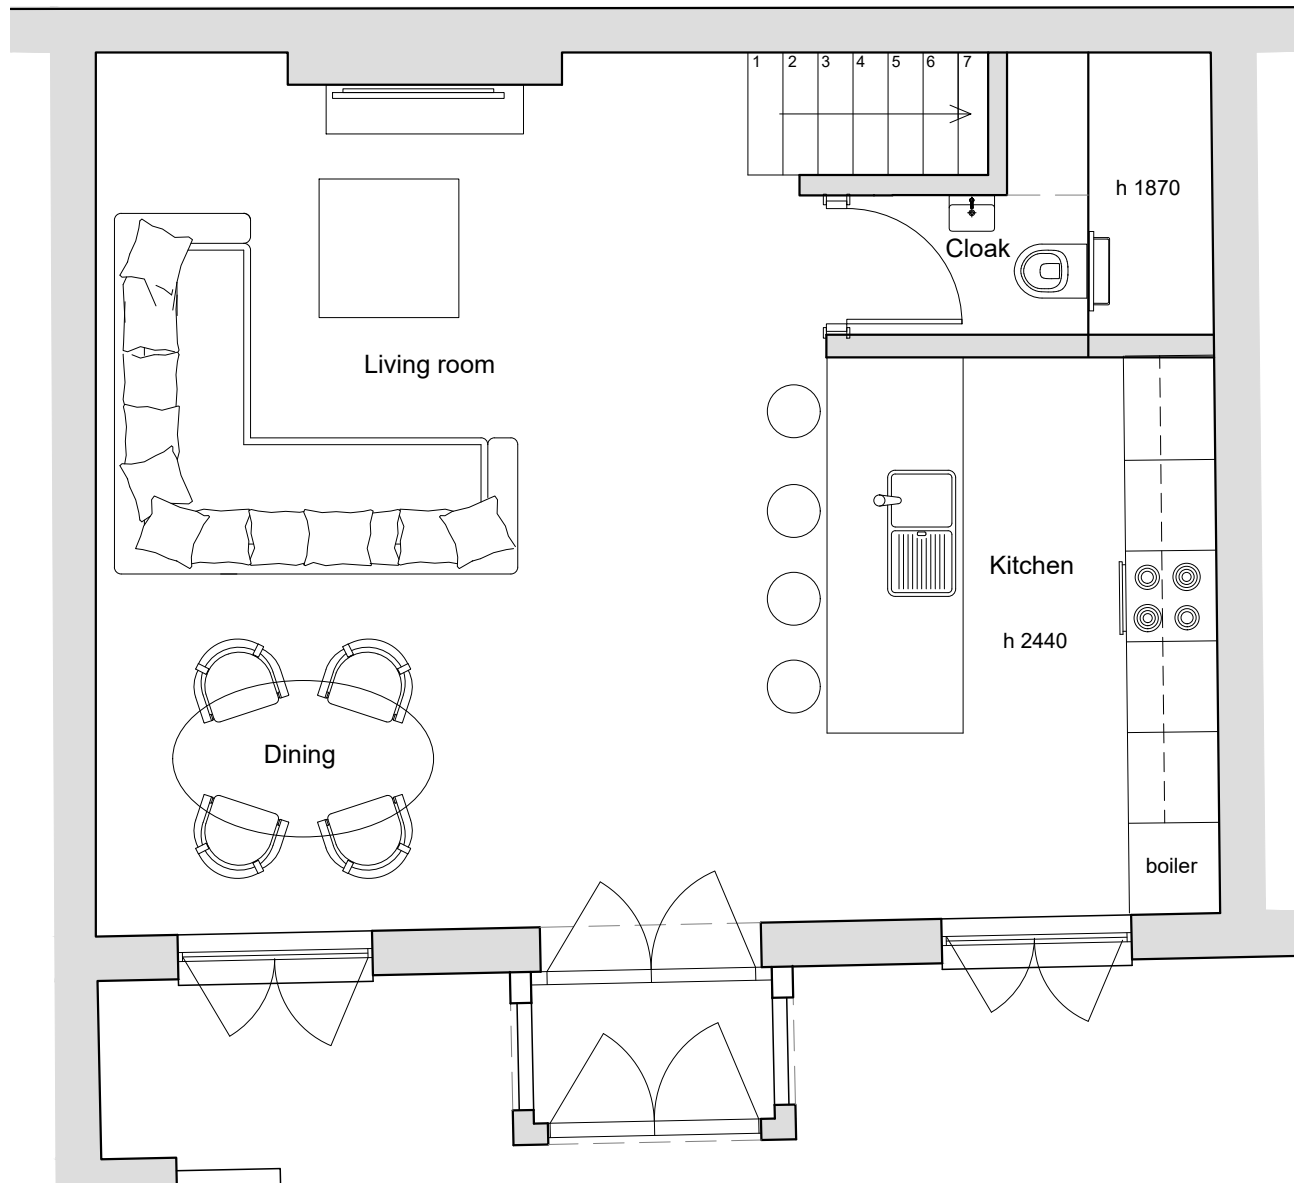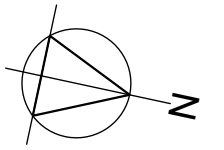

GROUND FLOOR

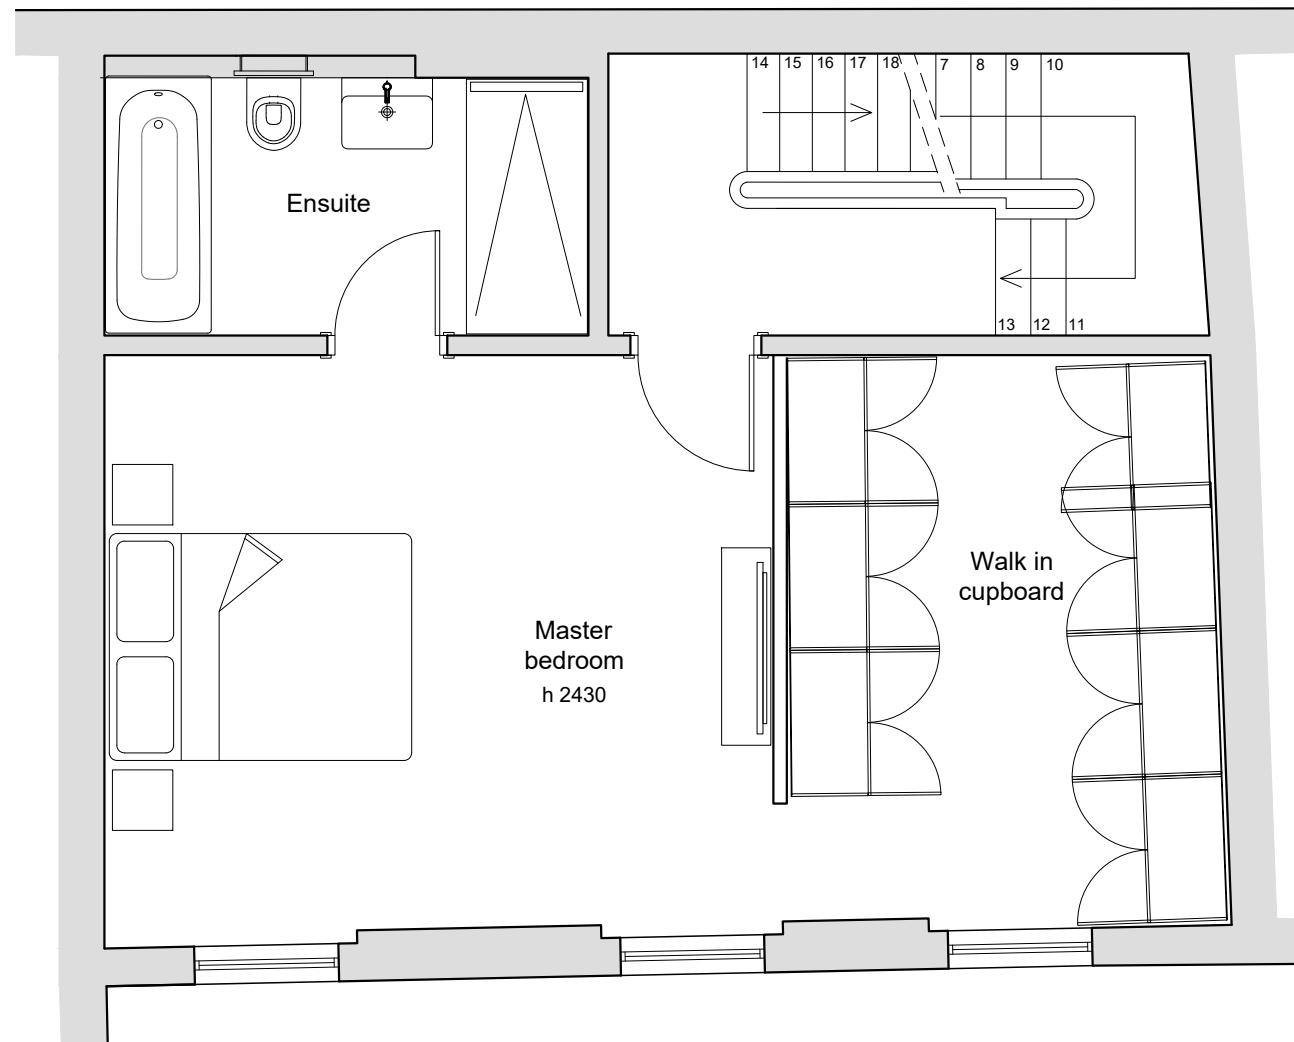

FIRST FLOOR

PLANS AS PROPOSED

00 07.08.19 FOR PLANNING

VMA architects


203 Hamilton House DDI: 020 7943 2444
1 Temple Avenue DDI: 020 7489 2025
London EC4Y 0HA office@vm-arch.com

Job title
2 PRINCE ARTHUR MEWS
LONDON - NW3 1RD

Drawing title
GROUND & 1st FLOOR PLANS -
AS PROPOSED


Scale	Date	Drawn	Checked
1:50@ A3	Jul 19	SB	VM

Drawing No.	Rev. No.
369 - 110	00

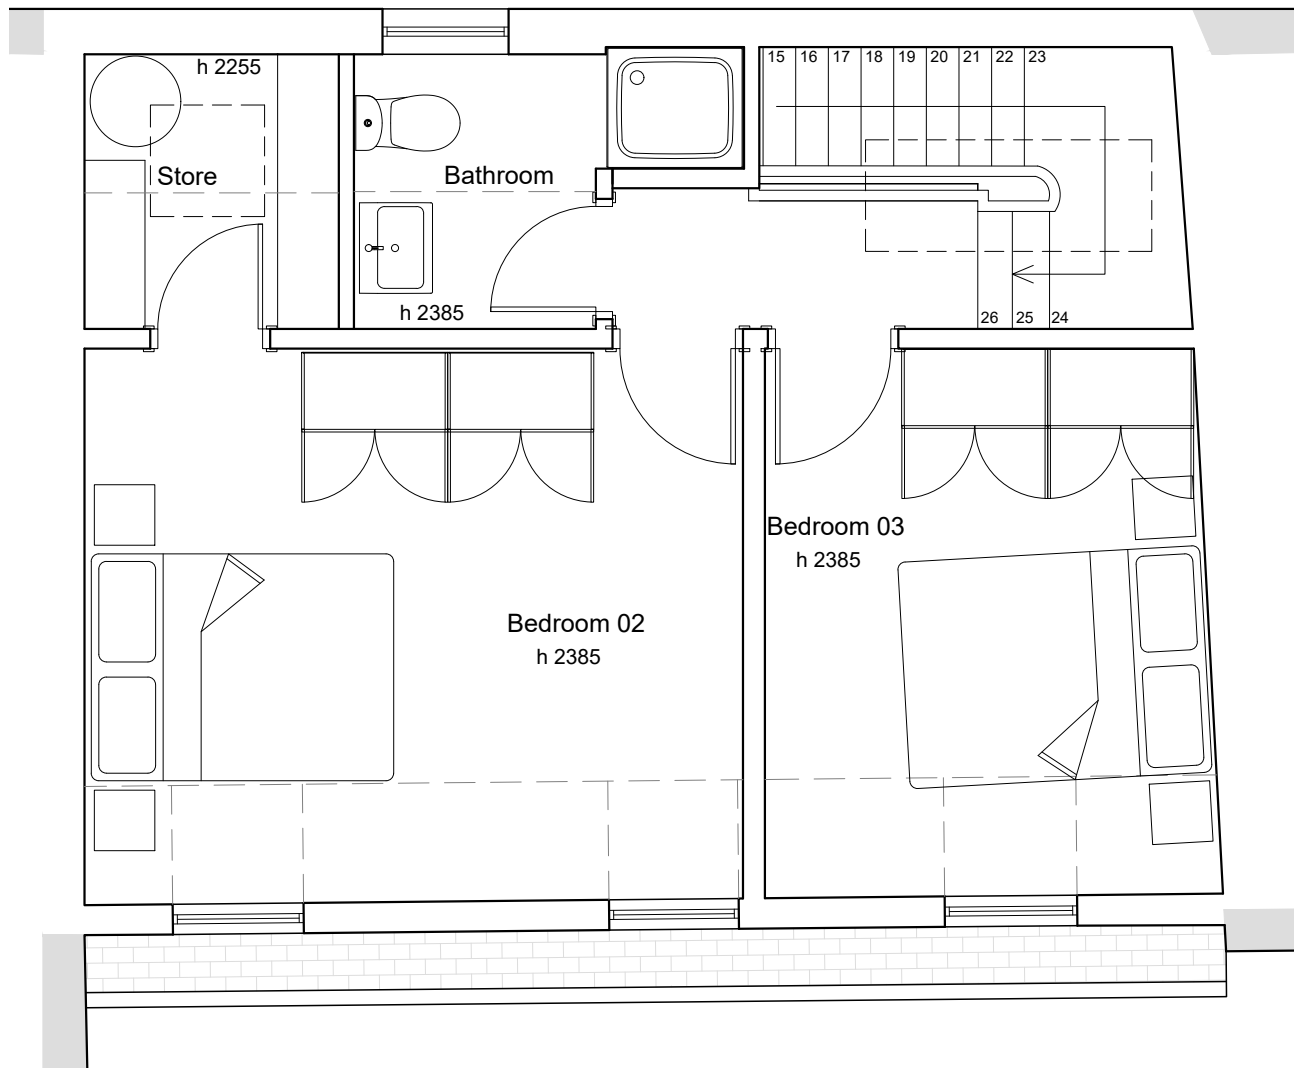

SECOND FLOOR

PLANS AS PROPOSED

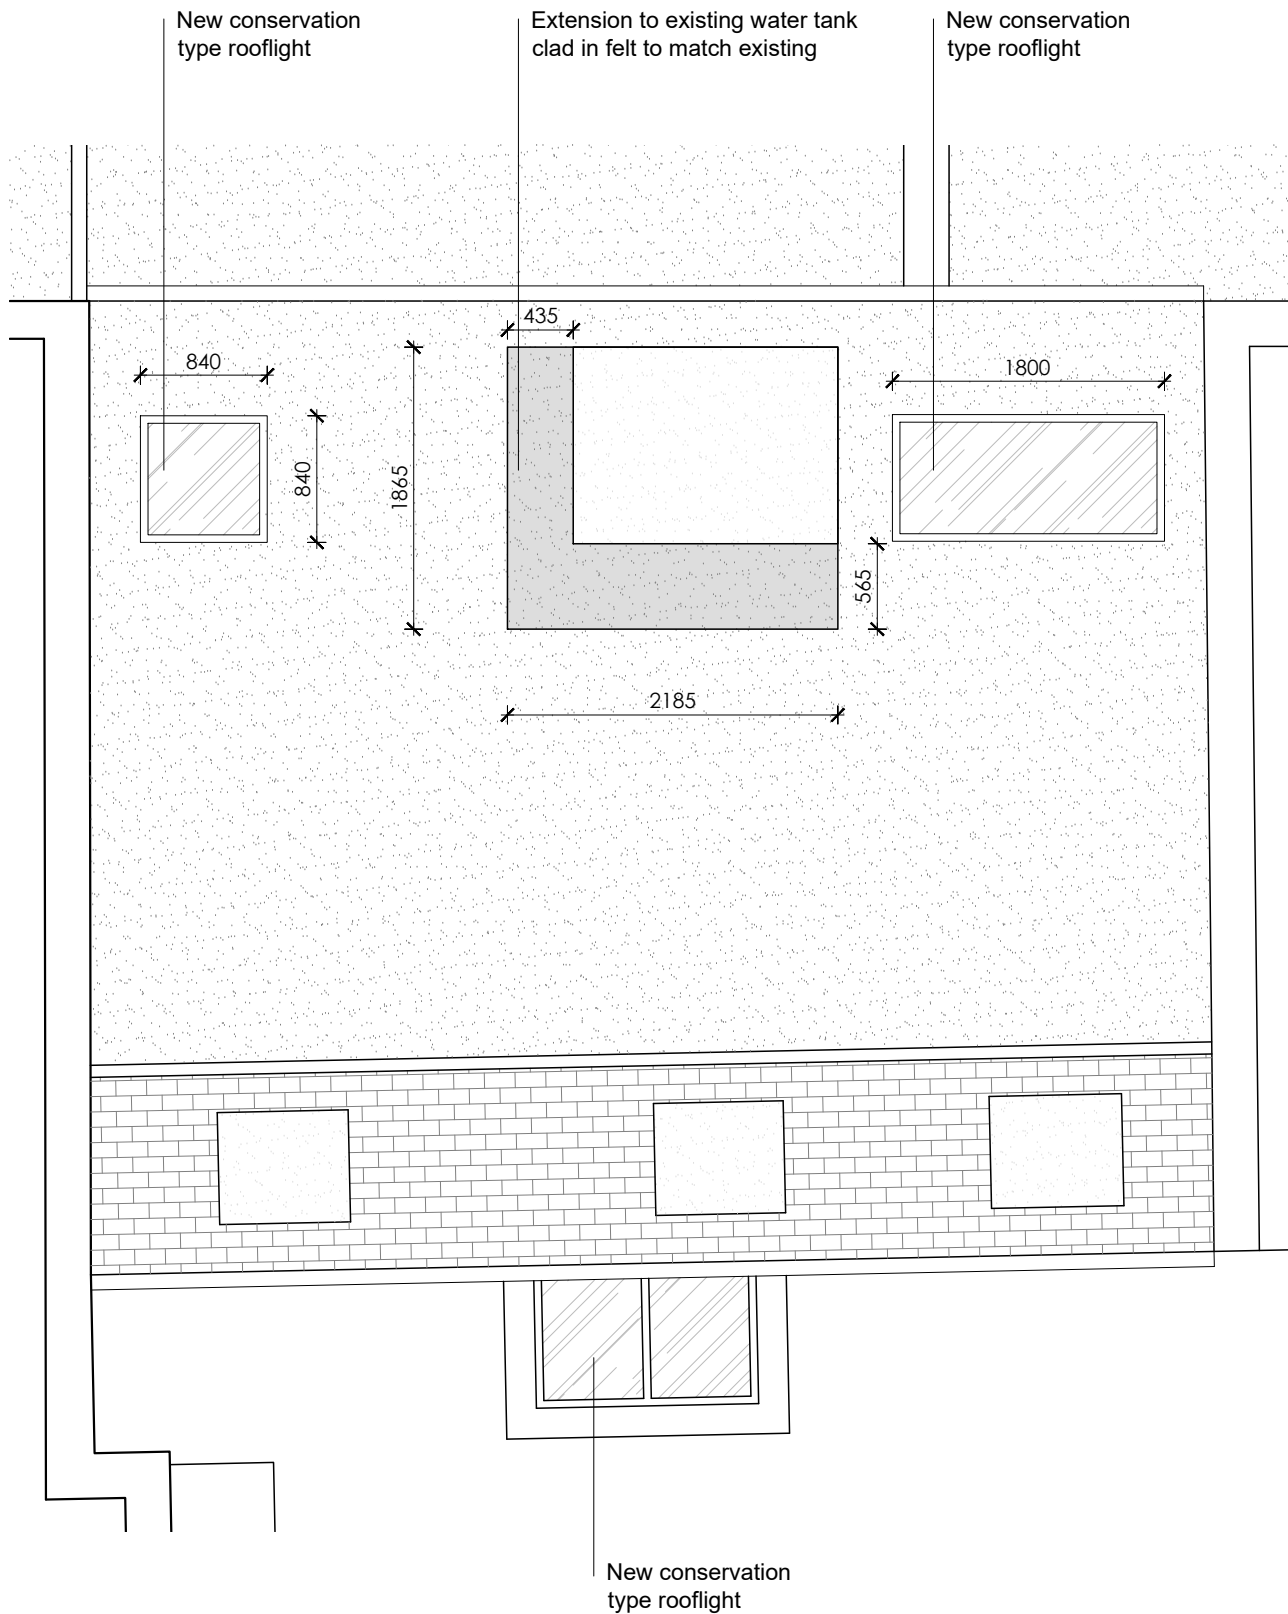


ROOF

General Notes:

1. No dimension is to be scaled from this drawing.

Copyright notice:

This and all other documents authored by VMA and all information and concepts both depicted and implied therein are the sole property of VMA. Reproduction or transmission in any form is strictly forbidden unless prior permission is obtained in writing from VMA. Construction based on the depicted information at any time or location not related to this project is strictly forbidden unless prior permission is obtained in writing from VMA.

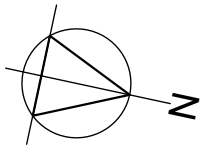

LEGEND:

New structures

00 07.08.19 FOR PLANNING

VMA rchitects

203 Hamilton House DDI: 020 7943 2444
 1 Temple Avenue DDI: 020 7489 2025
 London EC4 Y 0HA office@vm-arch.com


Job title
 2 PRINCE ARTHUR MEWS
 LONDON - NW3 1RD

Drawing title
 2ND FLOOR & ROOF PLANS -
 AS PROPOSED

Scale	Date	Drawn	Checked
1:25@ A3	Jul 19	SB	VM

Drawing No.	Rev. No.
369 - 111	00

**SECTION A-A -
AS PROPOSED**

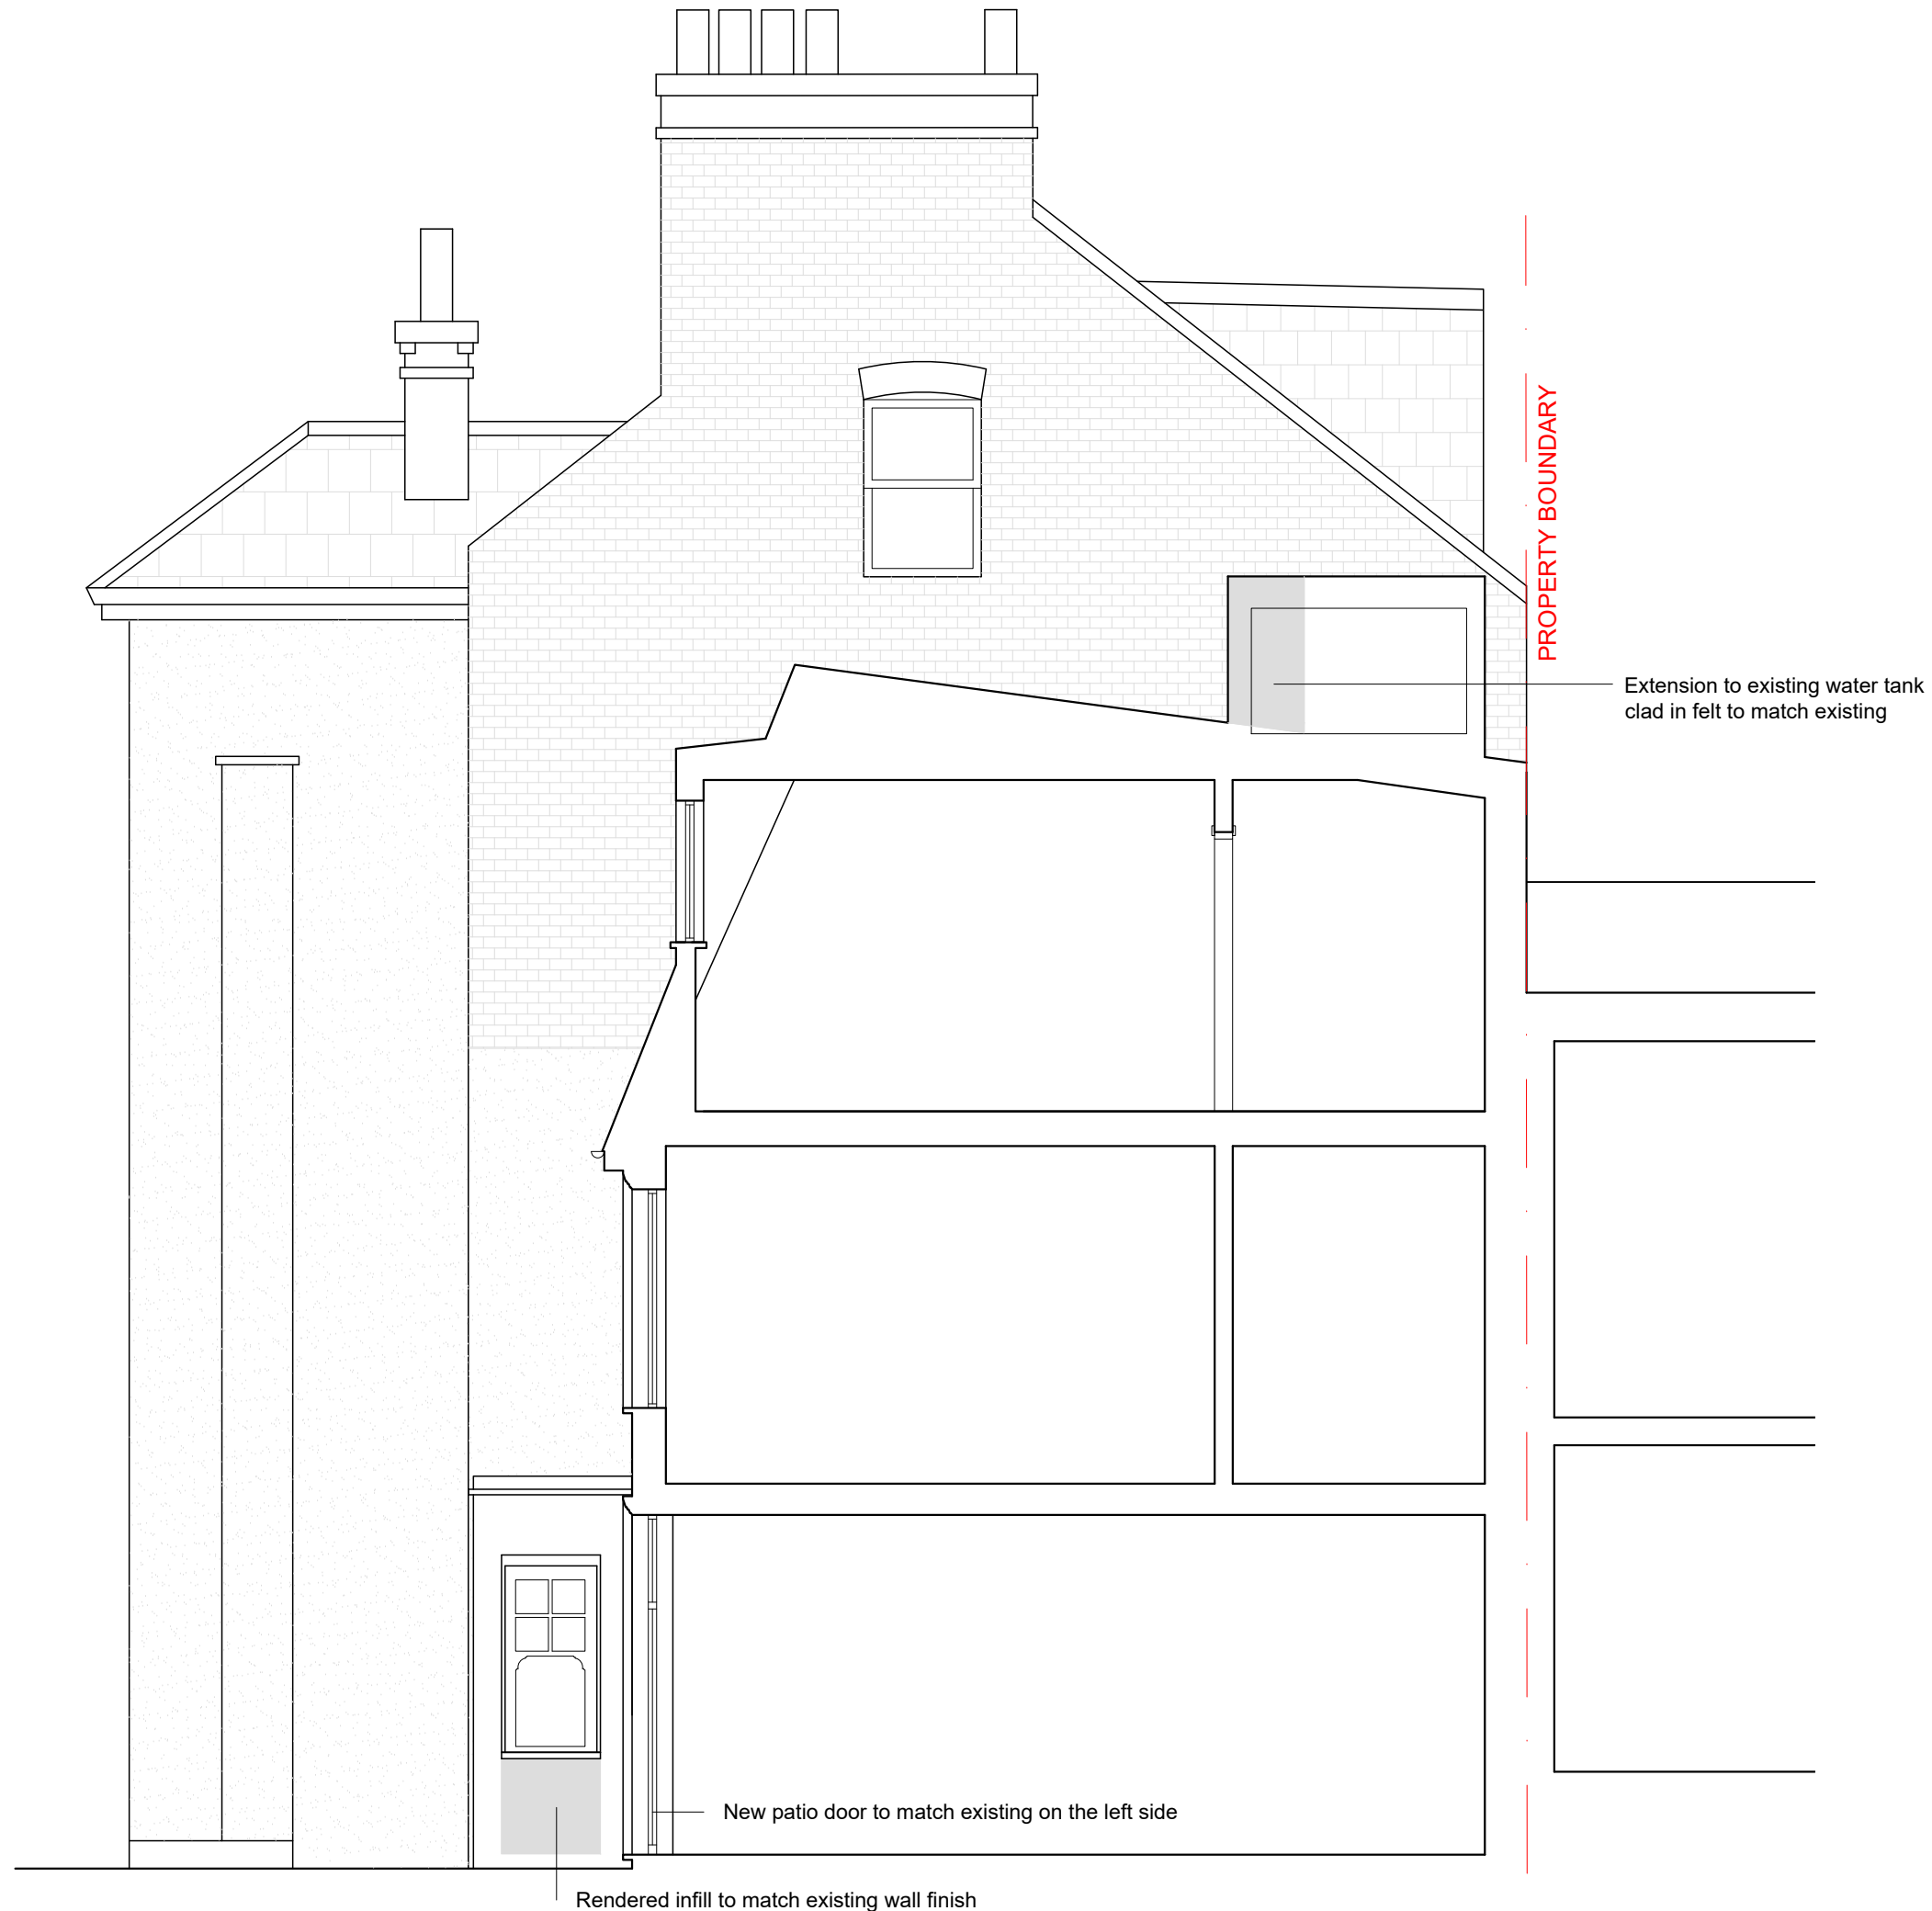

General Notes:

1. No dimension is to be scaled from this drawing.

Copyright notice:

This and all other documents authored by VMA and all information and concepts both depicted and implied therein are the sole property of VMA. Reproduction or transmission in any form is strictly forbidden unless prior permission is obtained in writing from VMA. Construction based on the depicted information at any time or location not related to this project is strictly forbidden unless prior permission is obtained in writing from VMA.



LEGEND:

 New structures

00 07.08.19 FOR PLANNING

VMA rchitects


203 Hamilton House DDI: 020 7943 2444
1 Temple Avenue DDI: 020 7489 2025
London EC4 Y 0HA office@vm-arch.com

Job title
2 PRINCE ARTHUR MEWS
LONDON - NW3 1RD

Drawing title
SECTION A-A -
AS PROPOSED

Scale	Date	Drawn	Checked
1:50@ A3	Jul 19	SB	VM

Drawing No.	Rev. No.
369 - 105	00

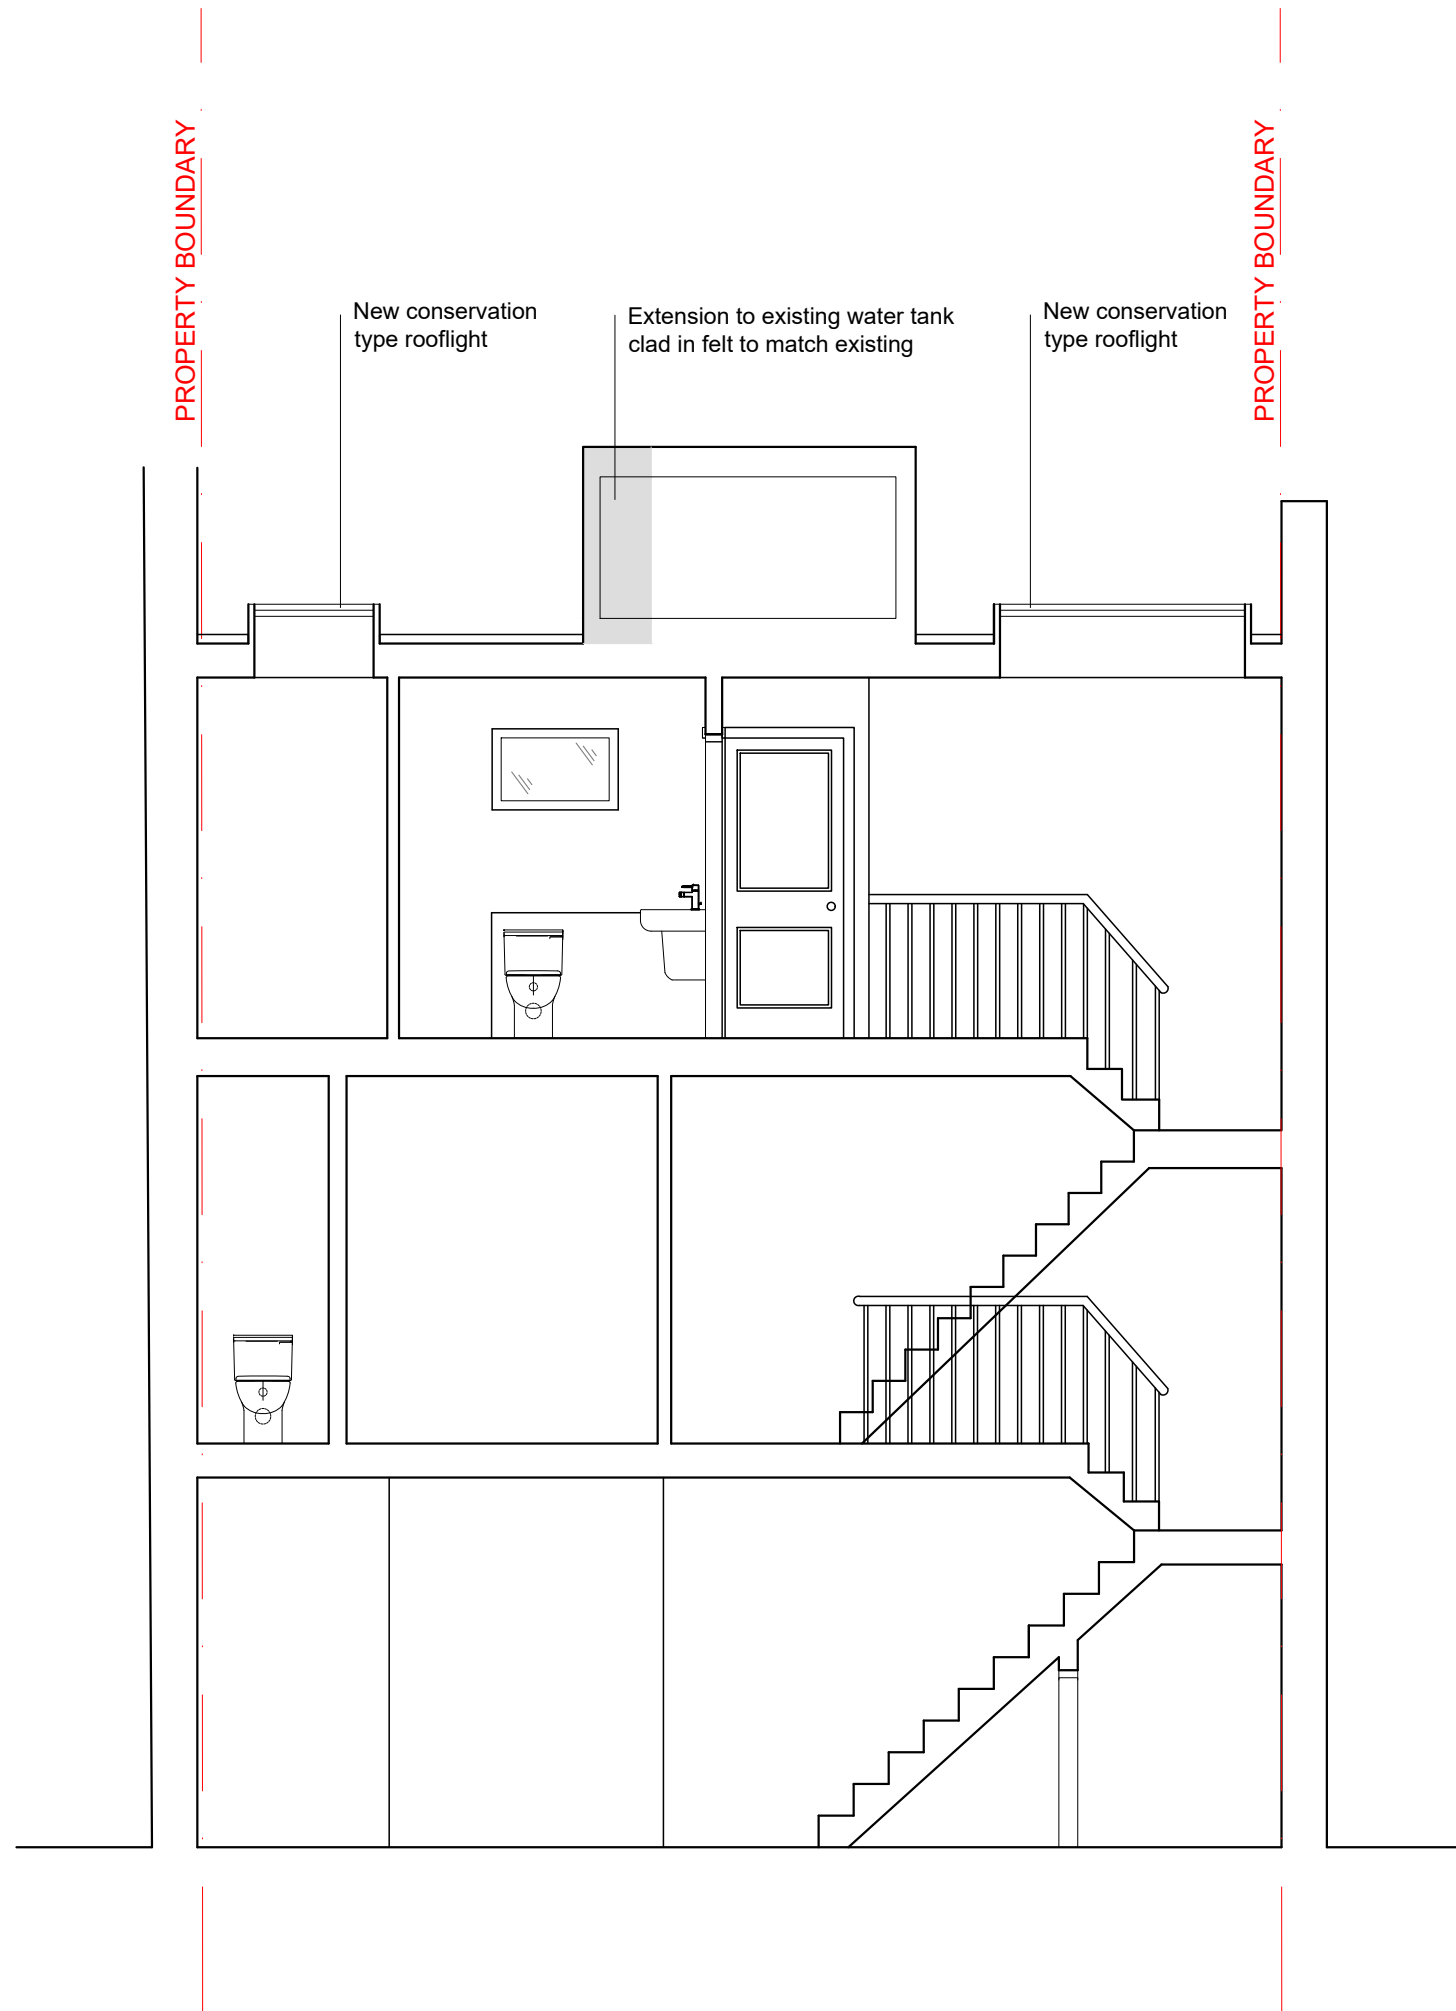

**SECTION B-B -
AS PROPOSED**

General Notes:

1. No dimension is to be scaled from this drawing.

Copyright notice:

This and all other documents authored by VMA and all information and concepts both depicted and implied therein are the sole property of VMA. Reproduction or transmission in any form is strictly forbidden unless prior permission is obtained in writing from VMA. Construction based on the depicted information at any time or location not related to this project is strictly forbidden unless prior permission is obtained in writing from VMA.



LEGEND:

 New structures

00 07.08.19 FOR PLANNING

VMA rchitects

203 Hamilton House DDI: 020 7943 2444
1 Temple Avenue DDI: 020 7489 2025
London EC4 Y 0HA office@vm-arch.com

Job title
2 PRINCE ARTHUR MEWS
LONDON - NW3 1RD

Drawing title
SECTION B-B -
AS PROPOSED

Scale	Date	Drawn	Checked
1:50@ A3	Jul 19	SB	VM

Drawing No.	Rev. No.
369 - 106	00

**FRONT ELEVATION -
AS PROPOSED**



General Notes:
1. No dimension is to be scaled from this drawing.

Copyright notice:
This and all other documents authored by VMA and all information and concepts both depicted and implied therein are the sole property of VMA. Reproduction or transmission in any form is strictly forbidden unless prior permission is obtained in writing from VMA. Construction based on the depicted information at any time or location not related to this project is strictly forbidden unless prior permission is obtained in writing from VMA.



LEGEND:
 New structures

00 07.08.19 FOR PLANNING


VMA rchitects
 203 Hamilton House DDI: 020 7943 2444
 1 Temple Avenue DDI: 020 7489 2025
 London EC4Y 0HA office@vm-arch.com

Job title
 2 PRINCE ARTHUR MEWS
 LONDON - NW3 1RD

Drawing title
 FRONT ELEVATION -
 AS PROPOSED

Scale	Date	Drawn	Checked
1:50@ A3	Jul 19	SB	VM

Drawing No.	Rev. No.
369 - 130	00

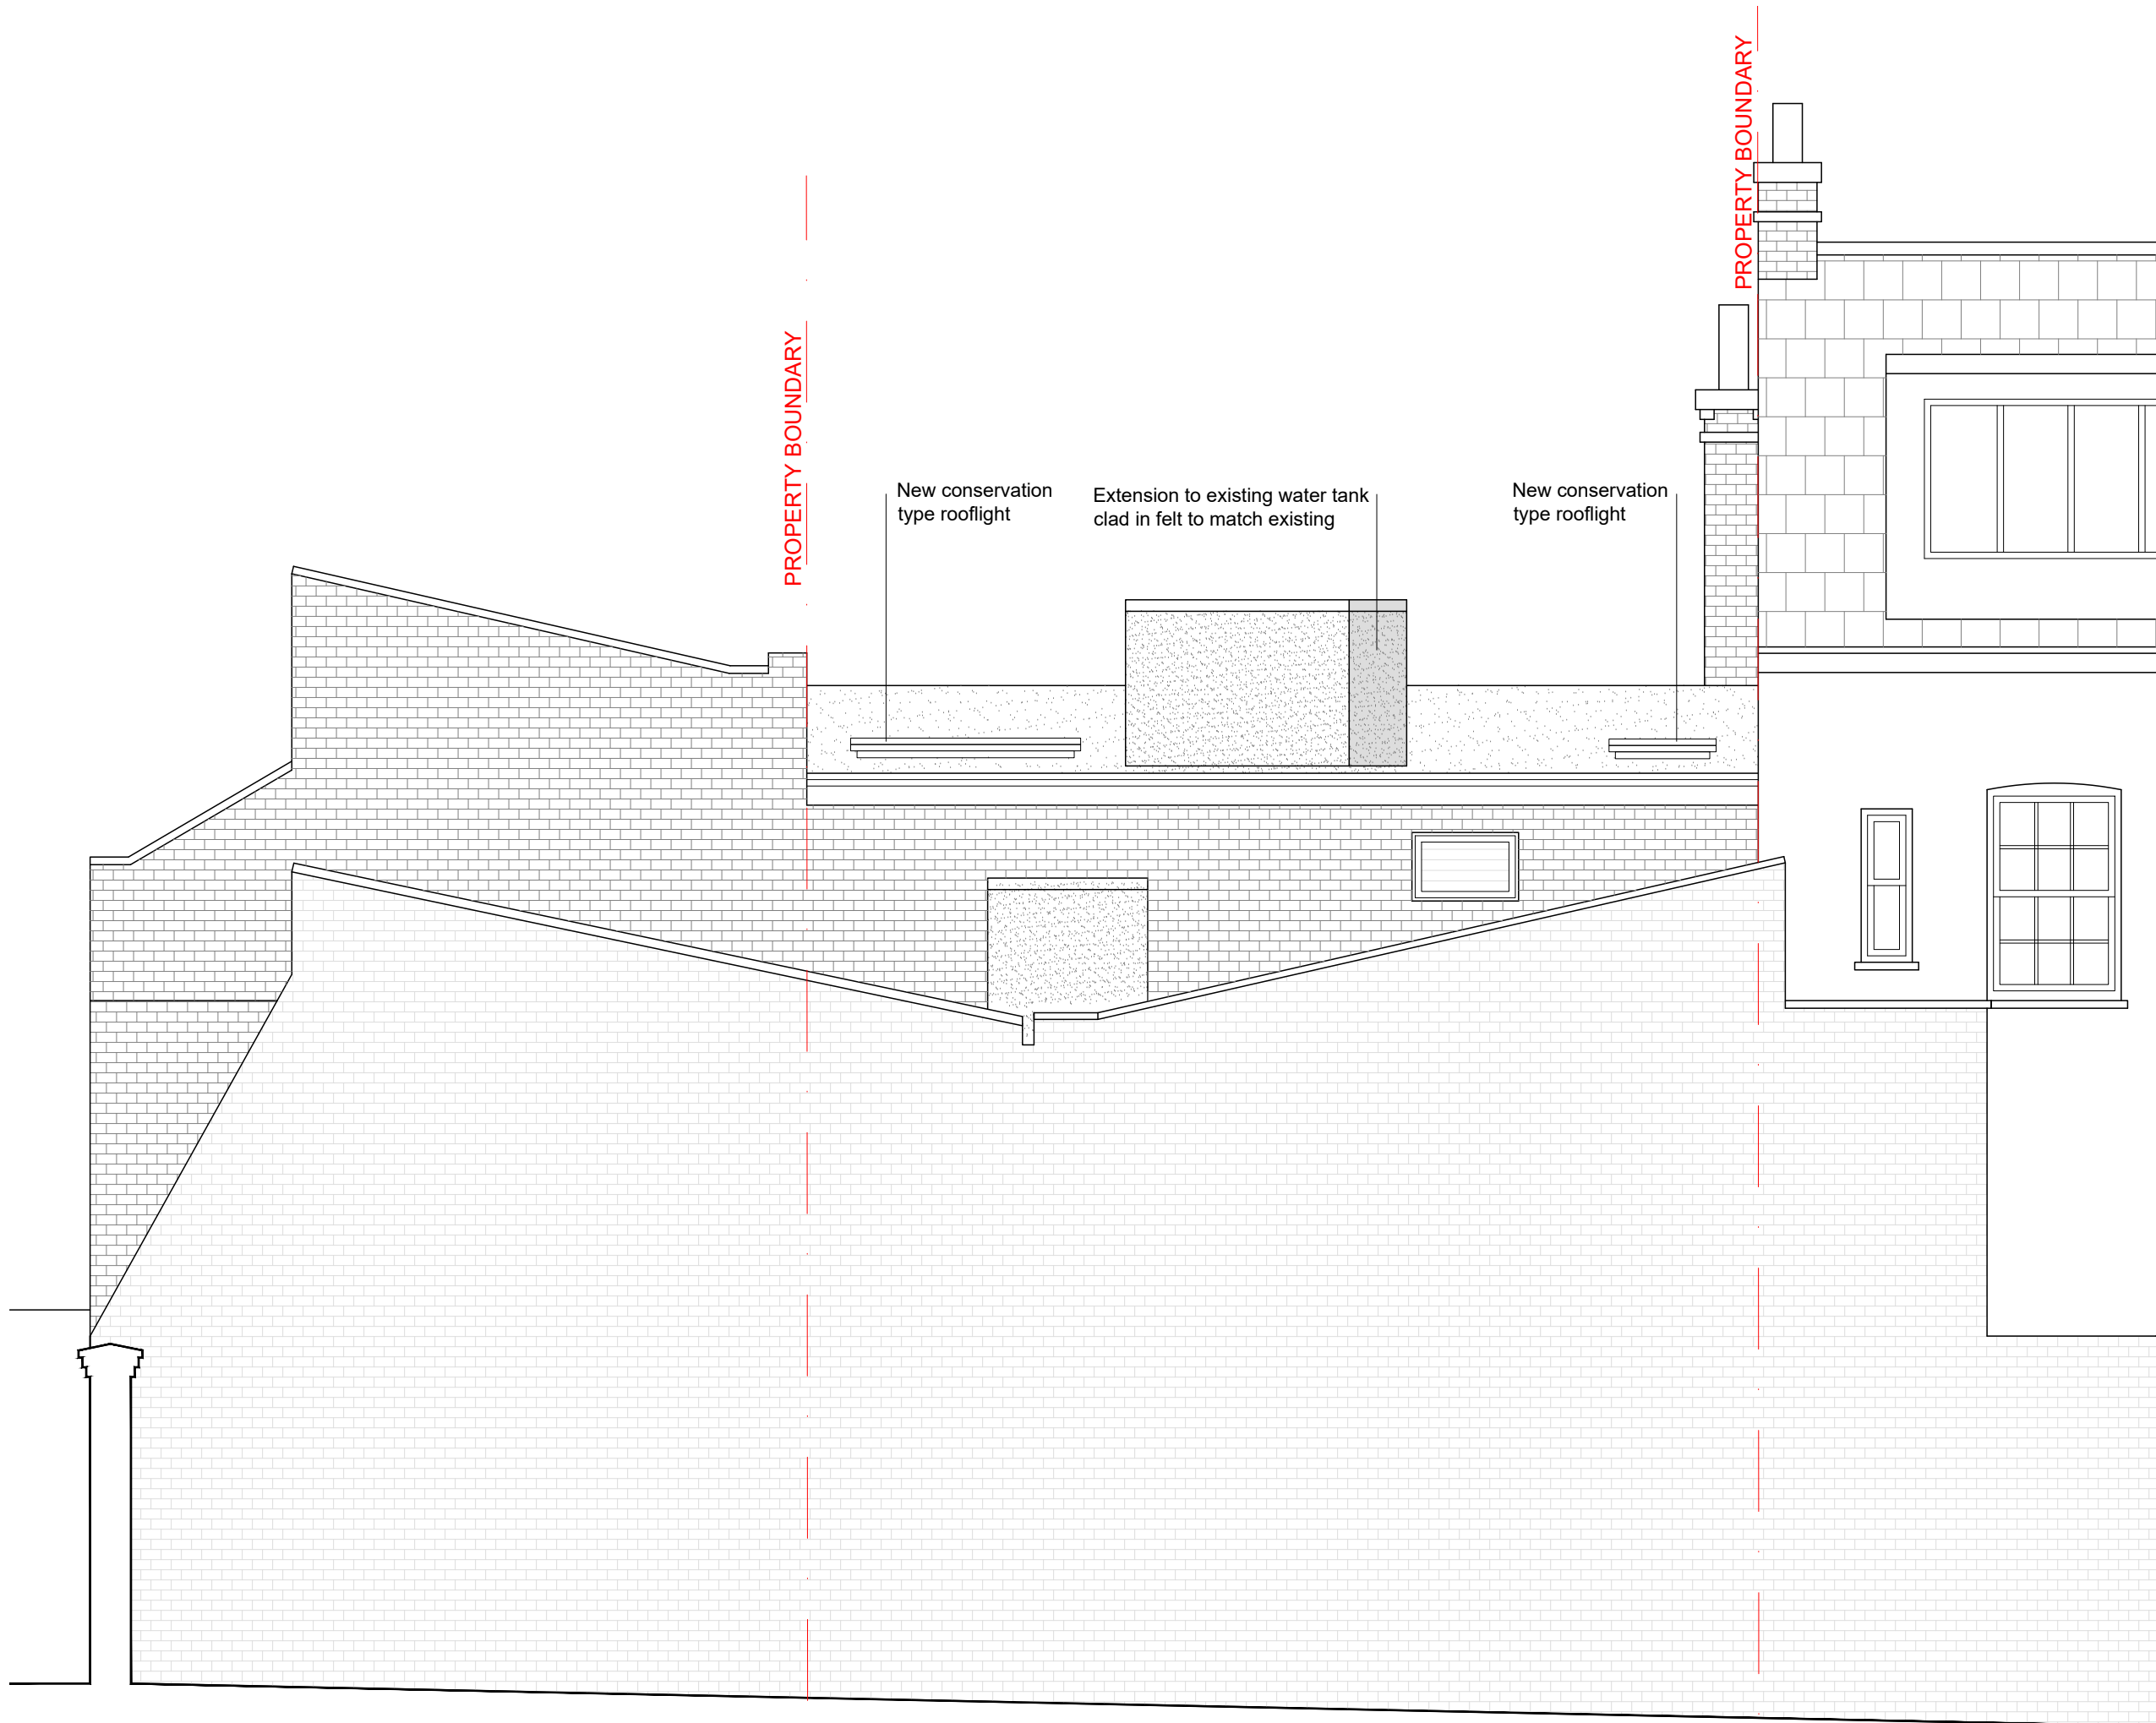

General Notes:

1. No dimension is to be scaled from this drawing.

Copyright notice:

This and all other documents authored by VMA and all information and concepts both depicted and implied therein are the sole property of VMA. Reproduction or transmission in any form is strictly forbidden unless prior permission is obtained in writing from VMA. Construction based on the depicted information at any time or location not related to this project is strictly forbidden unless prior permission is obtained in writing from VMA.



LEGEND:

 New structures

00 07.08.19 FOR PLANNING

VMA rchitects

203 Hamilton House DDI: 020 7943 2444
 1 Temple Avenue DDI: 020 7489 2025
 London EC4 Y 0HA office@vm-arch.com

Job title
 2 PRINCE ARTHUR MEWS
 LONDON - NW3 1RD

Drawing title
 REAR ELEVATION -
 AS PROPOSED

Scale	Date	Drawn	Checked
1:50@ A3	Jul 19	SB	VM

Drawing No.	Rev. No.
369 - 108	00

**REAR ELEVATION -
 AS PROPOSED**