


SITE PLAN


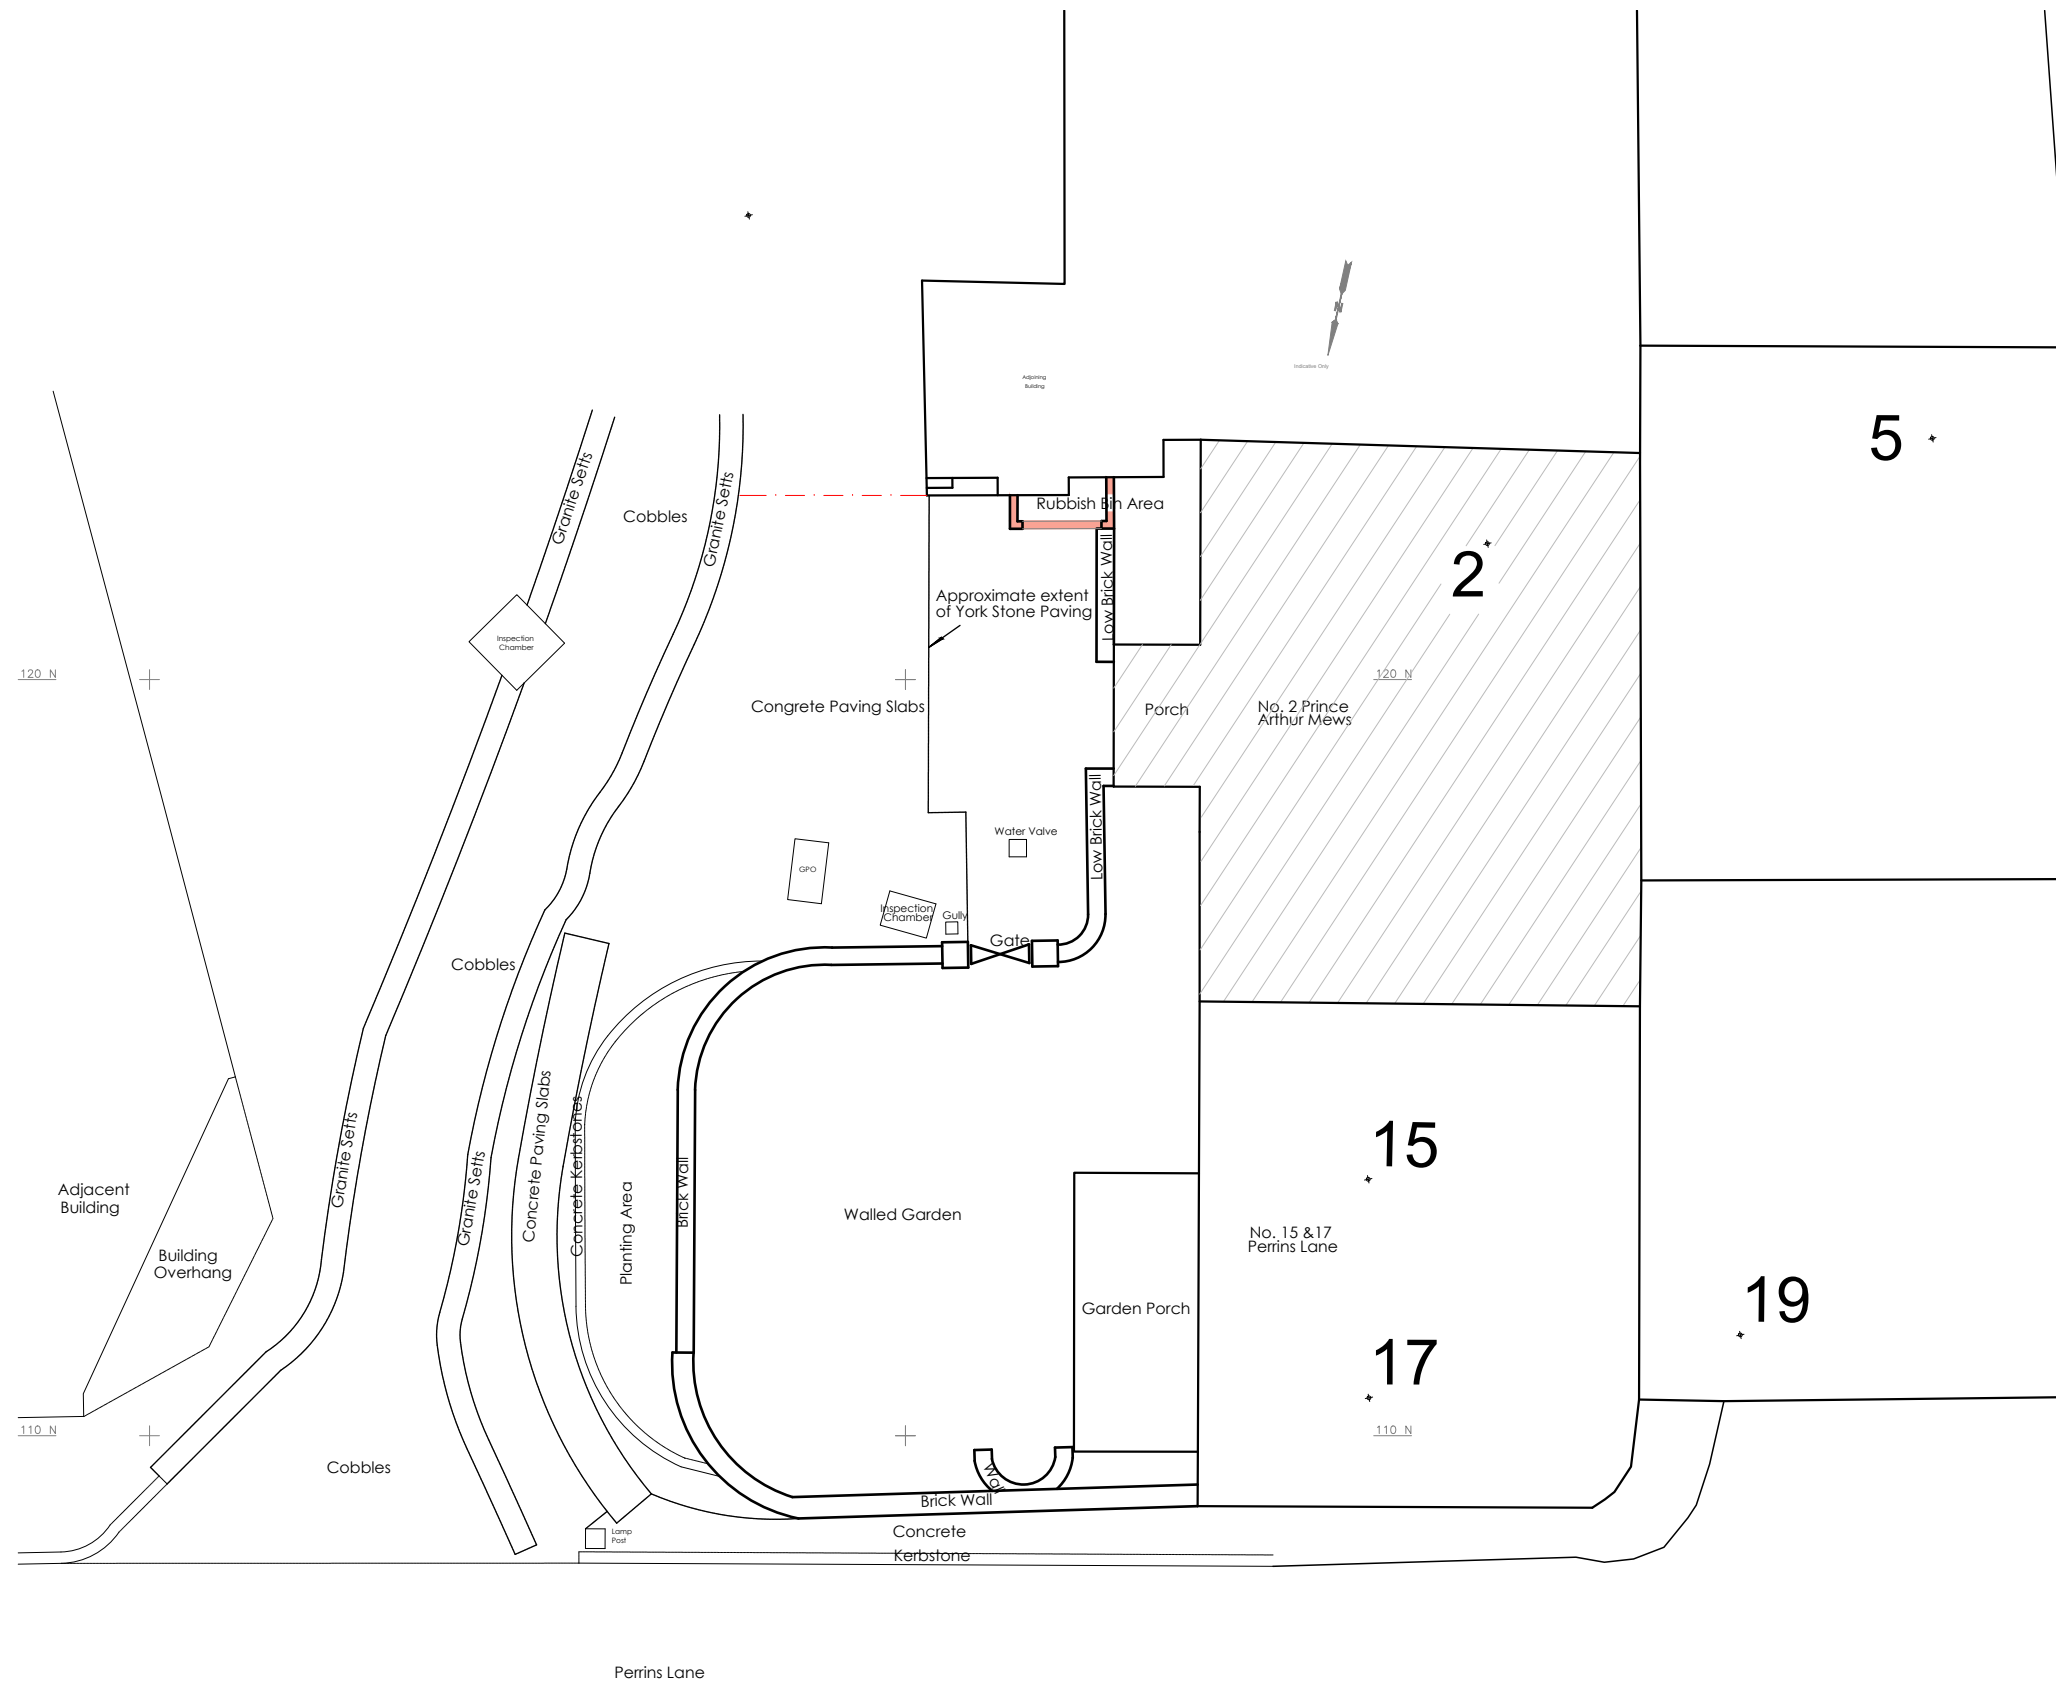


General Notes:

1. No dimension is to be scaled from this drawing.

Copyright notice:

This and all other documents authored by VMA and all information and concepts both depicted and implied therein are the sole property of VMA. Reproduction or transmission in any form is strictly forbidden unless prior permission is obtained in writing from VMA. Construction based on the depicted information at any time or location not related to this project is strictly forbidden unless prior permission is obtained in writing from VMA.

 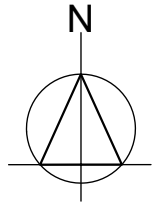

LEGEND:

Structures to be removed

00 07.08.19 FOR PLANNING

VMA architects

203 Hamilton House DDI: 020 7943 2444
 1 Temple Avenue DDI: 020 7489 2025
 London EC4 Y 0HA office@vm-arch.com

Job title
2 PRINCE ARTHUR MEWS
LONDON - NW3 1RD

Drawing title
SITE PLAN

Scale	Date	Drawn	Checked
1:100@ A3	Jul 19	SB	VM



Drawing No.	Rev. No.
369 - 001	00

General Notes:


1. No dimension is to be scaled from this drawing.

Copyright notice:

This and all other documents authored by VMA and all information and concepts both depicted and implied therein are the sole property of VMA. Reproduction or transmission in any form is strictly forbidden unless prior permission is obtained in writing from VMA. Construction based on the depicted information at any time or location not related to this project is strictly forbidden unless prior permission is obtained in writing from VMA.

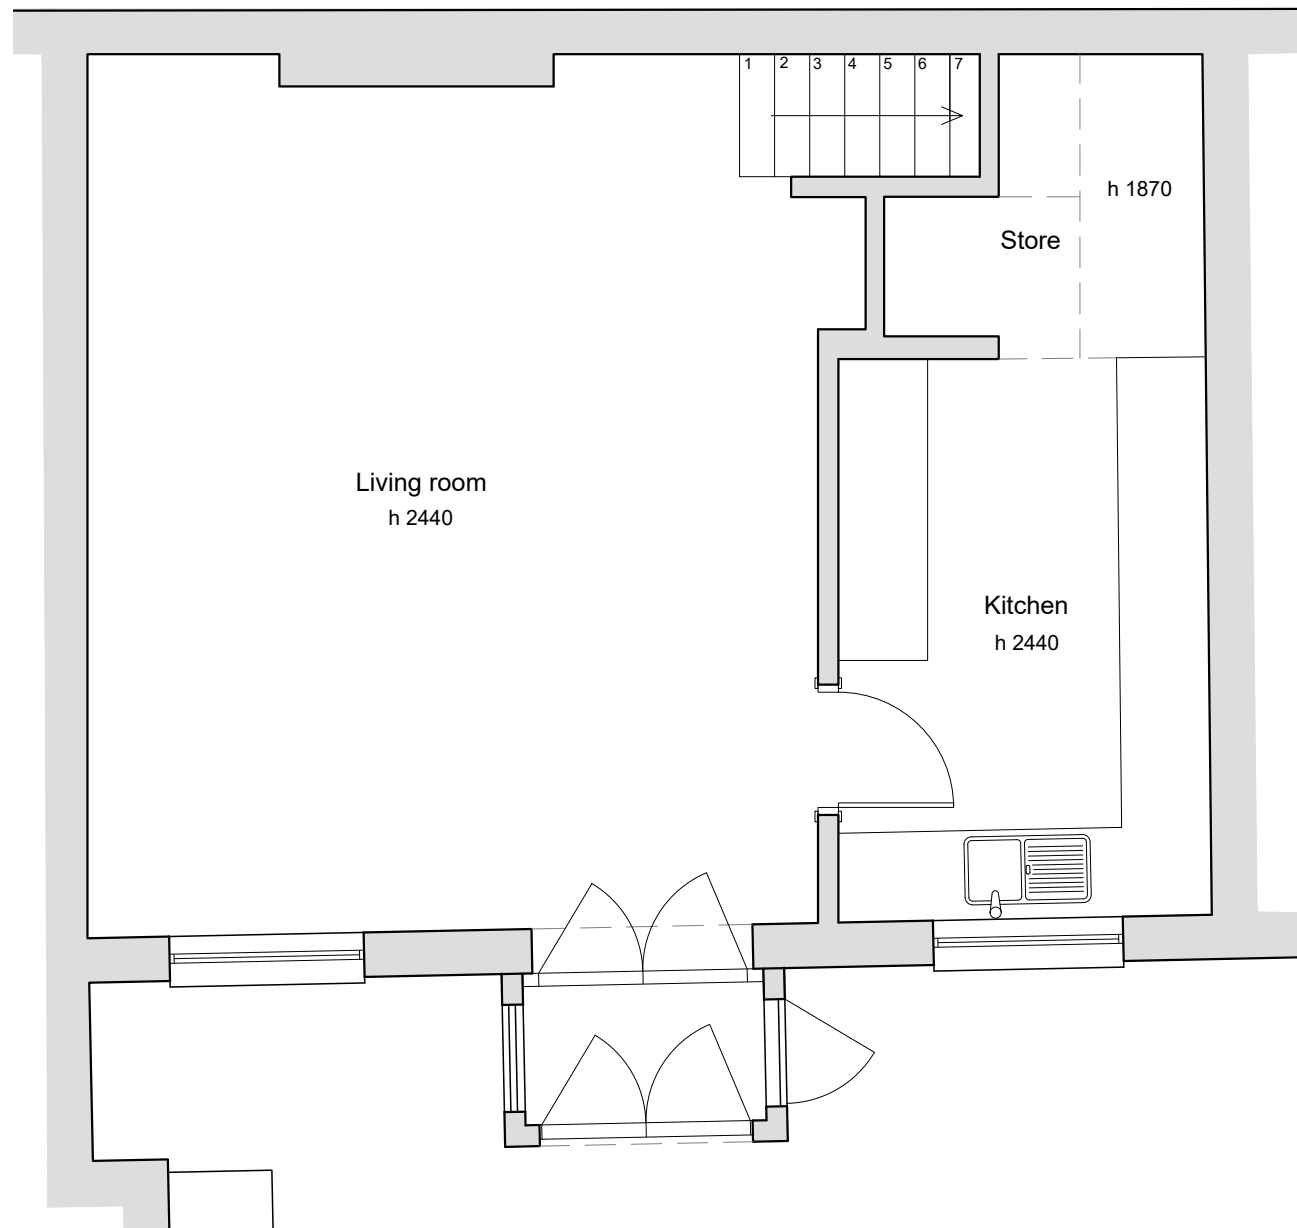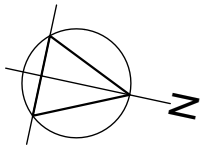

GROUND FLOOR

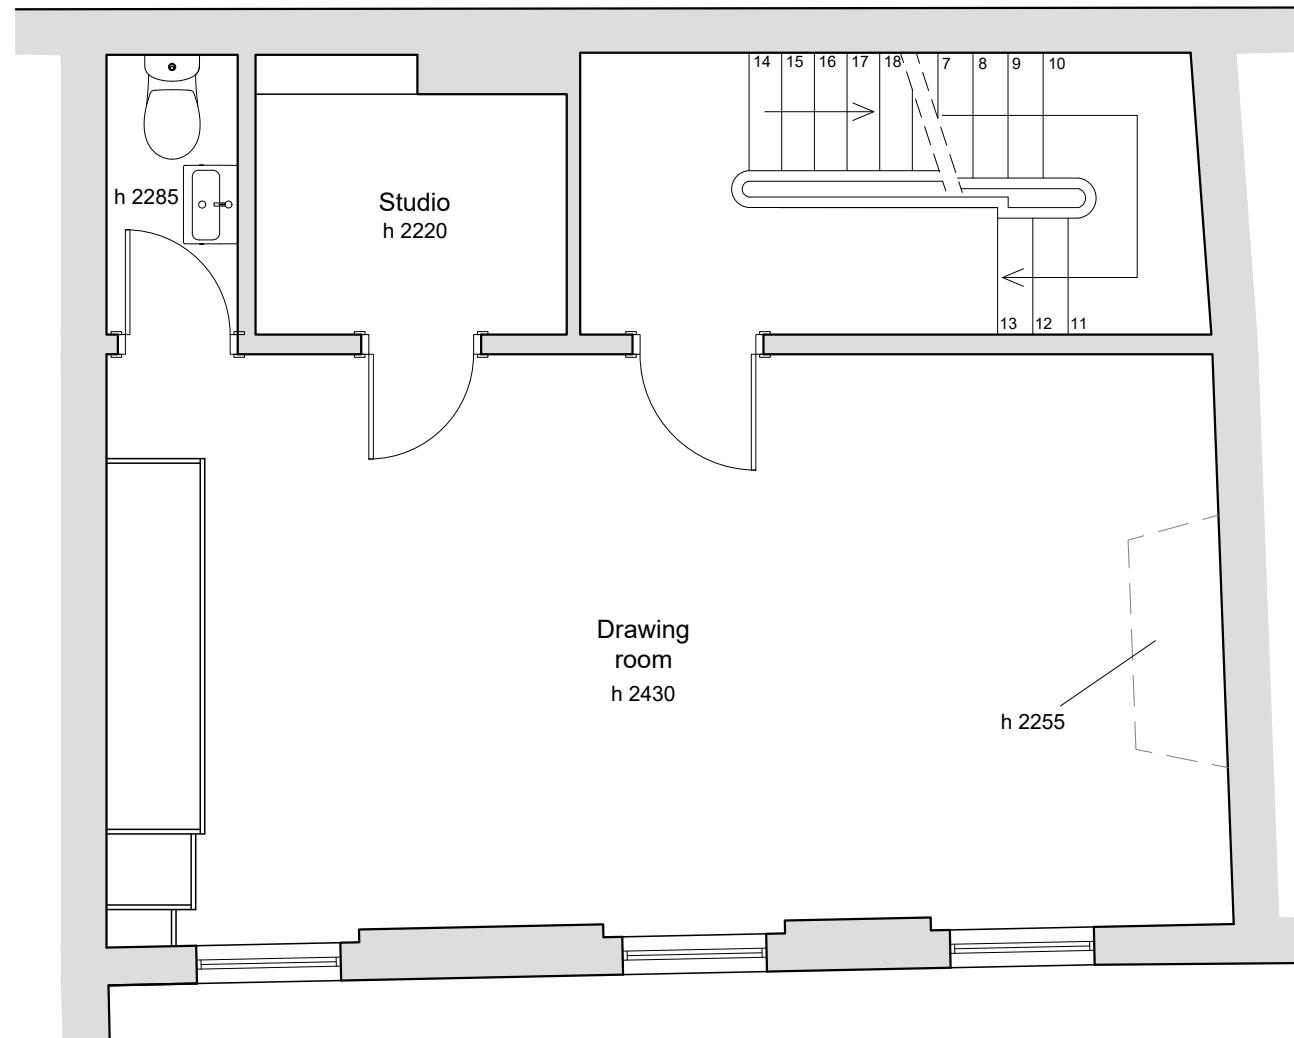

FIRST FLOOR

PLANS AS EXISTING

00 | 07.08.19 FOR PLANNING

VMA architects

203 Hamilton House DDI: 020 7943 2444
1 Temple Avenue DDI: 020 7489 2025
London EC4 Y 0HA office@vm-arch.com

Job title
2 PRINCE ARTHUR MEWS
LONDON - NW3 1RD

Drawing title
GROUND & 1st FLOOR PLANS -
AS EXISTING

Scale	Date	Drawn	Checked
1:50@ A3	Jul 19	SB	VM


Drawing No.	Rev. No.
369 - 010	00

General Notes:


1. No dimension is to be scaled from this drawing.


Copyright notice:

This and all other documents authored by VMA and all information and concepts both depicted and implied therein are the sole property of VMA. Reproduction or transmission in any form is strictly forbidden unless prior permission is obtained in writing from VMA. Construction based on the depicted information at any time or location not related to this project is strictly forbidden unless prior permission is obtained in writing from VMA.

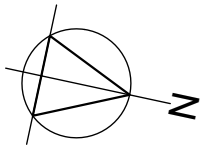


LEGEND:

 Structures to be removed

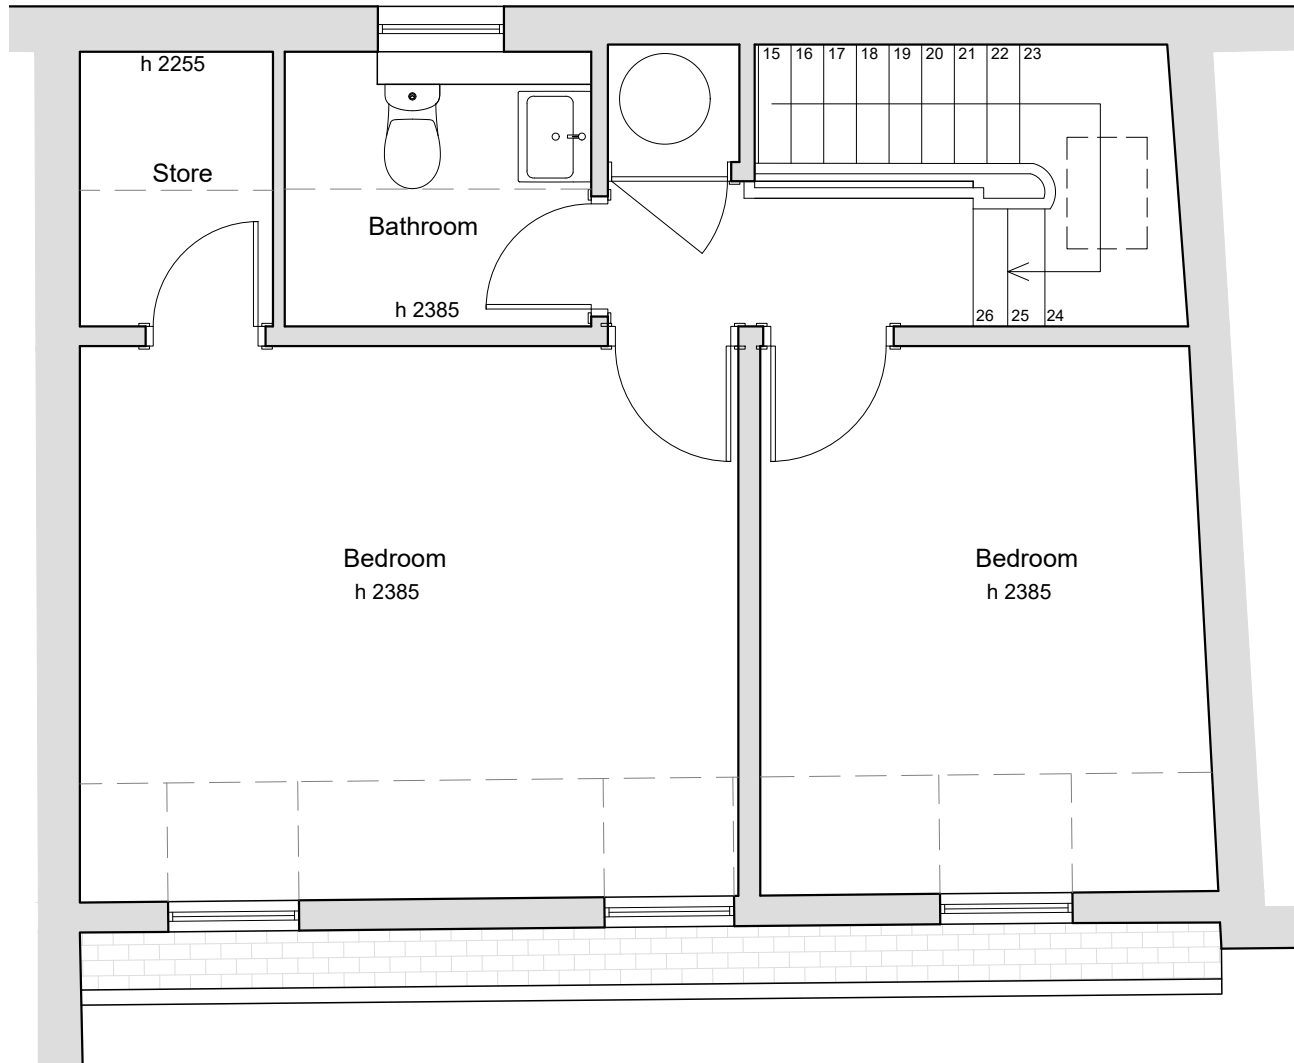

SECOND FLOOR

PLANS AS EXISTING

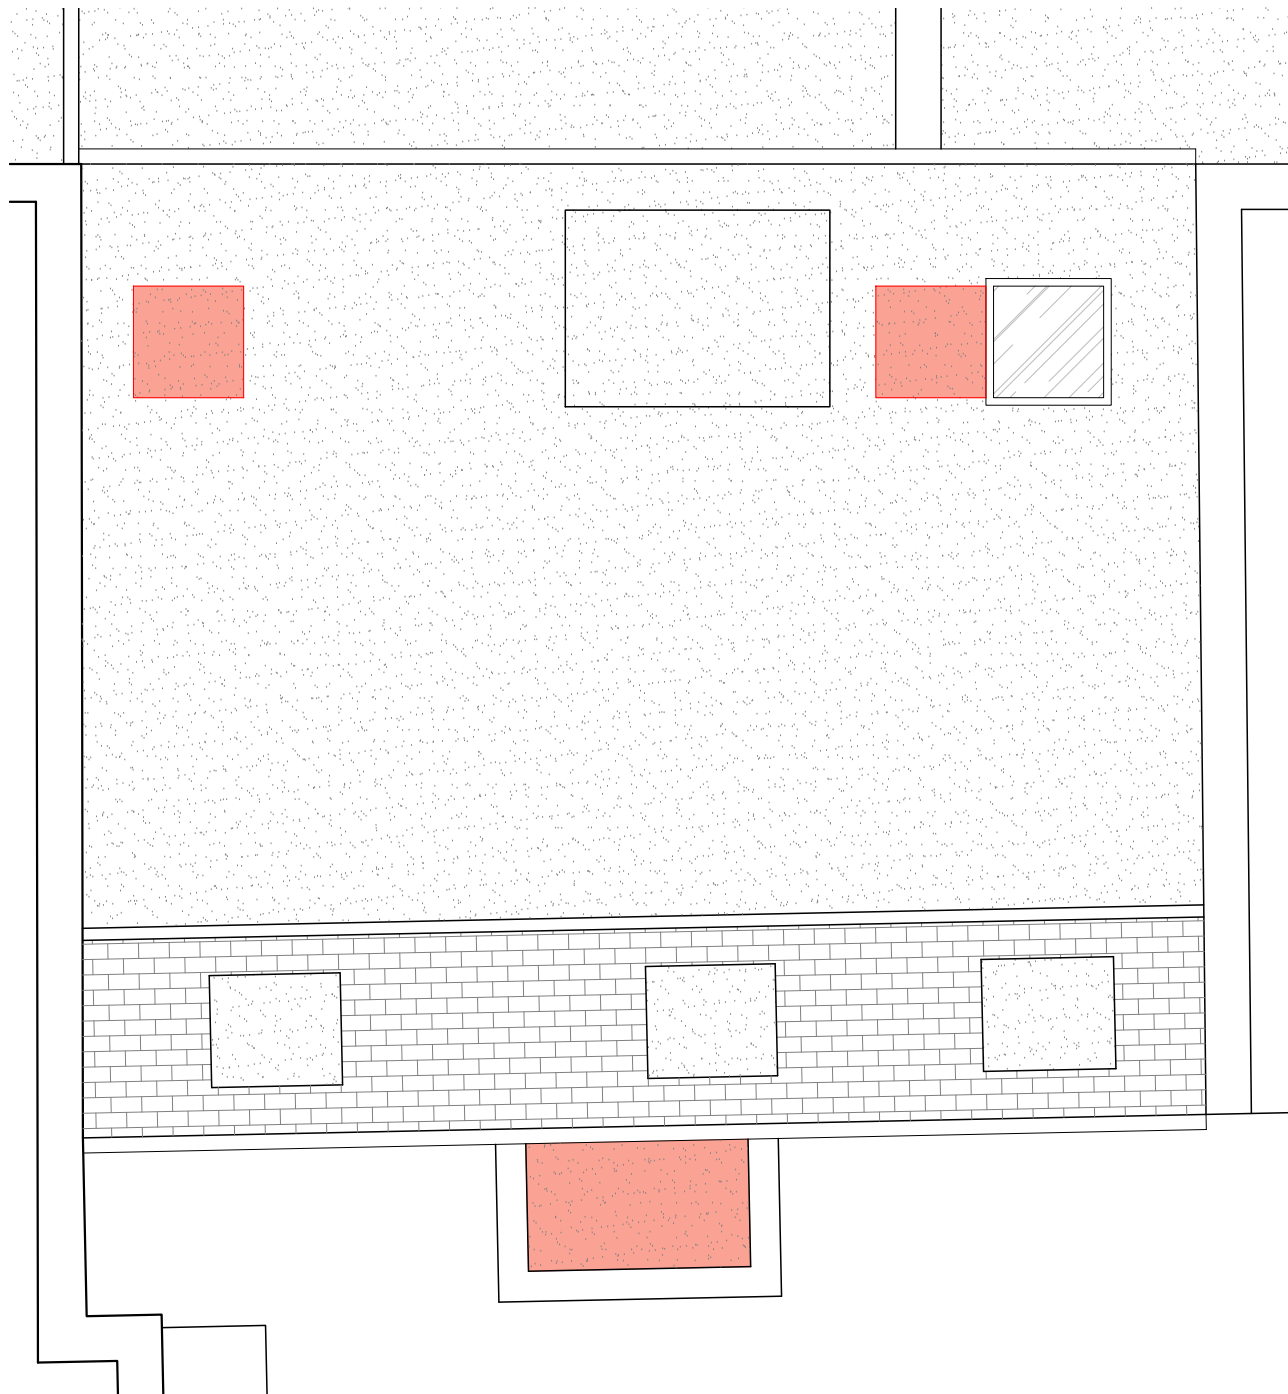

ROOF

00 07.08.19 FOR PLANNING

VMA rchitects


203 Hamilton House DDI: 020 7943 2444
1 Temple Avenue DDI: 020 7489 2025
London EC4Y 0HA office@vm-arch.com

Job title
2 PRINCE ARTHUR MEWS
LONDON - NW3 1RD

Drawing title
2ND FLOOR & ROOF PLANS -
AS EXISTING

Scale	Date	Drawn	Checked
1:50@ A3	Jul 19	SB	VM

Drawing No.	Rev. No.
369 - 011	00

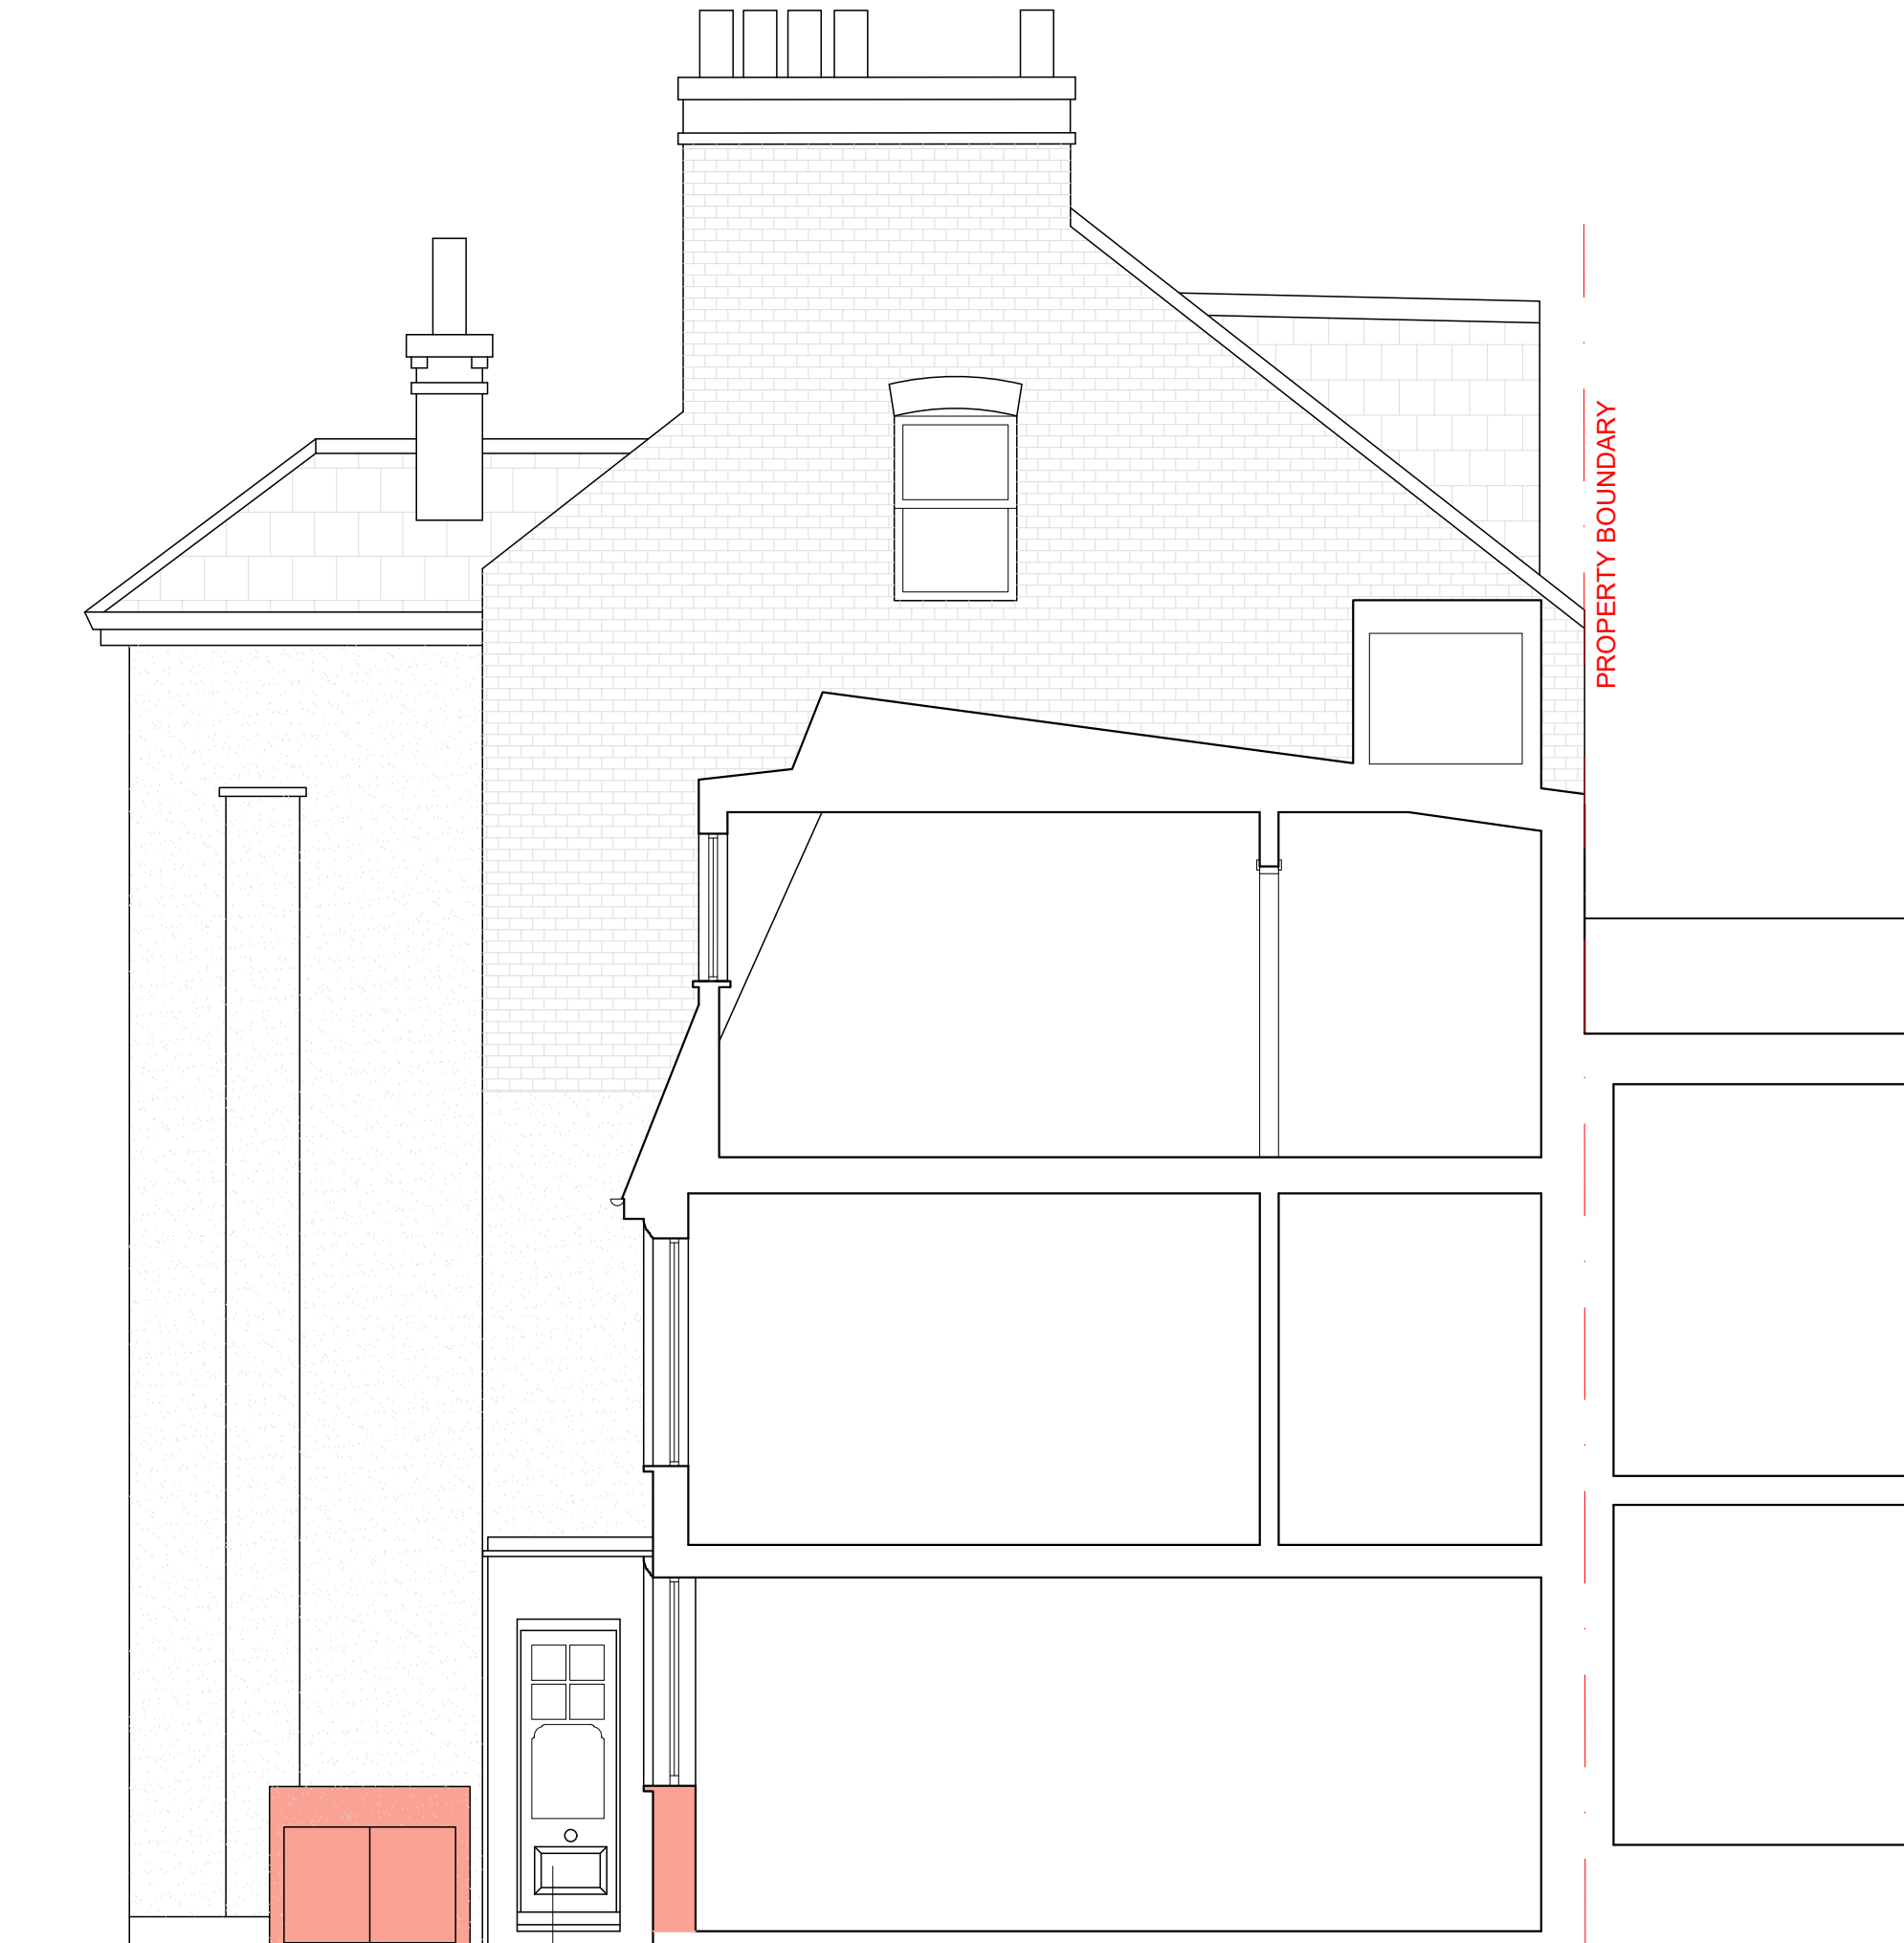

**SECTION A-A -
AS EXISTING**

Door to be removed

General Notes:

1. No dimension is to be scaled from this drawing.

Copyright notice:

This and all other documents authored by VMA and all information and concepts both depicted and implied therein are the sole property of VMA. Reproduction or transmission in any form is strictly forbidden unless prior permission is obtained in writing from VMA. Construction based on the depicted information at any time or location not related to this project is strictly forbidden unless prior permission is obtained in writing from VMA.



LEGEND:

Structures to be removed

00 07.08.19 FOR PLANNING

VMA rchitects

203 Hamilton House DDI: 020 7943 2444
 1 Temple Avenue DDI: 020 7489 2025
 London EC4Y 0HA office@vm-arch.com


Job title
**2 PRINCE ARTHUR MEWS
 LONDON - NW3 1RD**

Drawing title
**SECTION A-A -
 AS EXISTING**

Scale	Date	Drawn	Checked
1:50@ A3	Jul 19	SB	VM

Drawing No.	Rev. No.
369 - 020	00

**SECTION B-B -
AS EXISTING**

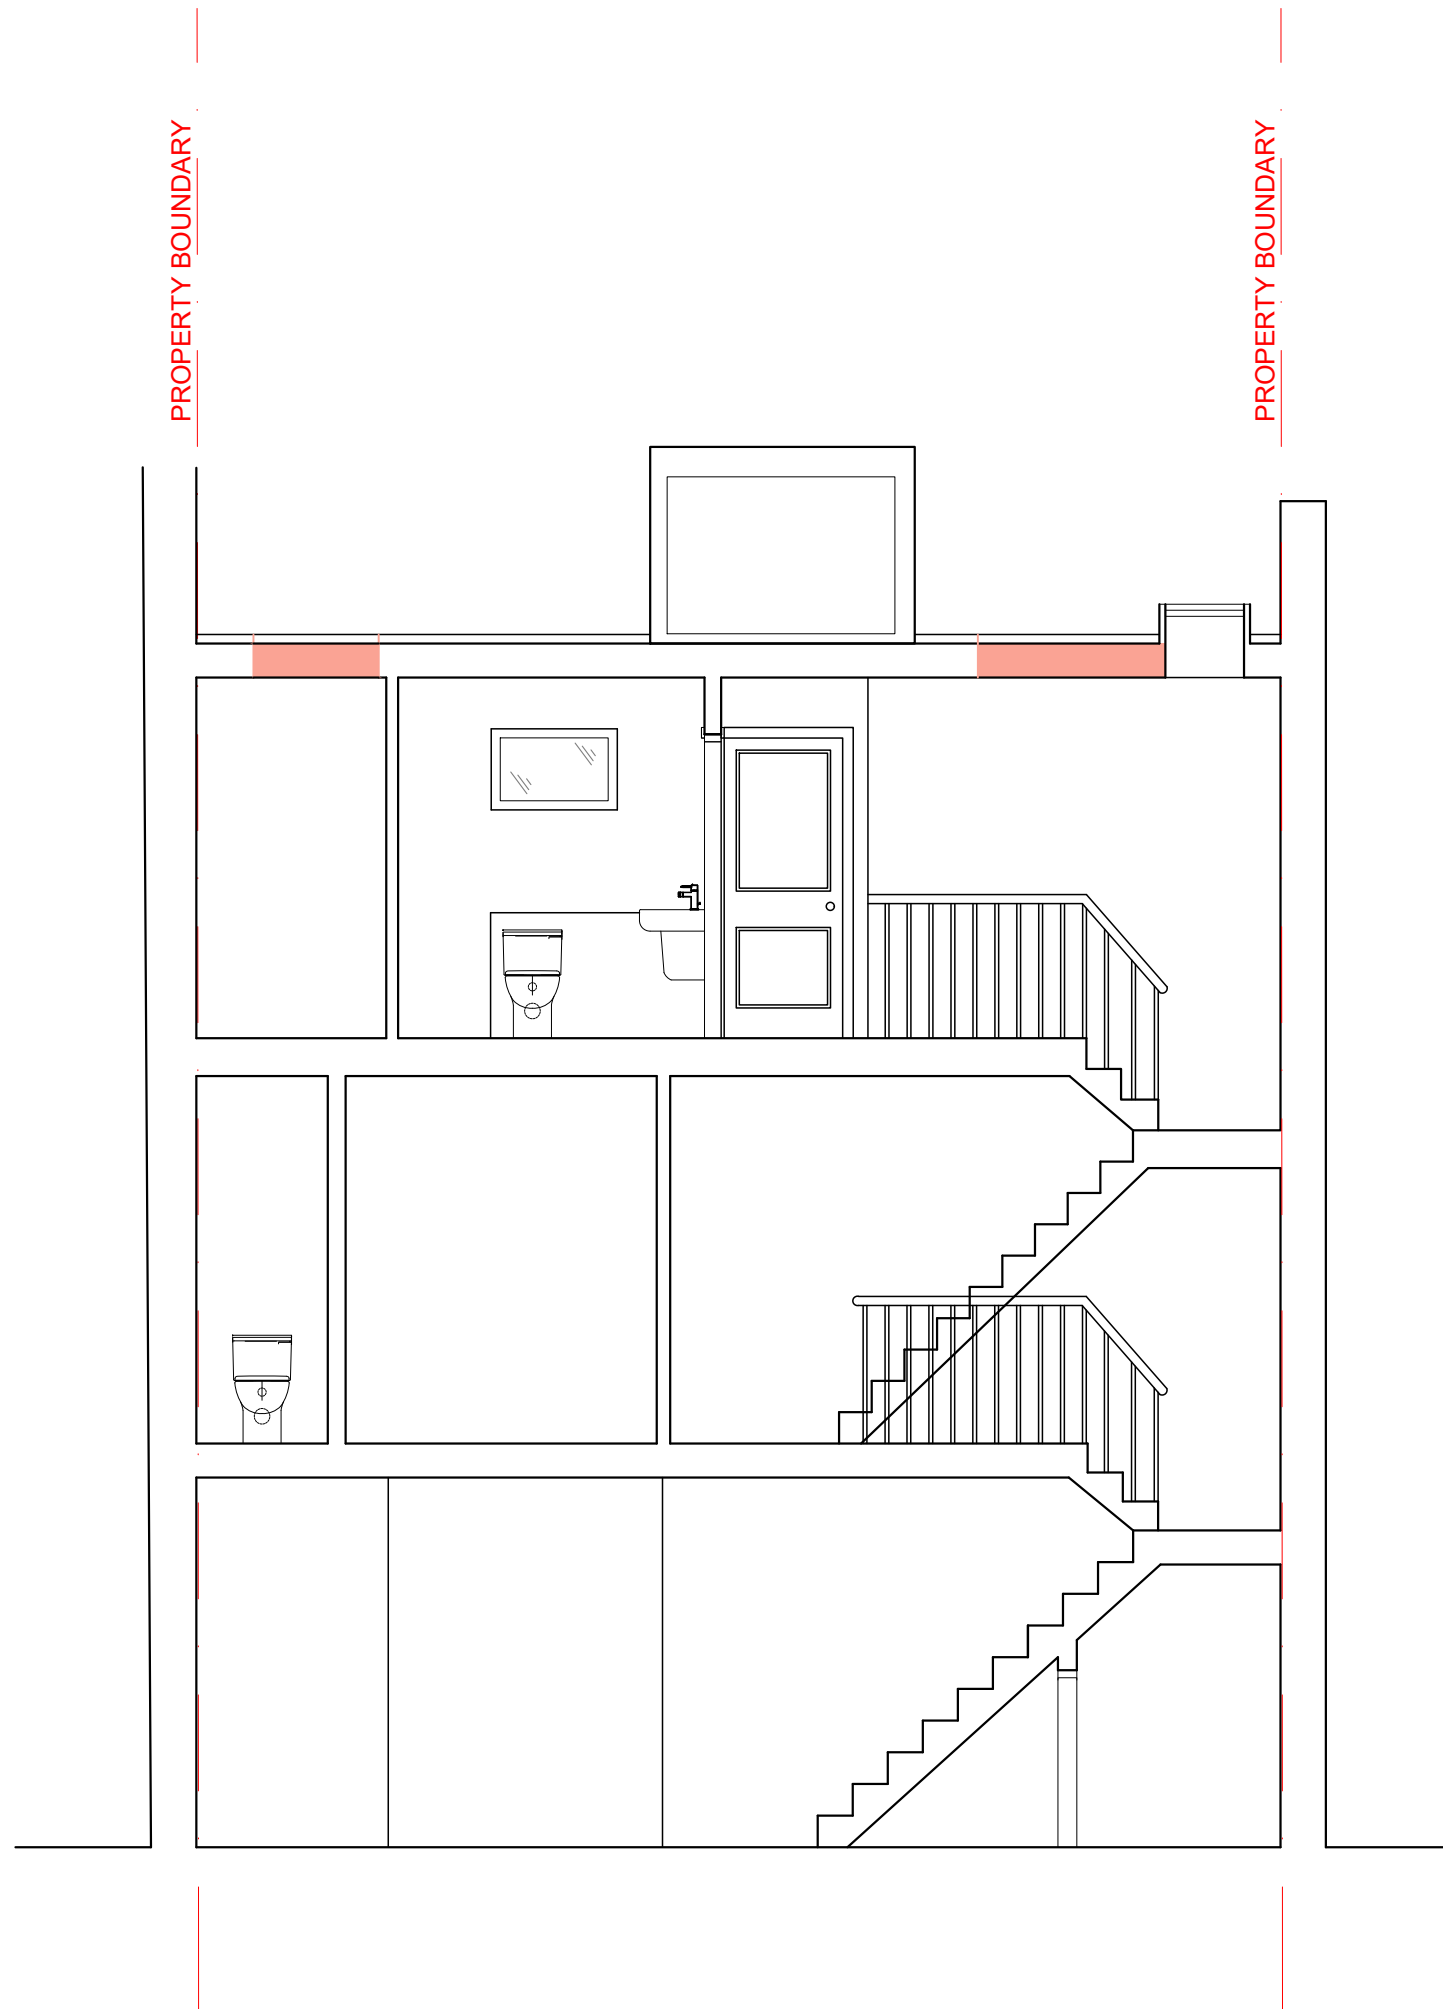

General Notes:

1. No dimension is to be scaled from this drawing.

Copyright notice:

This and all other documents authored by VMA and all information and concepts both depicted and implied therein are the sole property of VMA. Reproduction or transmission in any form is strictly forbidden unless prior permission is obtained in writing from VMA. Construction based on the depicted information at any time or location not related to this project is strictly forbidden unless prior permission is obtained in writing from VMA.



LEGEND:

Structures to be removed

00 07.08.19 FOR PLANNING

VMA rchitects

203 Hamilton House DDI: 020 7943 2444
1 Temple Avenue DDI: 020 7489 2025
London EC4 Y 0HA office@vm-arch.com

Job title
2 PRINCE ARTHUR MEWS
LONDON - NW3 1RD

Drawing title
SECTION B-B -
AS EXISTING

Scale	Date	Drawn	Checked
1:50@ A3	Jul 19	SB	VM

Drawing No.	Rev. No.
369 - 021	00



General Notes:

1. No dimension is to be scaled from this drawing.

Copyright notice:

This and all other documents authored by VMA and all information and concepts both depicted and implied therein are the sole property of VMA. Reproduction or transmission in any form is strictly forbidden unless prior permission is obtained in writing from VMA. Construction based on the depicted information at any time or location not related to this project is strictly forbidden unless prior permission is obtained in writing from VMA.



LEGEND:

Structures to be removed

FRONT ELEVATION - AS EXISTING

00 07.08.19 FOR PLANNING

VMA rchitects


203 Hamilton House DDI: 020 7943 2444
 1 Temple Avenue DDI: 020 7489 2025
 London EC4Y 0HA office@vm-arch.com

Job title
 2 PRINCE ARTHUR MEWS
 LONDON - NW3 1RD

Drawing title
 FRONT ELEVATION - AS EXISTING

Scale	Date	Drawn	Checked
1:50@ A3	Jul 19	SB	VM

Drawing No.	Rev. No.
369 - 030	00

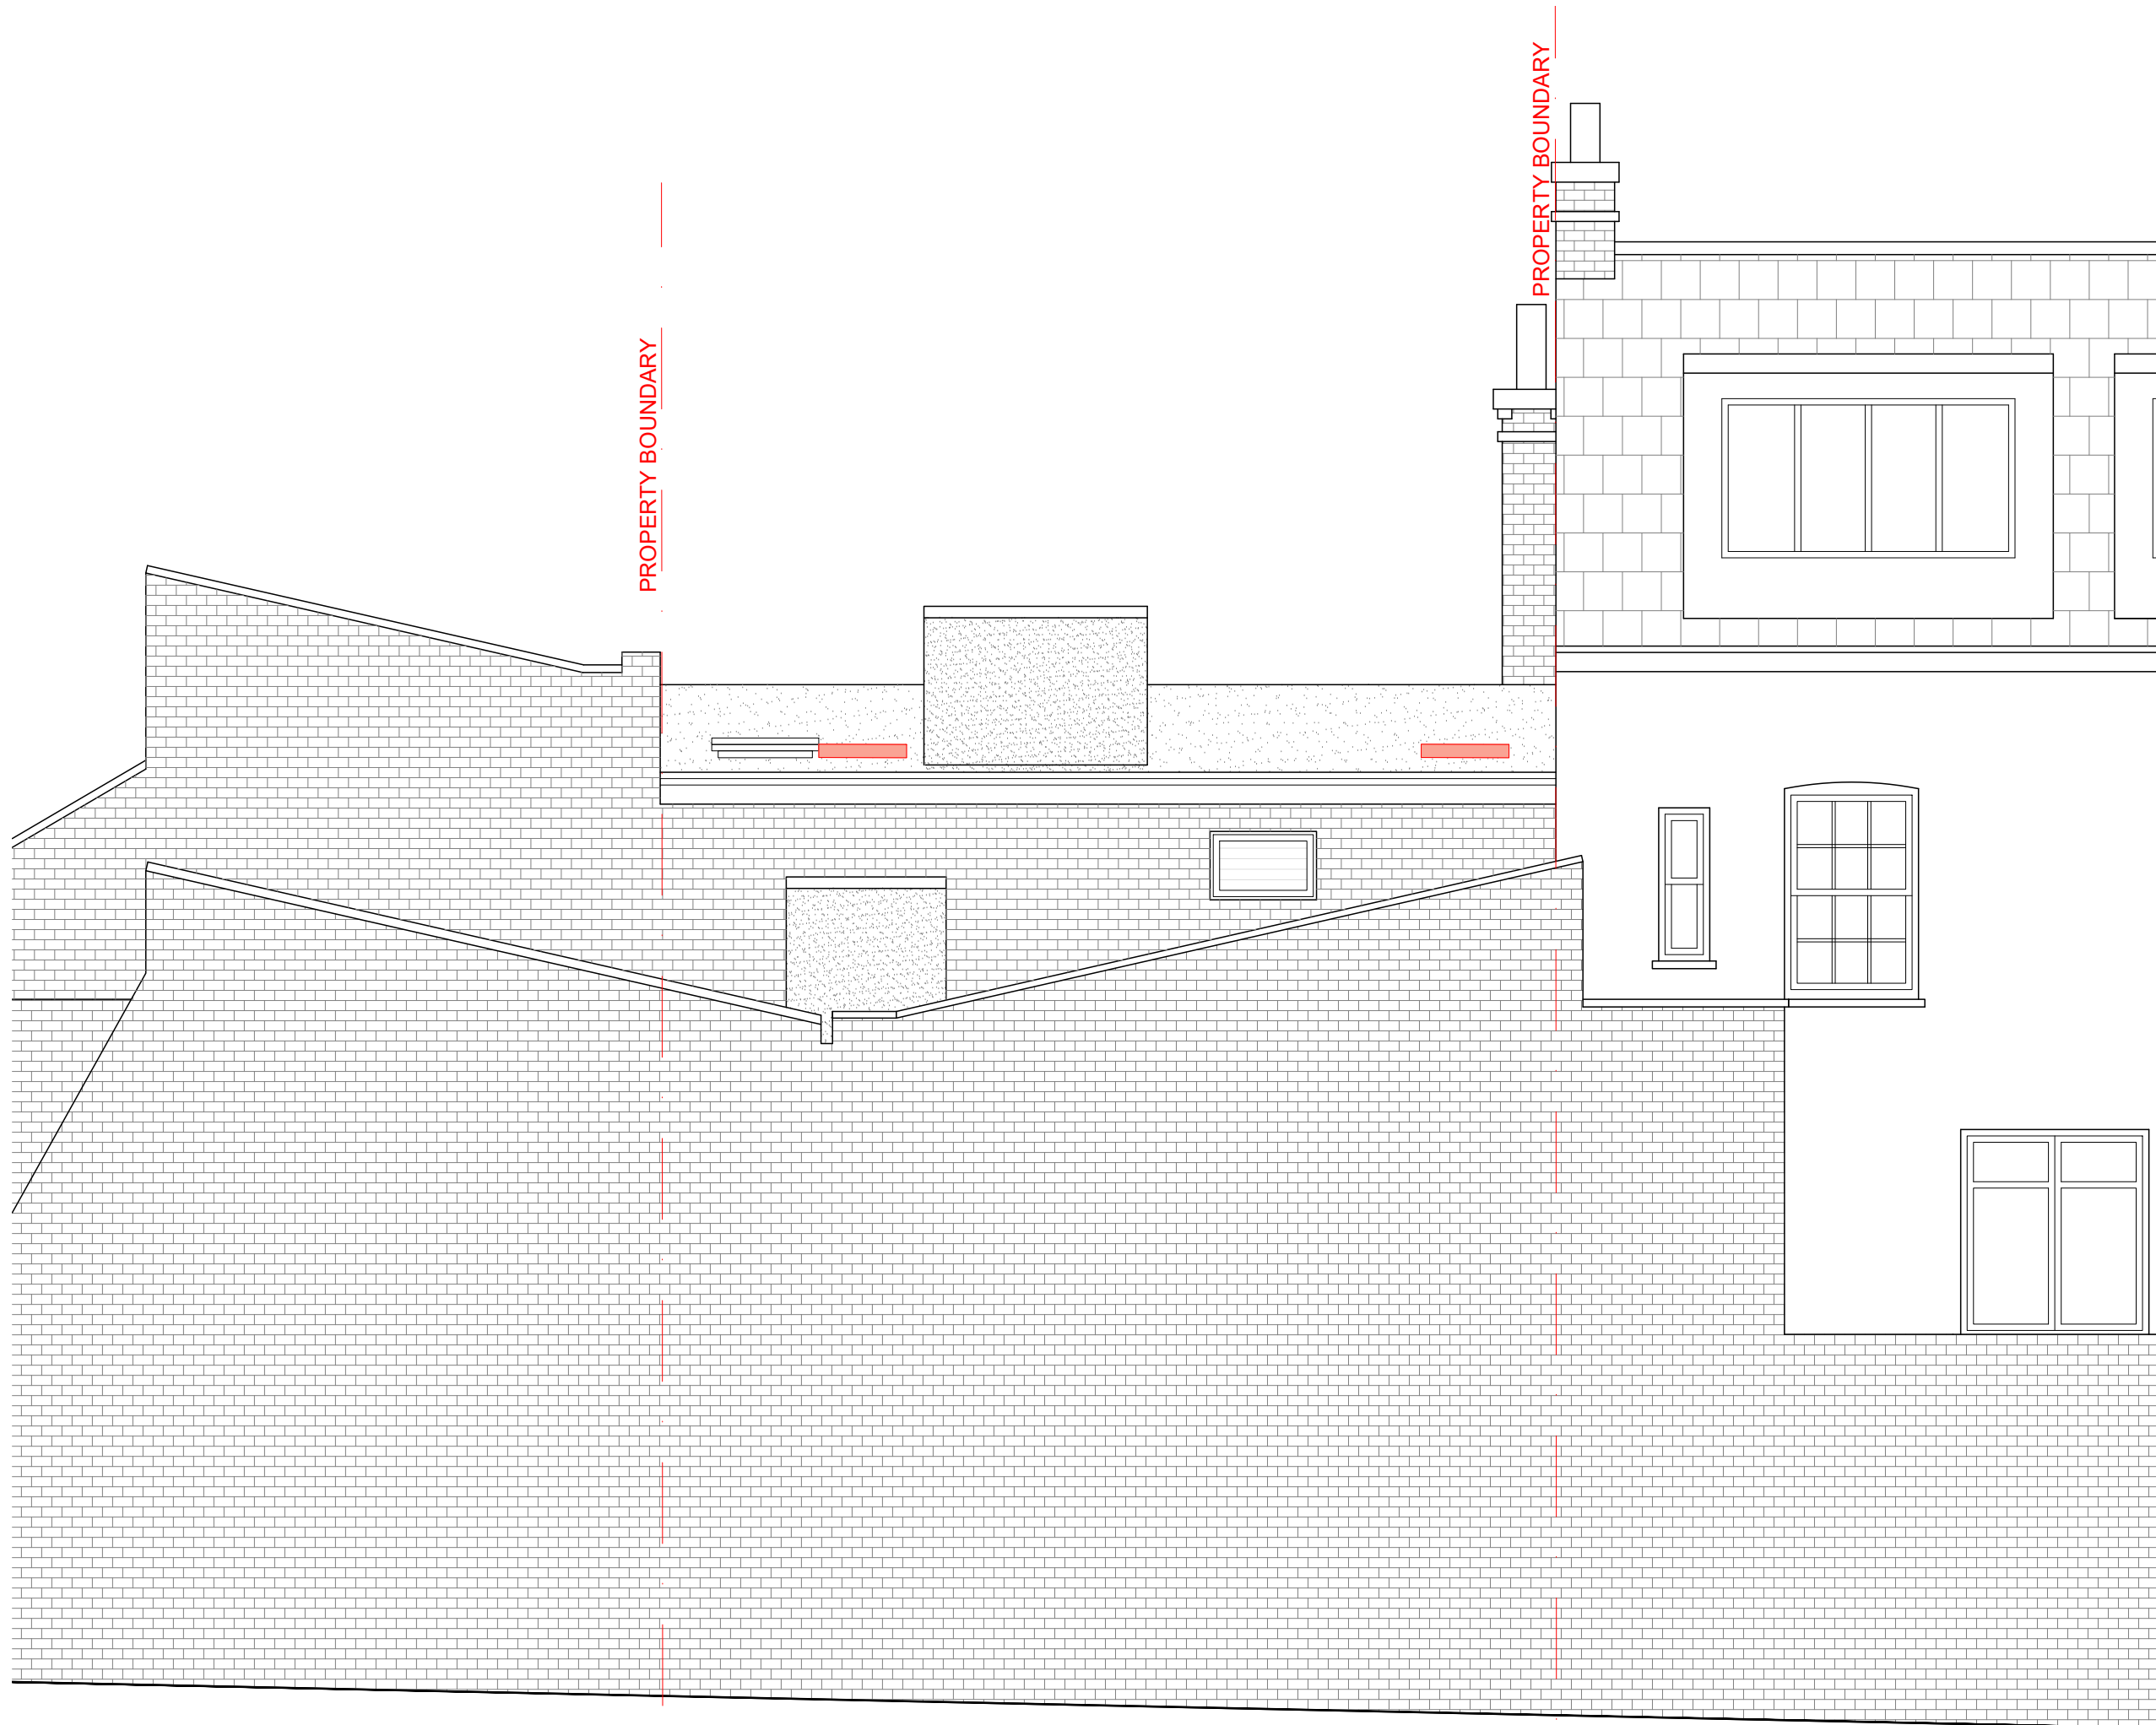

General Notes:

1. No dimension is to be scaled from this drawing.

Copyright notice:

This and all other documents authored by VMA and all information and concepts both depicted and implied therein are the sole property of VMA. Reproduction or transmission in any form is strictly forbidden unless prior permission is obtained in writing from VMA. Construction based on the depicted information at any time or location not related to this project is strictly forbidden unless prior permission is obtained in writing from VMA.



LEGEND:

Structures to be removed

00 | 07.08.19 FOR PLANNING

VMA rchitects

203 Hamilton House DDI: 020 7943 2444
 1 Temple Avenue DDI: 020 7489 2025
 London EC4 Y 0HA office@vm-arch.com

Job title
 2 PRINCE ARTHUR MEWS
 LONDON - NW3 1RD

Drawing title
 REAR ELEVATION -
 AS EXISTING

Scale	Date	Drawn	Checked
1:50@ A3	Jul 19	SB	VM

Drawing No.	Rev. No.
369 - 031	00

**REAR ELEVATION -
 AS EXISTING**