



PROPOSED SECTION 1-1

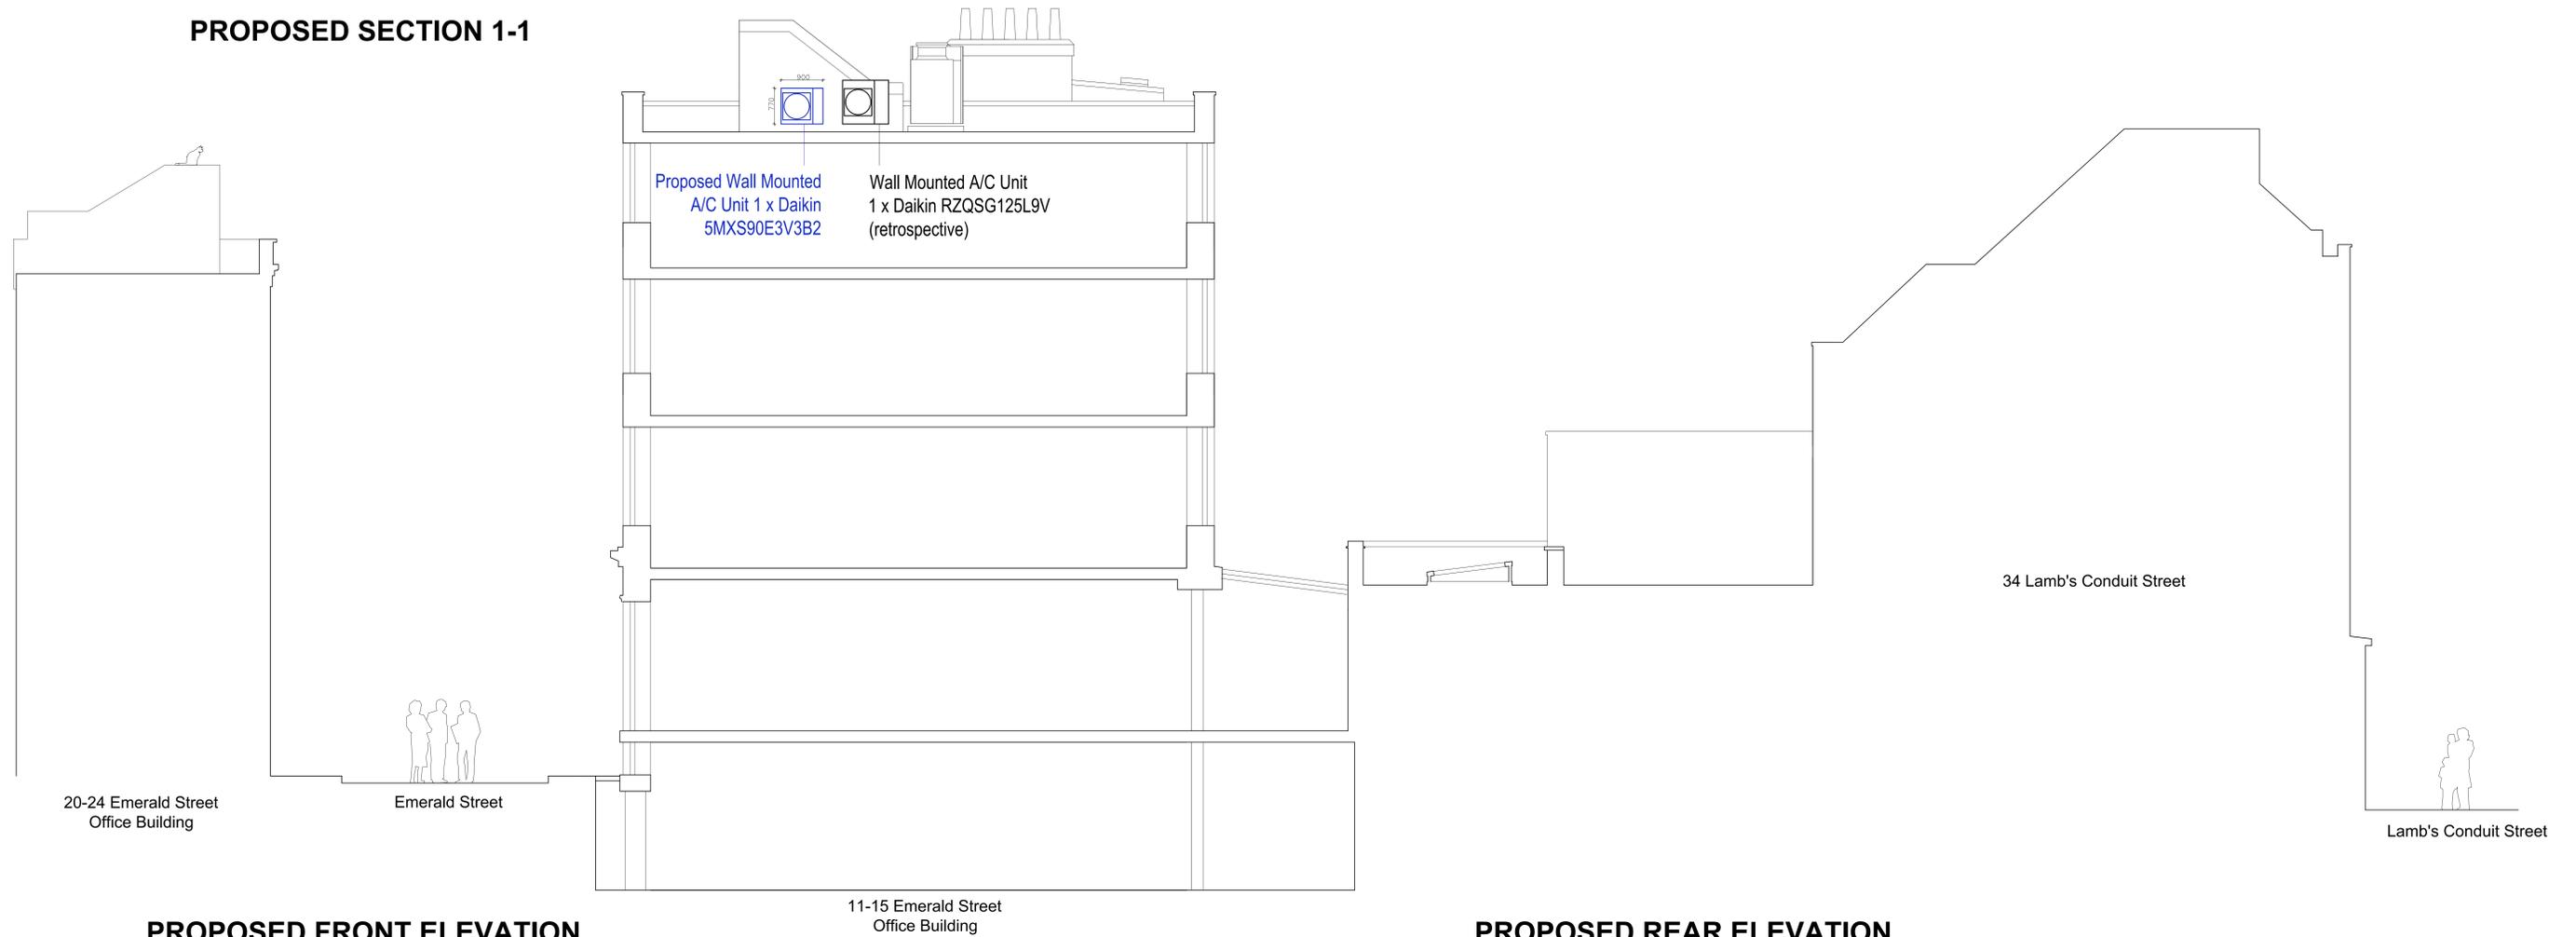

PROPOSED FRONT ELEVATION



PROPOSED REAR ELEVATION

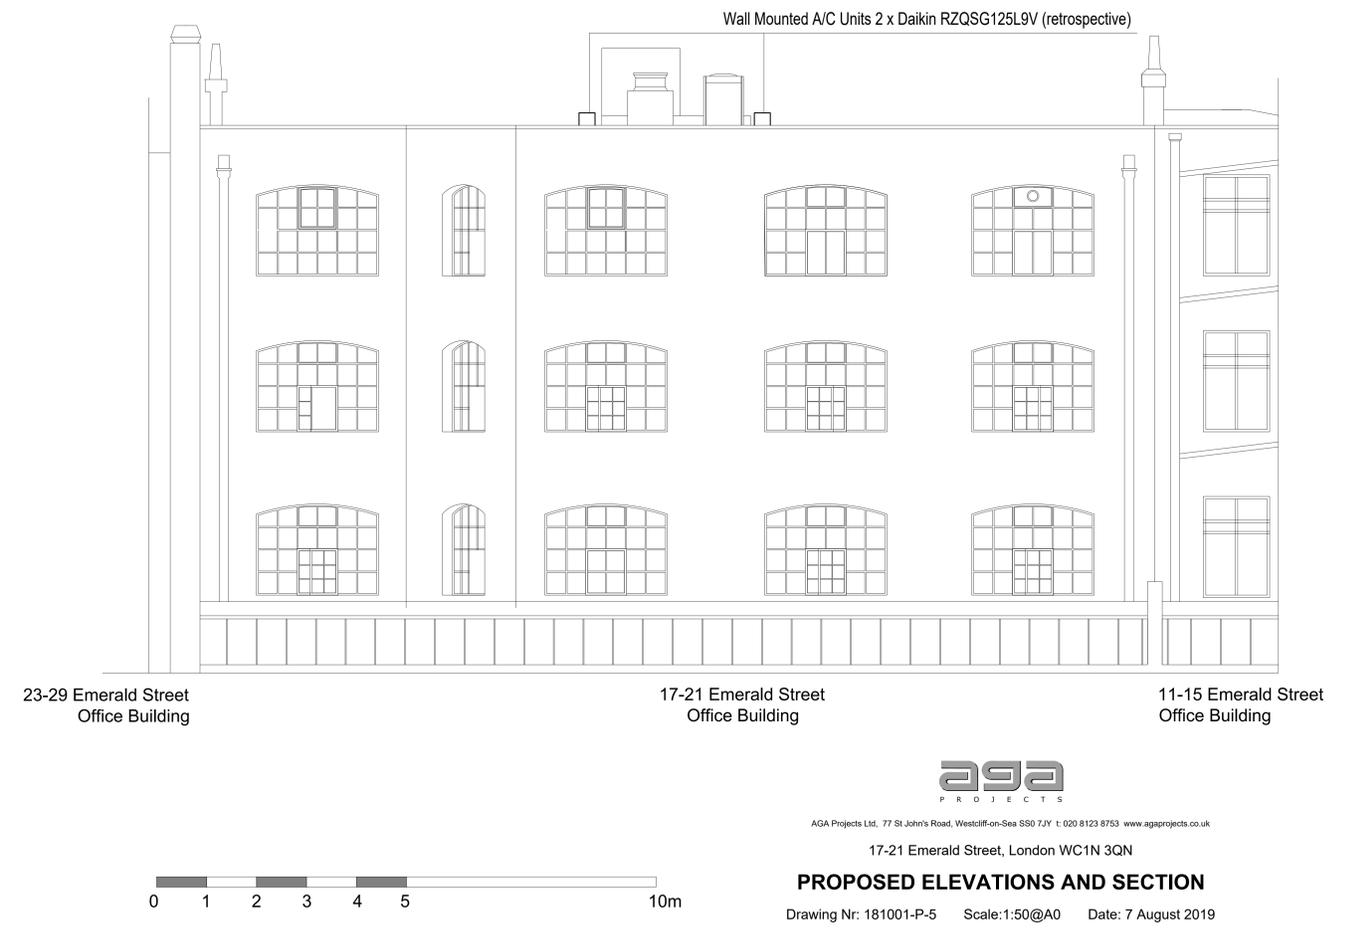

AGA Projects Ltd, 77 St John's Road, Westcliff-on-Sea SS0 7JY t: 020 8123 8753 www.agaprojects.co.uk

17-21 Emerald Street, London WC1N 3QN

PROPOSED ELEVATIONS AND SECTION

Drawing Nr: 181001-P-5 Scale: 1:50@A0 Date: 7 August 2019