




FRONT ELEVATION
SCALE 1:100

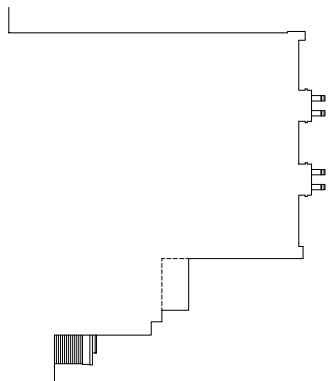


SIDE ELEVATION
SCALE 1:100

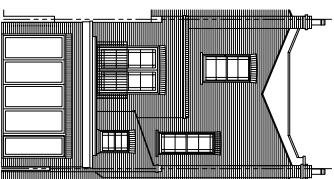



REAR ELEVATION
SCALE 1:100

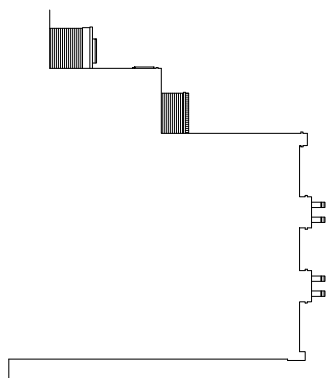

SIDE ELEVATION
SCALE 1:100

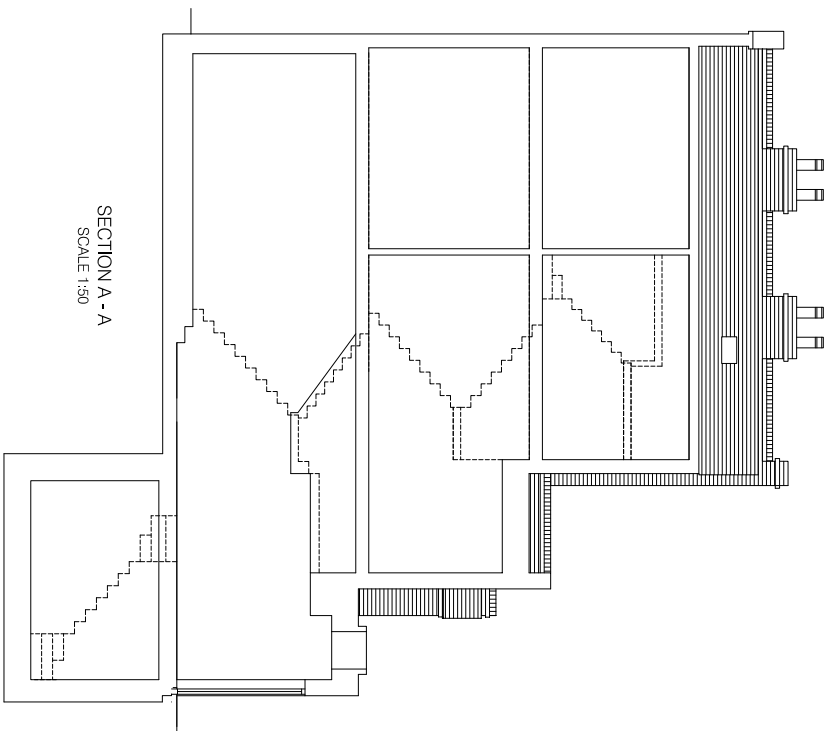

SECTION A - A
SCALE 1:50

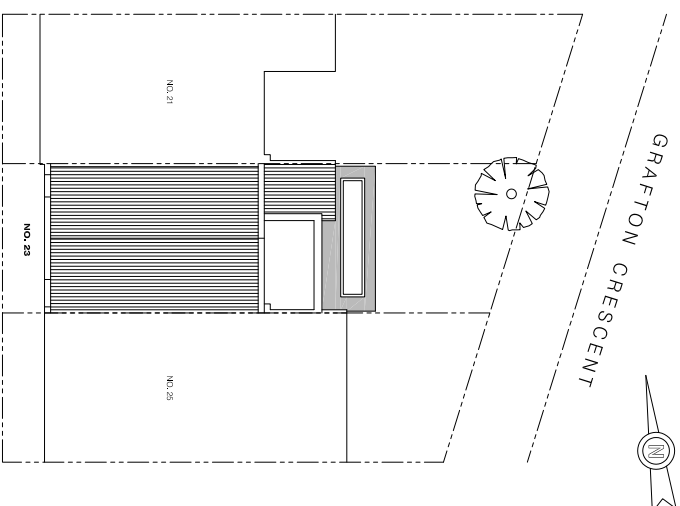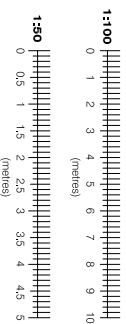

SITE PLAN
SCALE 1:100

- NOTES:
1. THIS DRAWING IS THE PROPERTY OF PCDS. IT IS NOT TO BE REPRODUCED, COPIED, EITHER WHOLLY OR IN PART, OR TRANSMITTED IN ANY FORM OR BY ANY MEANS, WITHOUT THE PRIOR PERMISSION OF THE ARCHITECT.
 2. THE DRAWING IS TO BE USED IN CONNECTION WITH ALL RELEVANT SUBCONTRACTS AND OTHER RCSI DRAWINGS.
 3. THIS DRAWING IS NOT TO BE SCALE, SETTING OUT TO BE USED FOR CONSTRUCTION WITHOUT THE ARCHITECT'S PERMISSION.
 4. THE CONTRACTOR SHALL CHECK DIMENSIONS AND CONDITIONS AND WORK AND ASSESSMENT SHALL BE REPORTED BEFORE PROCEEDING. NOTIFY ADJUSTMENTS MAY BE MADE TO THE DESIGN BY THE ARCHITECT.

Rev.	Date	Revisions

PCDS
Building & Structural Design Consultants
 Unit 2, The Moul Business Centre
 111-113, The Moul
 Chesham, Bucks, HP5 3EF
 Tel: 01494 771224
 Fax: 01494 787226
 email: info@pcdsdesign.co.uk

Client: **JOHANNA QUINN**

304 TRF
**23 HEALEY STREET
 LONDON
 NW1 8SR**

Drawing Title
**DETAILS OF EXISTING
 ELEVATIONS, SECTION
 AND SITE PLAN**

Scale: 1:50, 1:100, 1:200 @ A1	
Date: JULY 18	Drawn: T.F.
Drawing No: A1/3356/51	Rev.: