
 
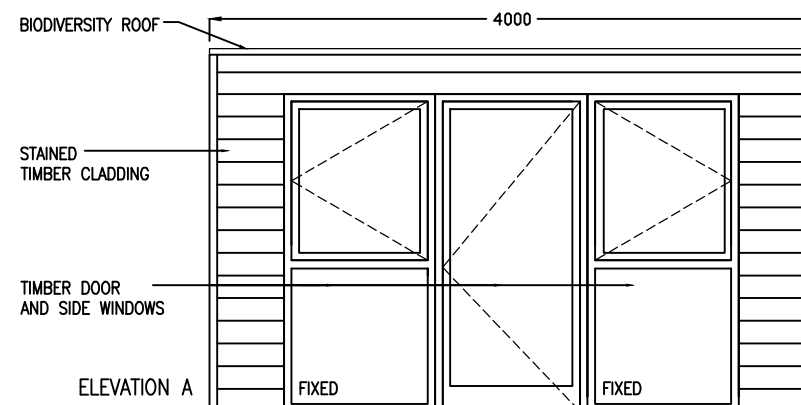
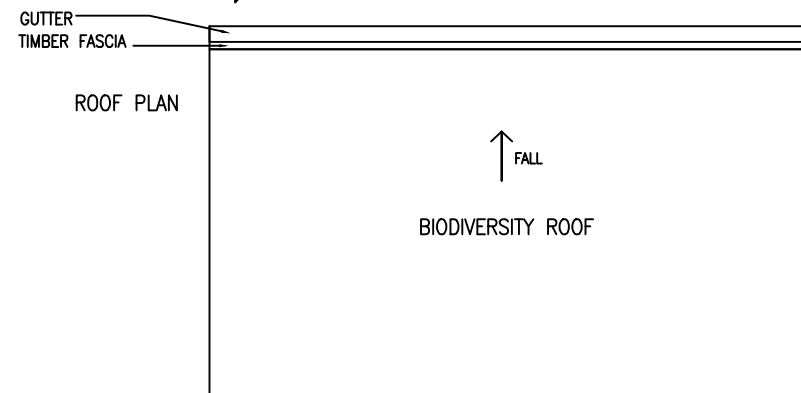


NOTES:

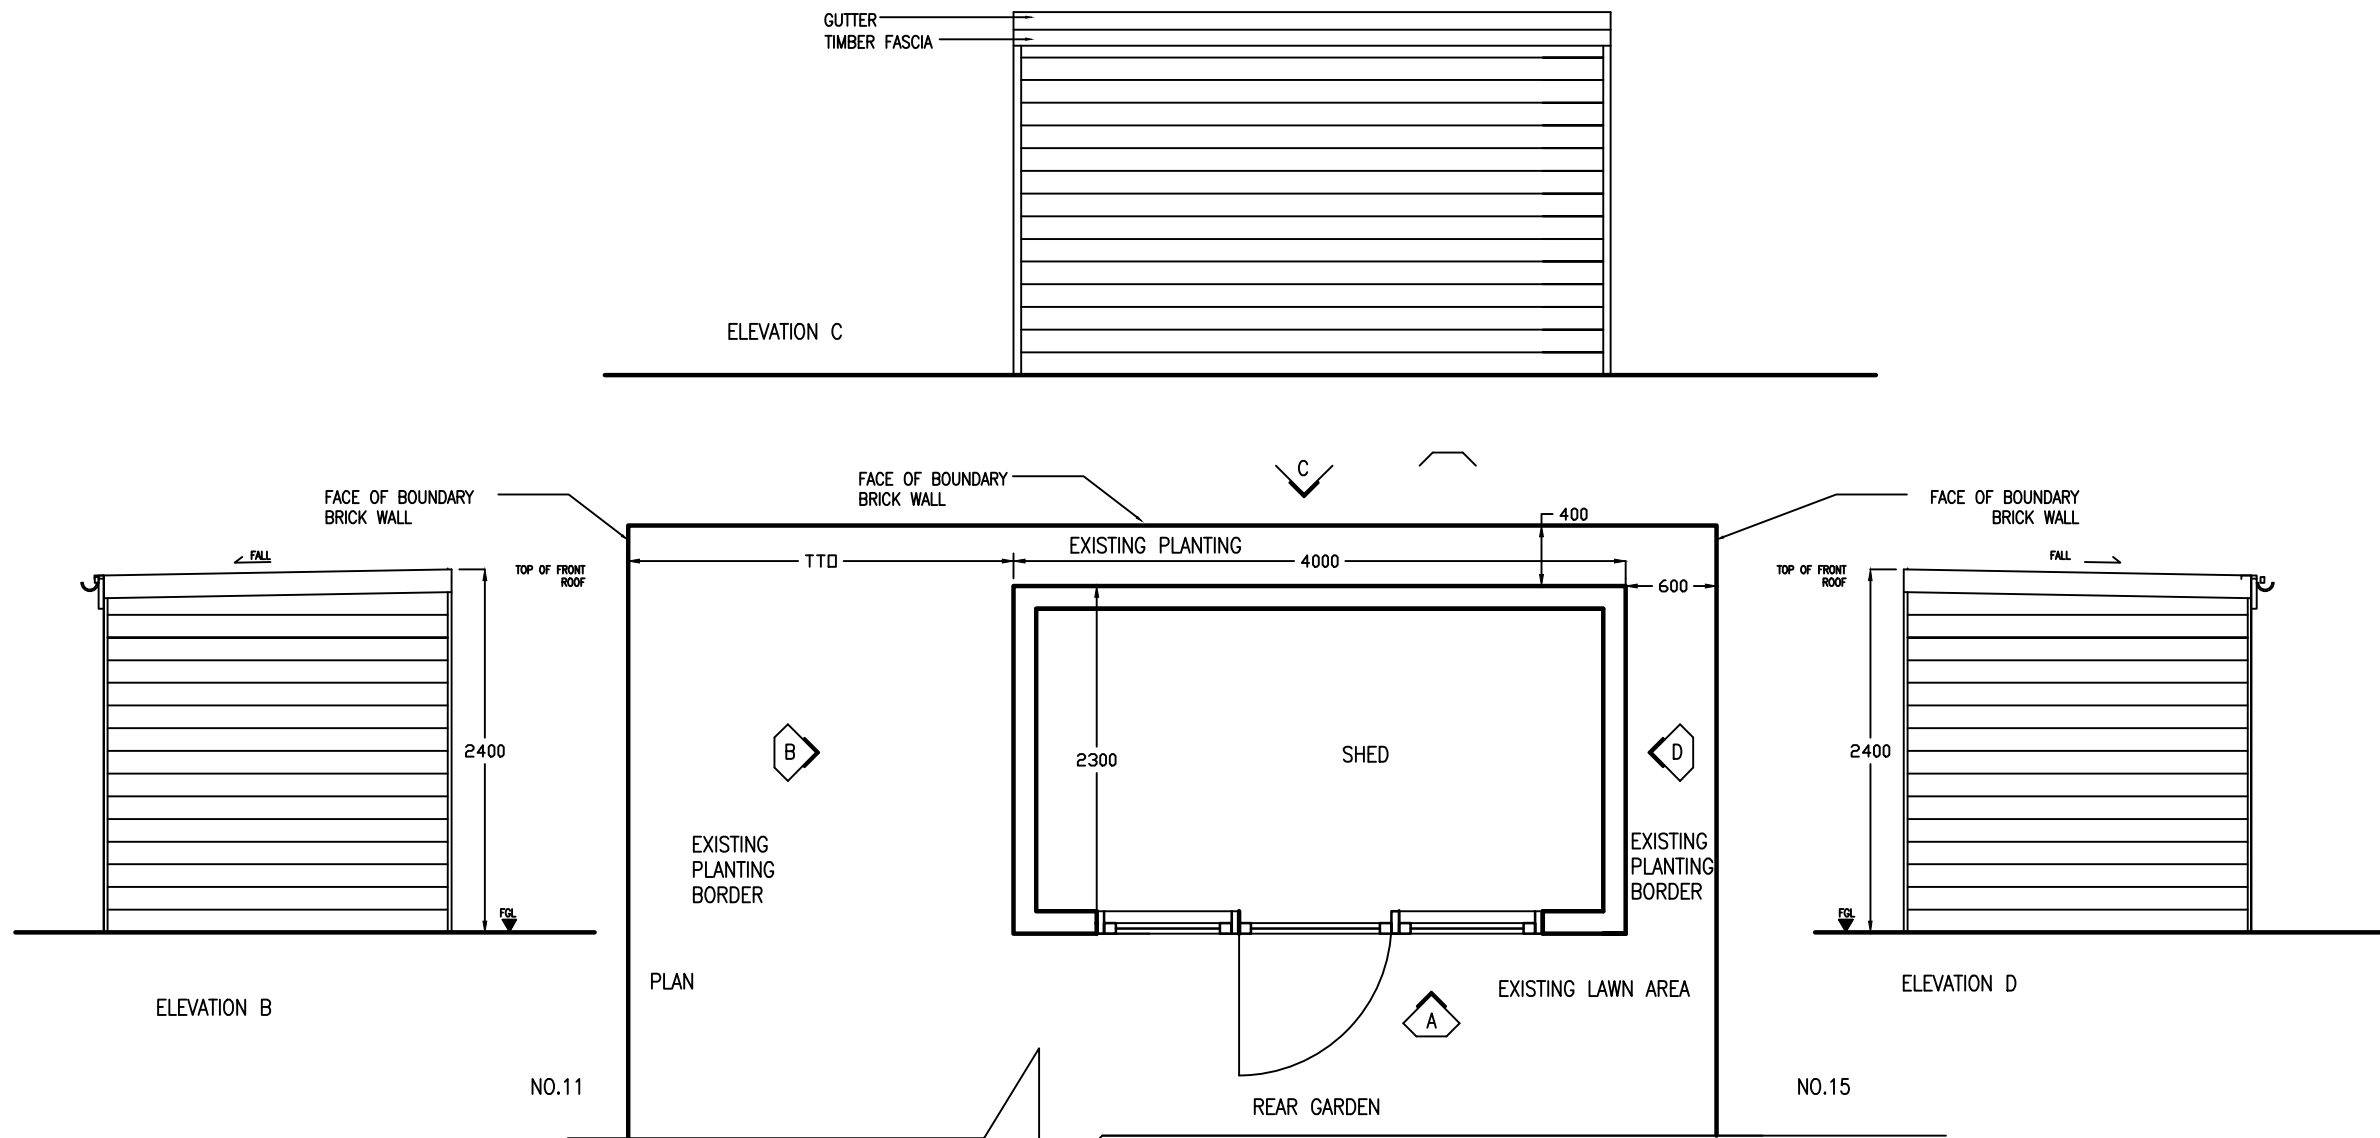

22-07-19	SHED SIZES ALTERED	C
29-05-19	BIODIVERSITY ROOF NOTE, SHED REPOSITIONED	B
29-05-19	ROOF PLAN ADDED	A
DATE	REVISIONS	REV

THIS DRAWING IS THE COPYRIGHT OF THE ARCHITECT AND SHOULD NOT BE REPRODUCED WITHOUT WRITTEN CONSENT.
DO NOT SCALE FROM THIS DRAWING. ONLY FIGURED DIMENSIONS SHOULD BE REFERRED TO. ANY DISCREPANCIES SHOULD BE REPORTED TO THE ARCHITECT IMMEDIATELY.

PROJECT
13 BELSIZE CRESCENT
LONDON
NW3 5QY

DRAWING
PROPOSED SHED
PLAN AND ELEVATIONS

DATE MAY 19	transformation	
DELT. EC	ARCHITECTS	
COMPUTER 2071	45 LANCASTER GROVE	LONDON NW3 4HB
SCALE 1:50	TEL: 020 7424 0122	FAX: 020 7424 0133
DWG. No.	2071-013	REV. No. C