

notes:

- General notes:**
1. Do not scale drawings. Dimensions govern.
 2. All dimensions are in millimeters unless noted otherwise.
 3. All dimensions shall be verified on site before proceeding with the work.
 4. Square Feet Architects shall be notified in writing of any discrepancies.

revision:

A lettering at roof level omitted 5.08.19



SQUARE FEET ARCHITECTS

A : 95 Bell St, London, NW1 6TL
 T : 0207 431 4500
 E : studio@squarefeetarchitects.co.uk
 W : www.squarefeetarchitects.co.uk

drawing title:

North elevation - proposed signs

client:

Castlehaven Community Association

project:

The Haven

date:

17/6/19

scale:


1:50@A3

drawing number:

1828_P_06

revision:

A

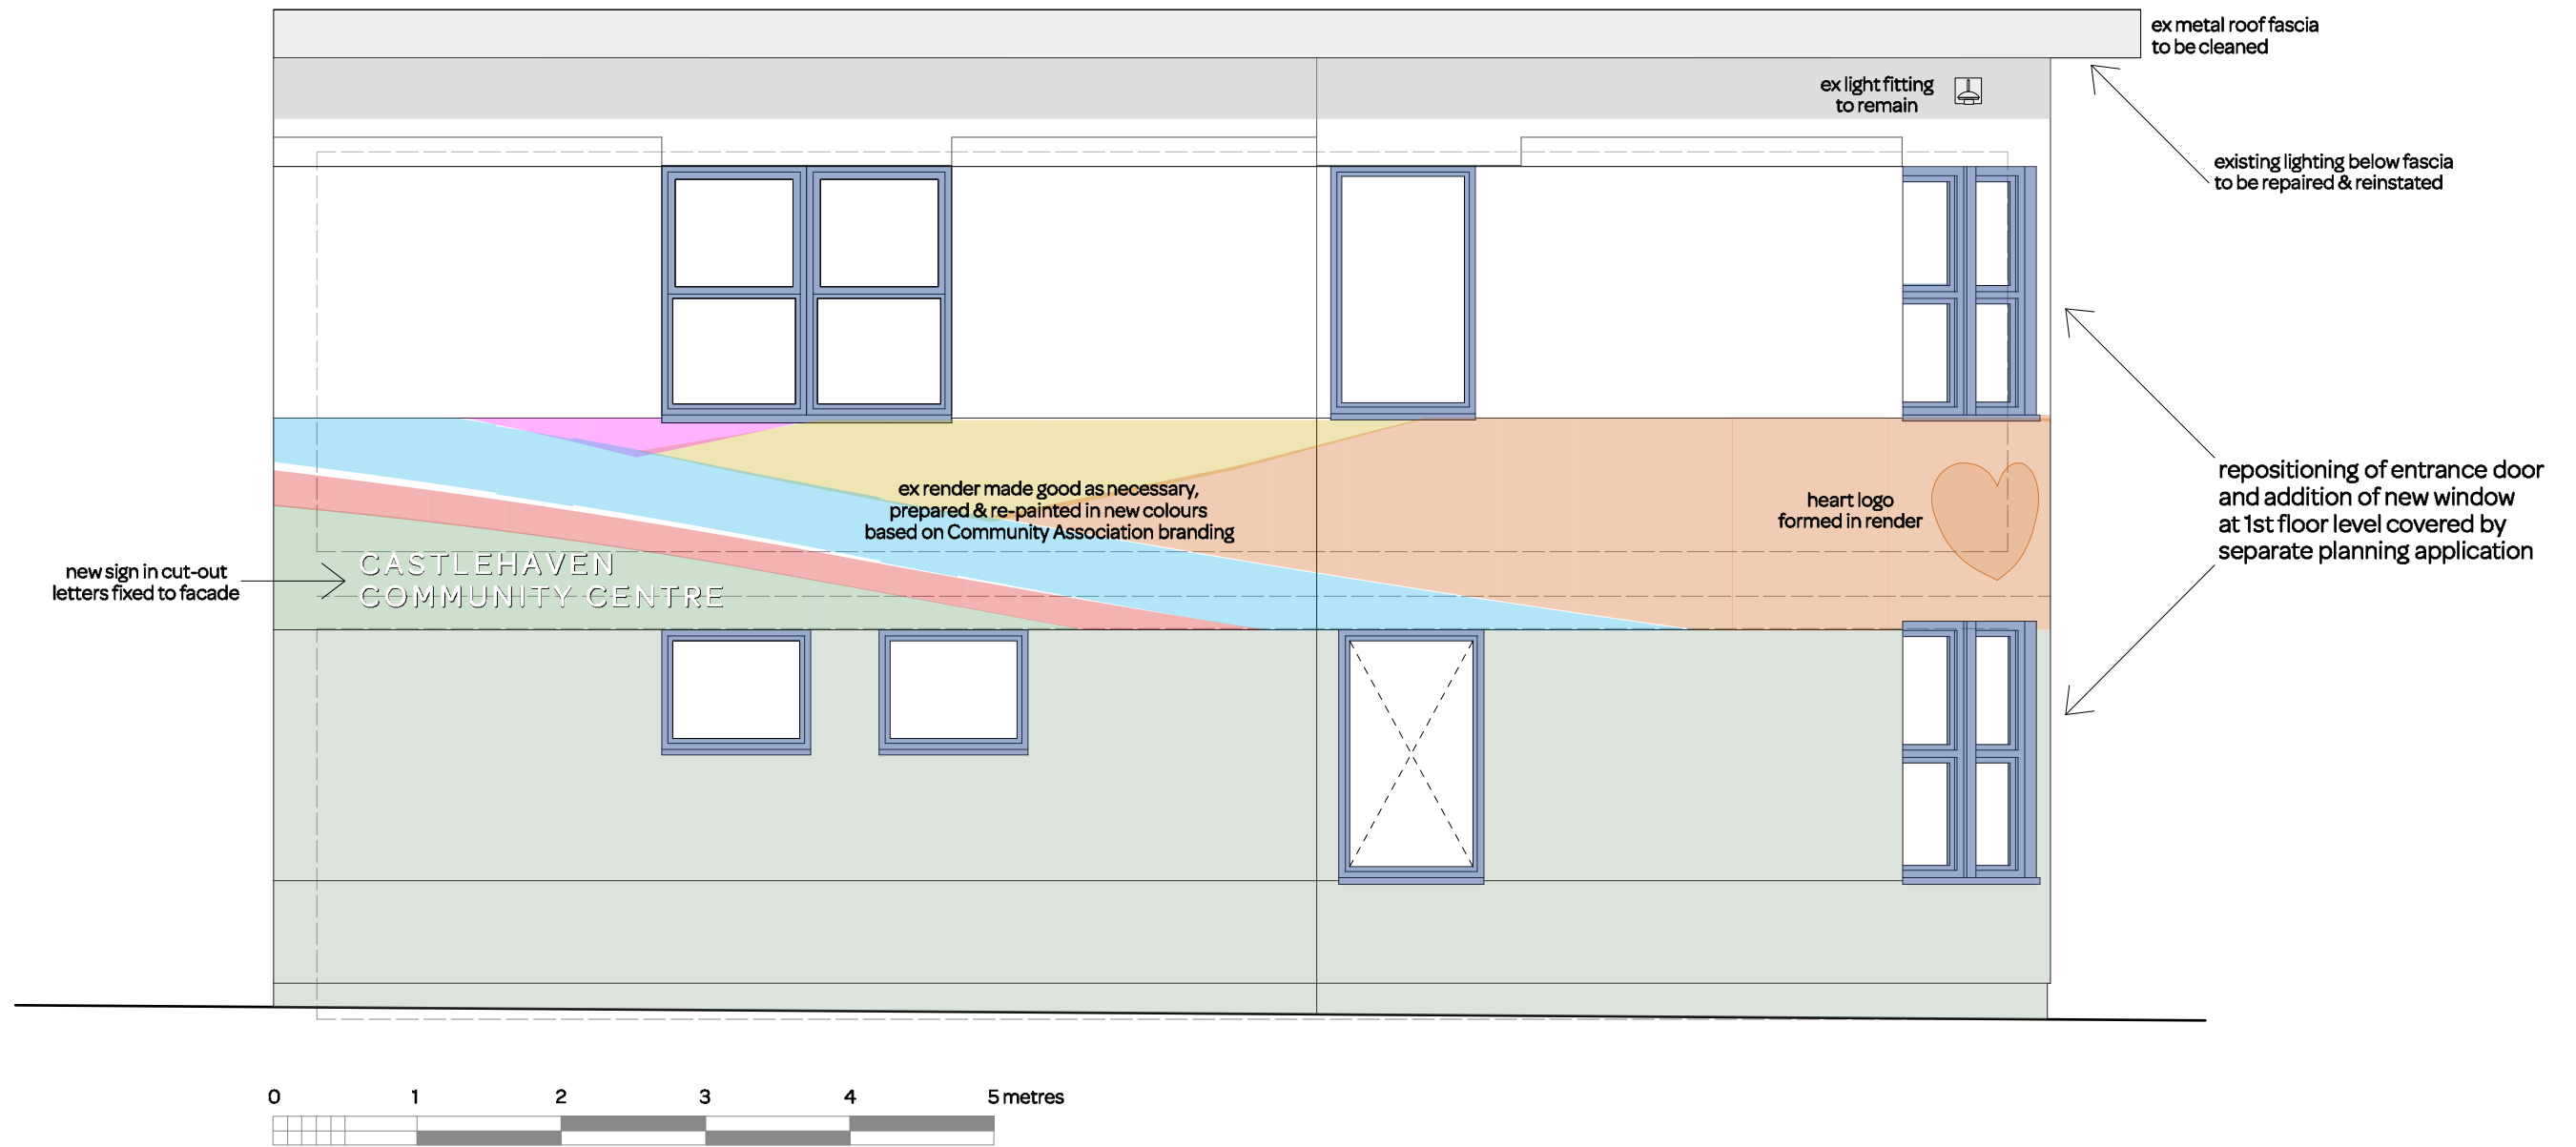

notes:

General notes:
 1. Do not scale drawings. Dimensions govern.
 2. All dimensions are in millimeters unless noted otherwise.
 3. All dimensions shall be verified on site before proceeding with the work.
 4. Square Feet Architects shall be notified in writing of any discrepancies.

revision:
A lettering at roof level omitted 5.08.19

SQUARE FEET ARCHITECTS

A : 95 Bell St, London, NW1 6TL
 T : 0207 431 4500
 E : studio@squarefeetarchitects.co.uk
 W : www.squarefeetarchitects.co.uk

drawing title: East elevation - proposed signs	
client: Castlehaven Community Association	
project: The Haven	
date: 17/6/19	scale: 1:50@A3
drawing number: 1828_P_07	revision: A