


PROPOSED REAR ELEVATION 1:100

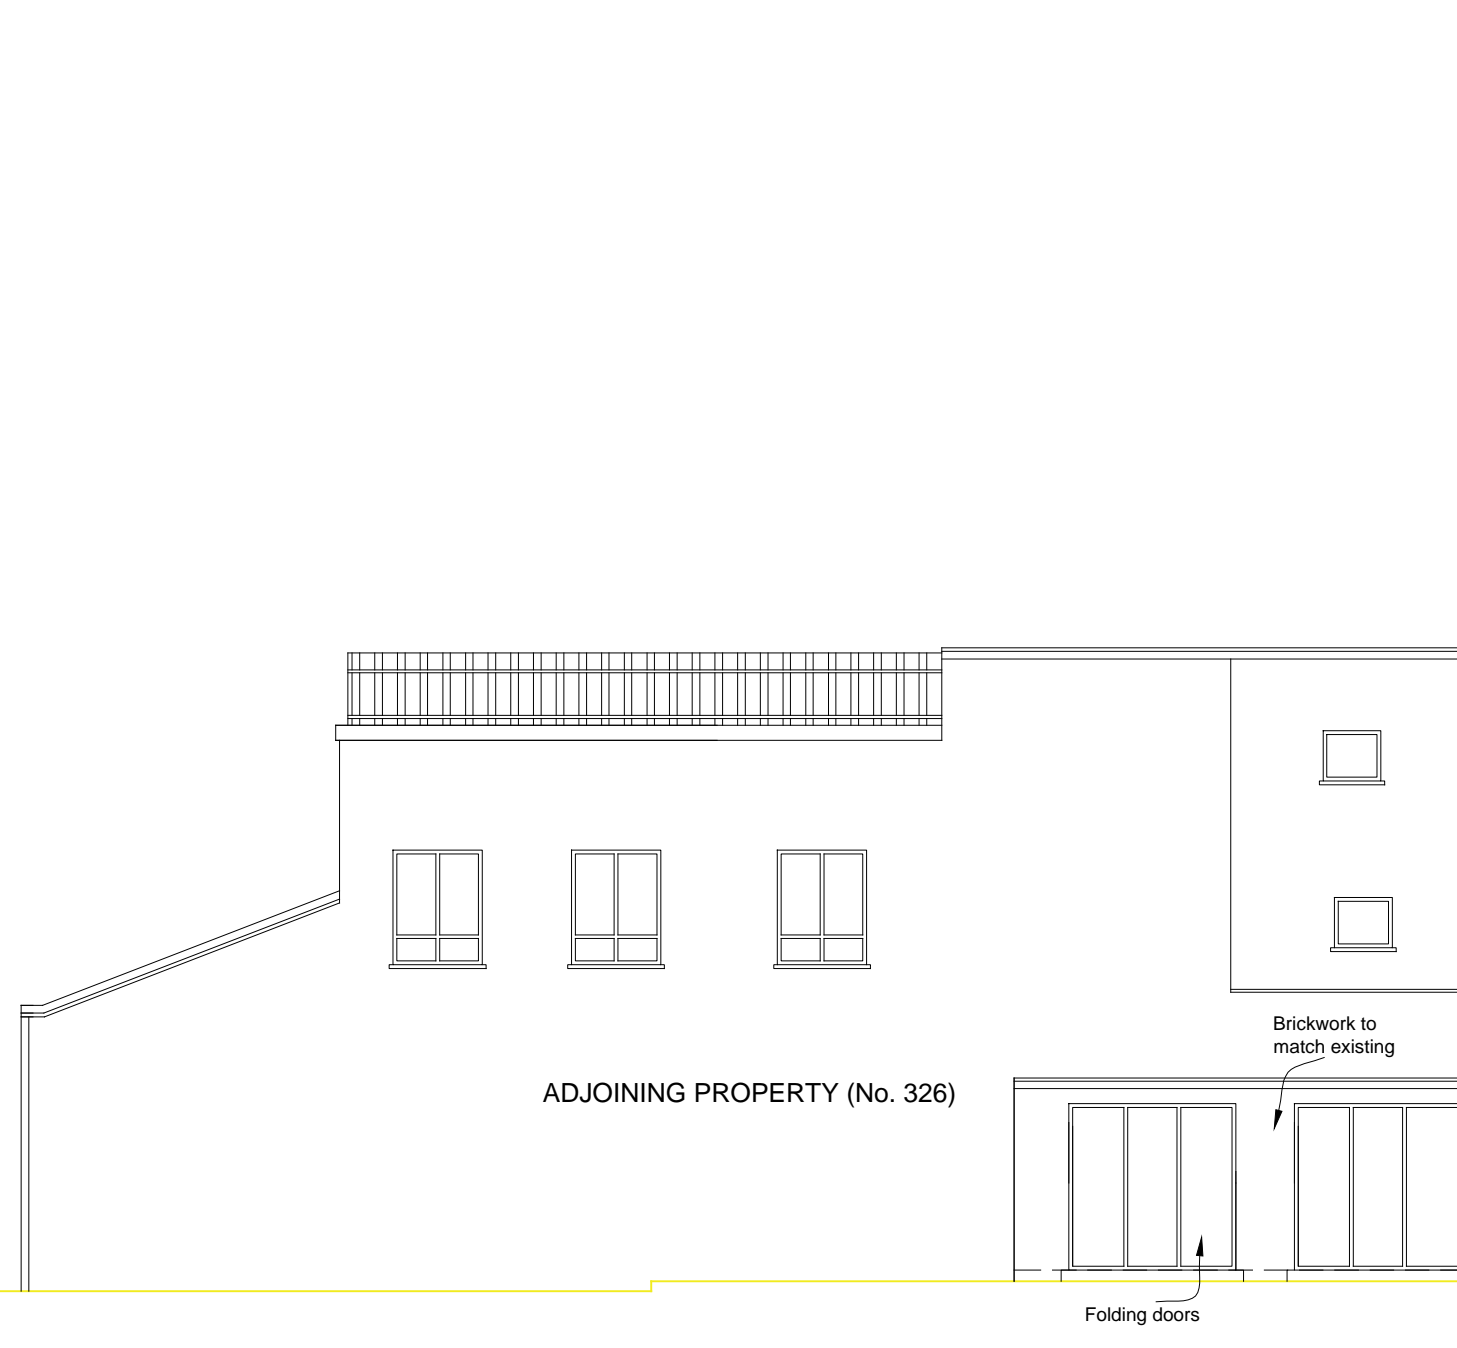

PROPOSED SIDE ELEVATION 1:100



Address 328C Kilburn High Road, London, NW6 2QN	Scale 1:100	Date June 2019	<b>Homecraft Design Studios</b> Homecraft Design Studios Group Ltd. 3 Pennine Parade, Pennine Drive London, NW2 1NT  Mobile: 07801 445580 Email: h768@btinternet.com
Scheme Ground Floor Rear Extension to provide ancillary seating to restaurant	Drawn by: HS Checked by: Approved by:	Rev.	
Title Proposed Elevations	Drawing No. 201906/328CKHR/04		