

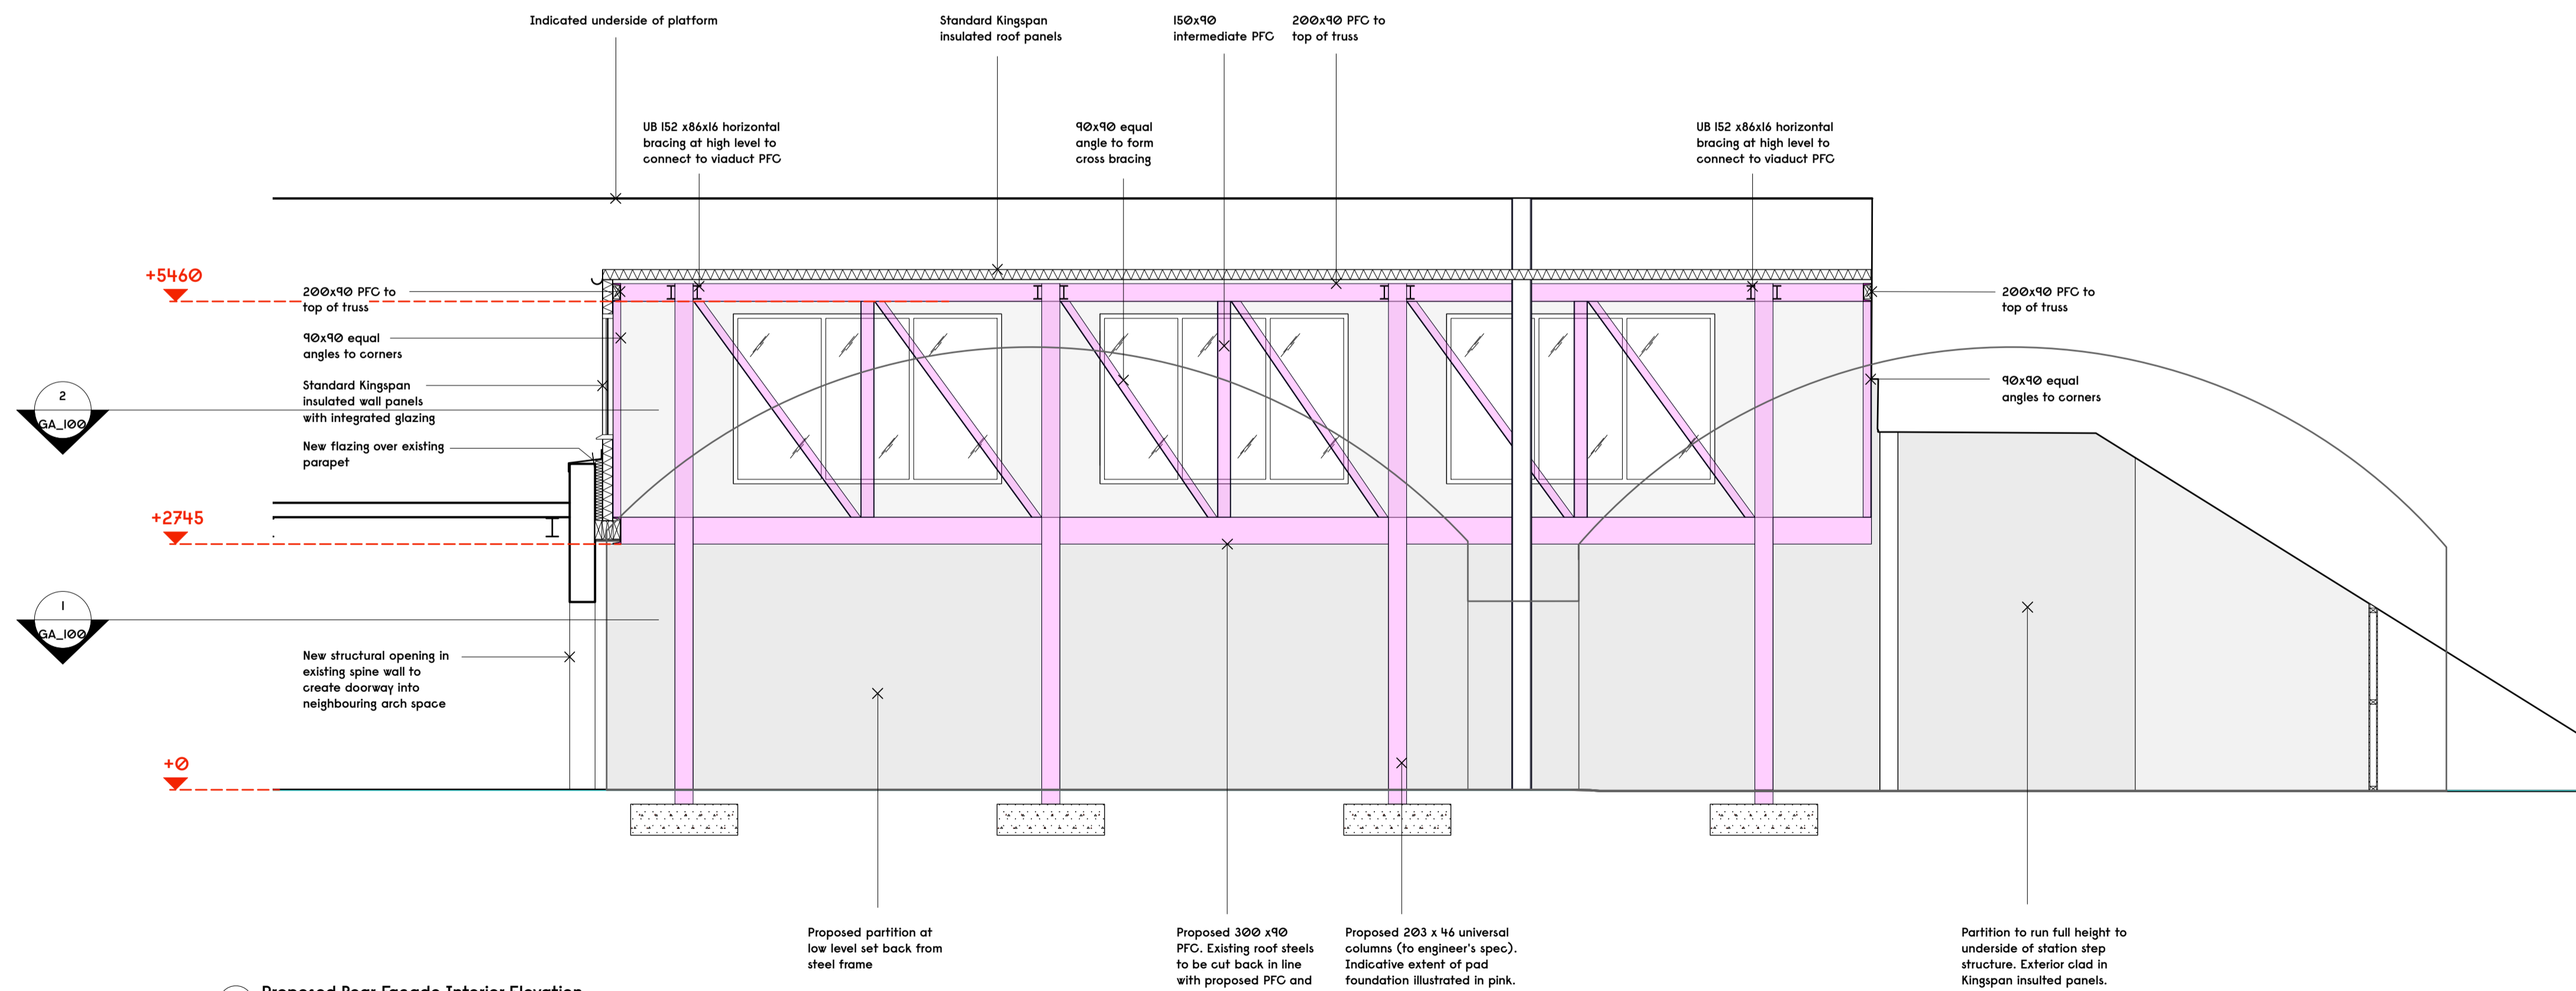


55

56

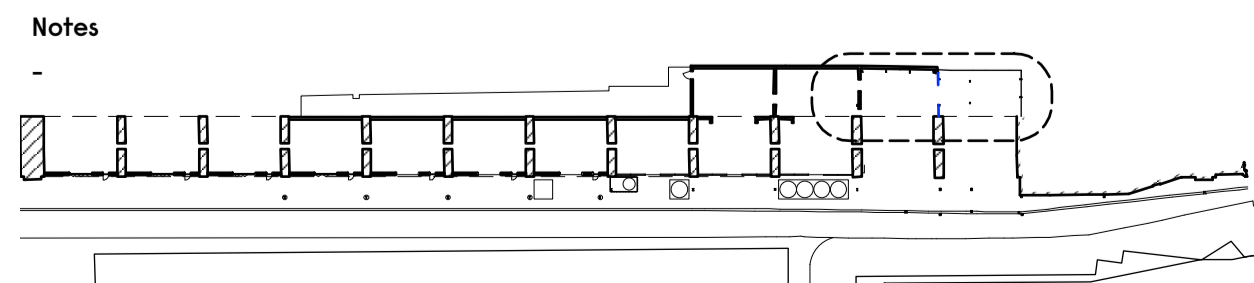

2 Proposed Rear Facade Interior Elevation
Scale: 1:50

 

DRAFT

Revision	Date	Description

Gundry + Ducker

Gundry + Ducker Architecture Ltd
3 Garrick Street
London WC2E 9BF
t +44(0)203 417 4895
info@gundryducker.com

Project	Camden Town Brewery		
Drawing title	Proposed Rear Facade Interior & Exterior Elevation		
Scale	1:50 @ A1	Drwg. No.	Rev
Date	July 2019	38L_GA_101	-
Status	INFORMATION		

Do not scale. All dimensions to be confirmed on site. Information contained in this drawing is the sole copyright of the designer and is not to be reproduced without permission.