

notes

All information subject to design development and site verification.

This drawing is the property of CR ROAR Ltd. No disclosure or copy of it may be made without written permission. This drawing is for planning purposes only, no guarantee is given to its accuracy or correctness and is subject to site verification.

project

421A Finchley Road
London
NW3 6HJ

client

Roger Brighten

architect

ROAR

drawing title


Existing site plan

scale at A1	scale at A3	date
	1:1250/ 1:500	06.19

job no.	drawing	rev.
106	X001	-

1 site plan 1:1250 @ A3

2 site plan 1:500 @ A3

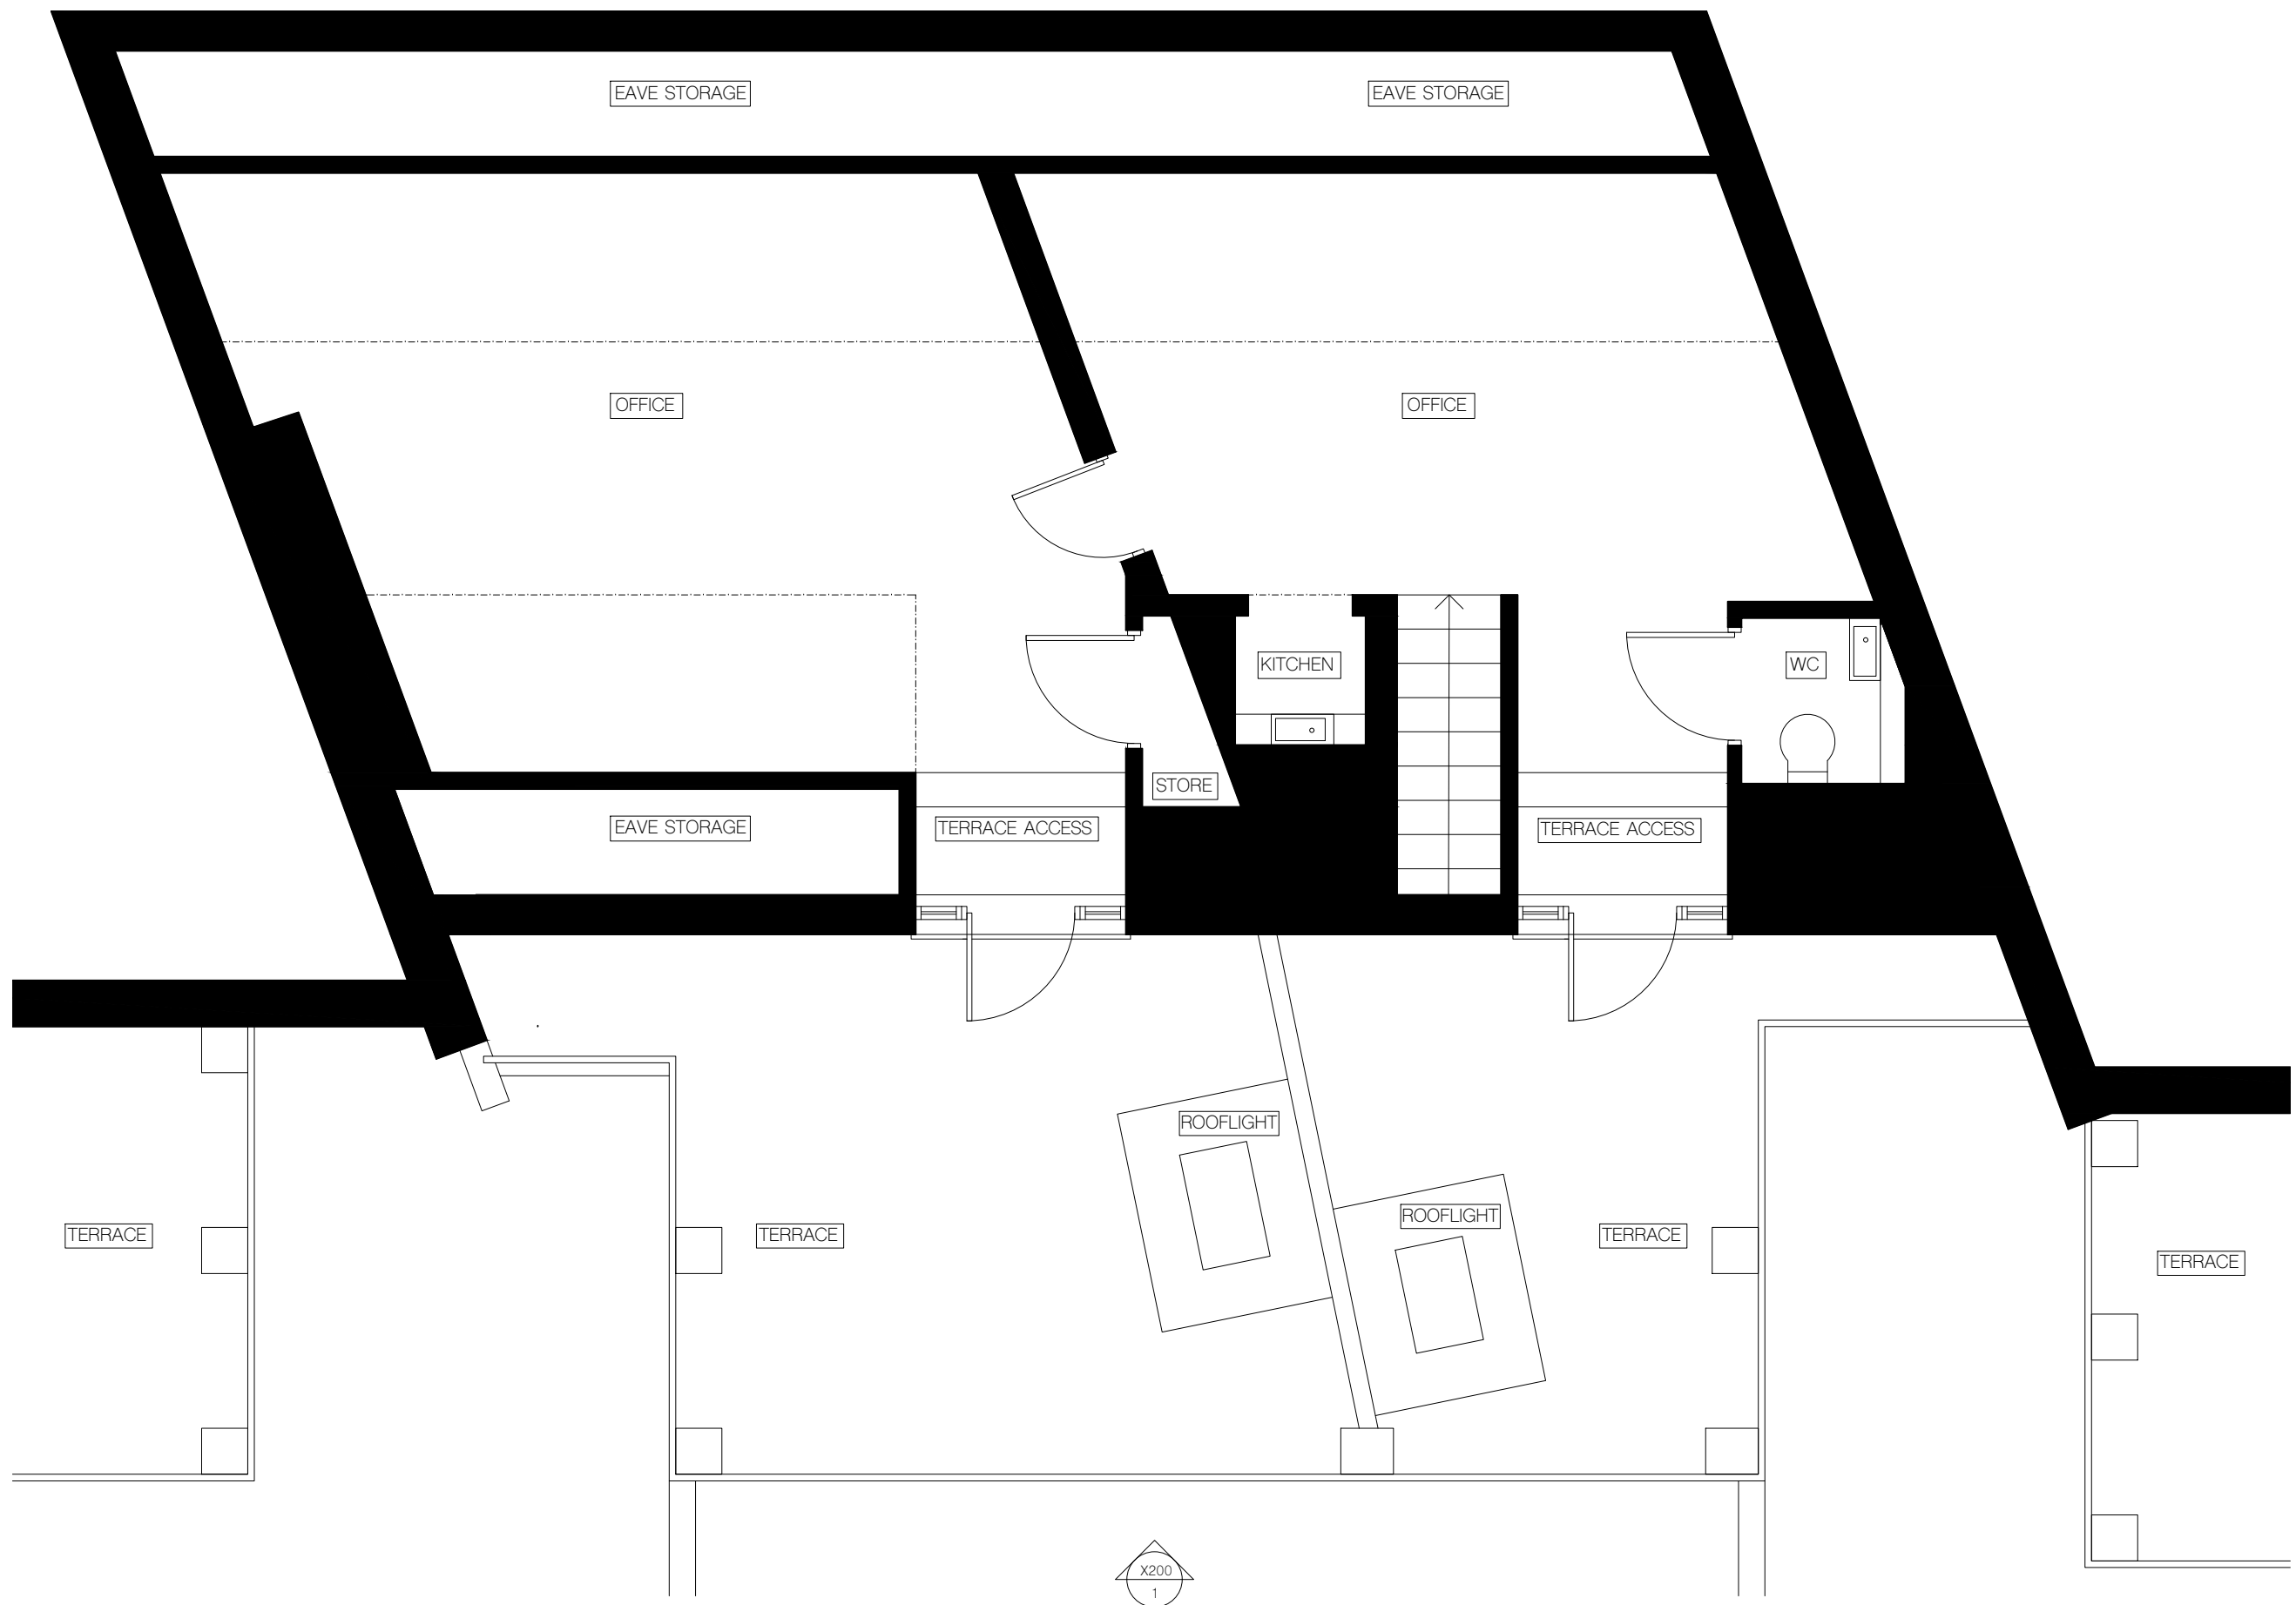

notes

All information subject to design development and site verification.

This drawing is the property of CR ROAR Ltd. No disclosure or copy of it may be made without written permission. This drawing is for planning purposes only, no guarantee is given to its accuracy or correctness and is subject to site verification.

project
421A Finchley Road
London
NW3 6HJ

client
Roger Brighten

architect
ROAR


drawing title
Existing Third floor plan

scale at A1 scale at A3 date
1:25 1:50 06.19

job no. drawing rev.
106 X100 -

① Third Floor Plan



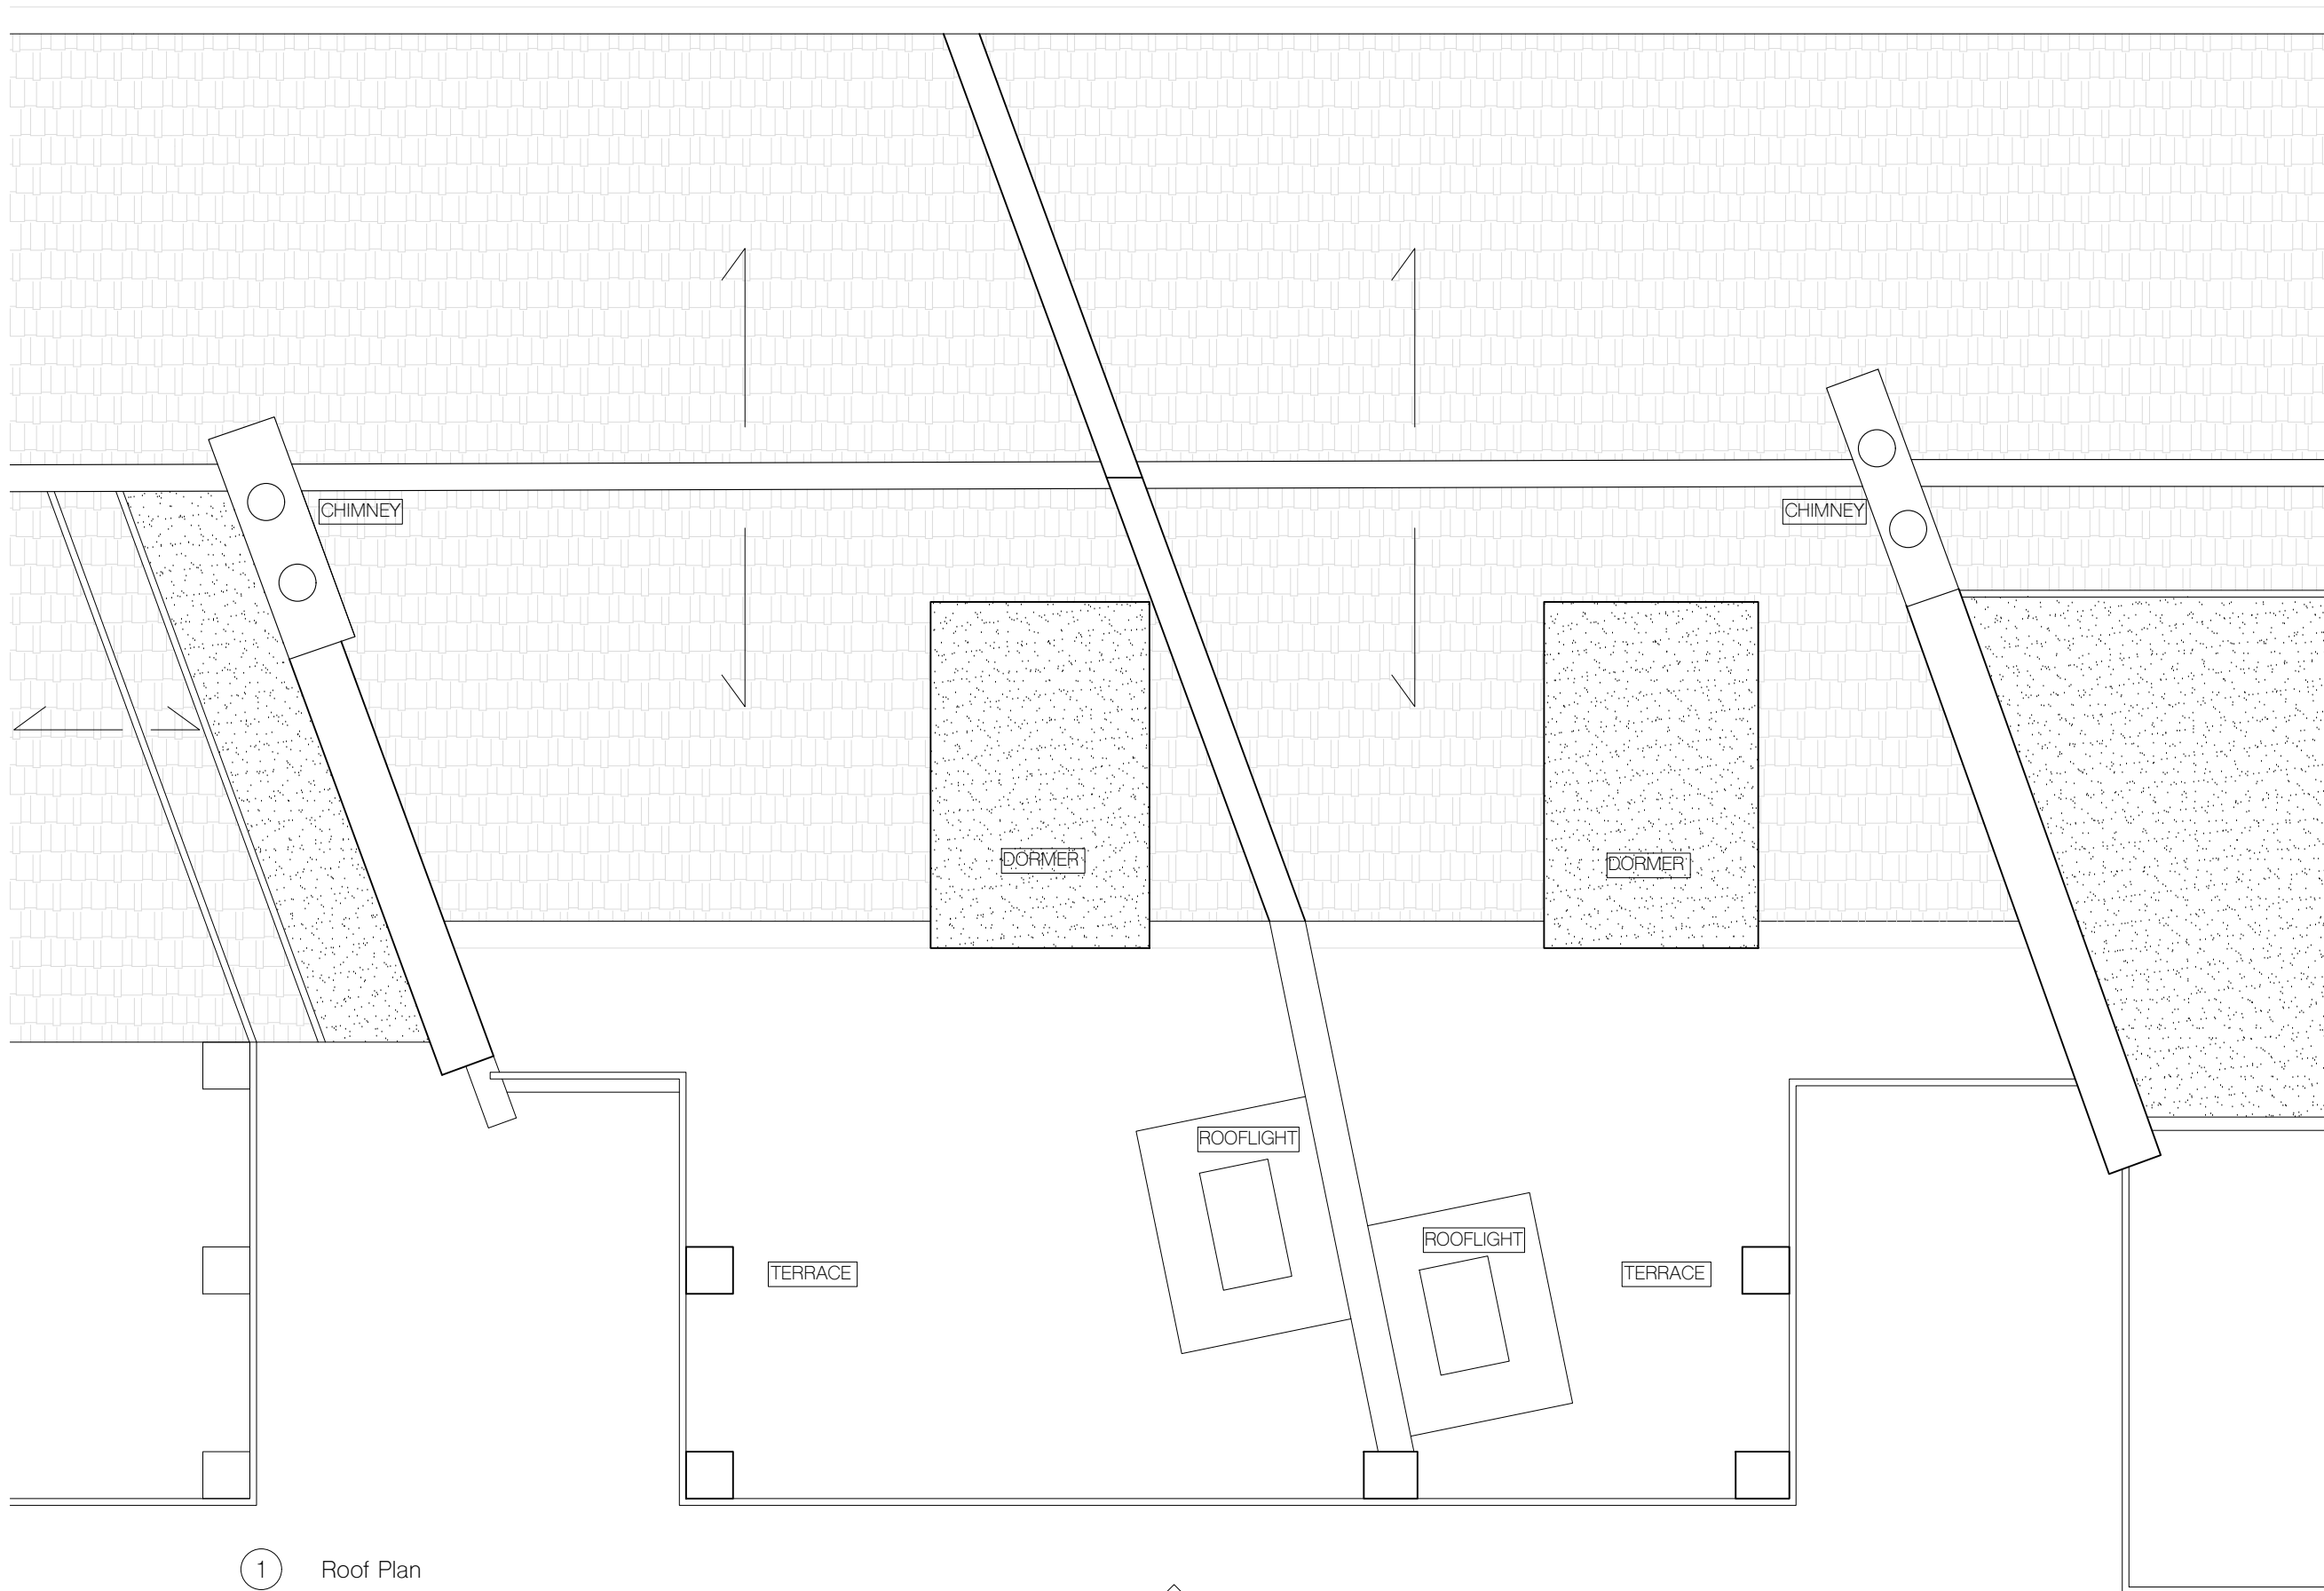

notes

All information subject to design development and site verification.

This drawing is the property of CR ROAR Ltd. No disclosure or copy of it may be made without written permission. This drawing is for planning purposes only, no guarantee is given to its accuracy or correctness and is subject to site verification.

project
421A Finchley Road
London
NW3 6HJ

client
Roger Brighten

architect
ROAR


drawing title
Existing Roof plan

1 Roof Plan



scale at A1	scale at A3	date
1:25	1:50	06.19

job no.	drawing	rev.
106	X101	-

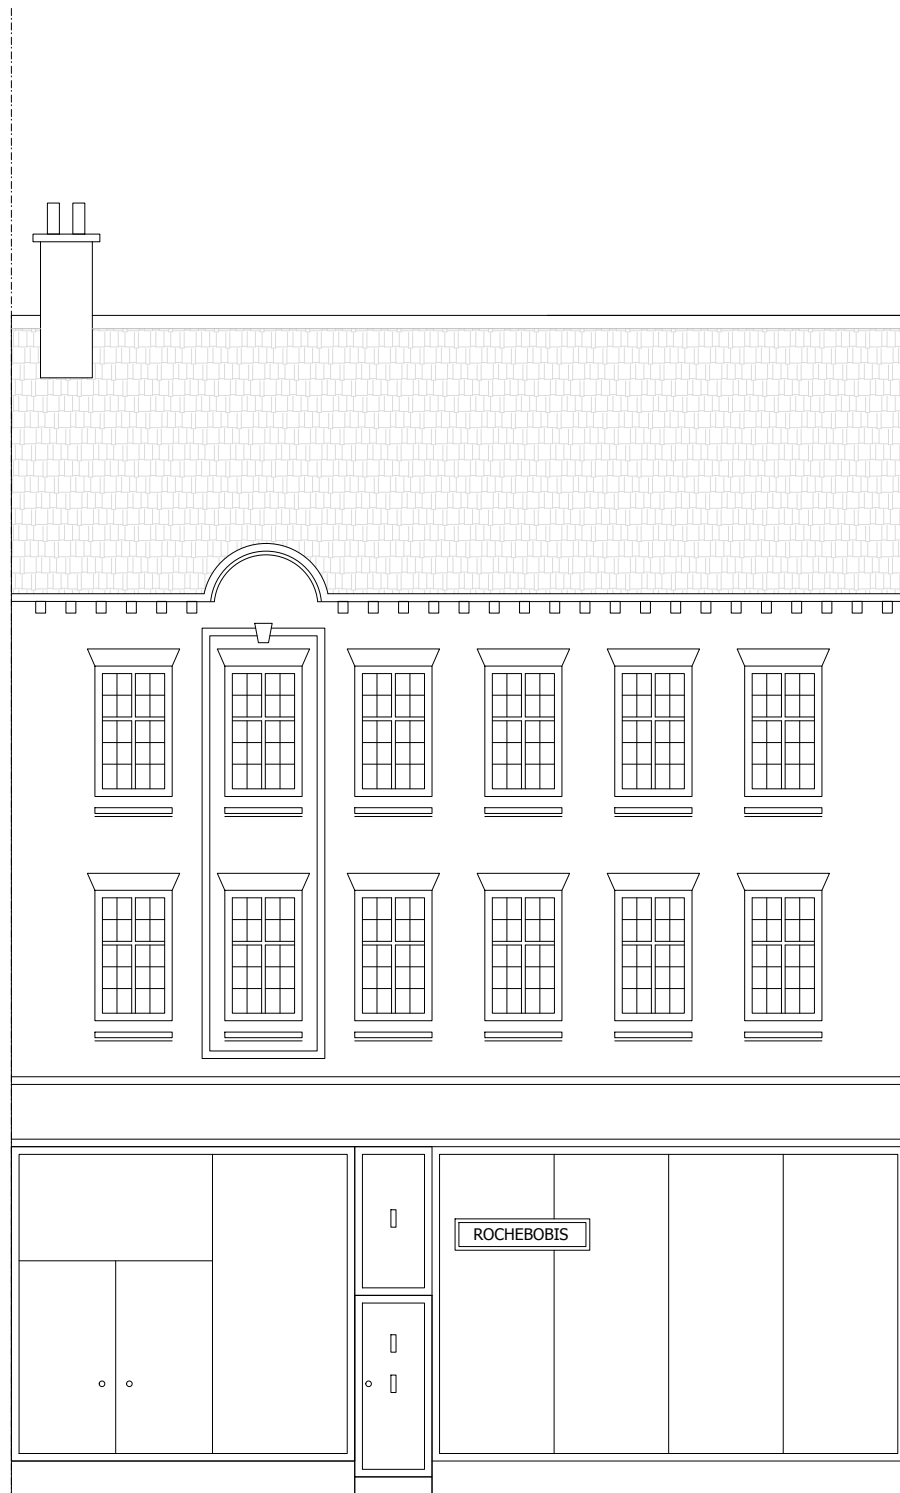

① Front Elevation



② Rear Elevation

notes


All information subject to design development and site verification.

This drawing is the property of CR ROAR Ltd. No disclosure or copy of it may be made without written permission. This drawing is for planning purposes only, no guarantee is given to its accuracy or correctness and is subject to site verification.

project
 421A Finchley Road
 London
 NW3 6HJ
 client
 Roger Brighton

architect
ROAR

drawing title
 Existing elevations

 

scale at A1	scale at A3	date
1:50	1:100	06.19
job no.	drawing	rev.
106	X200	-