


1
X200

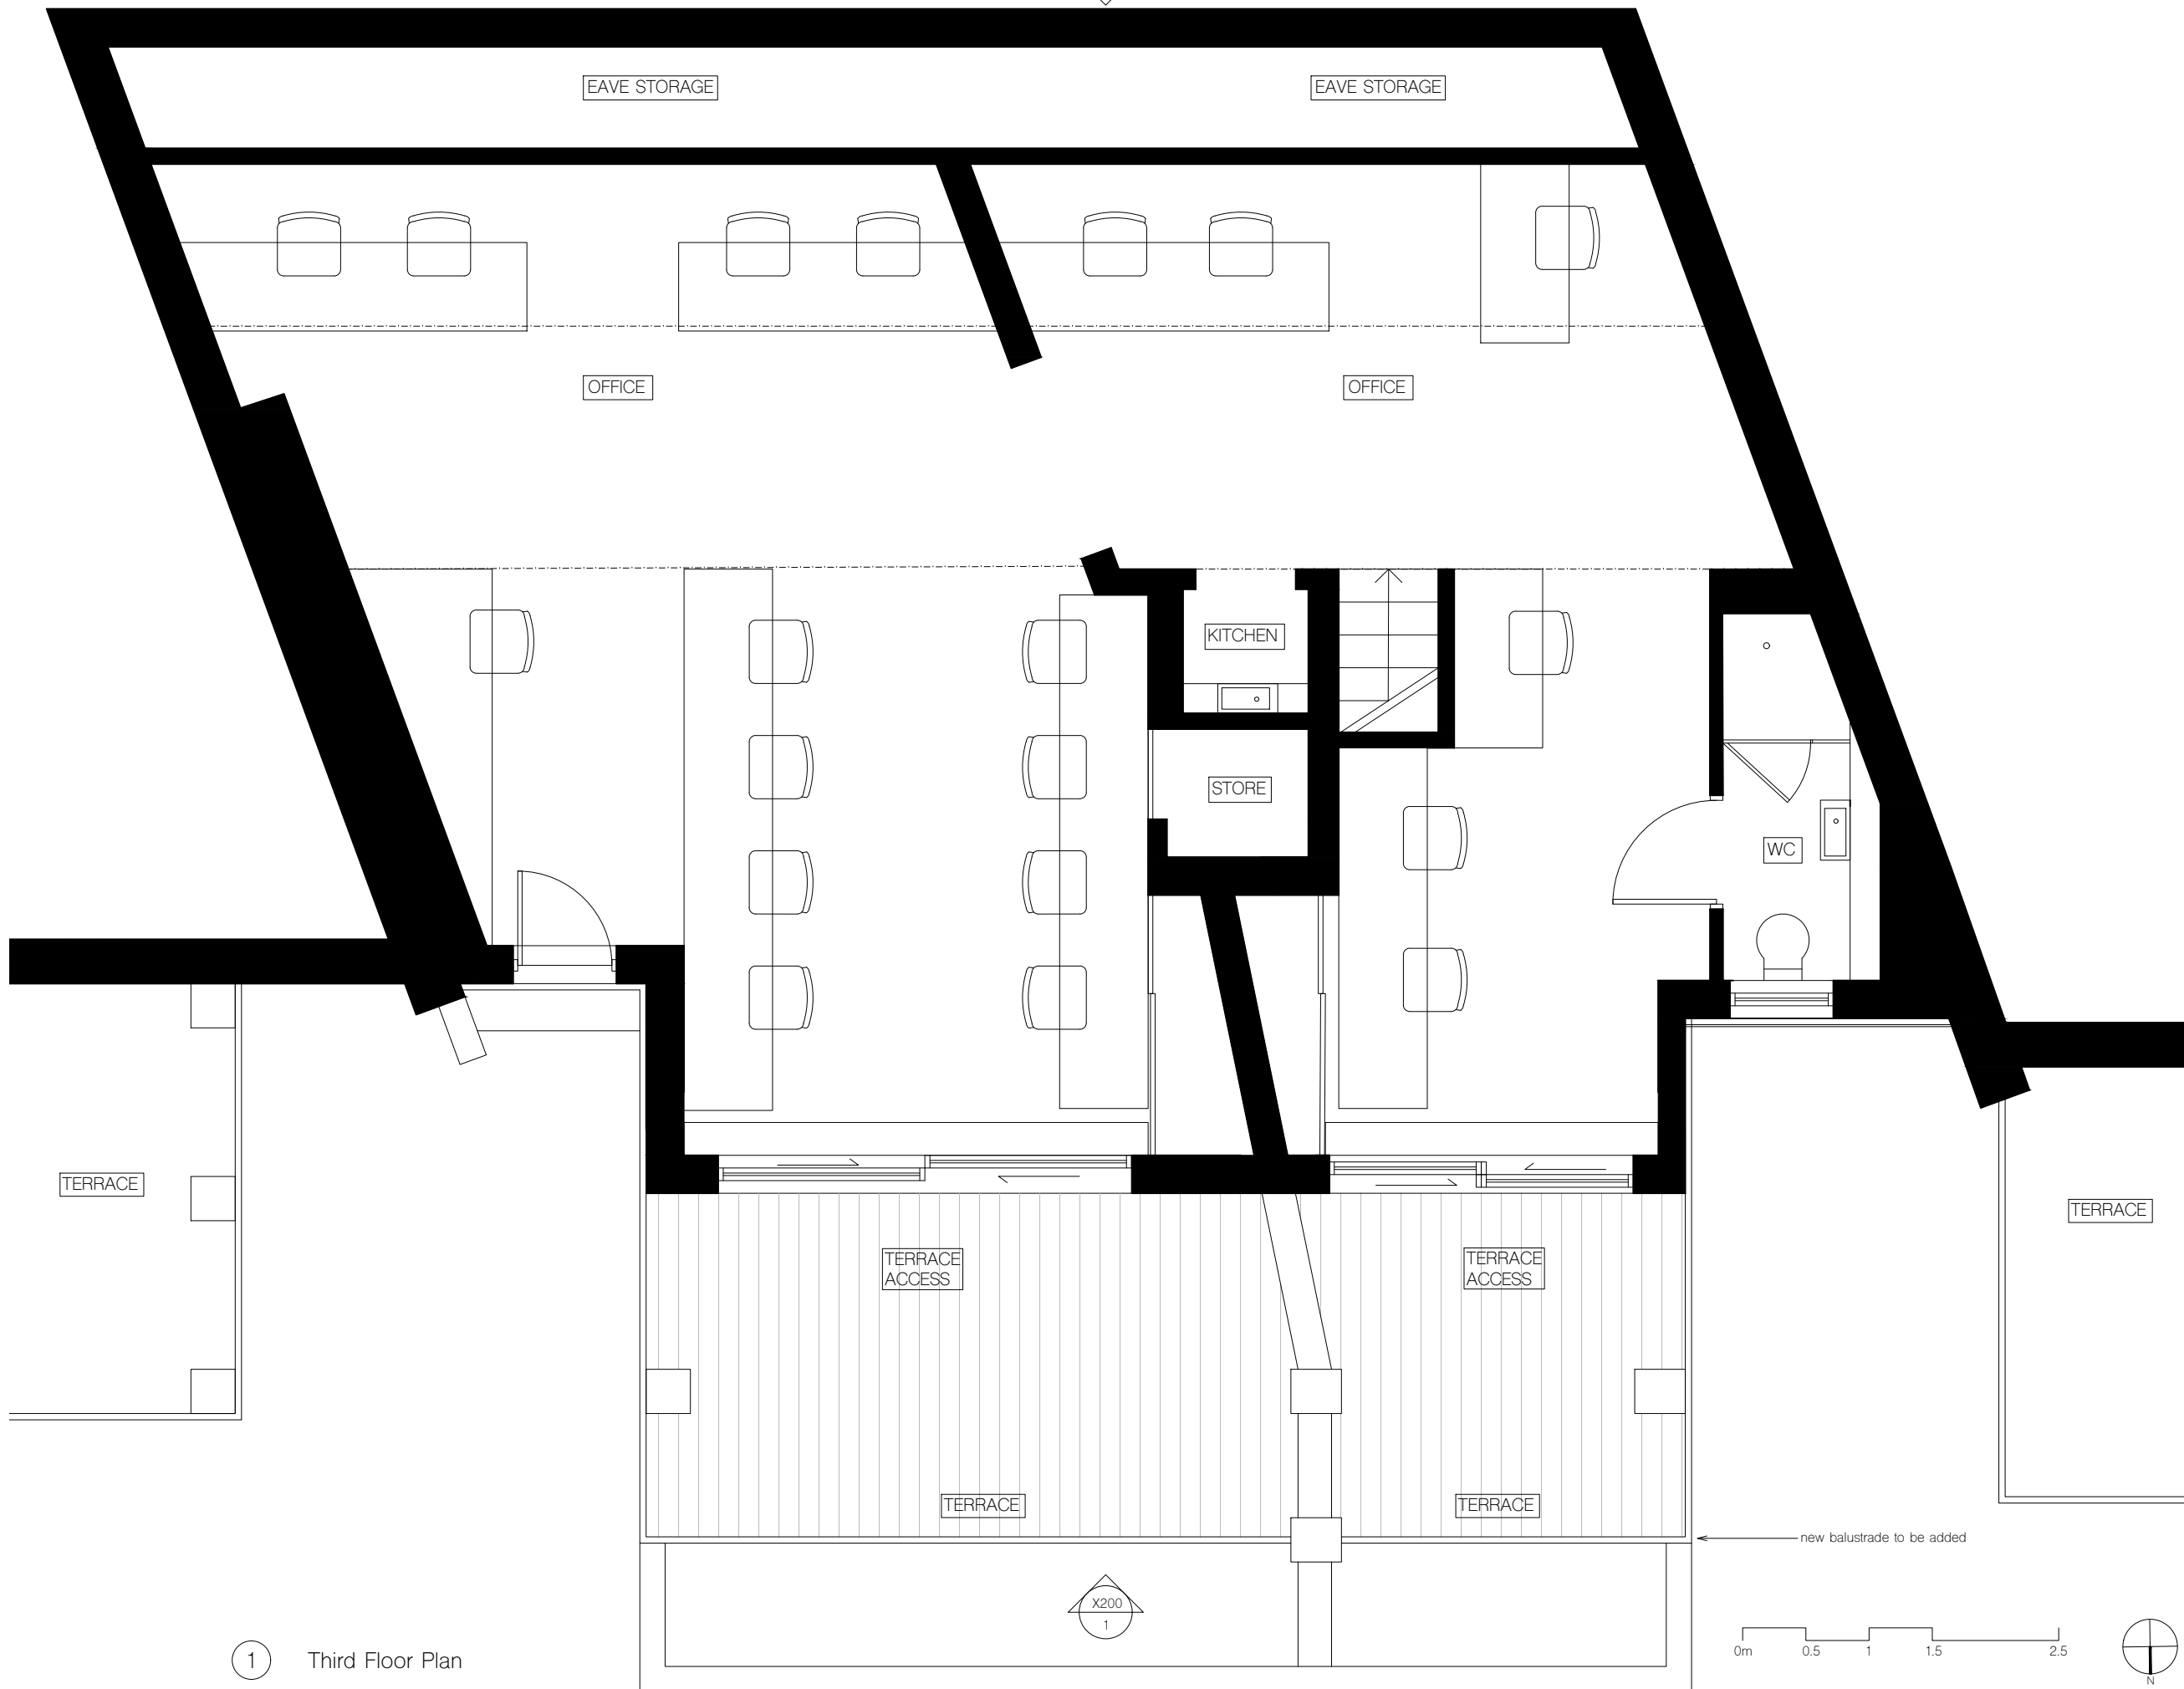

notes

All information subject to design development and site verification.

This drawing is the property of CR ROAR Ltd. No disclosure or copy of it may be made without written permission. This drawing is for planning purposes only, no guarantee is given to its accuracy or correctness and is subject to site verification.

project
421A Finchley Road
London
NW3 6HJ

client
Roger Brighten

architect
ROAR

drawing title
Proposed Third floor plan - option B


scale at A1 1:25 scale at A3 1:50 date 06.19

job no. 106 drawing P100 rev. -


1 Third Floor Plan

X200
1



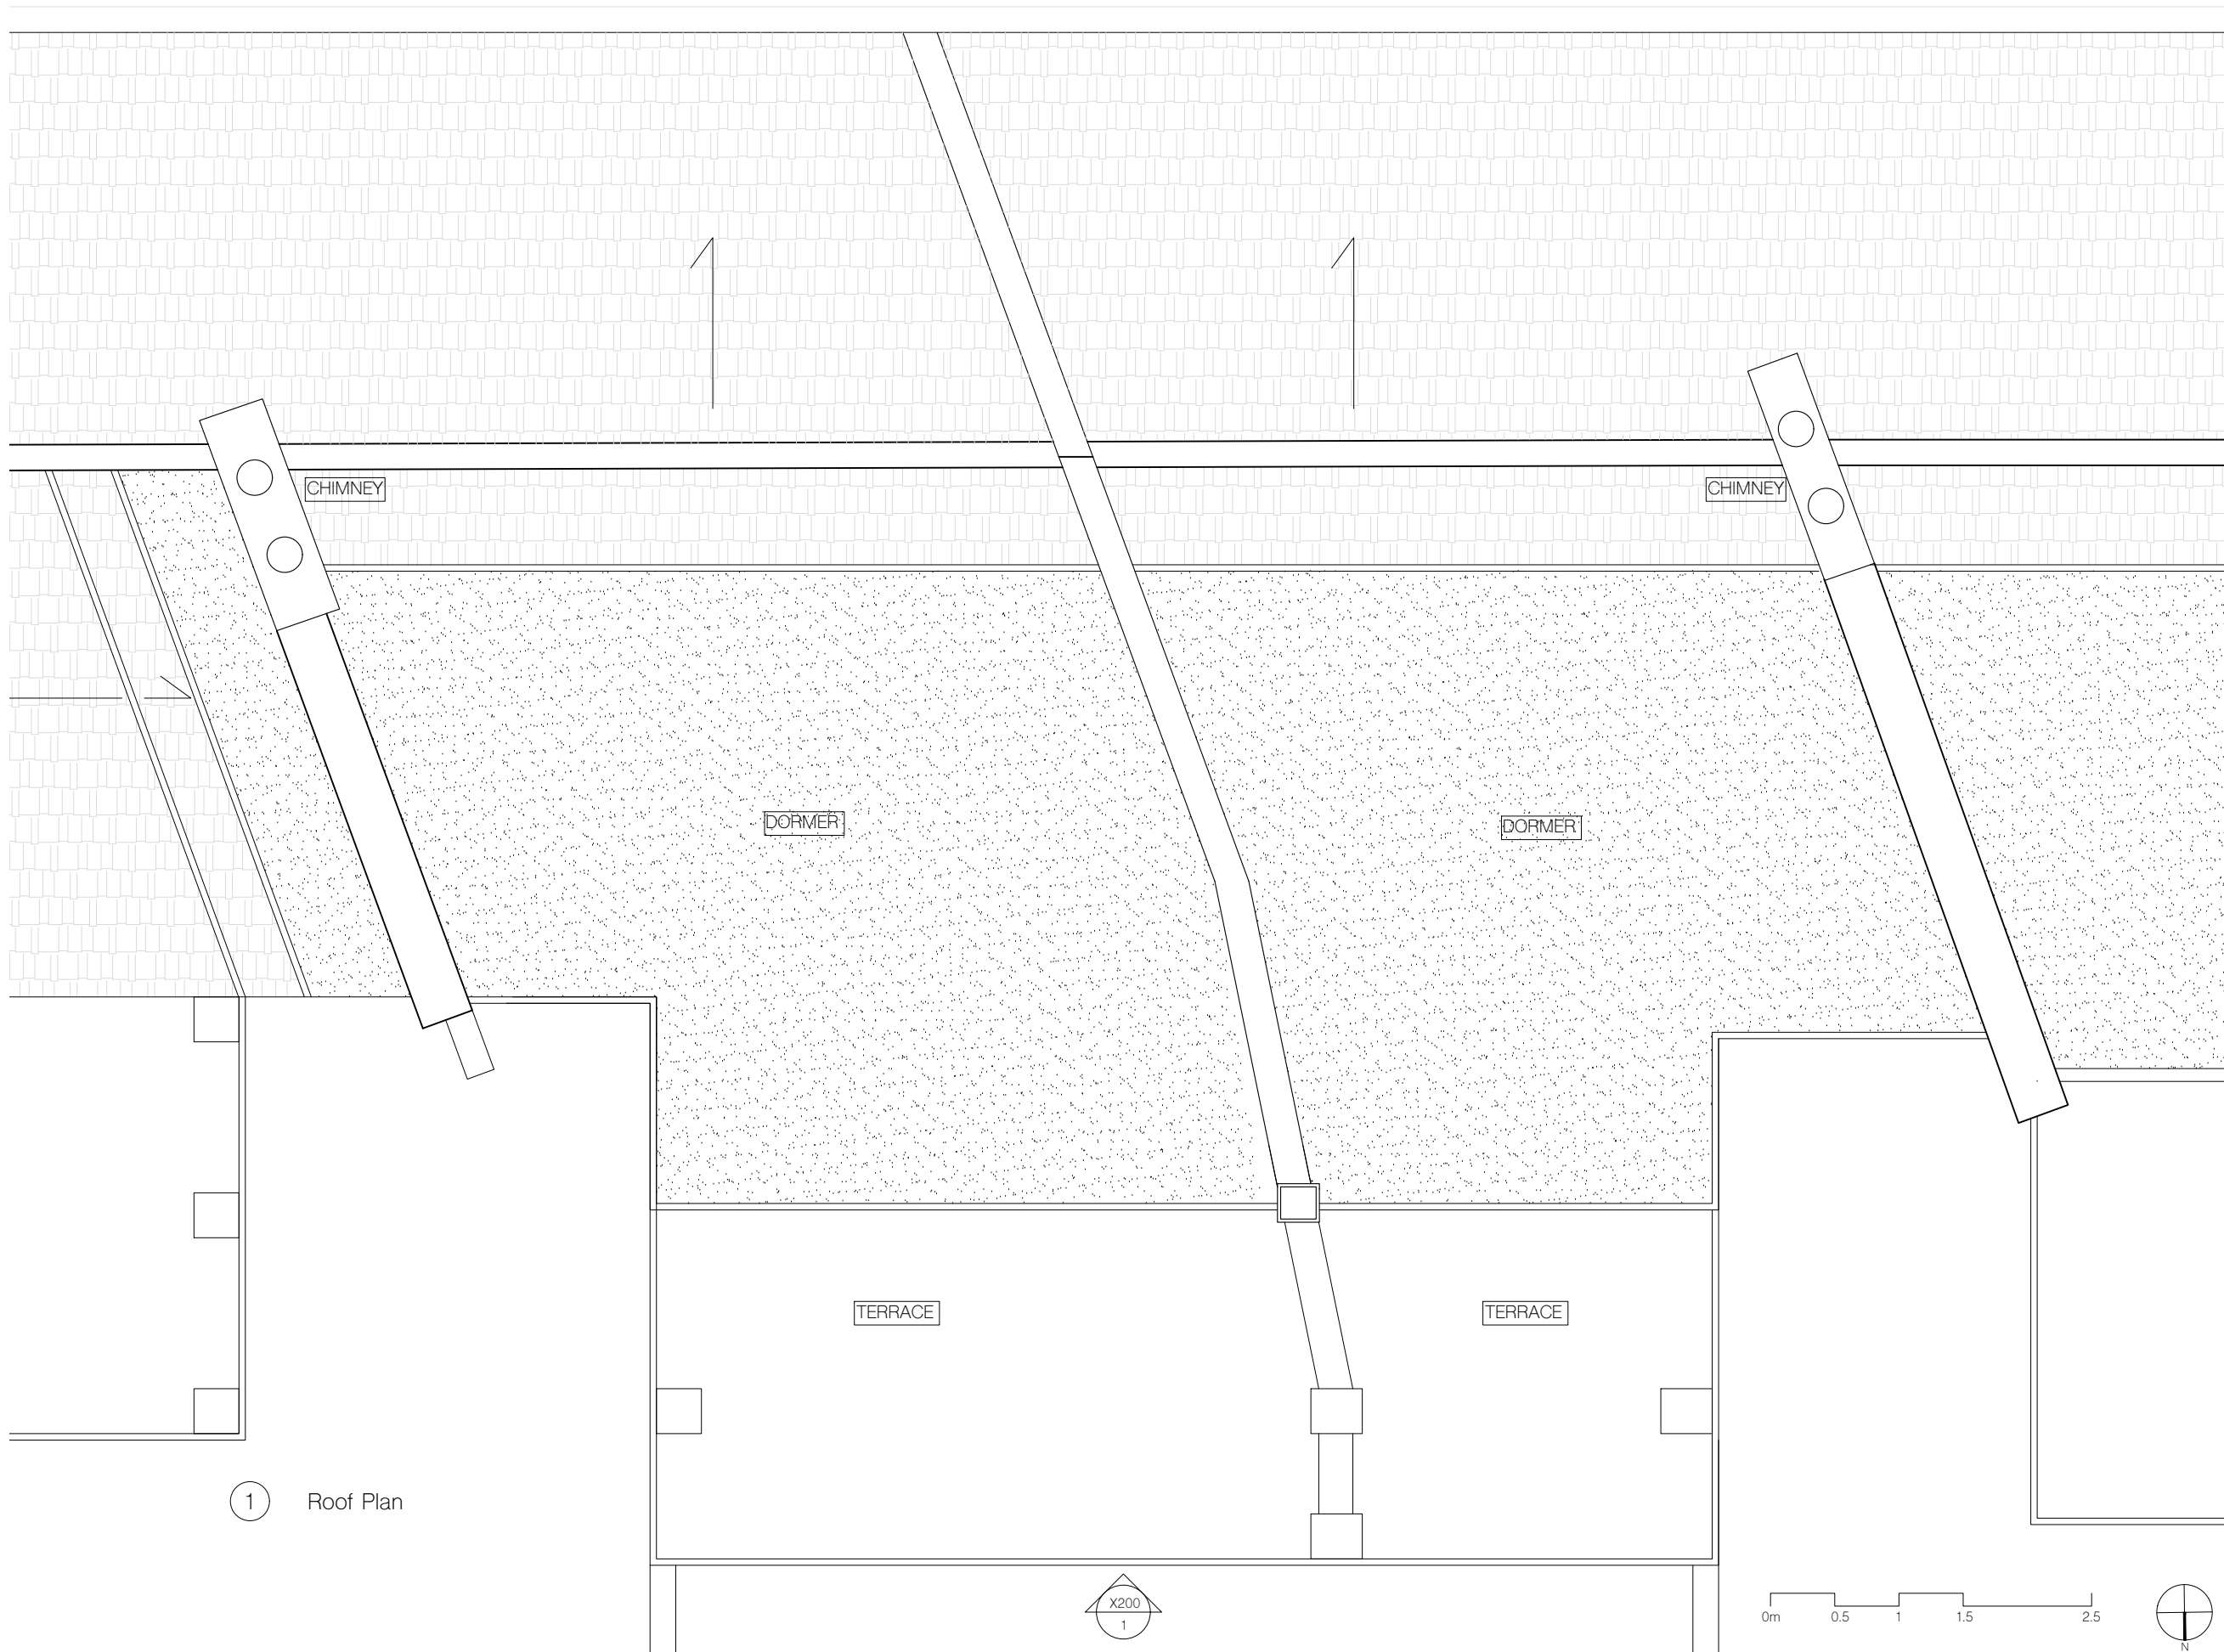

1 Roof Plan

 

notes

All information subject to design development and site verification.

This drawing is the property of CR ROAR Ltd. No disclosure or copy of it may be made without written permission. This drawing is for planning purposes only, no guarantee is given to its accuracy or correctness and is subject to site verification.

project
421A Finchley Road
London
NW3 6HJ


client
Roger Brighton

architect
ROAR

drawing title
Proposed Roof plan - option B

scale at A1	scale at A3	date
1:25	1:50	06.19

job no.	drawing	rev.
106	P101	-

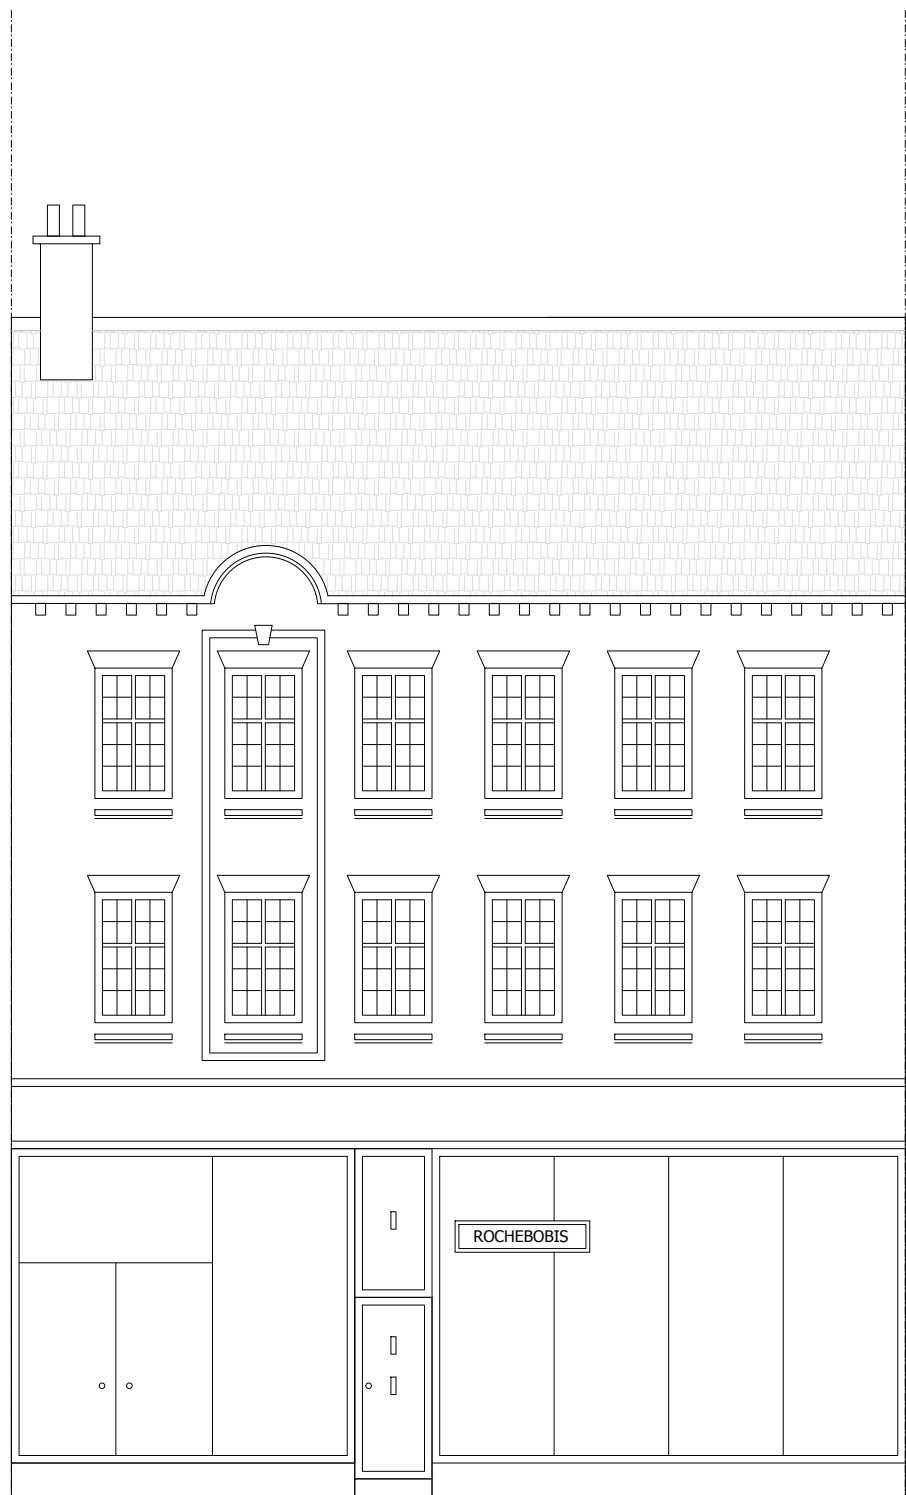

① Front Elevation



② Rear Elevation

- chimney to remain as existing
- replacement roof tiles to match existing
- proposed zinc cladding
- proposed aluminium framed windows and sliding doors
- new metal balustrade, painted finish
- timber decking extended

notes

All information subject to design development and site verification.

This drawing is the property of CR ROAR Ltd. No disclosure or copy of it may be made without written permission. This drawing is for planning purposes only, no guarantee is given to its accuracy or correctness and is subject to site verification.

project
 421A Finchley Road
 London
 NW3 6HJ
 client
 Roger Brighton

architect
ROAR

drawing title
 Proposed elevations



scale at A1	scale at A3	date
1:50	1:100	06.19
job no.	drawing	rev.
106	P200	-