





EXISTING FRONT ELEVATION (SOUTH FACING)

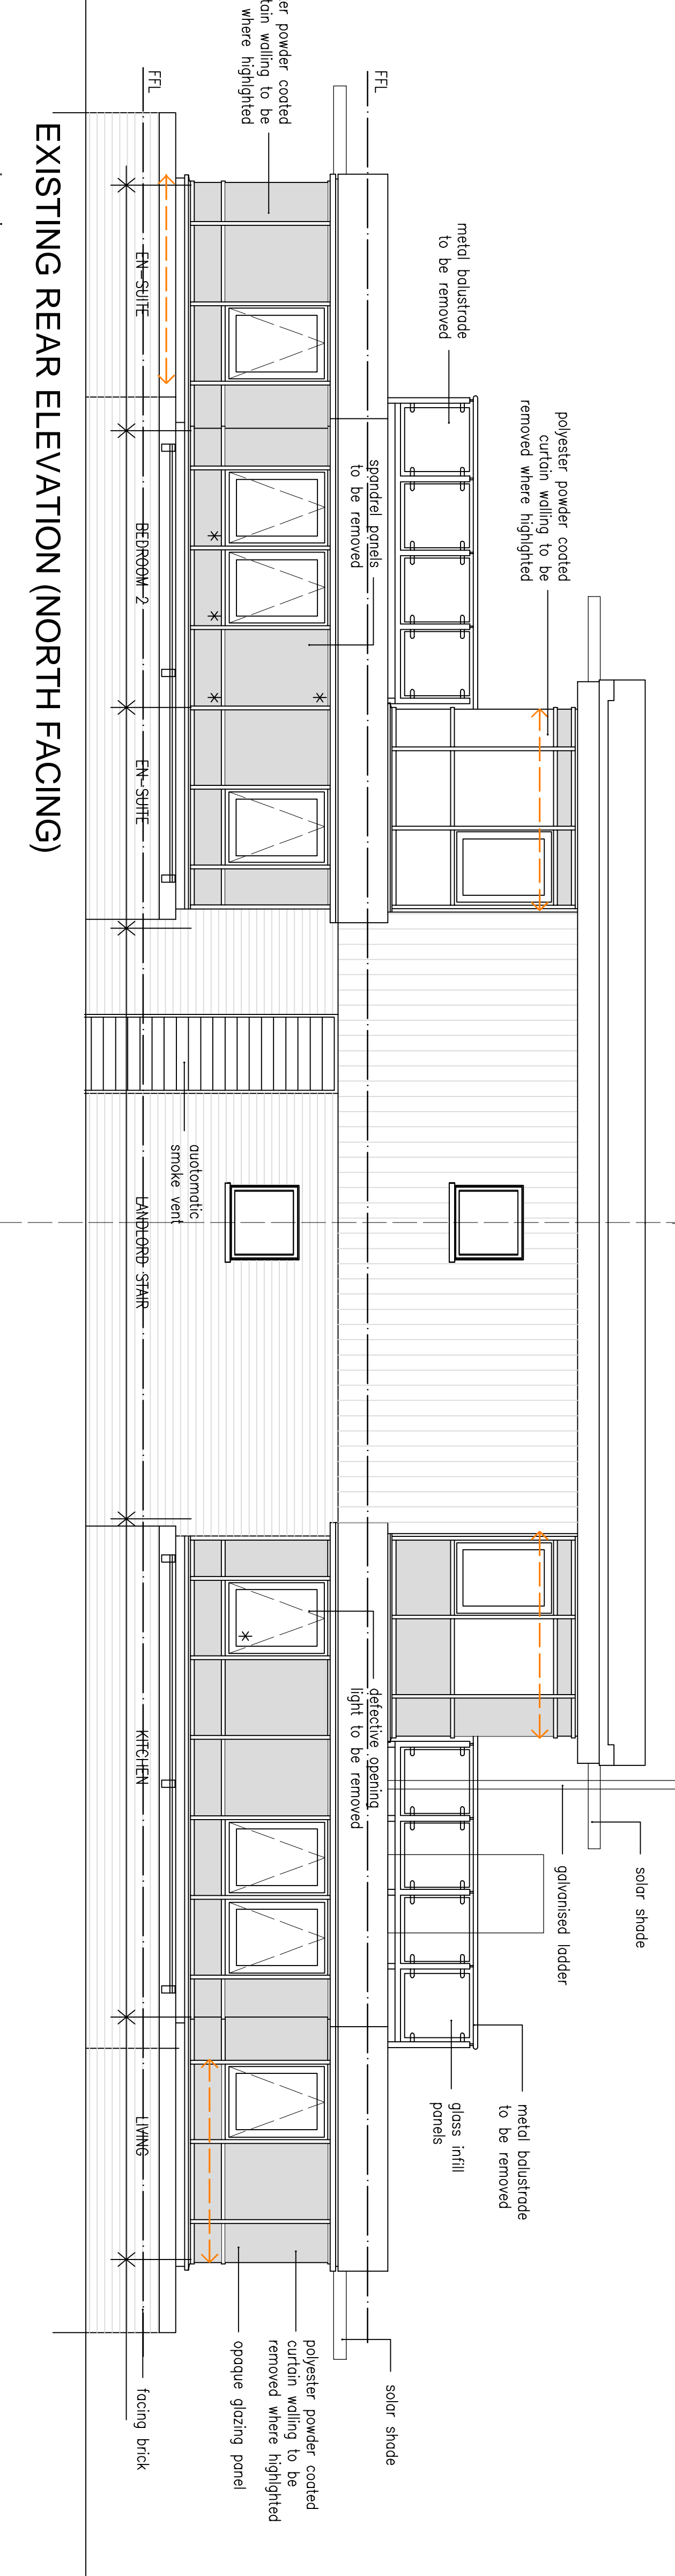

EXISTING REAR ELEVATION (NORTH FACING)

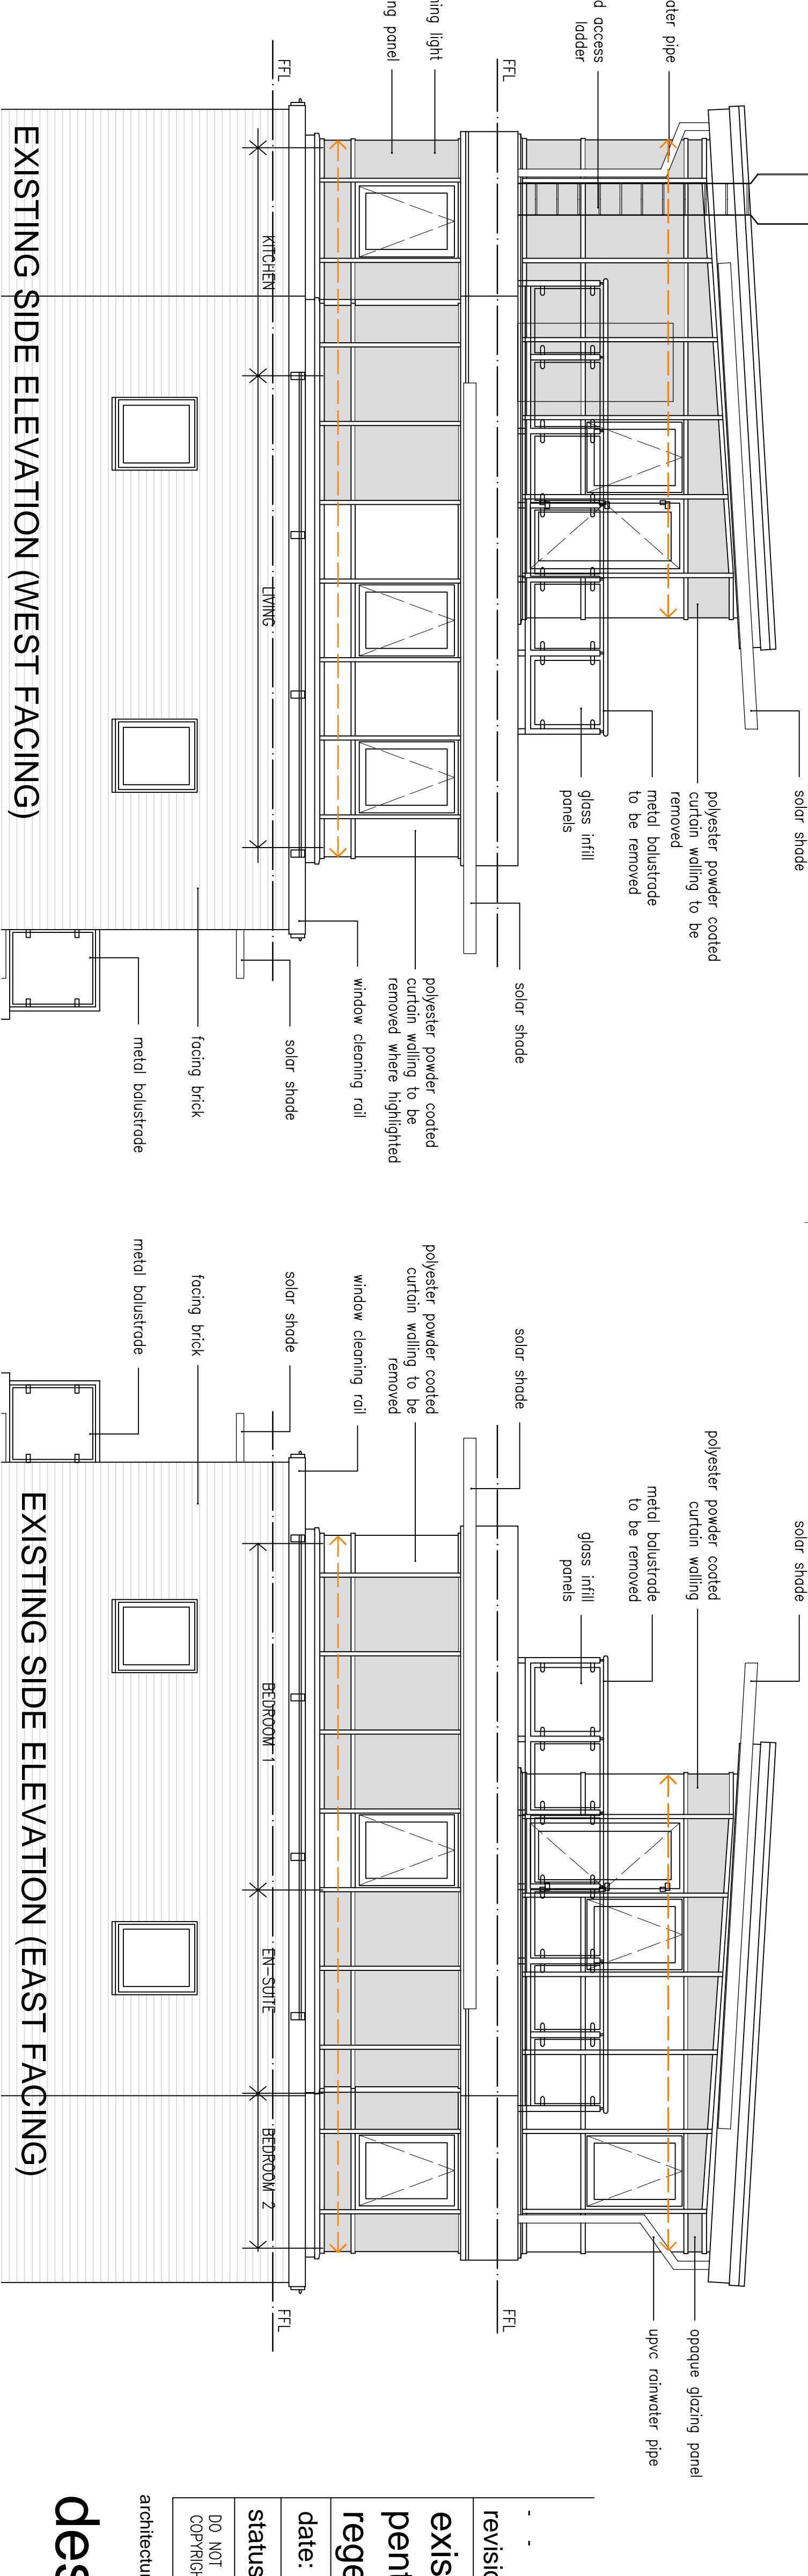

EXISTING SIDE ELEVATION (WEST FACING)

EXISTING SIDE ELEVATION (EAST FACING)

revisions

existing elevations  
penthouse apartment  
regents heights - st johns wood  
date: january 2019  
status: preliminary

scale 1:50 @a1 1:100 @a3  
dwg. d289/PL/05  
DO NOT SCALE - IF DIMENSIONS ARE NOT GIVEN PLEASE ASK  
COPYRIGHTED TO ARCHITECTURAL DESIGNWORKS LTD