


UPPER FLOOR PLAN (LEVEL 7) - EXISTING PLAN

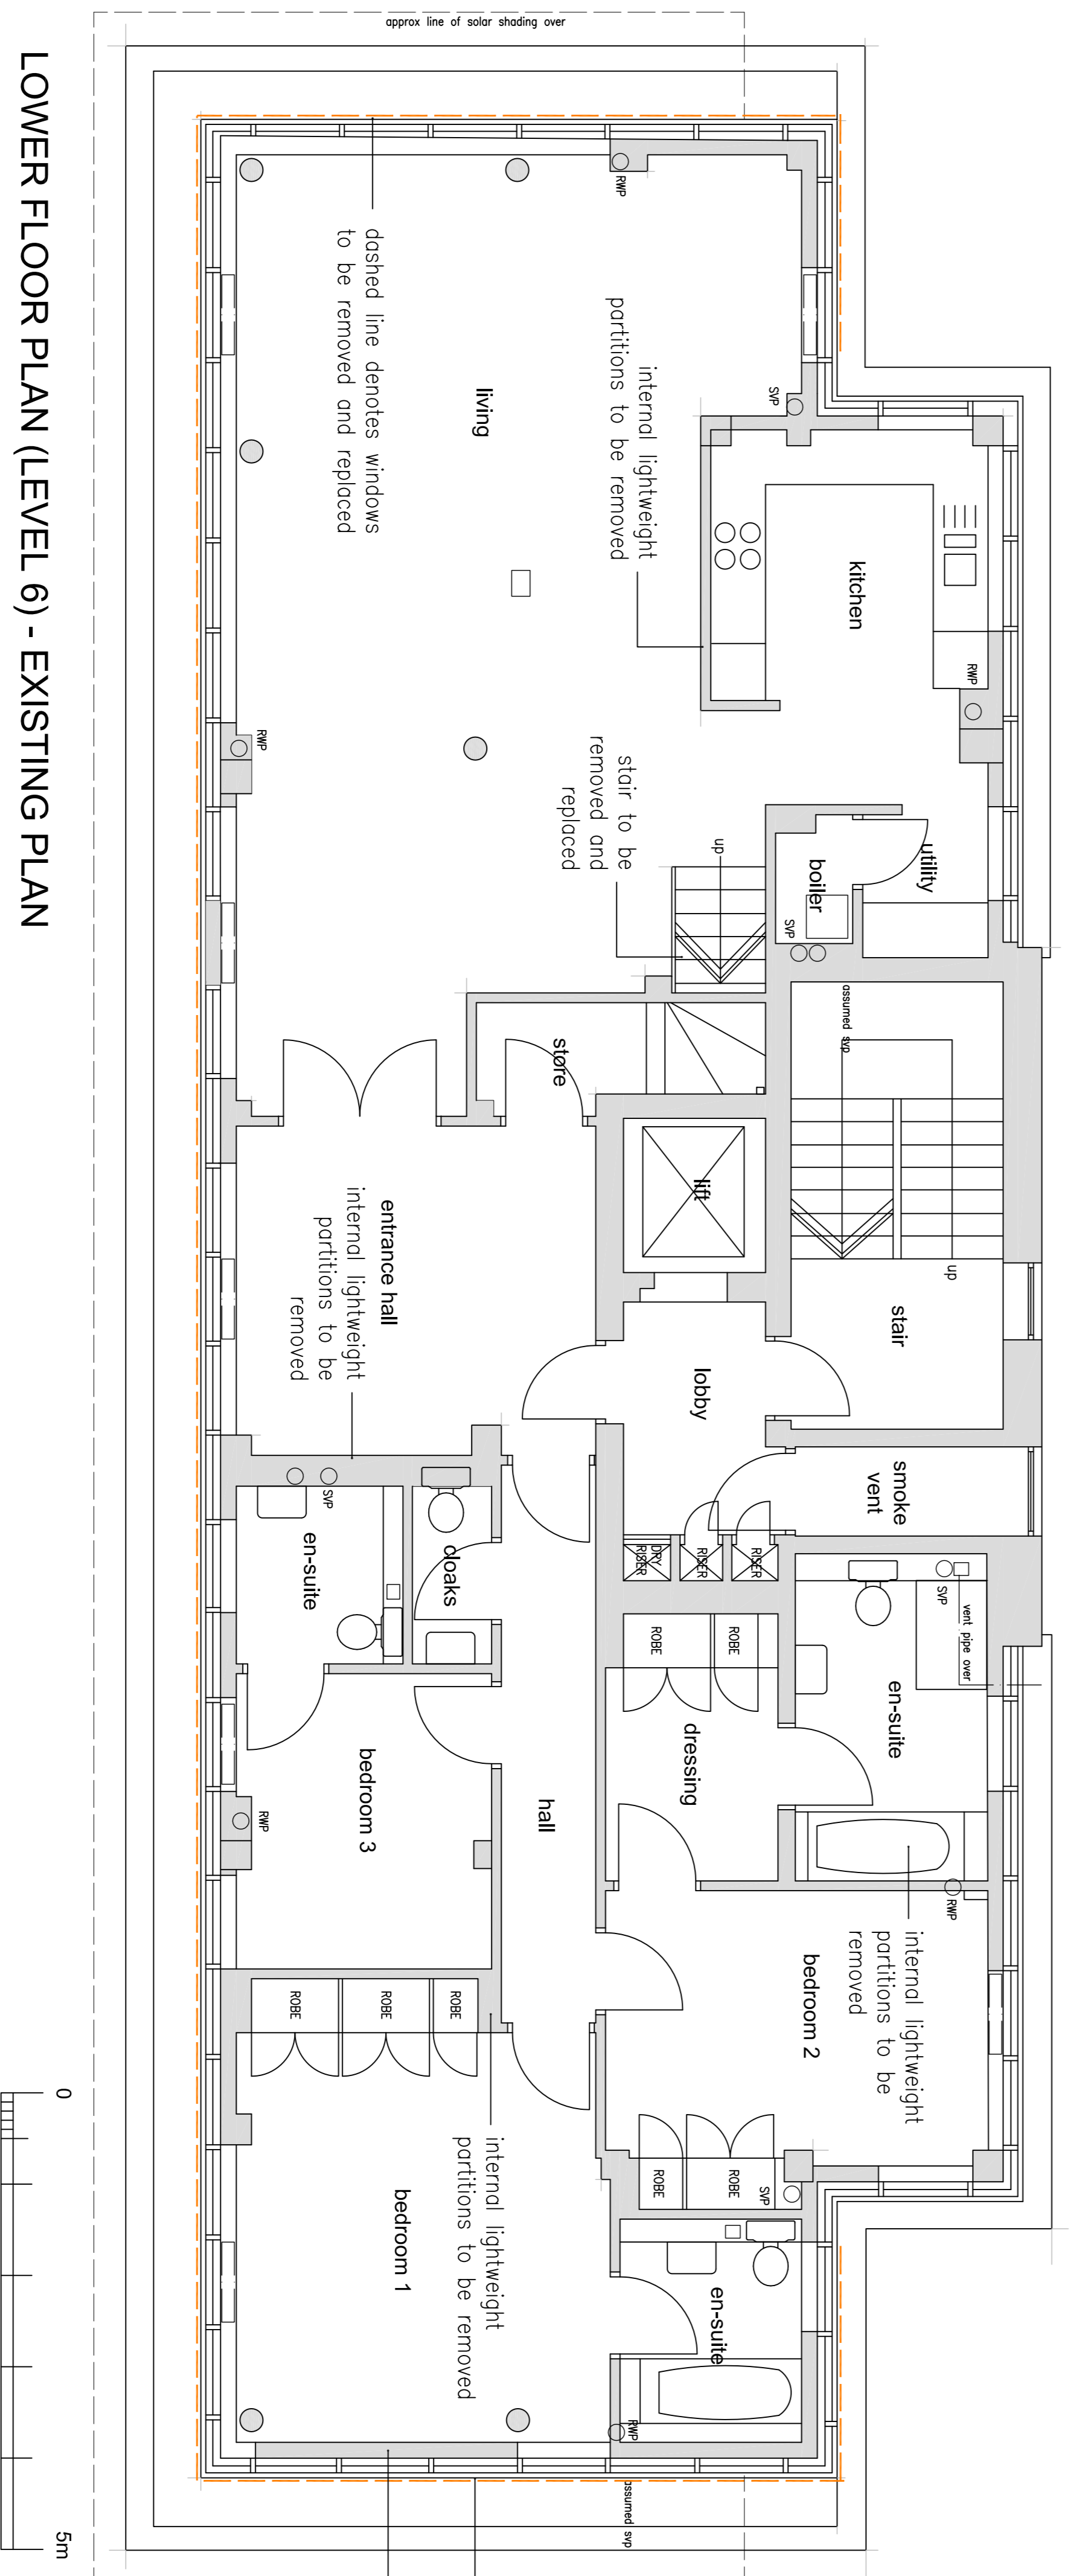

LOWER FLOOR PLAN (LEVEL 6) - EXISTING PLAN

revisions

proposed plans

penthouse apartment
regents heights - st Johns wood

date: january 2019

scale 1:50 @a1 1:100 @a3

status: preliminary

dwg. d289/PL/03

DO NOT SCALE - IF DIMENSIONS ARE NOT GIVEN PLEASE ASK
COPYRIGHTED TO ARCHITECTURAL DESIGNWORKS LTD

architectural designworks limited

designworks

BUILDINGS

SPACES

PLACES