



PROPOSED UPPER FLOOR PLAN (LEVEL 7)

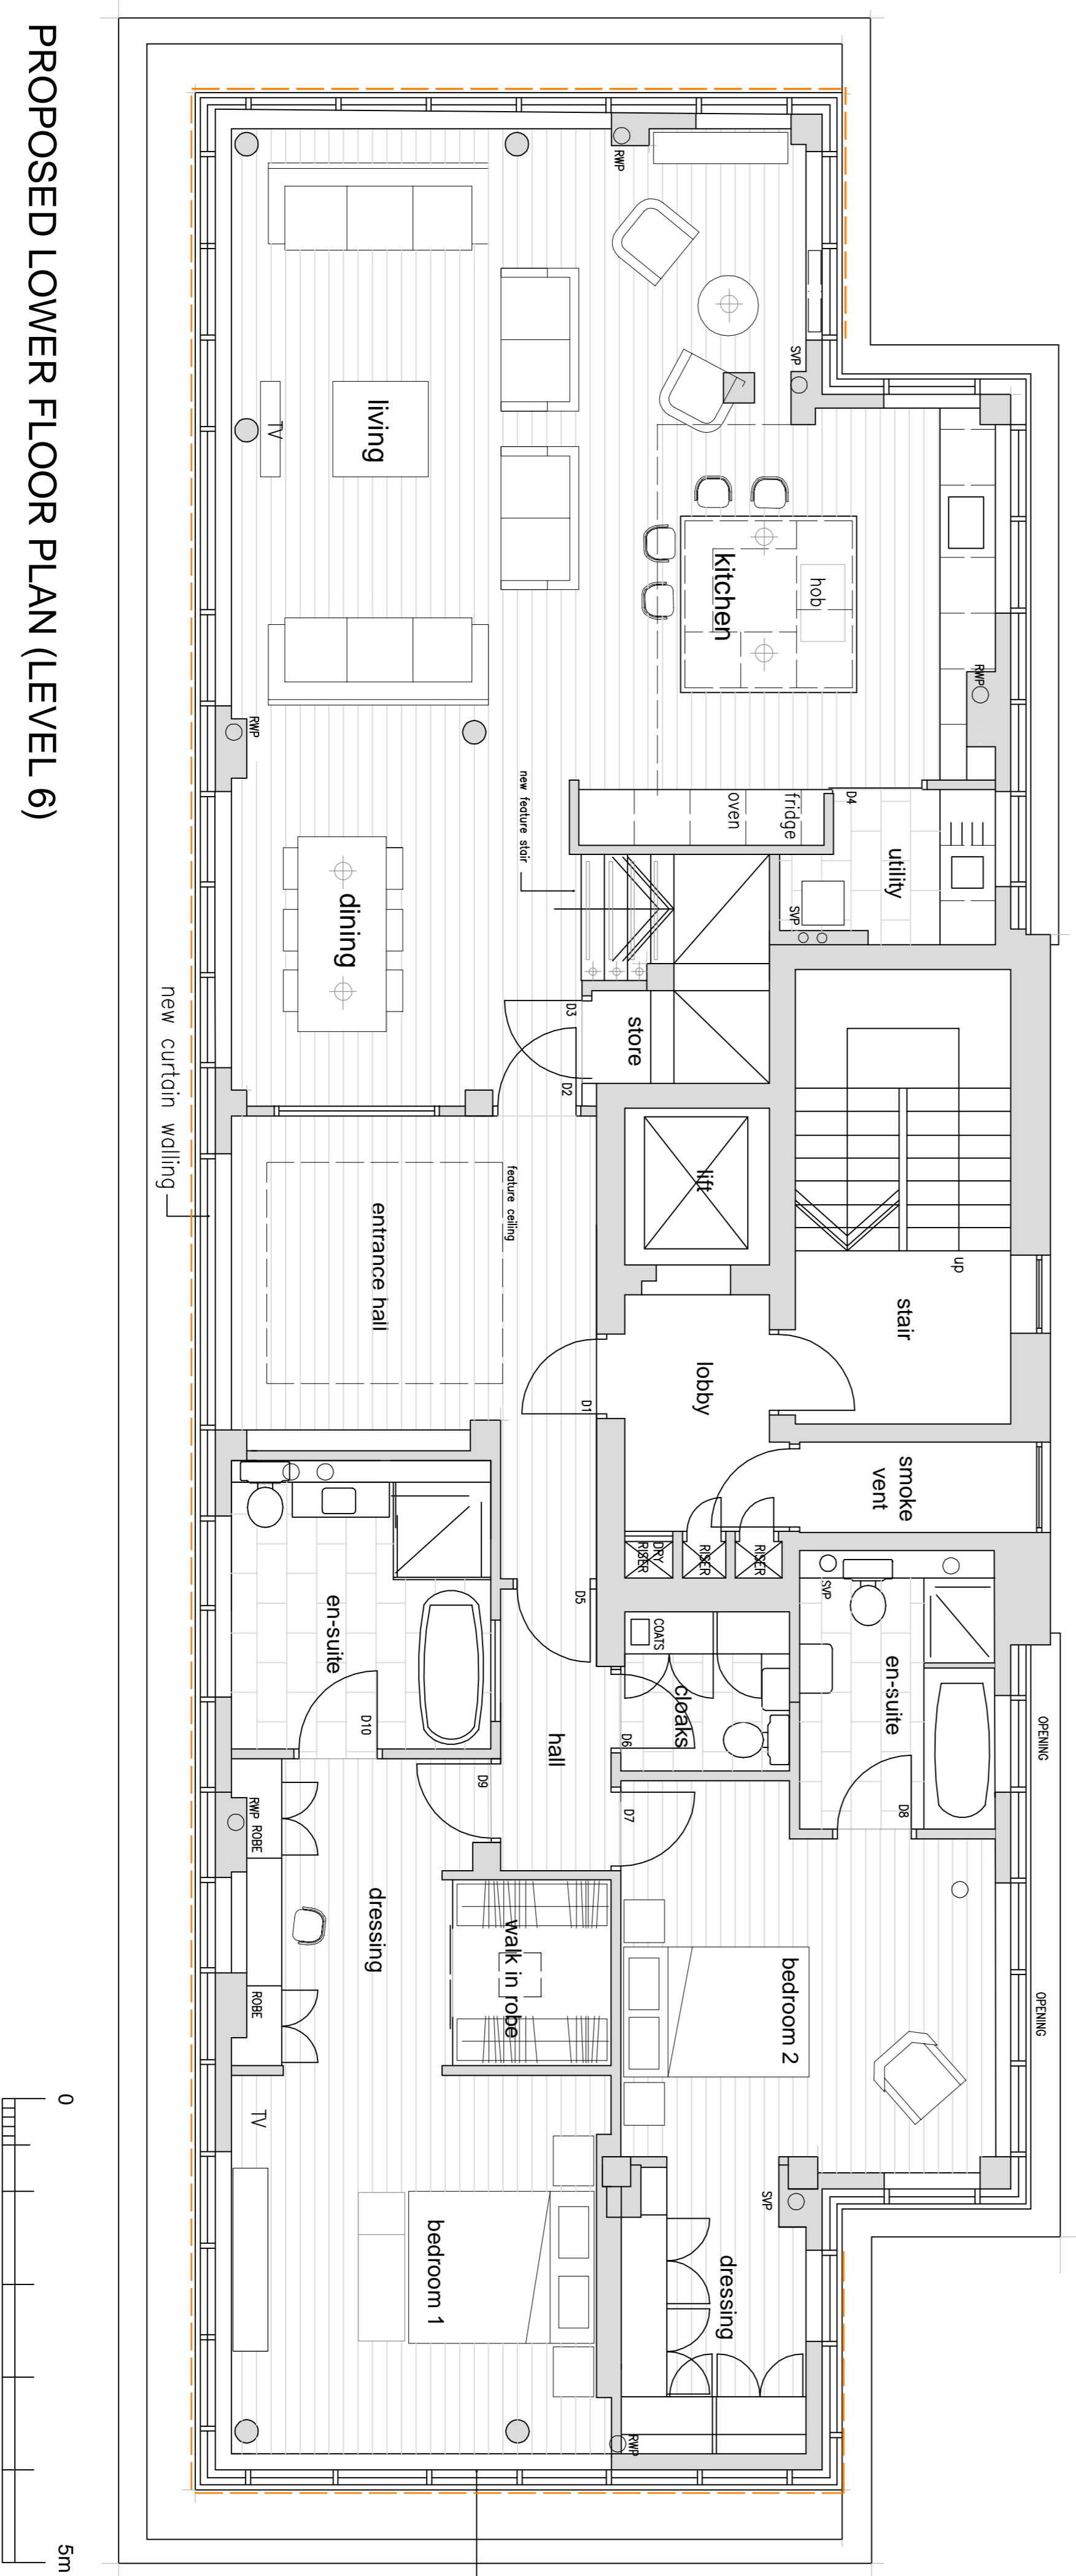

PROPOSED LOWER FLOOR PLAN (LEVEL 6)

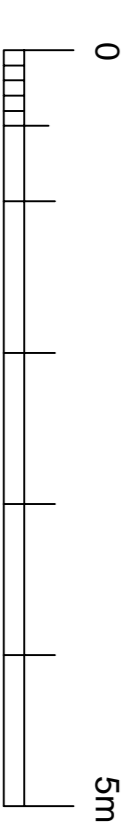

new ppc aluminium curtain walling

revisions

proposed floor plans
penthouse apartment
regents heights - st Johns wood

date: january 2019 scale 1:50 @a1 1:100 @a3

status: preliminary dwg. d289/PL/06

DO NOT SCALE - IF DIMENSIONS ARE NOT GIVEN PLEASE ASK
COPYRIGHTED TO ARCHITECTURAL DESIGNWORKS LTD

architectural designworks limited

designworks

