


DENOTES EXTENT OF PROPOSED WORKS TO FACADE

FRONT ELEVATION TO ST EDMUNDS TERRACE

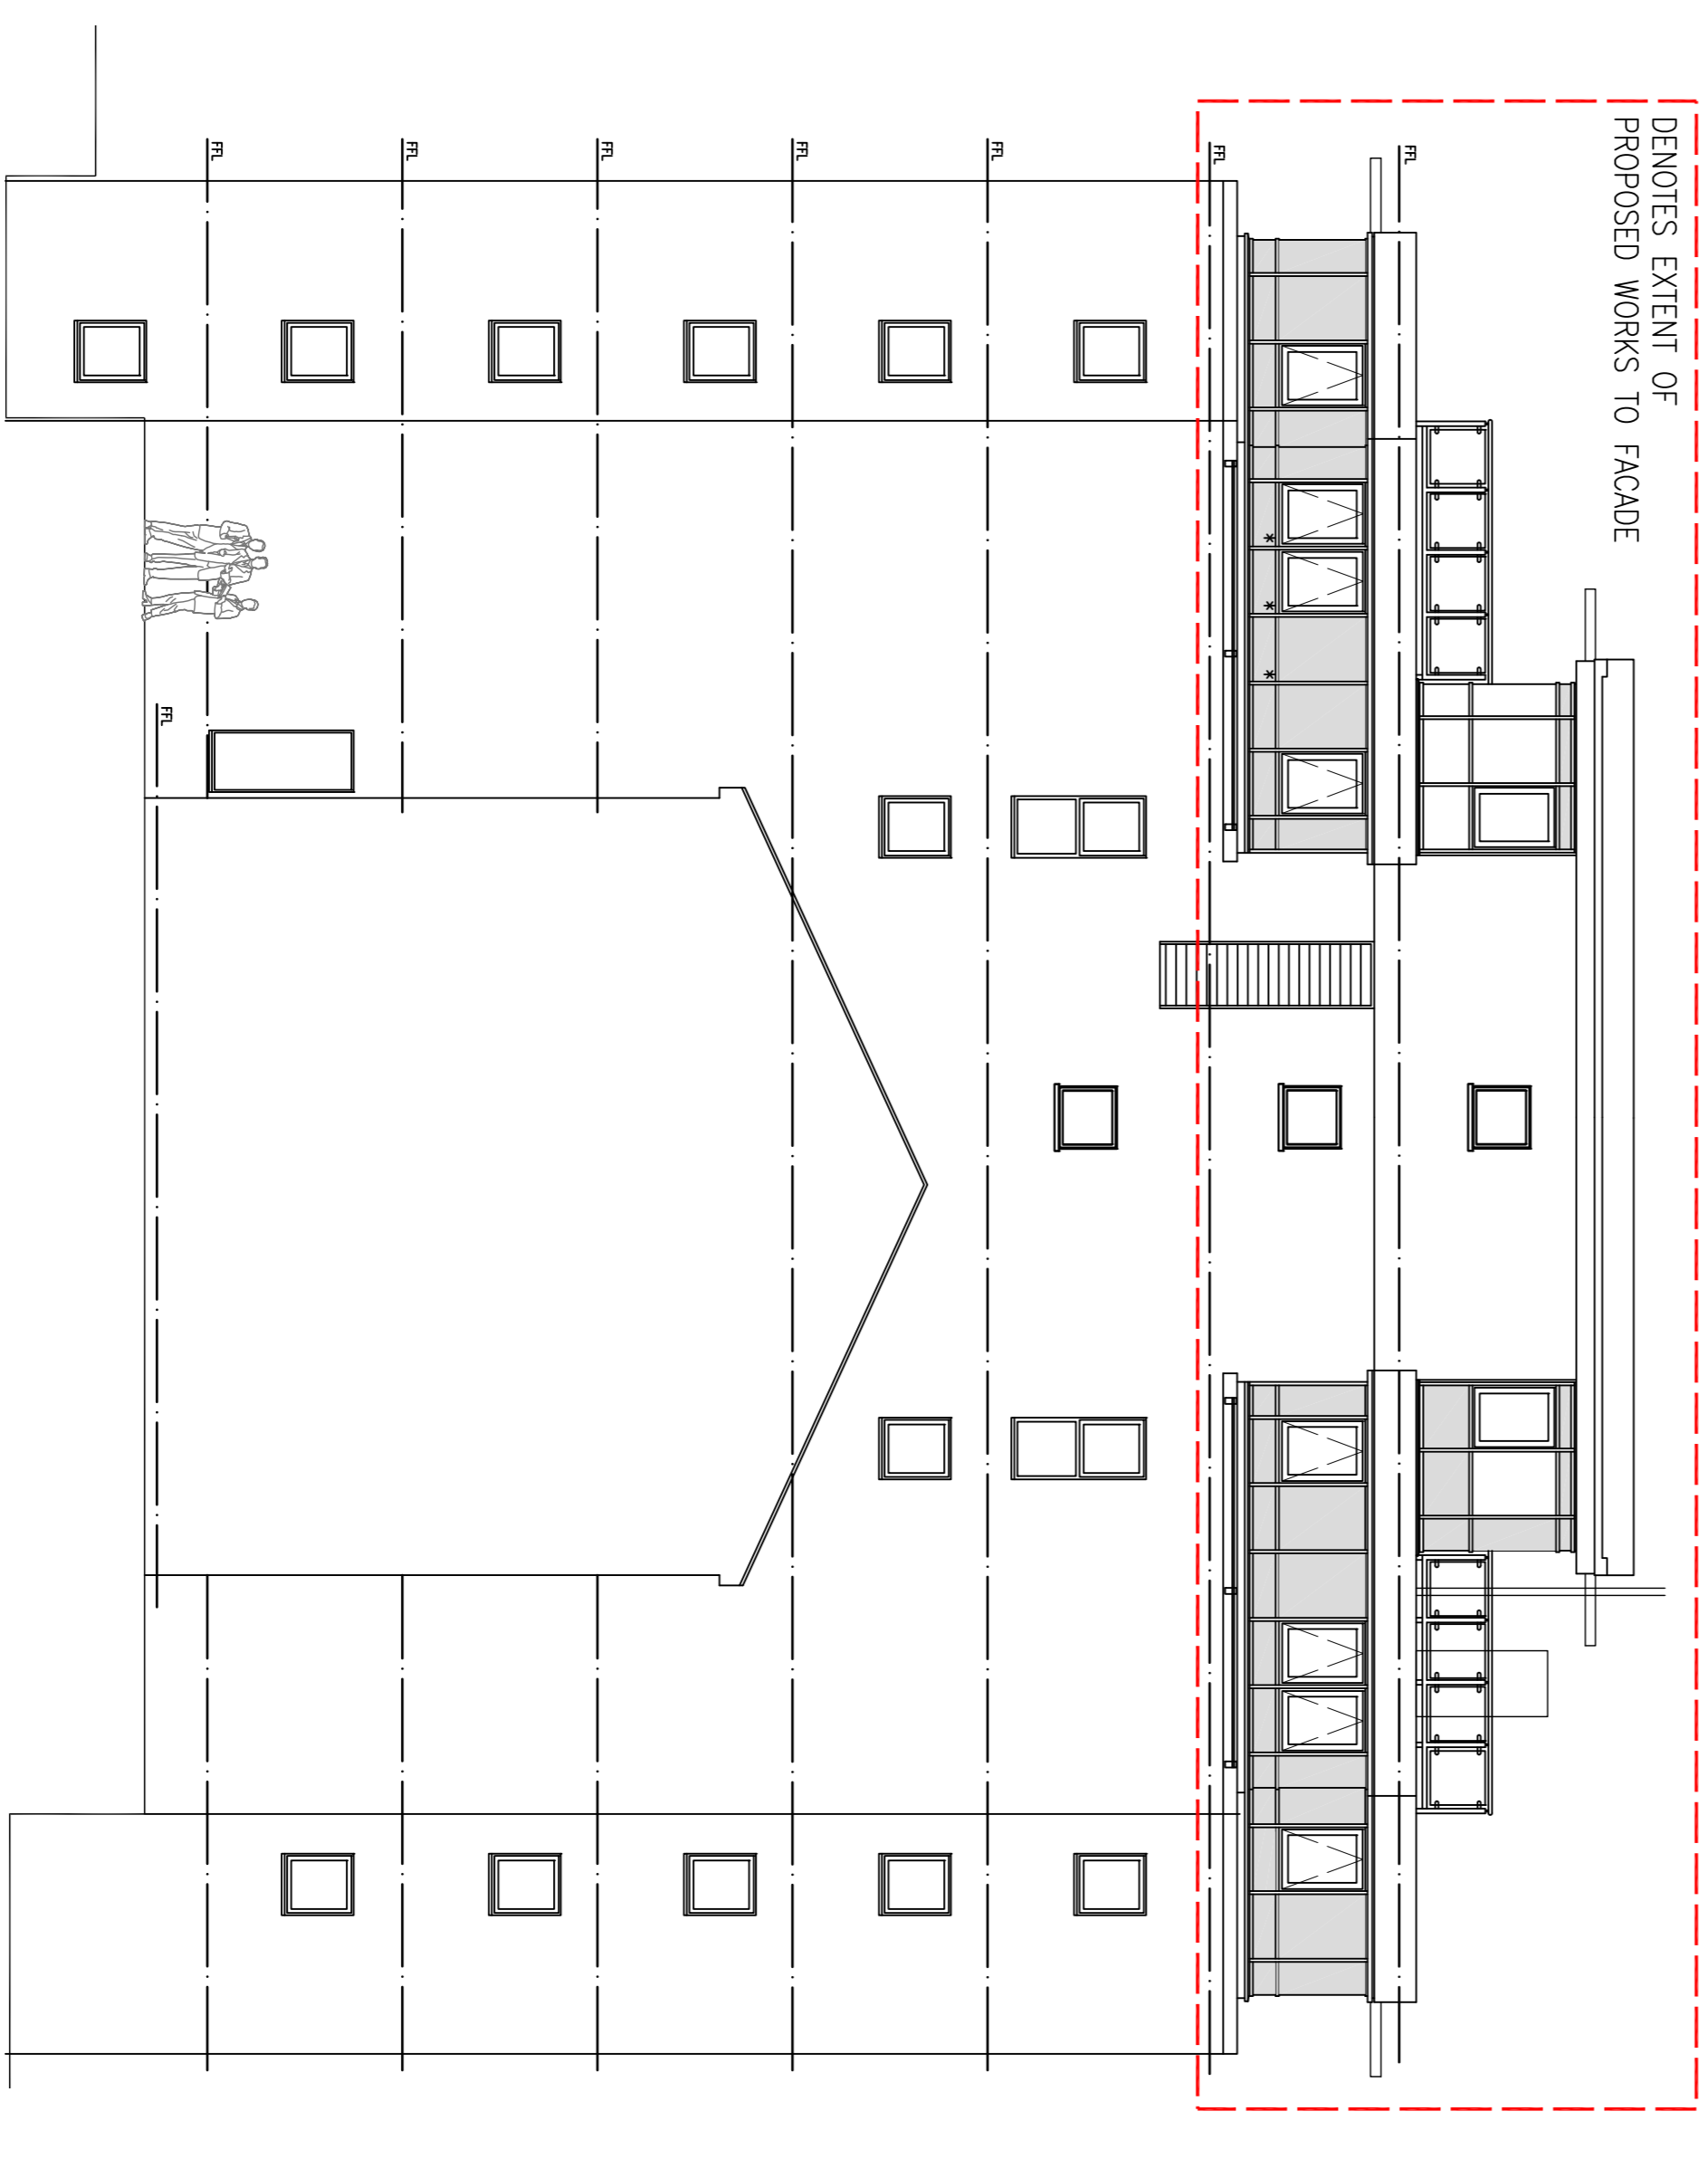


SIDE ELEVATION (WEST FACING)



DENOTES EXTENT OF PROPOSED WORKS TO FACADE

REAR ELEVATION

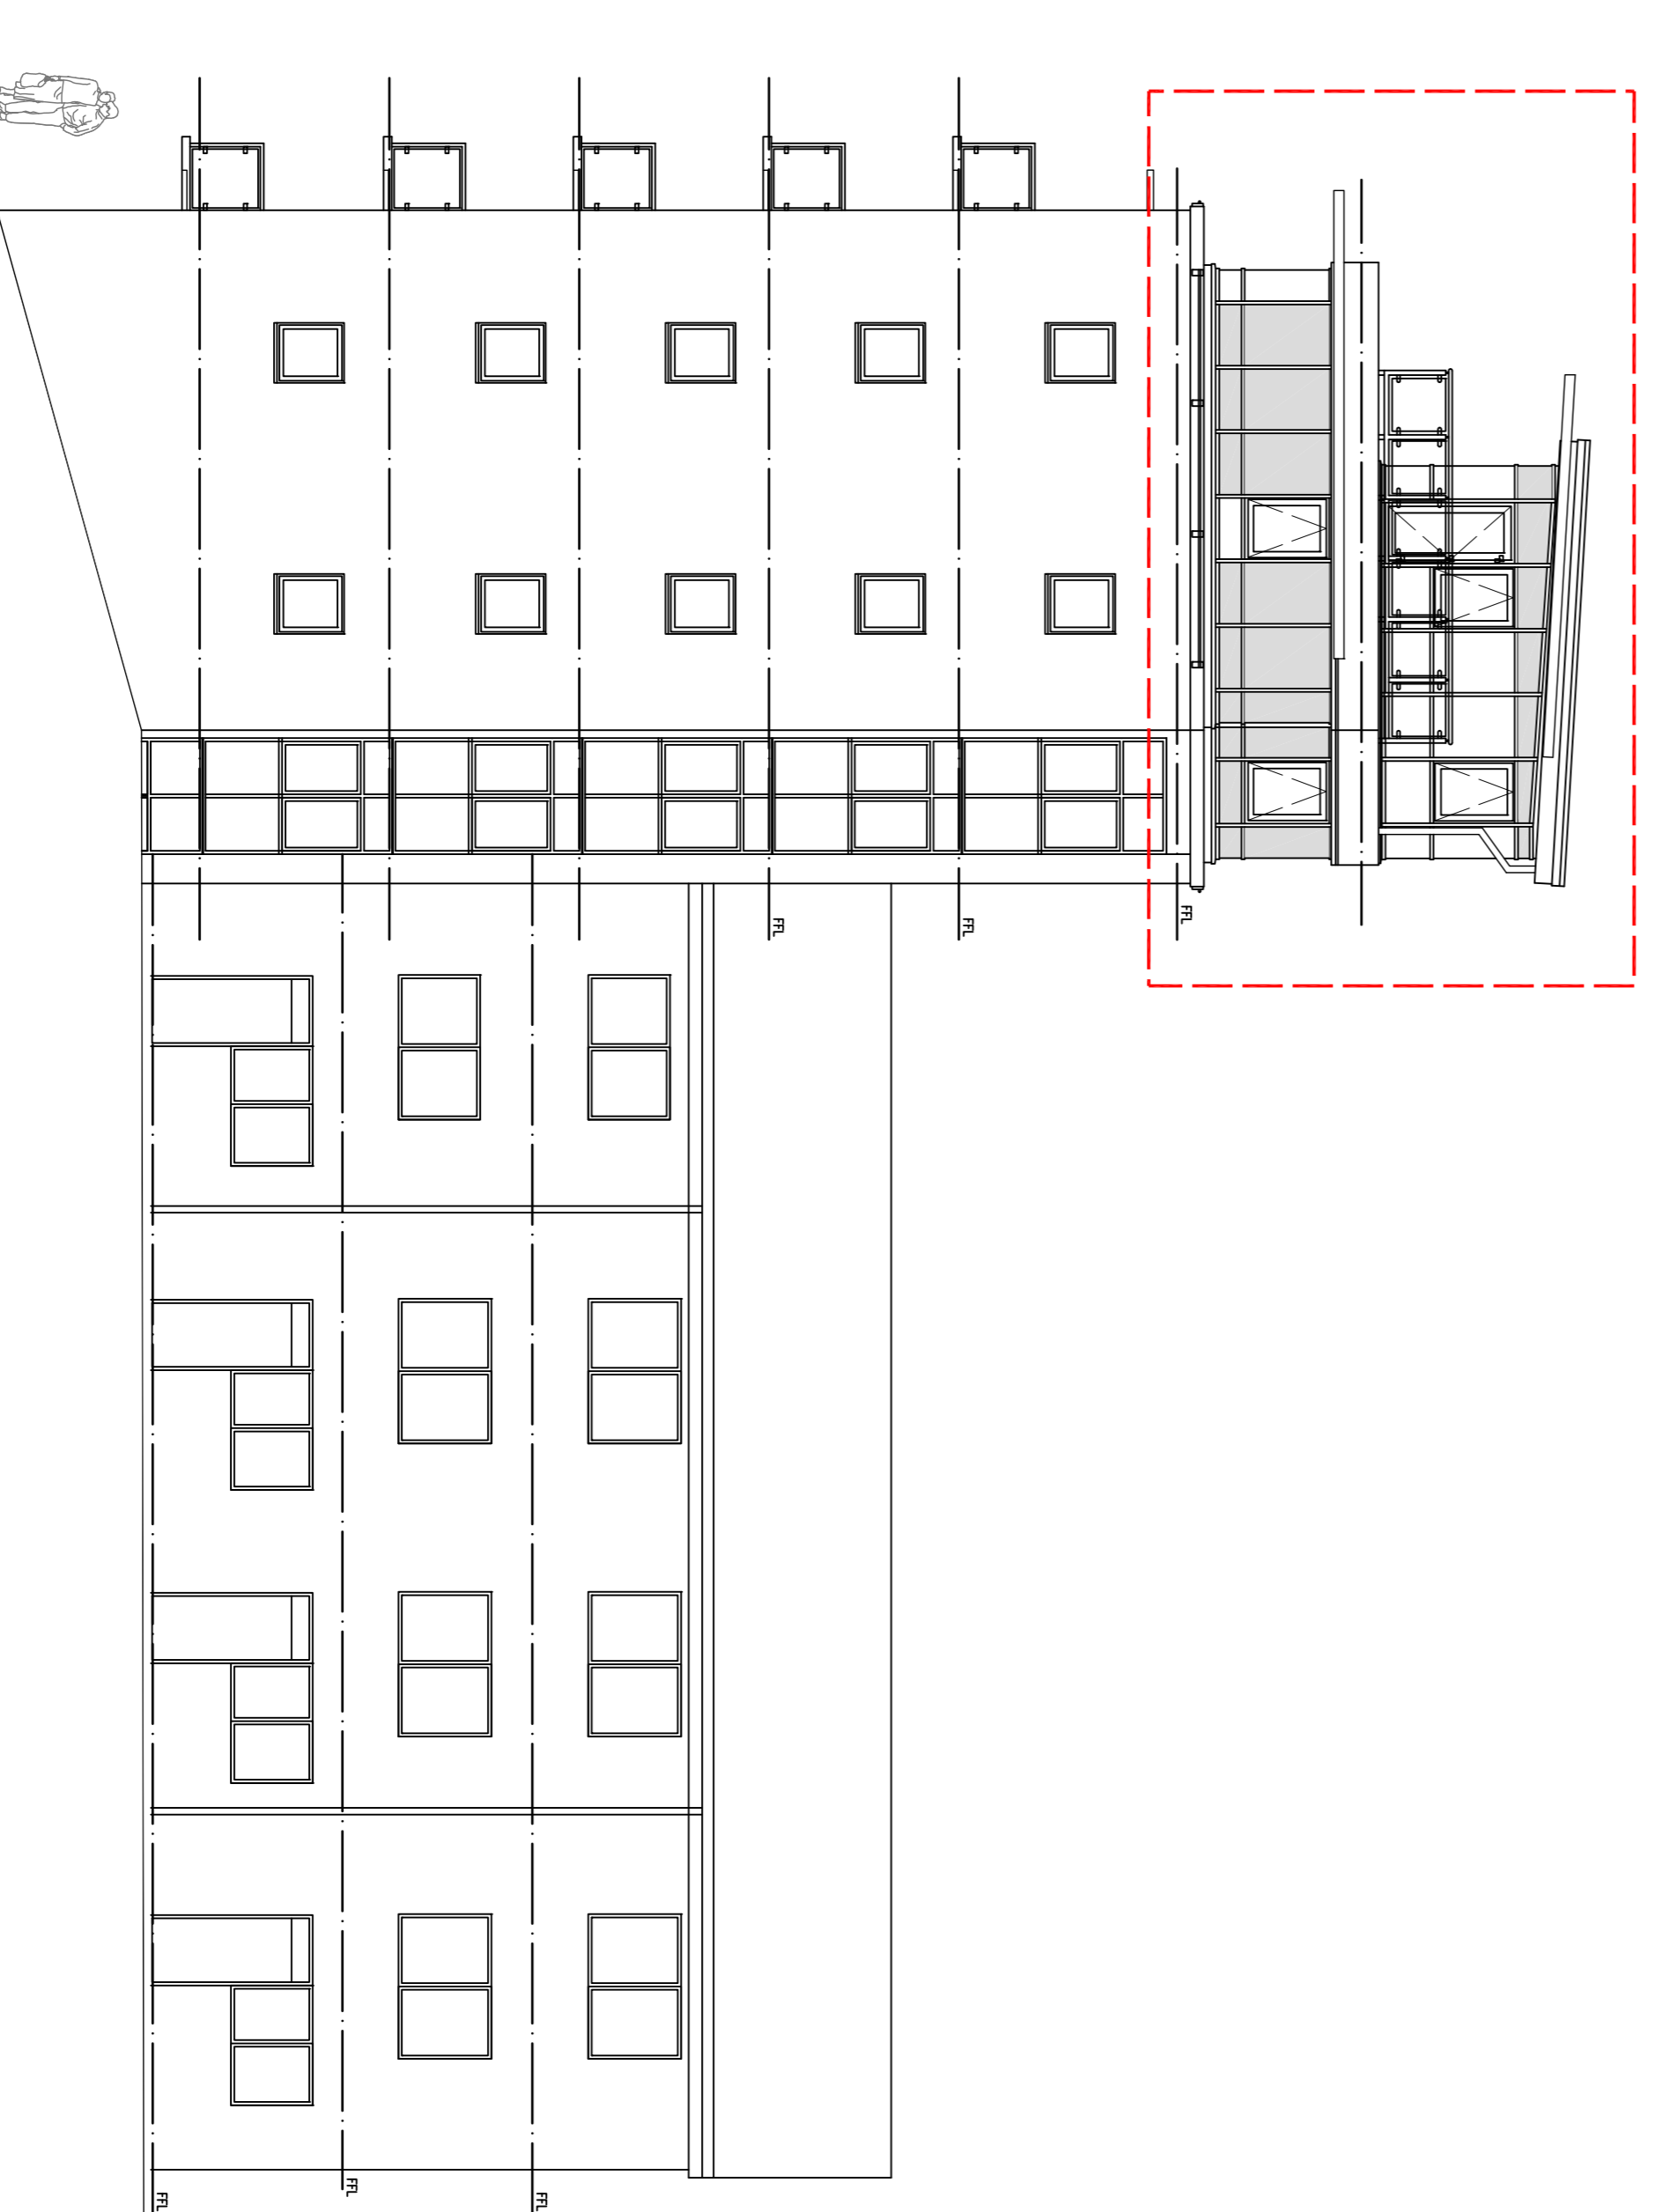

SIDE ELEVATION (EAST FACING)

revisions

existing block elevations  
penthouse apartment  
regents heights - st Johns wood

date: january 2019 scale 1:100 @a1 1:200 @a3

status: preliminary dwg: d289/PL/04

DO NOT SCALE - IF DIMENSIONS ARE NOT GIVEN PLEASE ASK  
COPYRIGHTED TO ARCHITECTURAL DESIGNWORKS LTD

architectural designworks limited

designworks

BUILDINGS SPACES PLACES