




PROPOSED FRONT ELEVATION (SOUTH FACING)

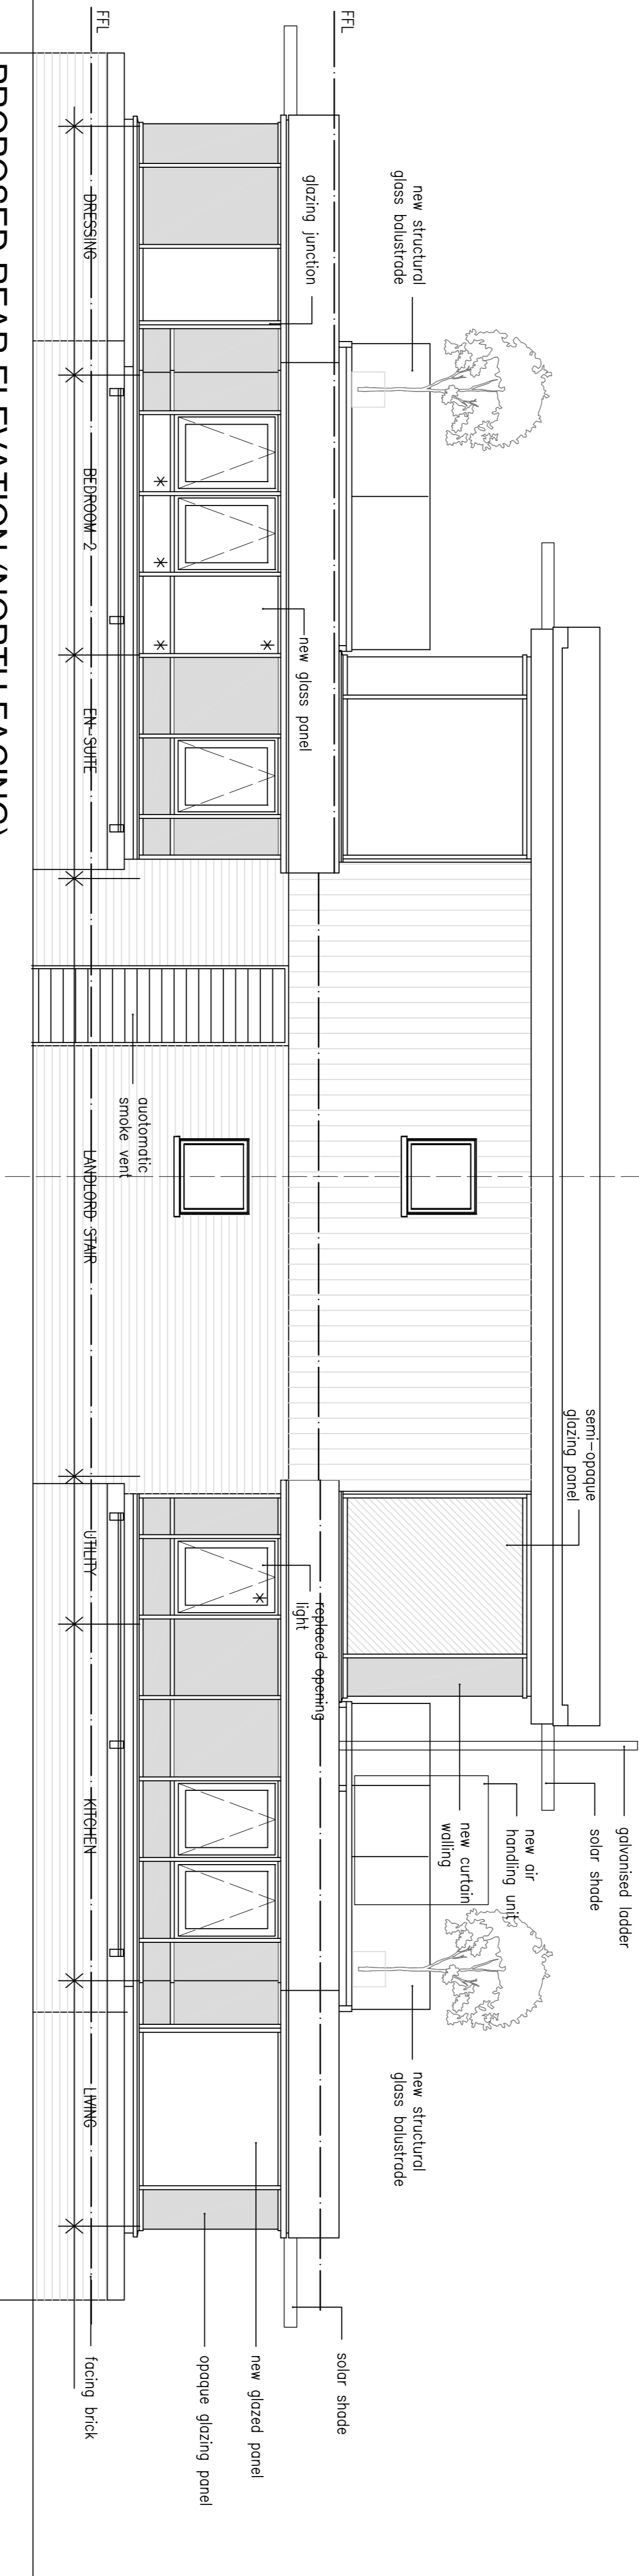

PROPOSED REAR ELEVATION (NORTH FACING)

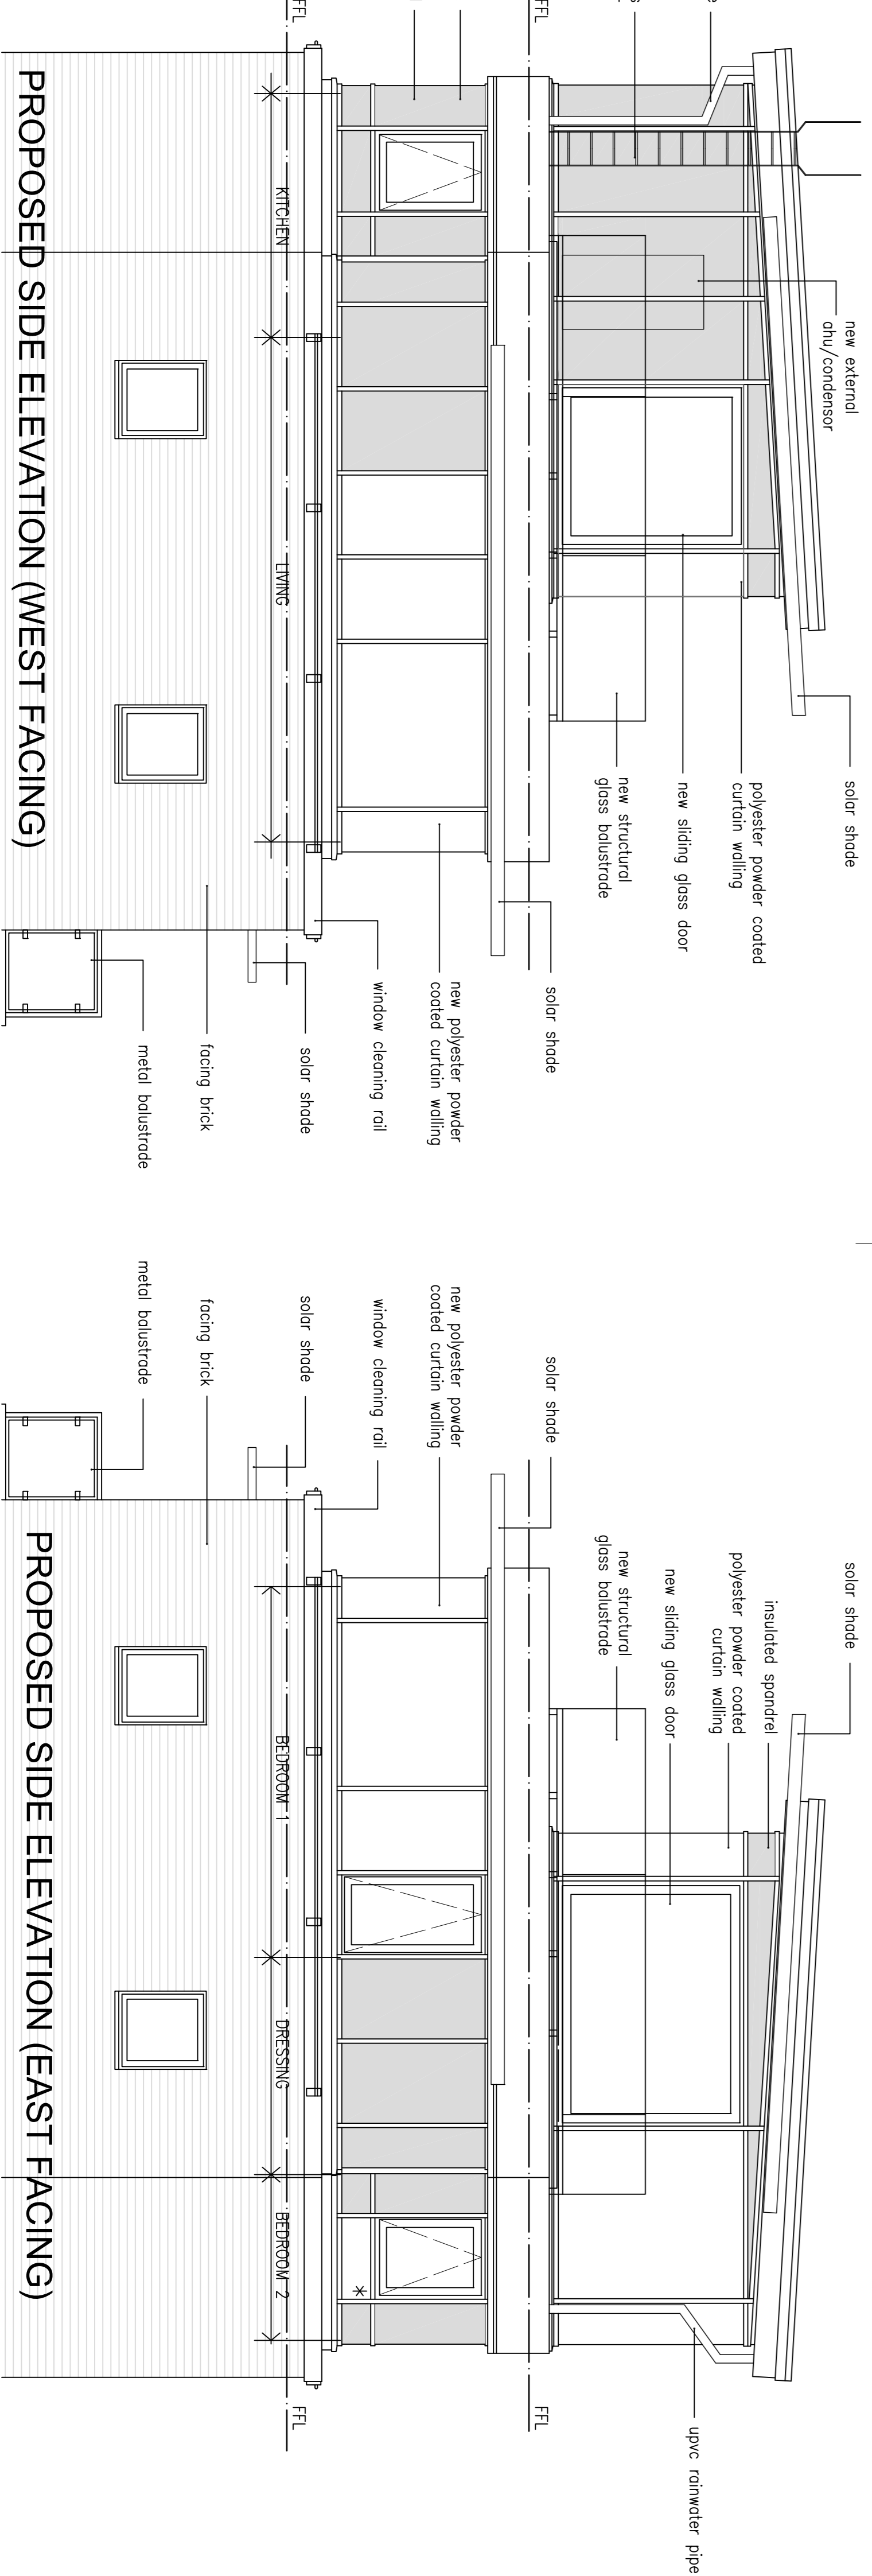

PROPOSED SIDE ELEVATION (WEST FACING)

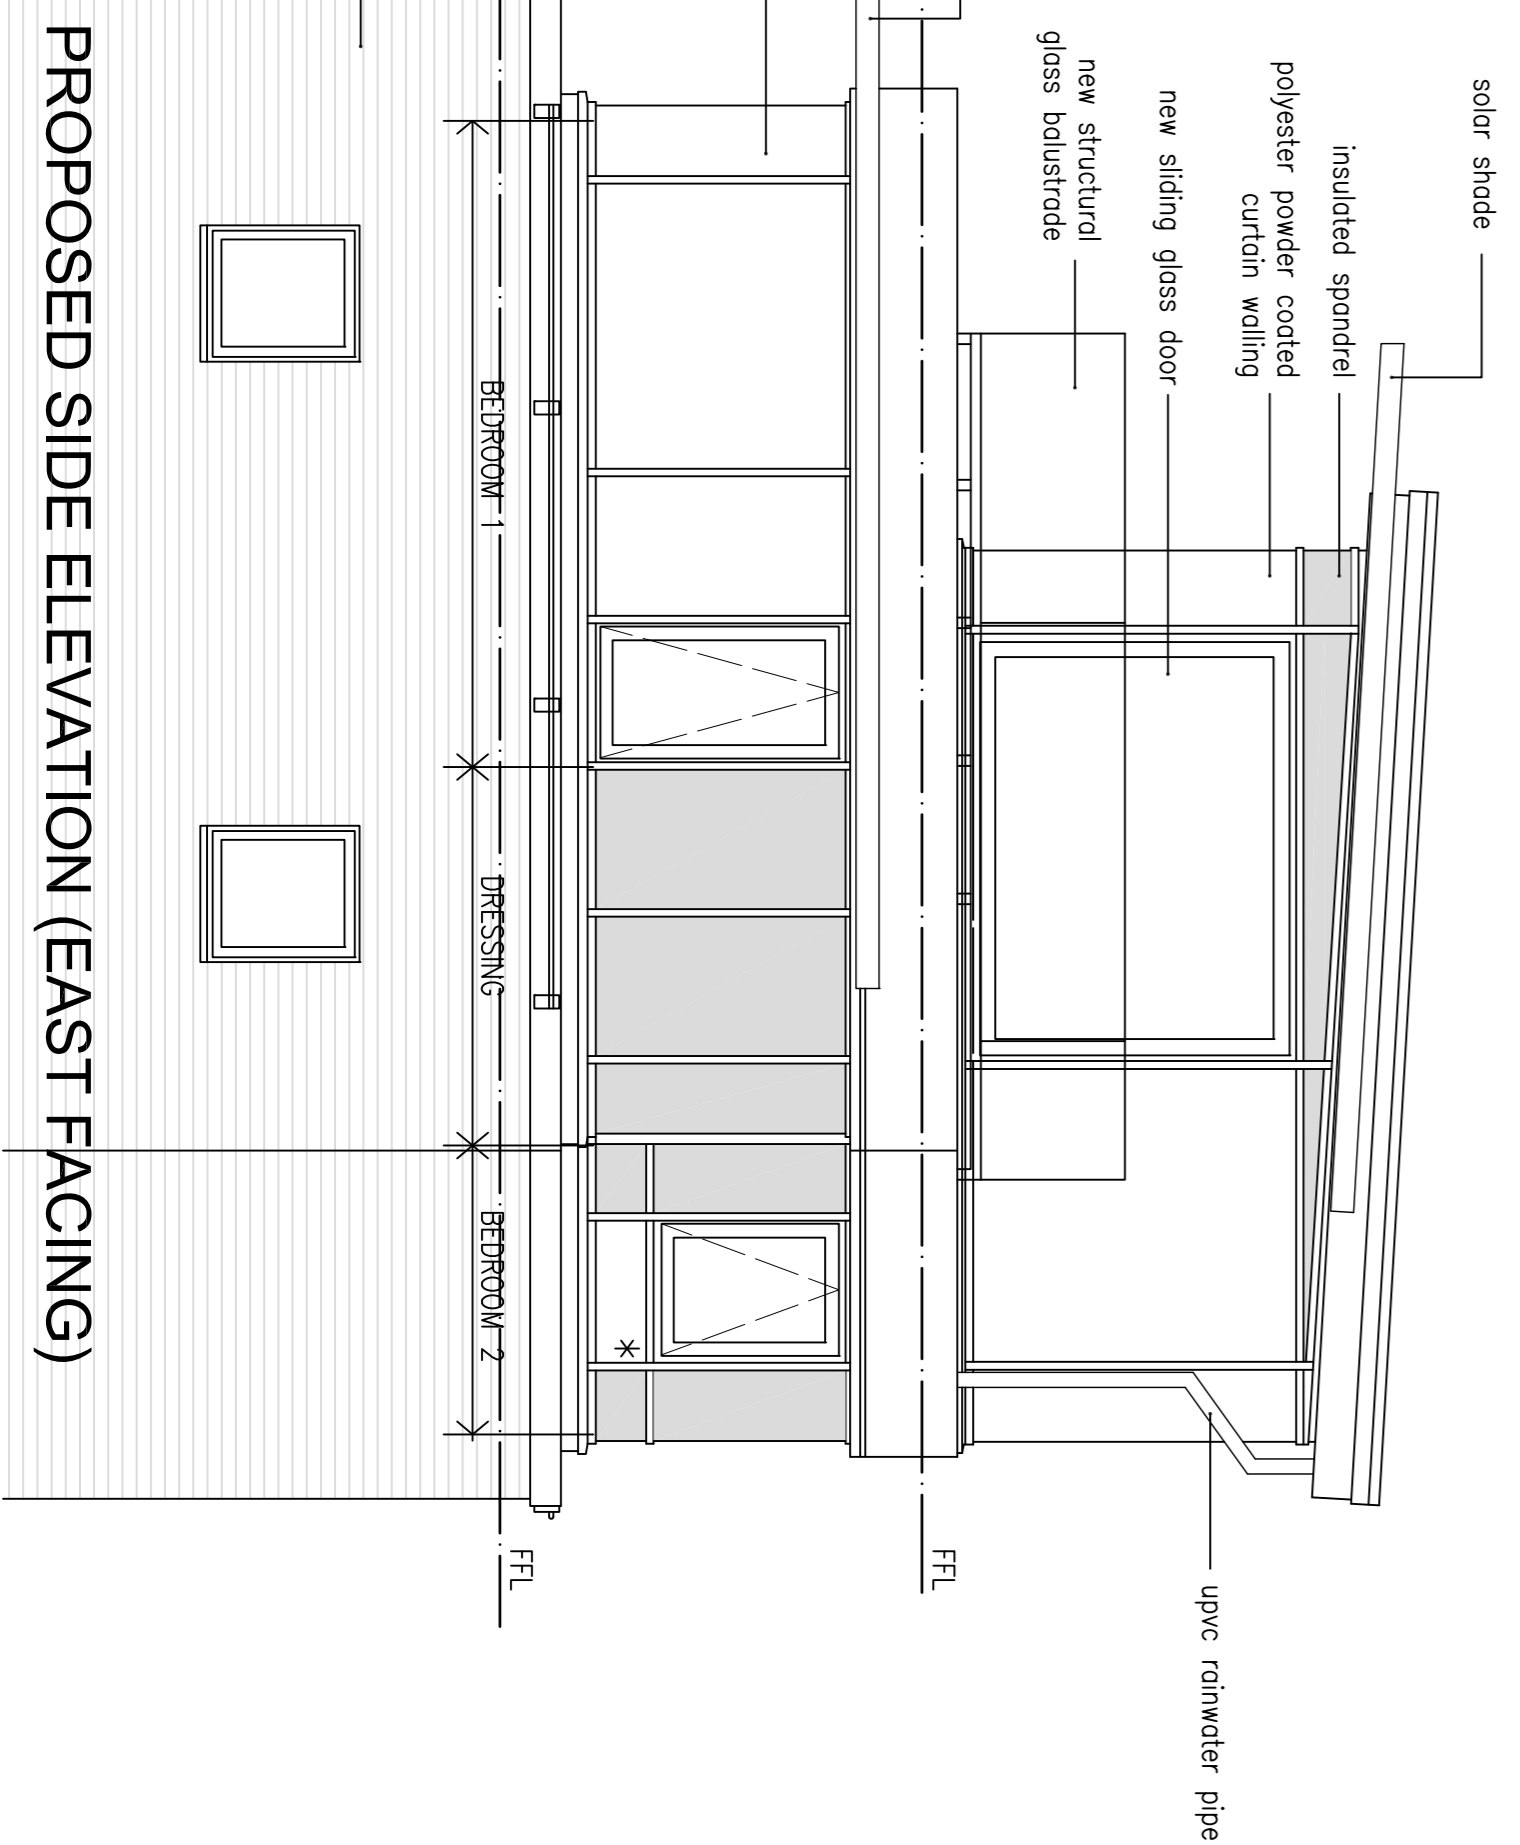

PROPOSED SIDE ELEVATION (EAST FACING)

revisions

proposed elevations
penthouse apartment
regents heights - st johns wood

date: january 2019 scale 1:50 @a1 1:100 @a3

status: preliminary dwg. d289/PL/08

DO NOT SCALE - IF DIMENSIONS ARE NOT GIVEN PLEASE ASK
COPYRIGHTED TO ARCHITECTURAL DESIGNWORKS LTD

architectural designworks limited

designworks

BUILDINGS SPACES PLACES

studio one 17 Highgate Gardens Heywood OL10 2YF t: 0161 322 1943 e: architect@archdesignworks.co.uk