




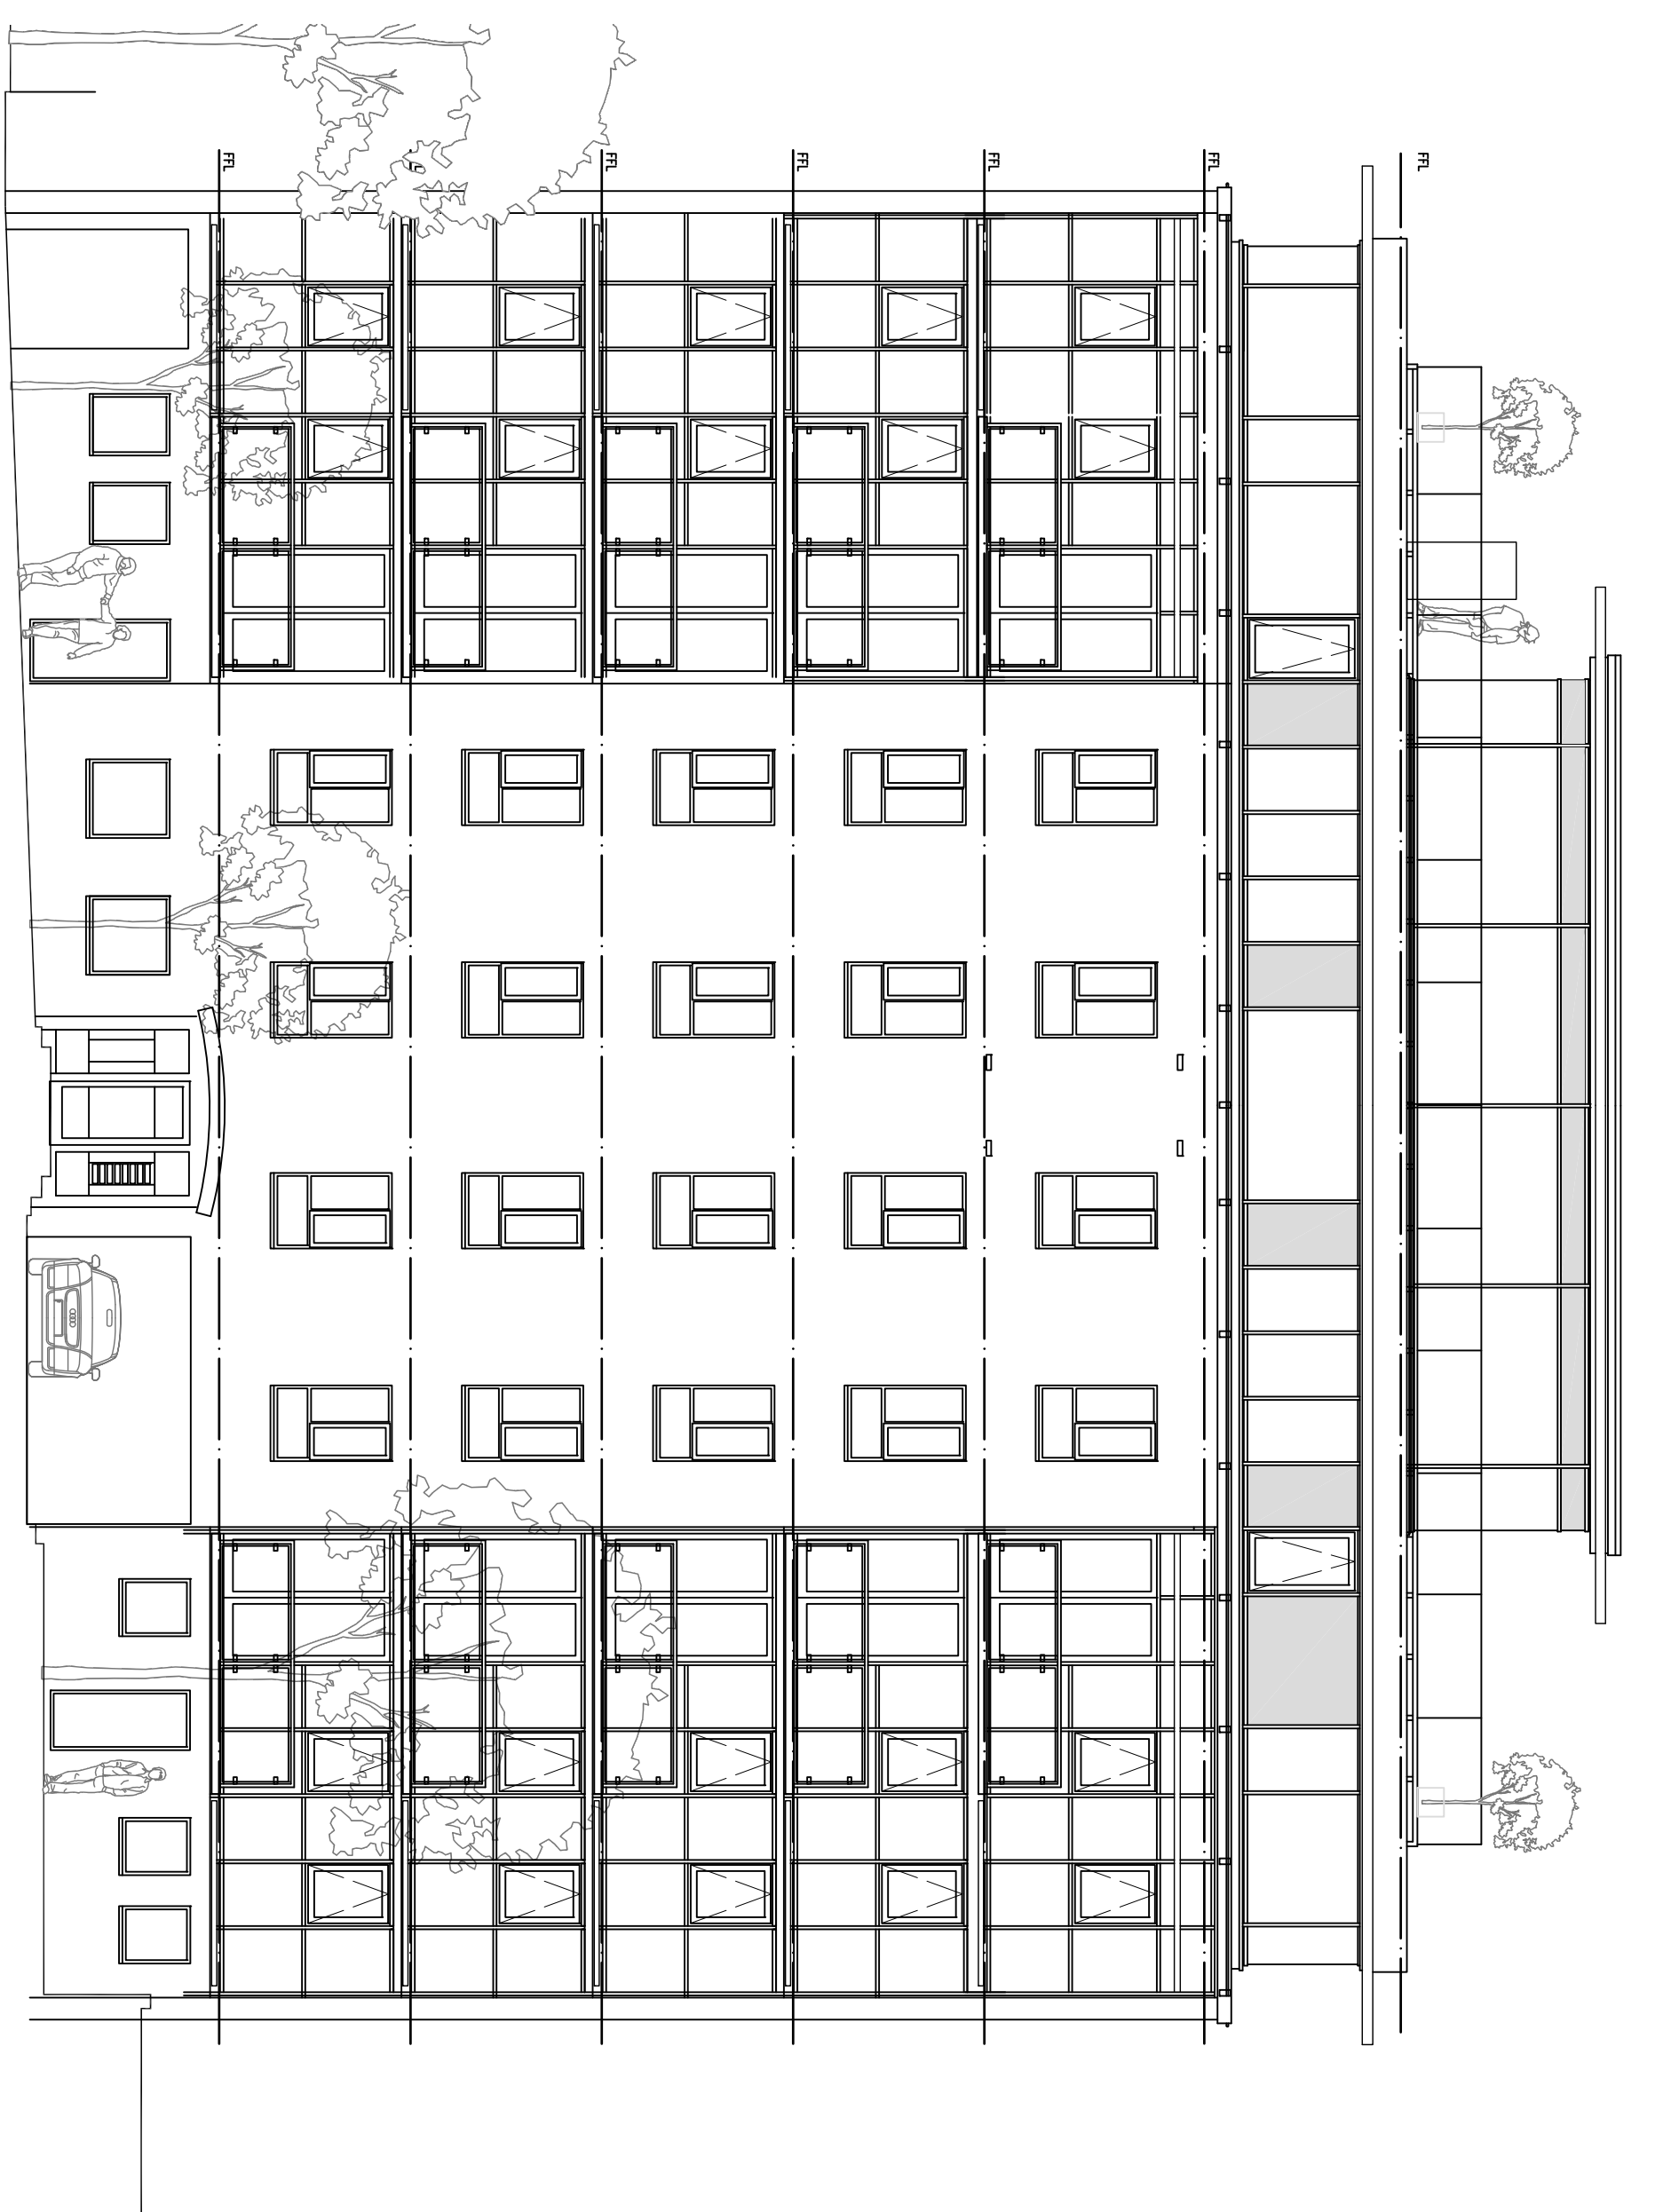


FRONT ELEVATION TO ST EDMUNDS TERRACE

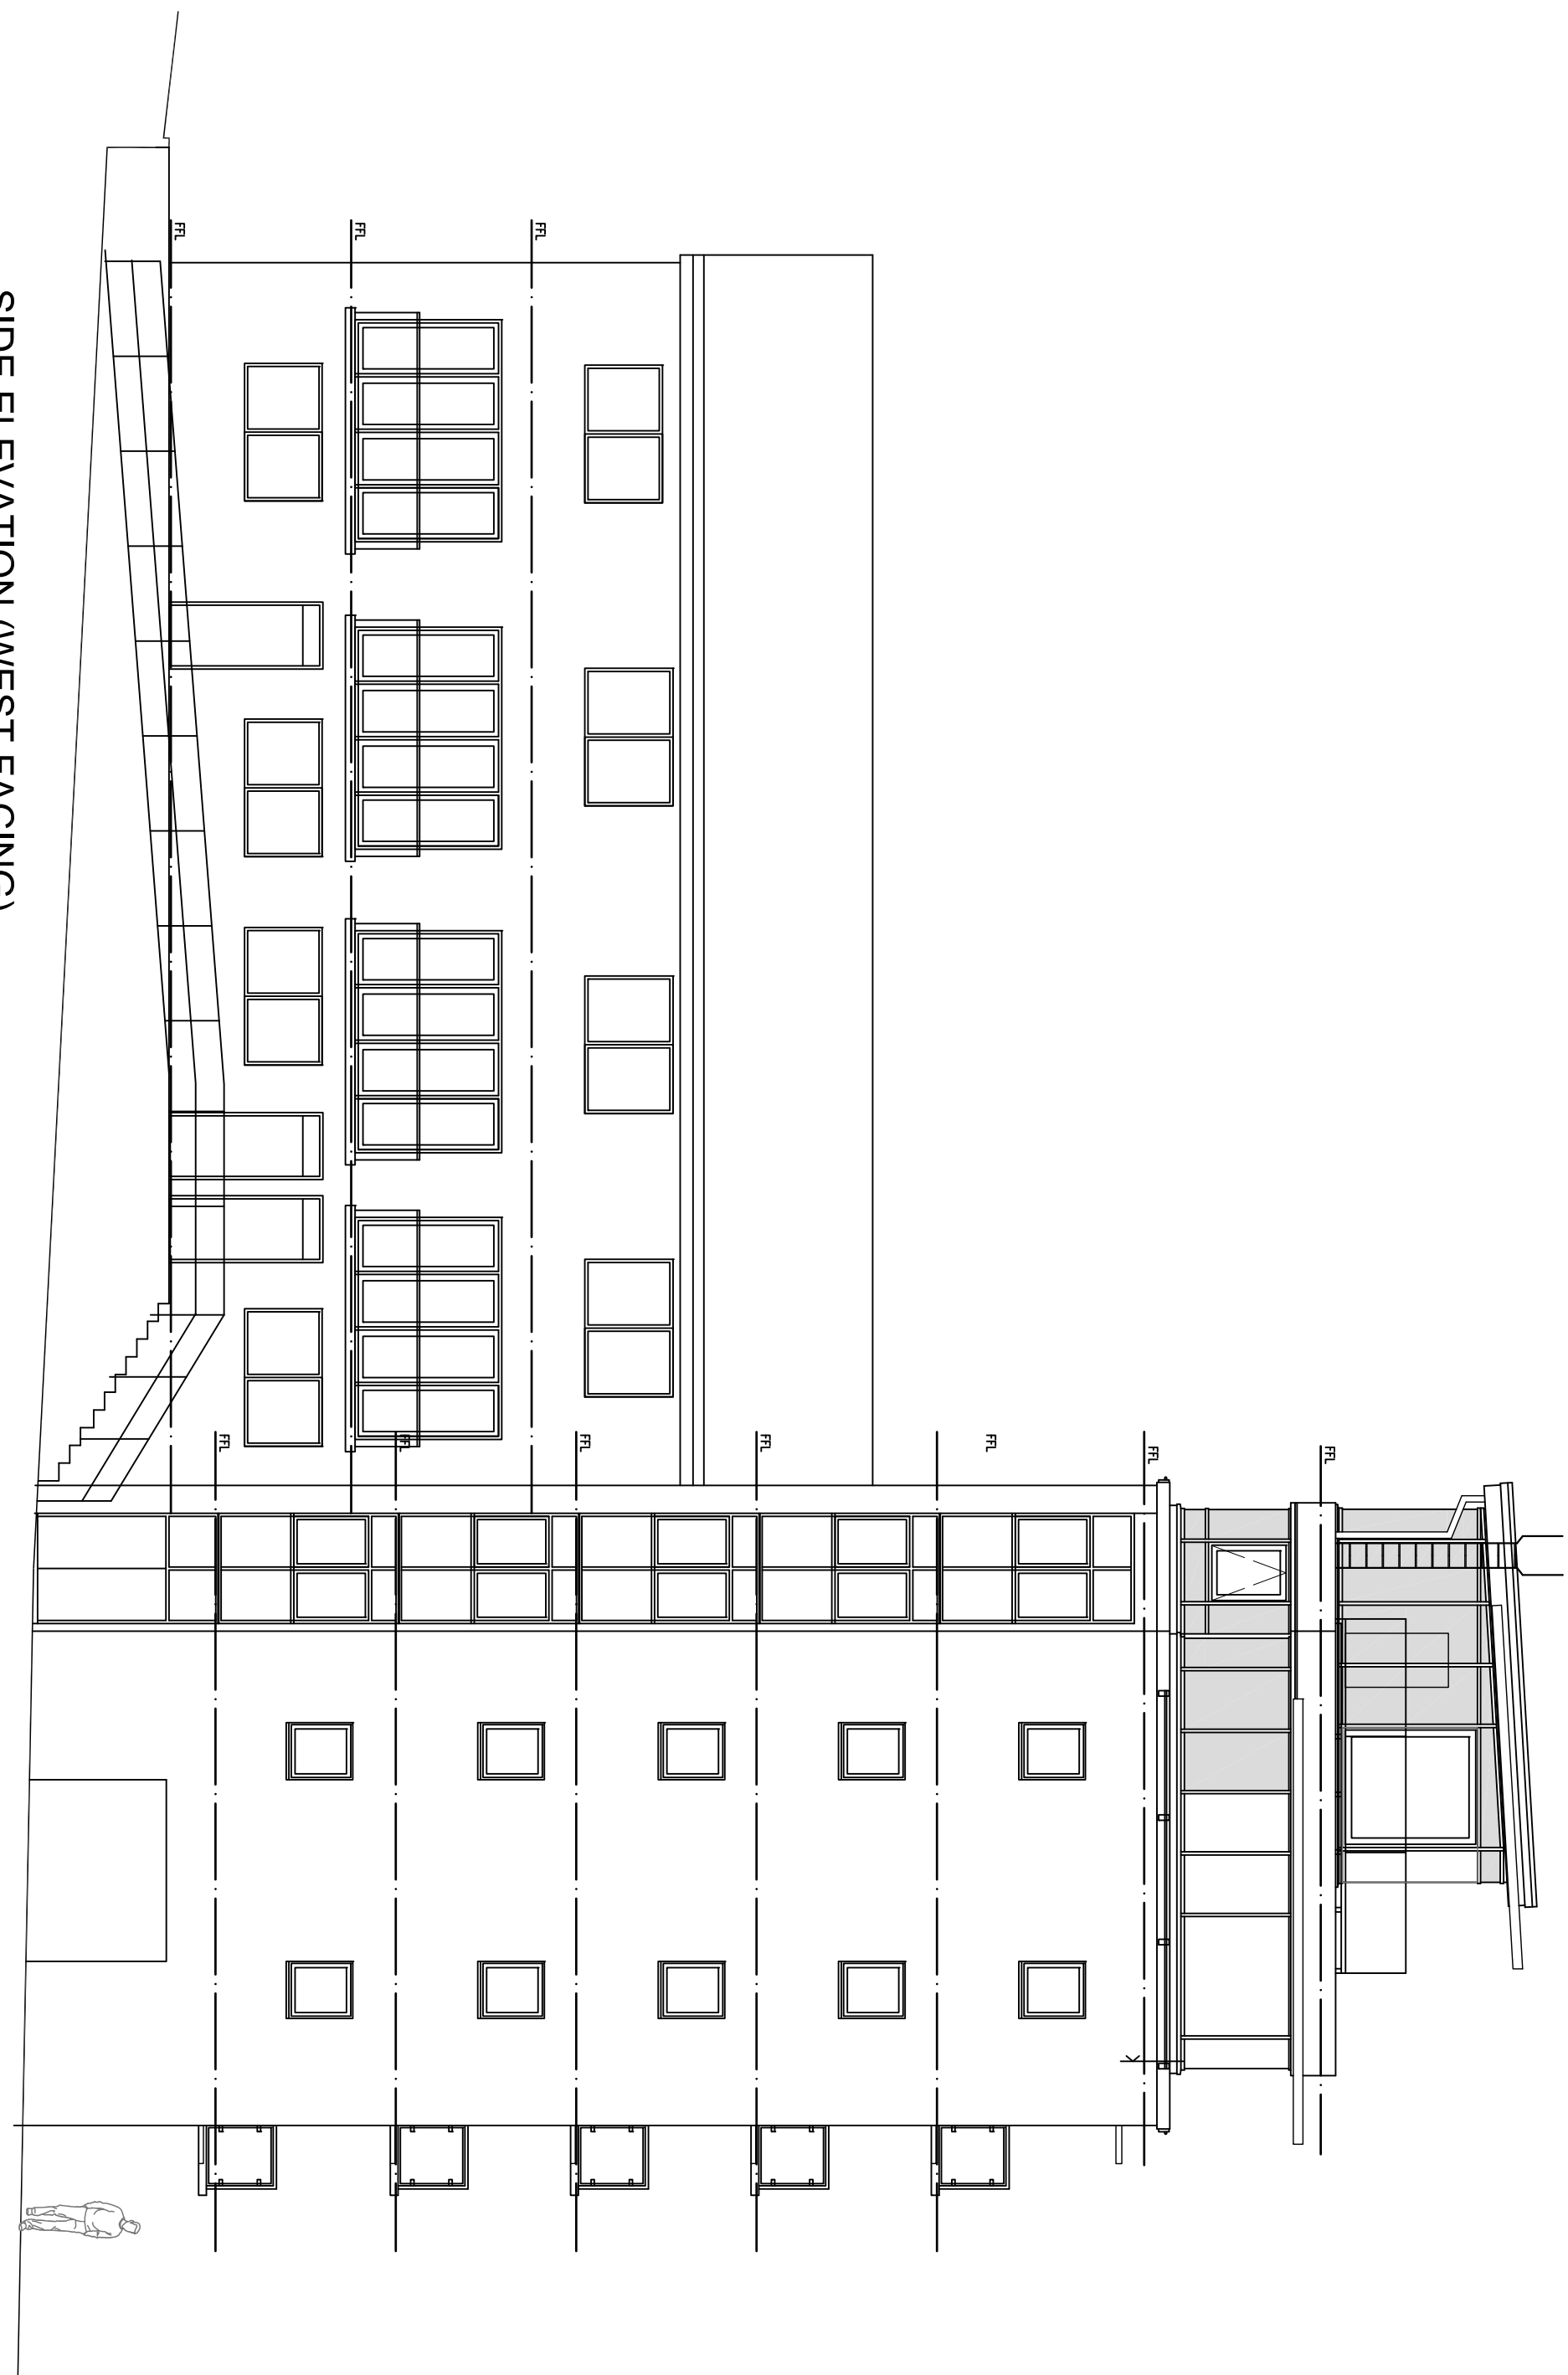

SIDE ELEVATION (WEST FACING)

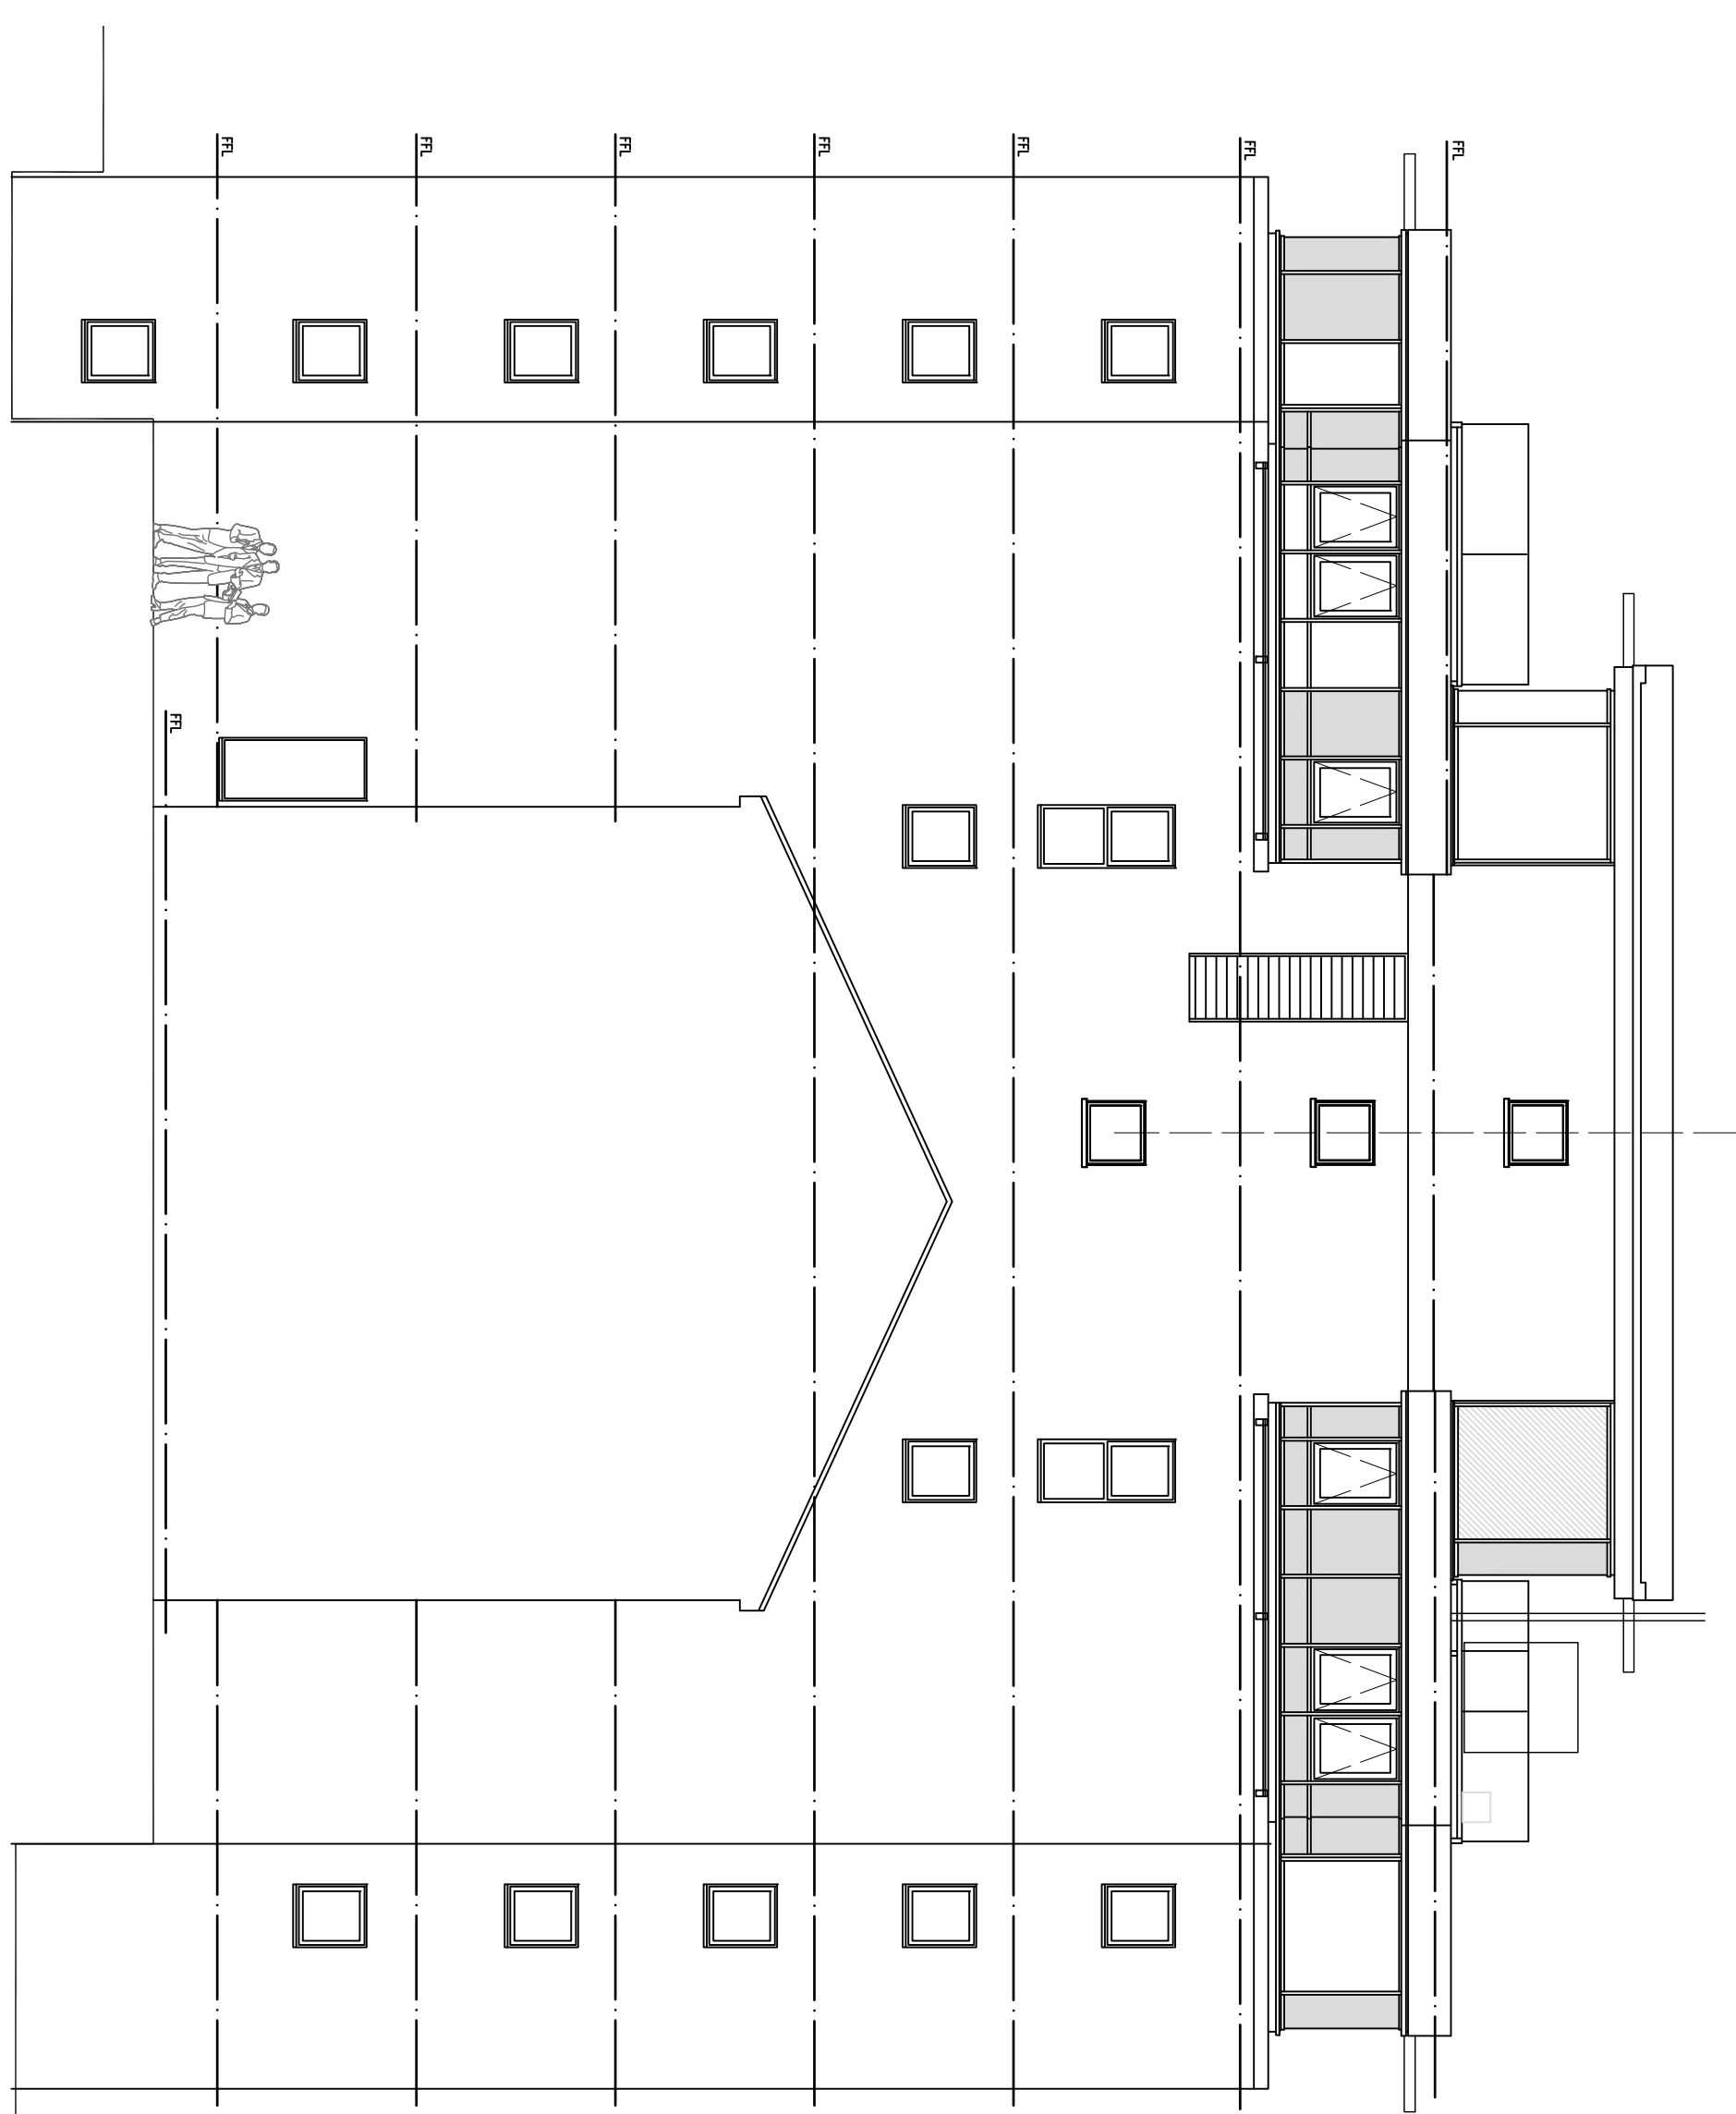

REAR ELEVATION

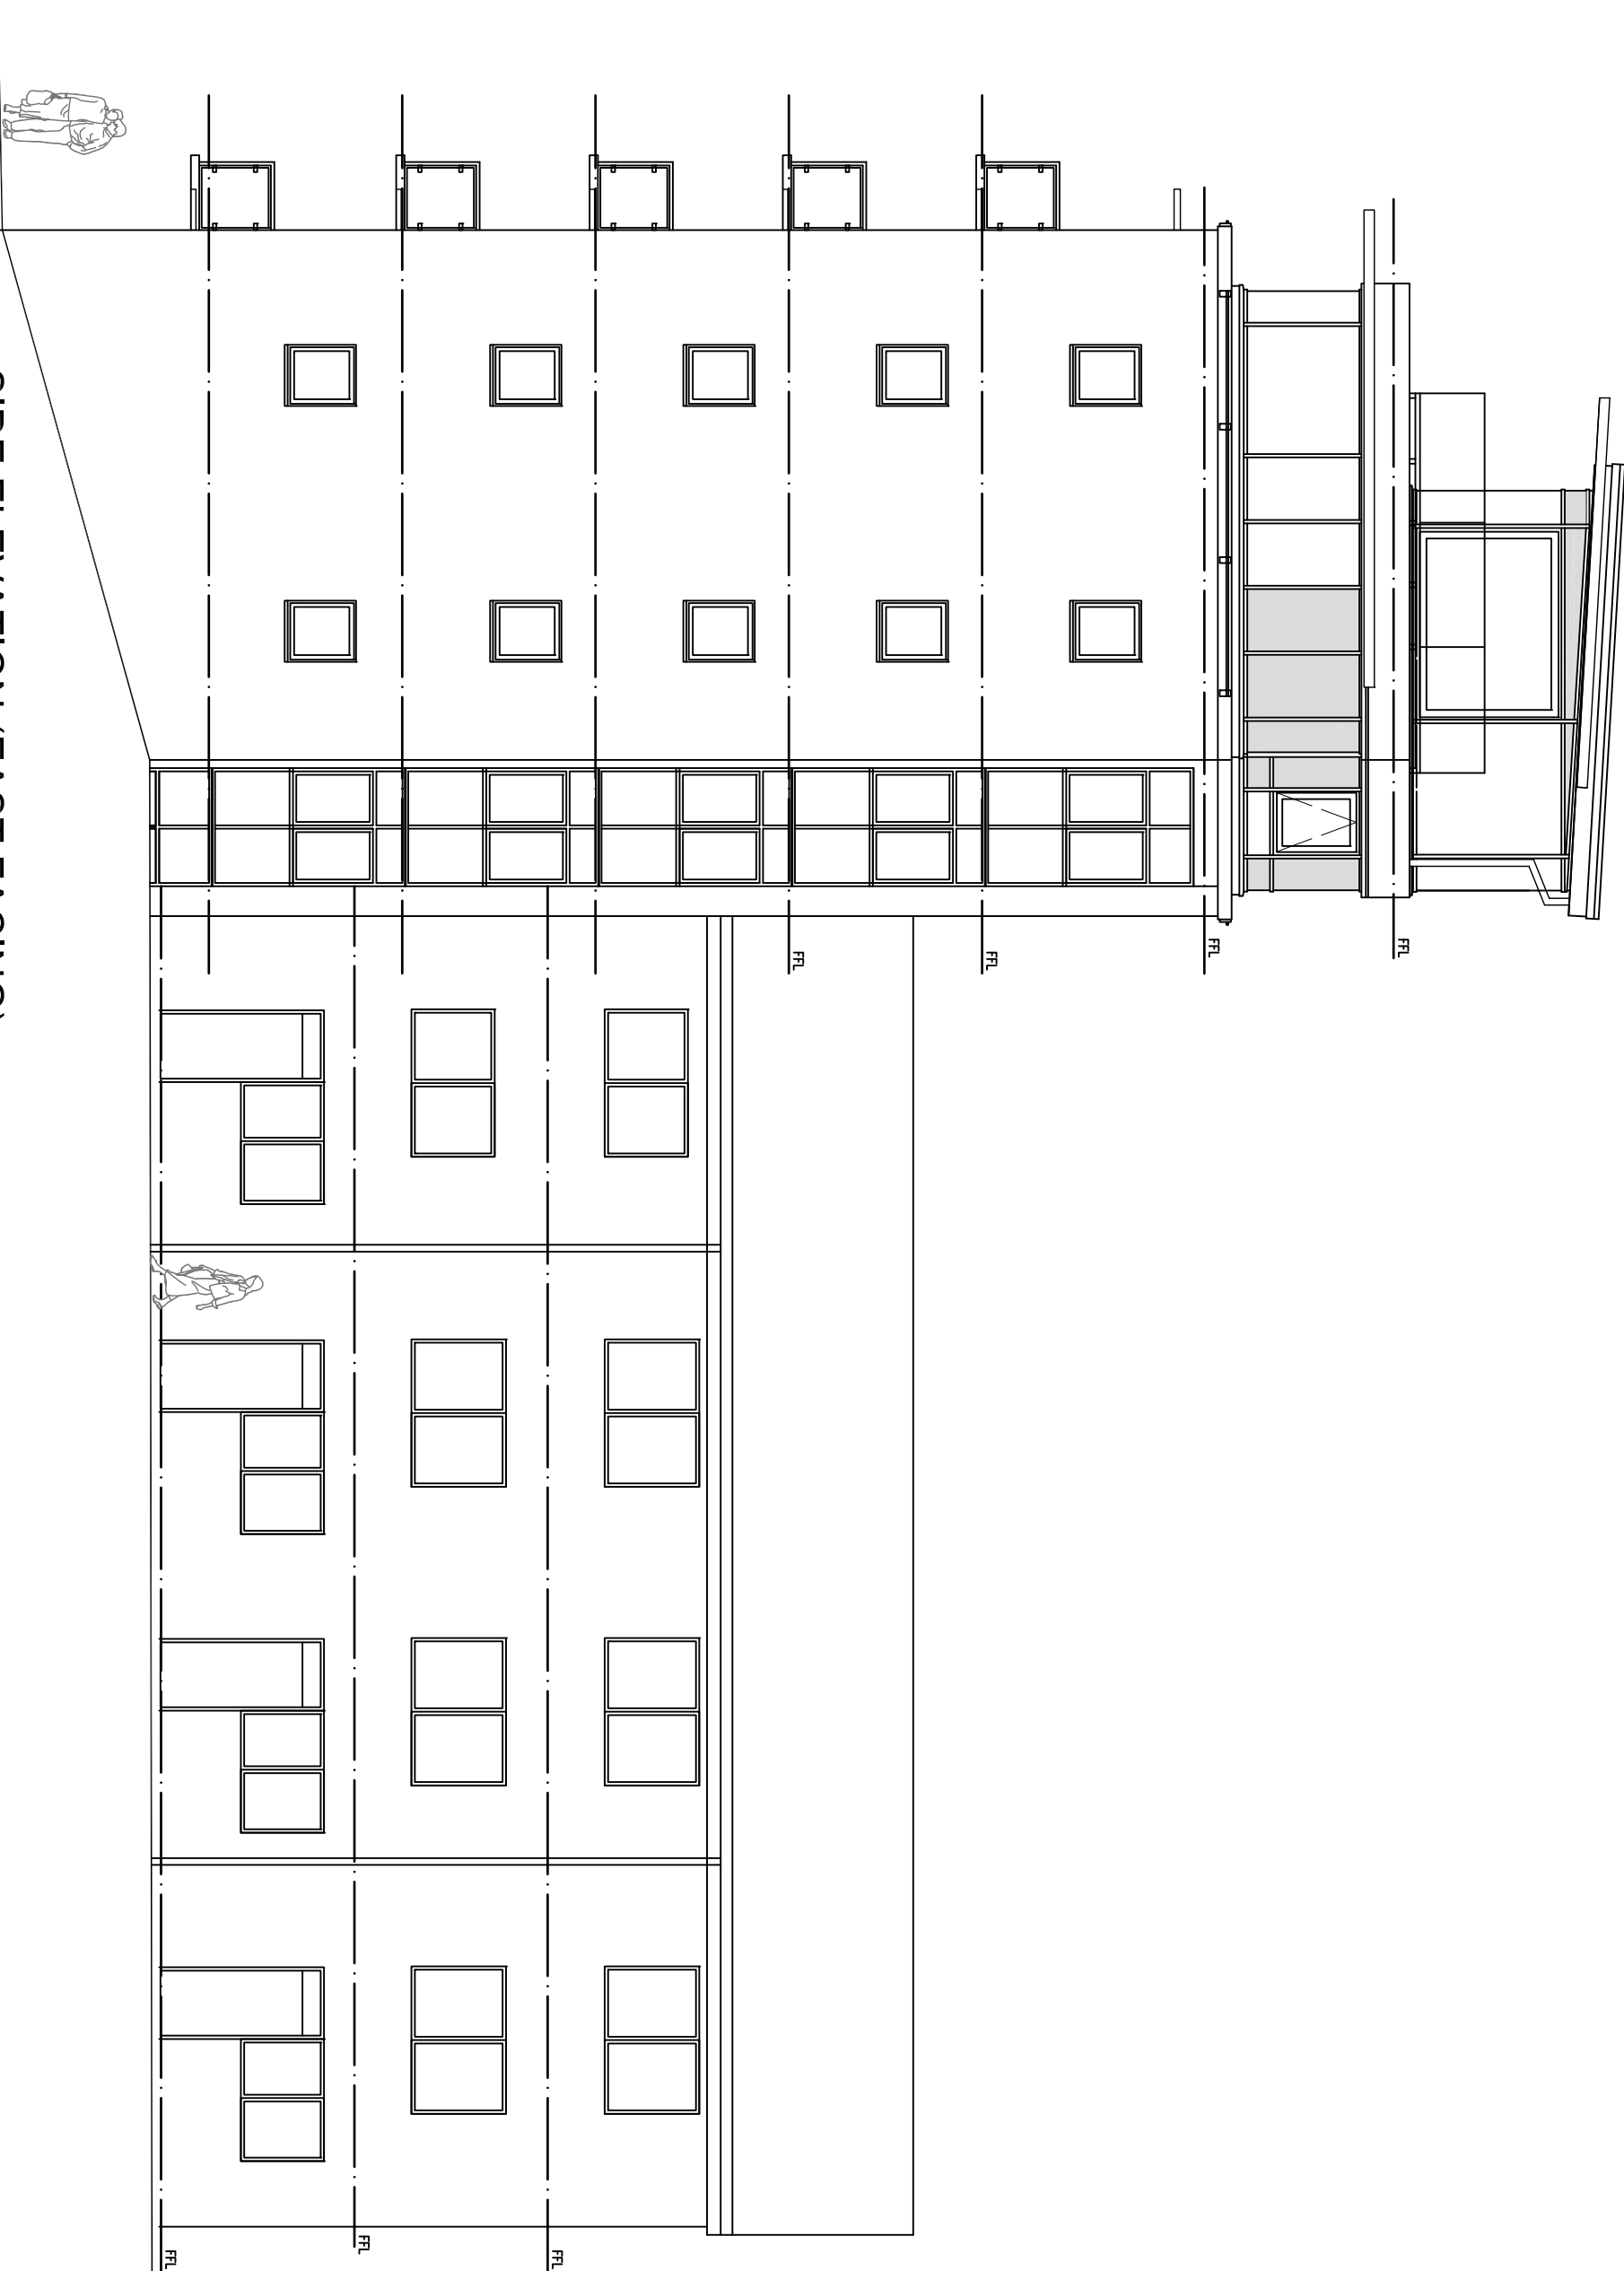

SIDE ELEVATION (EAST FACING)

revisions

proposed block elevations
penthouse apartment
regents heights - st Johns wood


date: january 2019 scale 1:100 @a1 1:200 @a3

status: preliminary dwg: d289/PL/07

DO NOT SCALE - IF DIMENSIONS ARE NOT GIVEN PLEASE ASK
COPYRIGHTED TO ARCHITECTURAL DESIGNWORKS LTD

architectural designworks limited

designworks

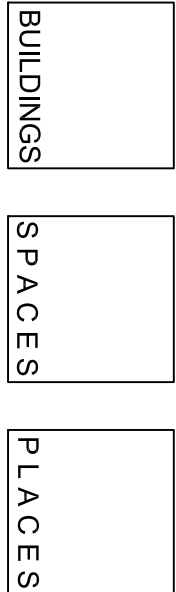

studio one 17 hoggan gardens haywood OL10 2WF t:0161 332 1943 e:architect@archdesignworks.co.uk