


NEW WORLD PAYPHONES

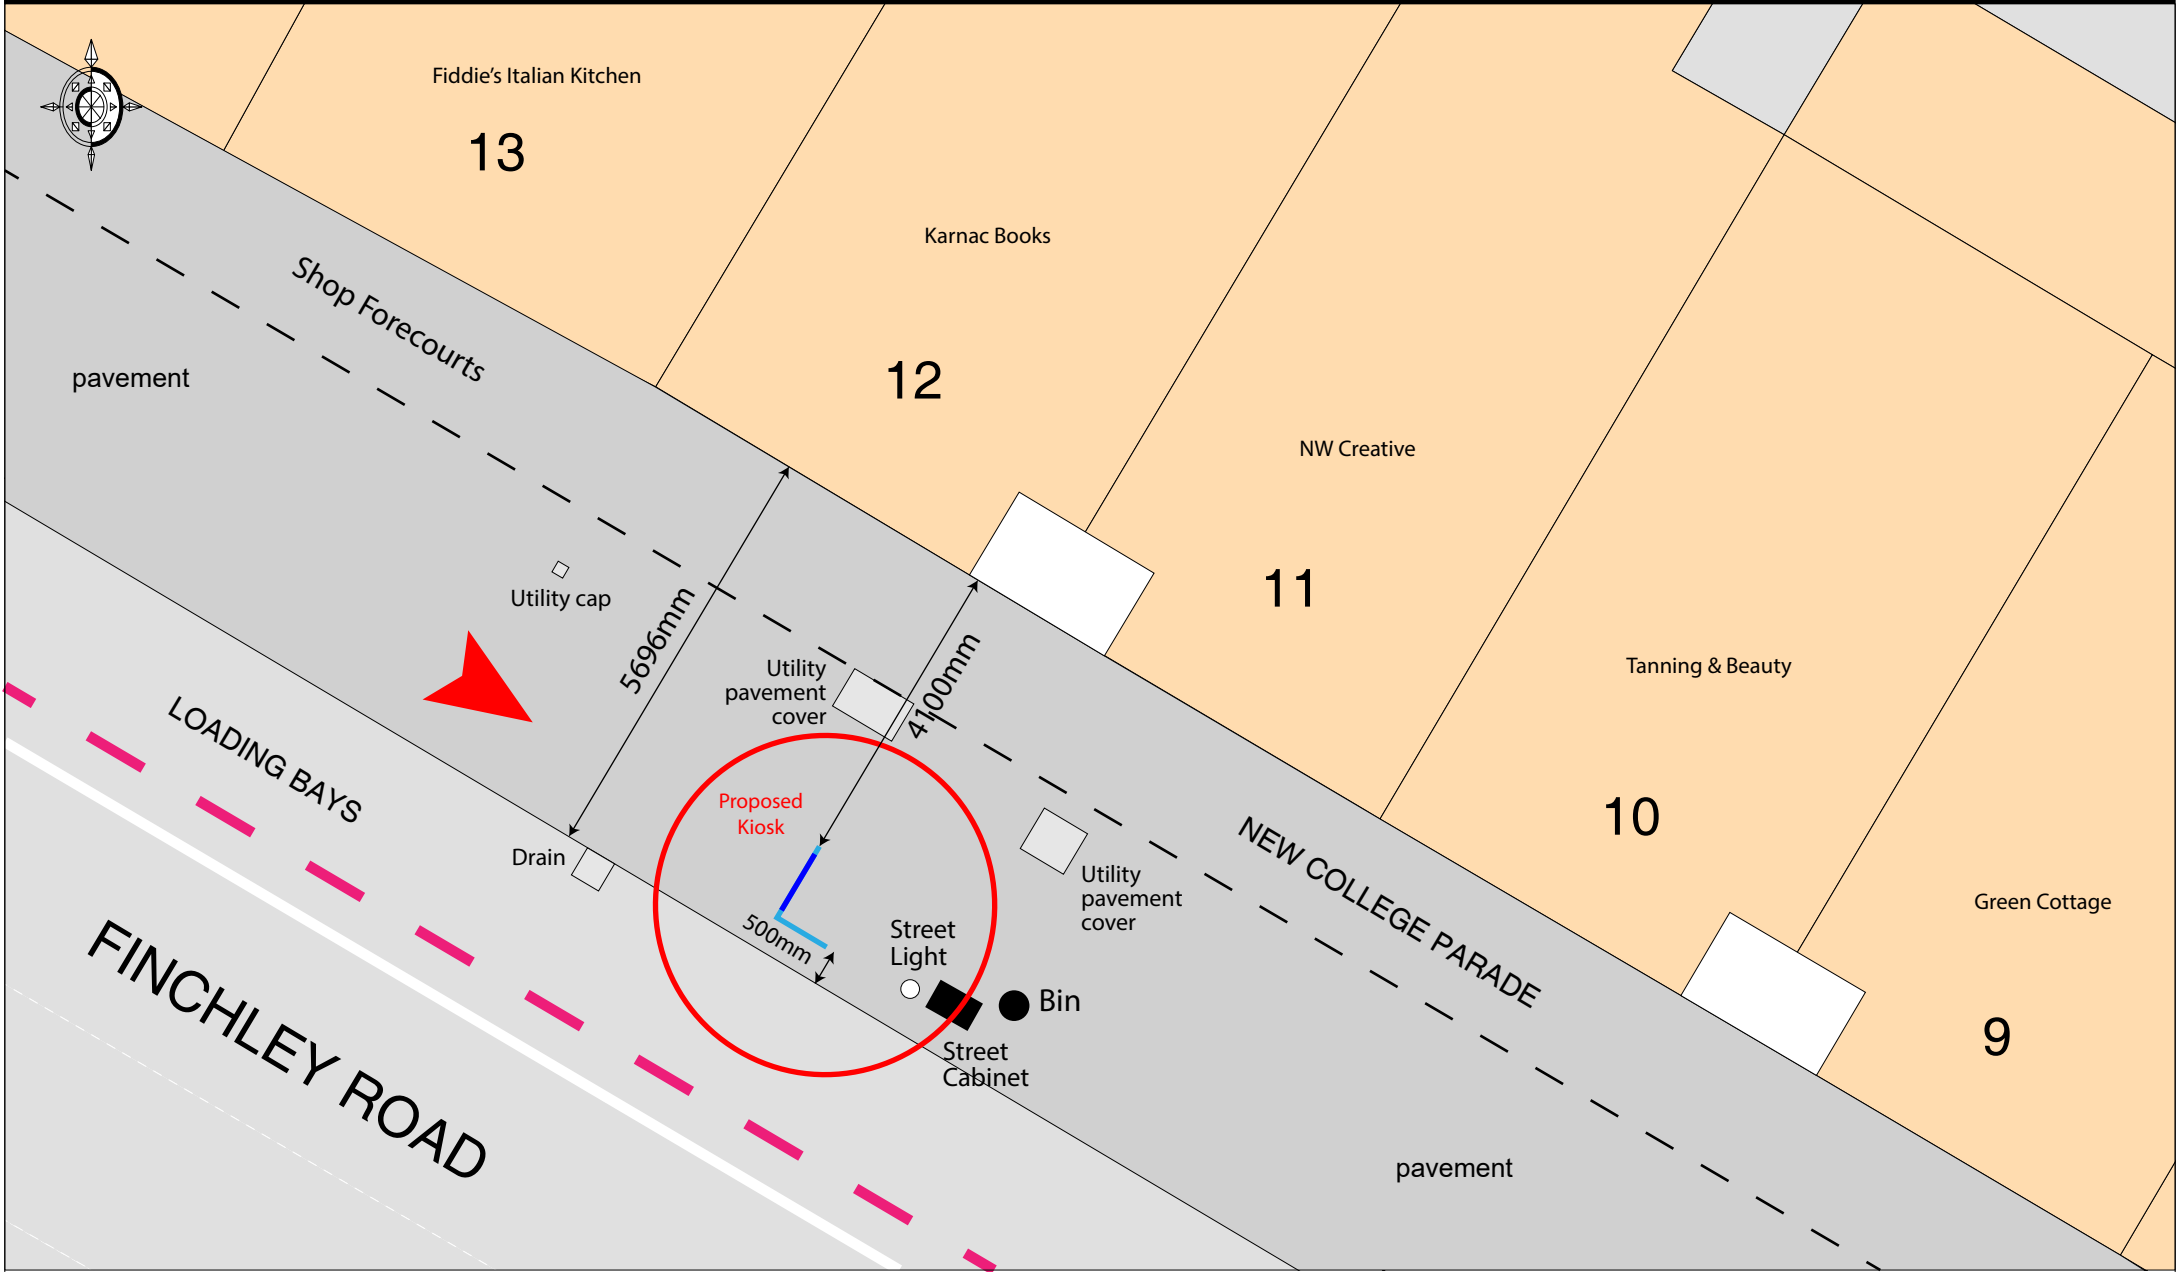

- Existing New World Payphones telephone kiosk
- Proposed replacement Telephone Kiosk incorporating integrated digital advertisement display panel

Site: Telephone Kiosk outside 12 New College Parade, Finchley Rd, London, NW3 5EP	Title: Site Plan	Date: 09 August 2018	Dwg. No: PY3375/001	Scale: 1:100@A4
---	----------------------------	-------------------------	------------------------	---------------------