



I Existing Plan
002 1:10 @ A1

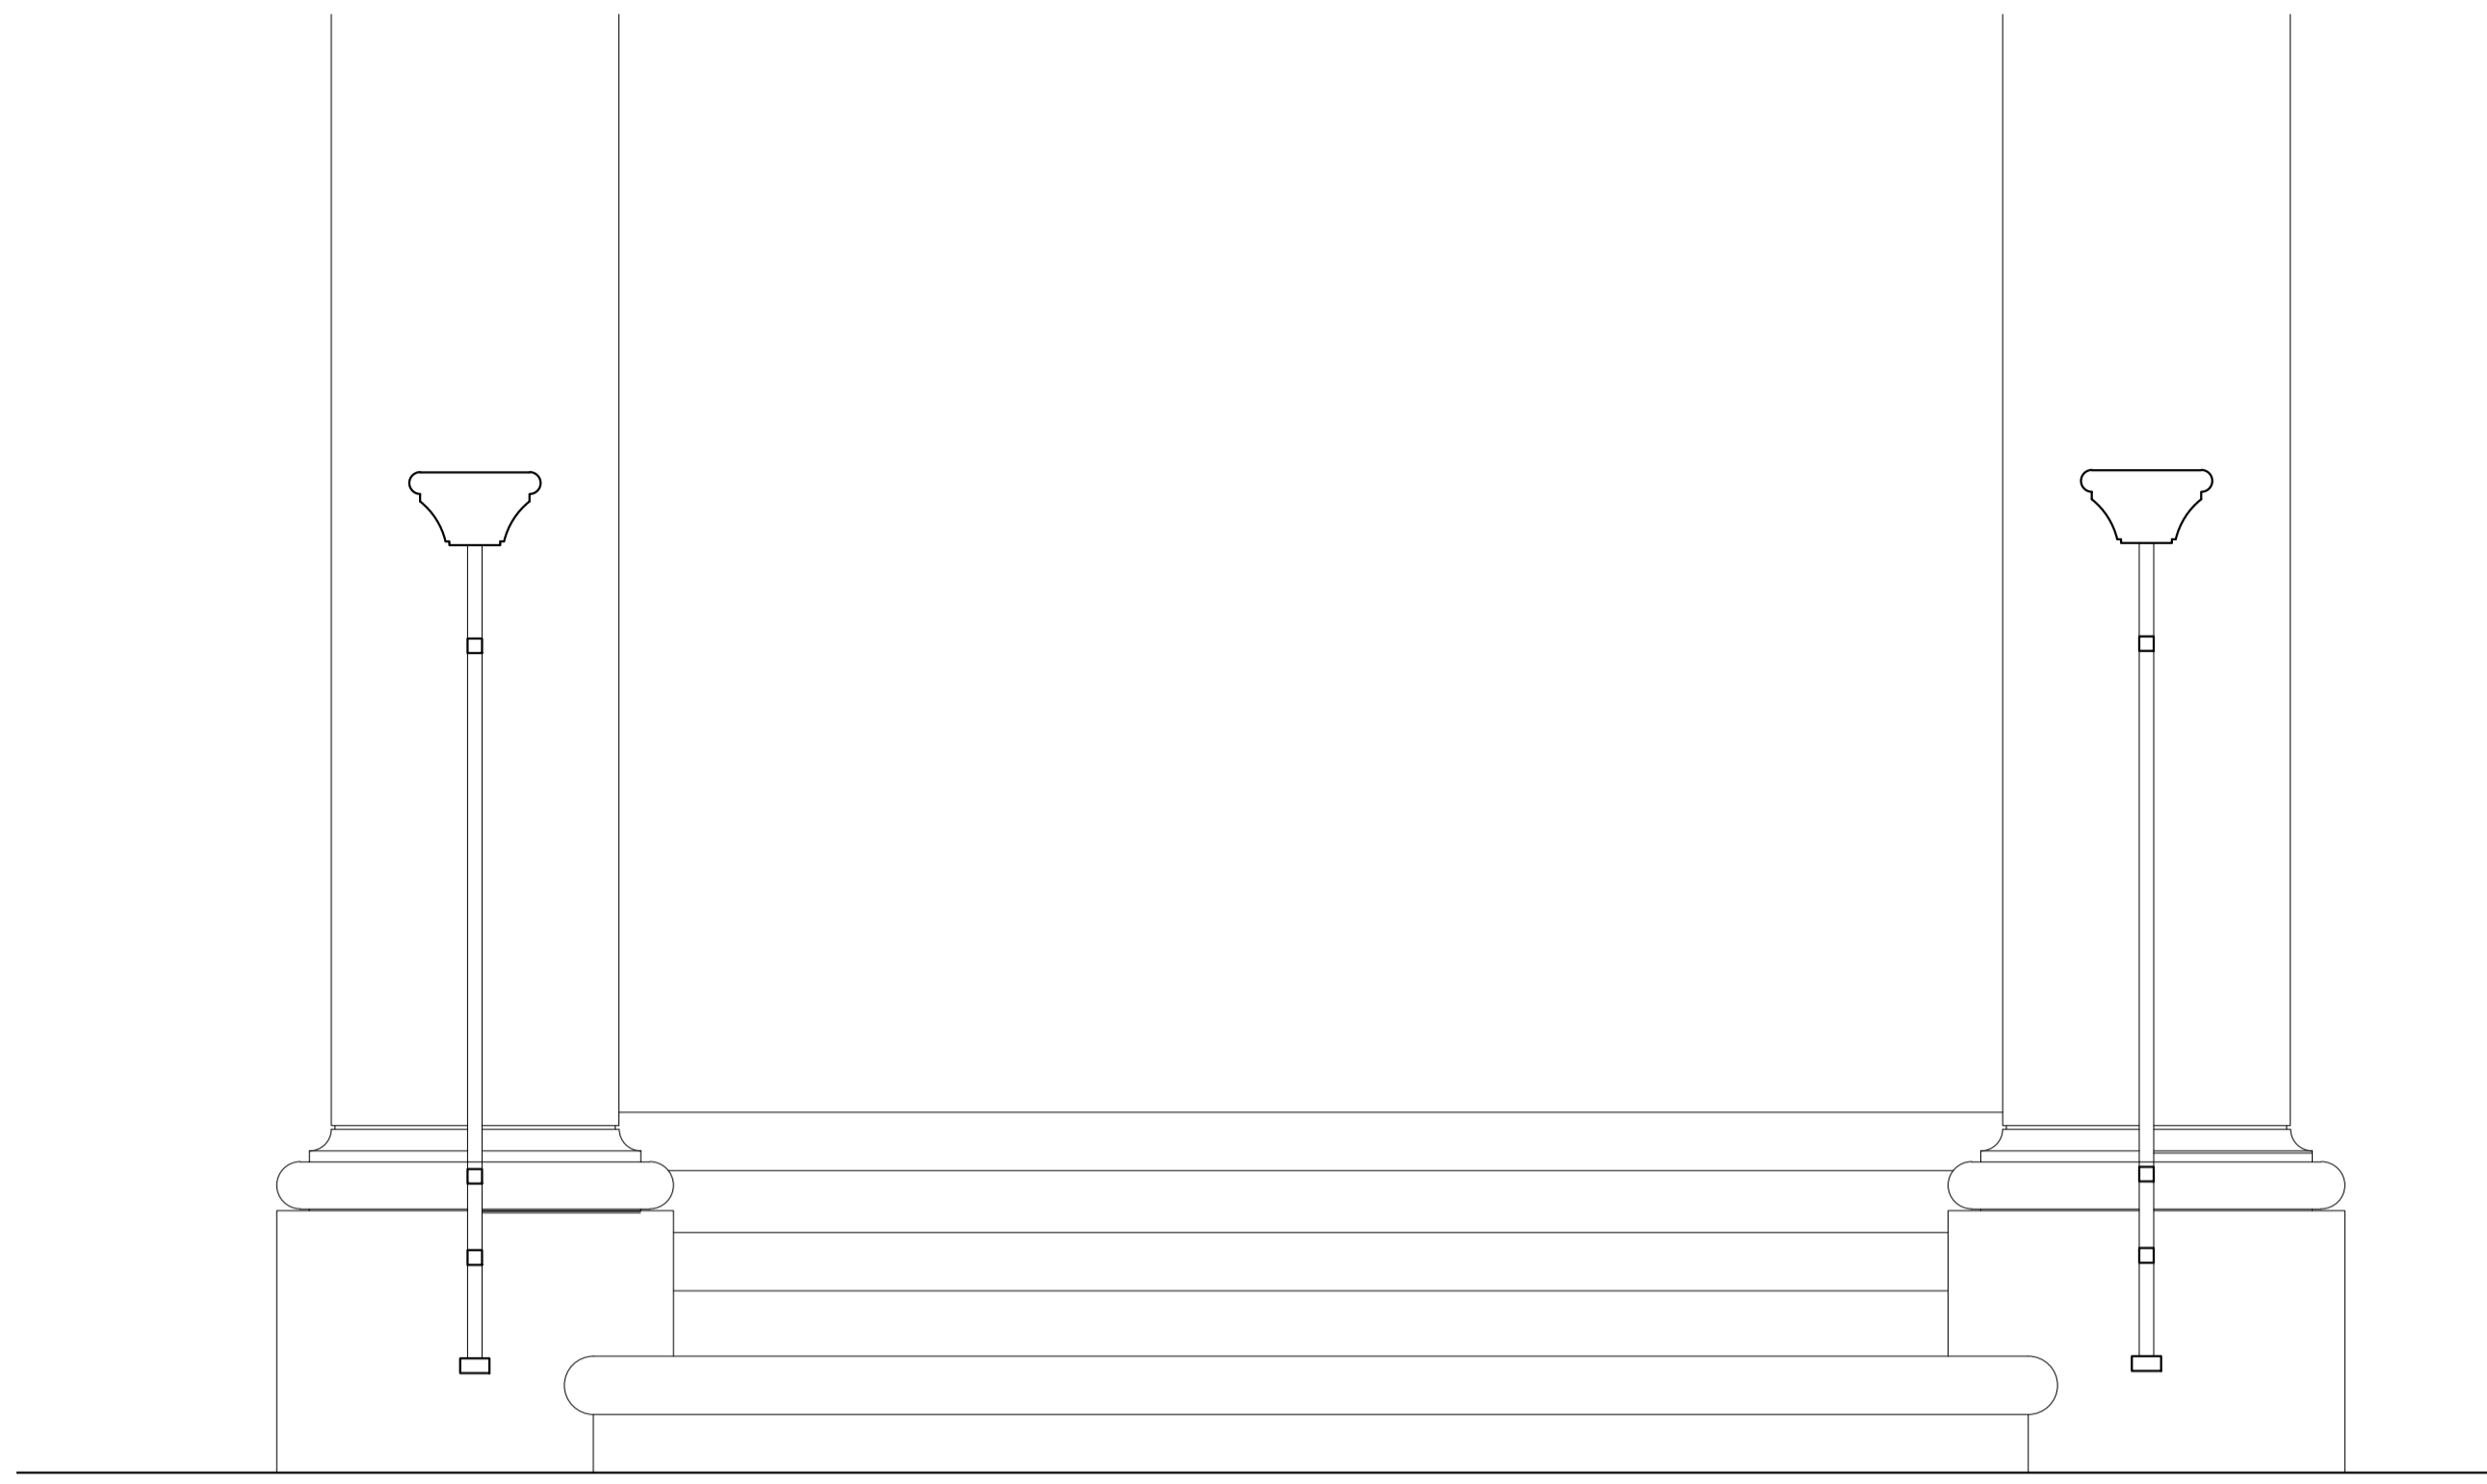


02 Existing Front Elevation
002 1:10 @ A1

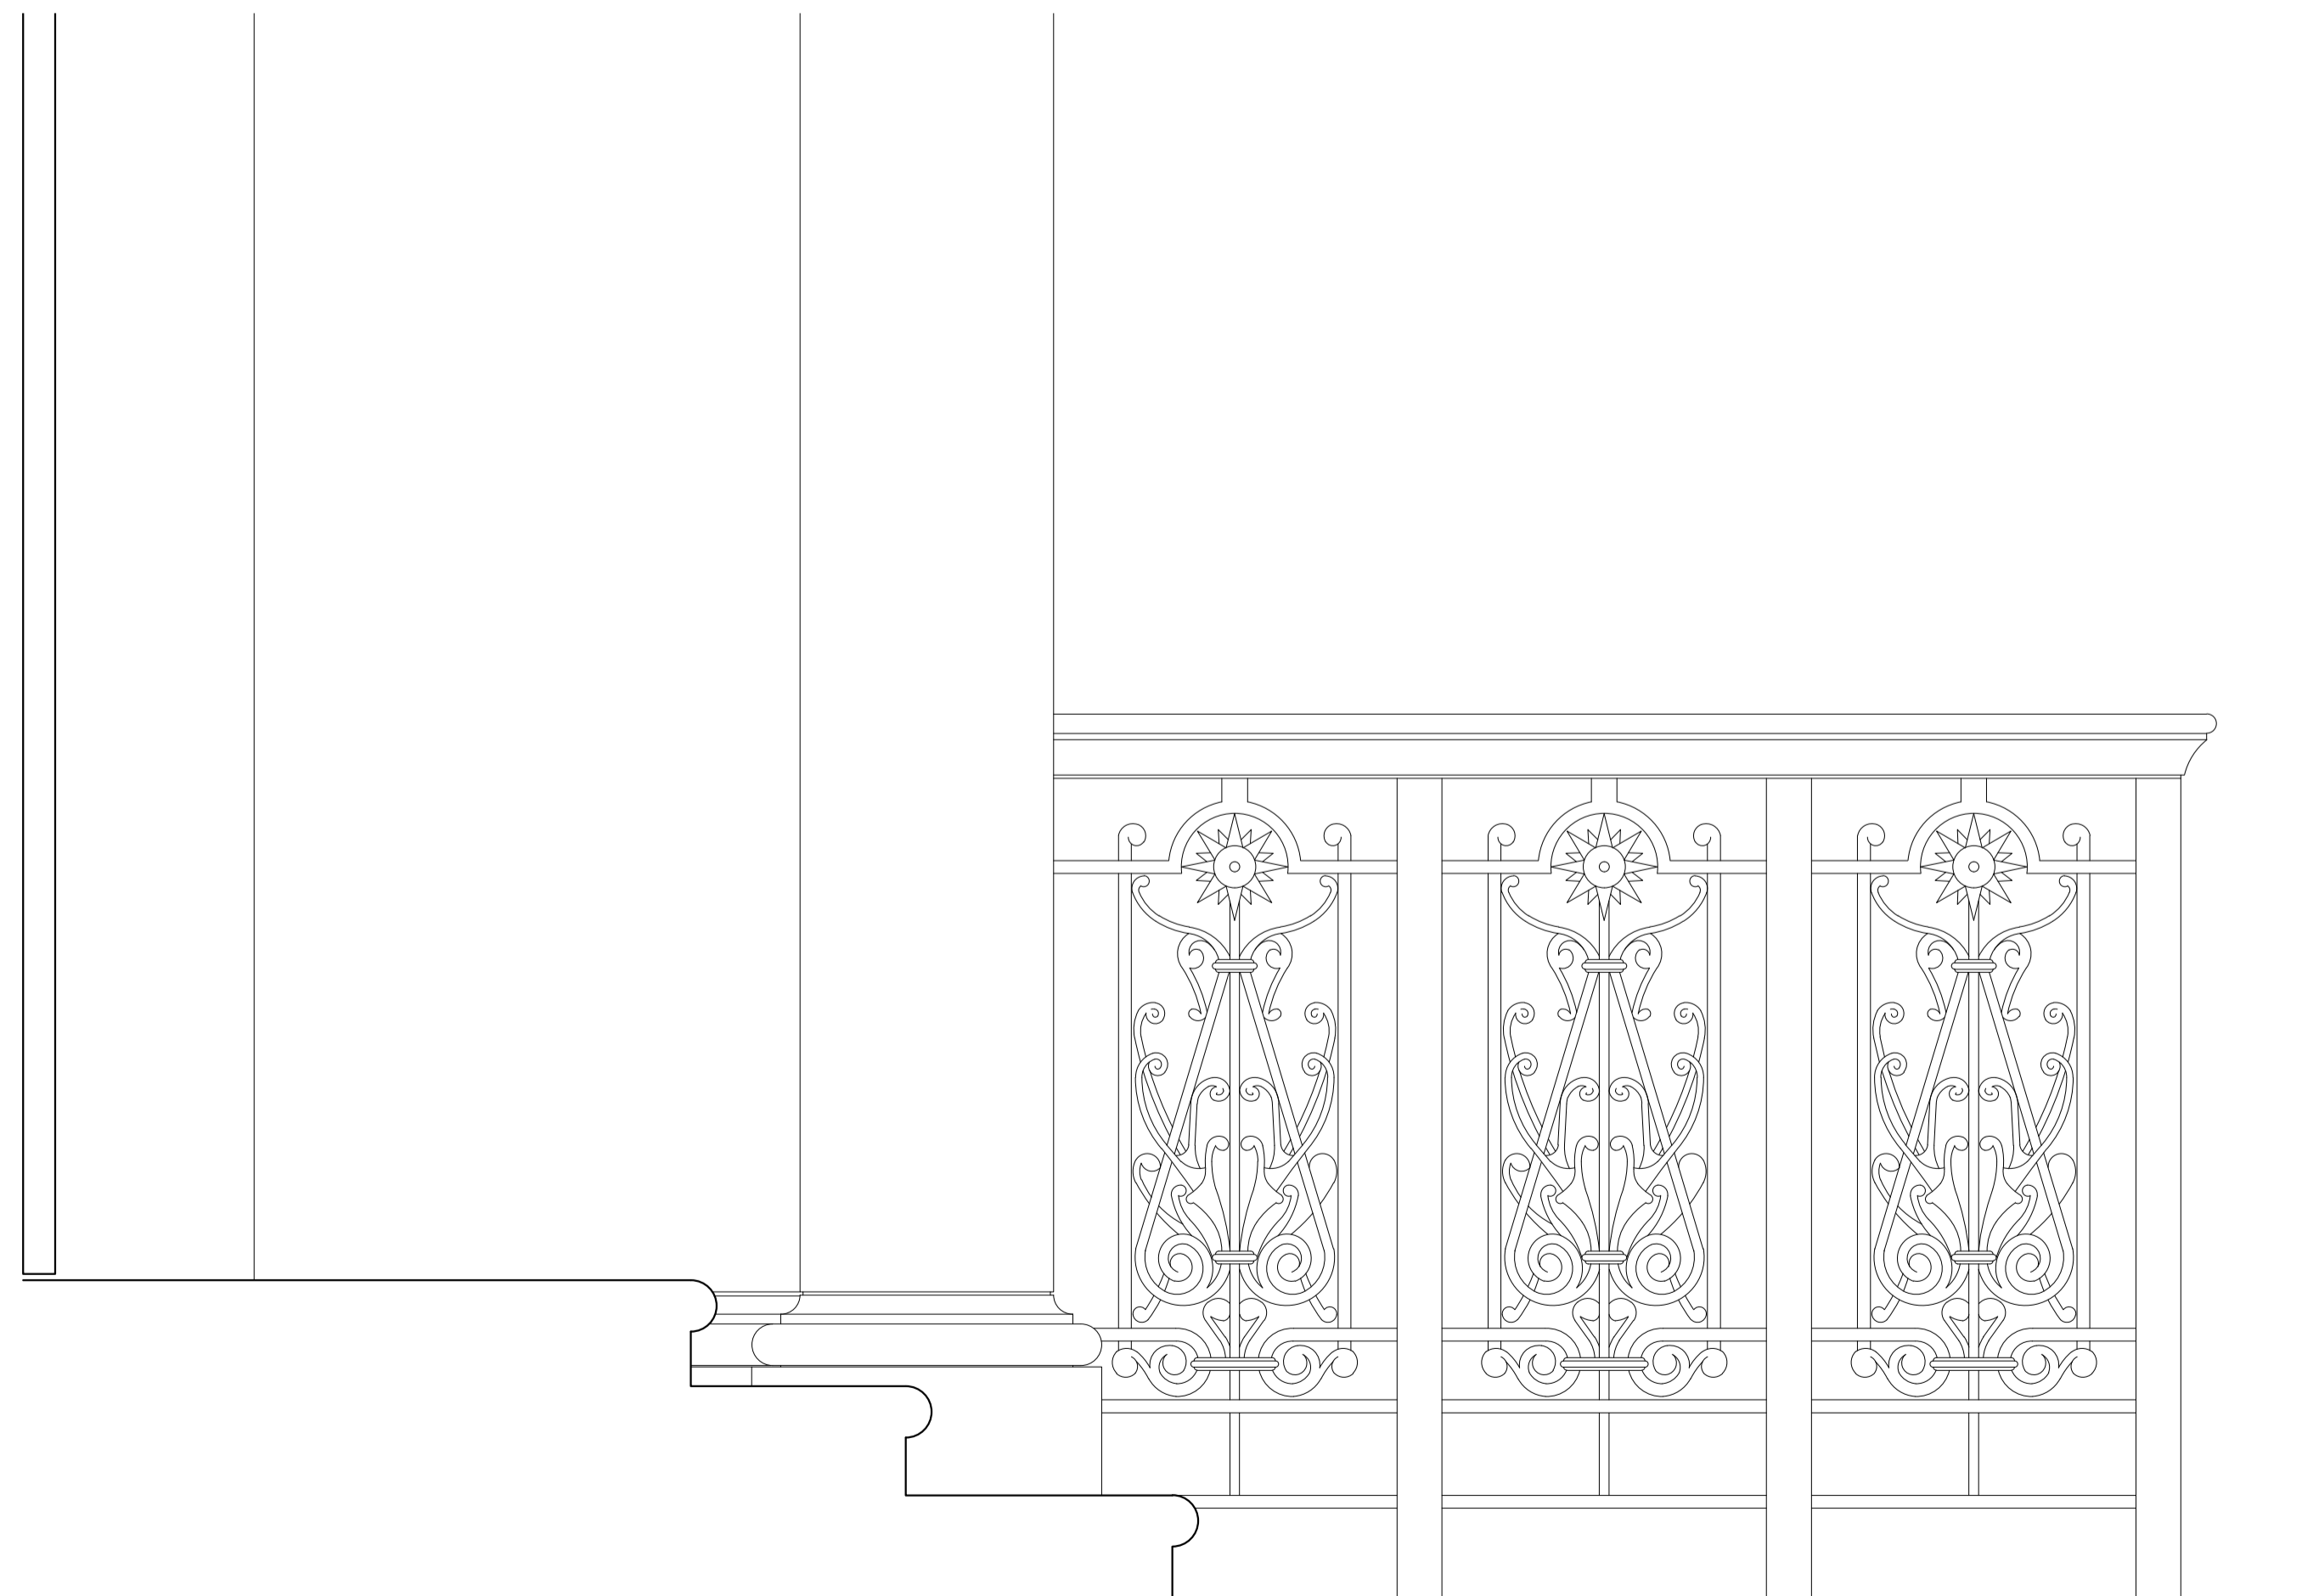


03 Existing Section
002 1:10 @ A1

Notes:
Drawings are based on survey data and may not accurately represent what is physically present.
Do not scale from this drawing. All dimensions are to be verified on site before proceeding with the work.
All dimensions are in millimeters unless noted otherwise.
Purcell shall be notified in writing of any discrepancies.

Key Plan
not to scale

 

ISSUE	DATE	DRAWN	CHECKED	DESCRIPTION
First Issue	06/08/19	DH	KA	
CLIENT	Ralph Trustees Limited			
PROJECT	Cambridge Gate (Flat 2-3), London			
DRAWING TITLE	Main Entrance - Existing Conditions			
SIZE & SCALE	A1L 1:10			
DRAWING STATUS ISSUED FOR PLANNING				

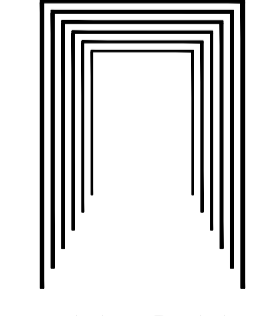JOB NUMBER	235250	 PURCELL
DRAWING NO.	SK003	
REVISION	-	