


0 5 10
SCALE 1:100 METRES

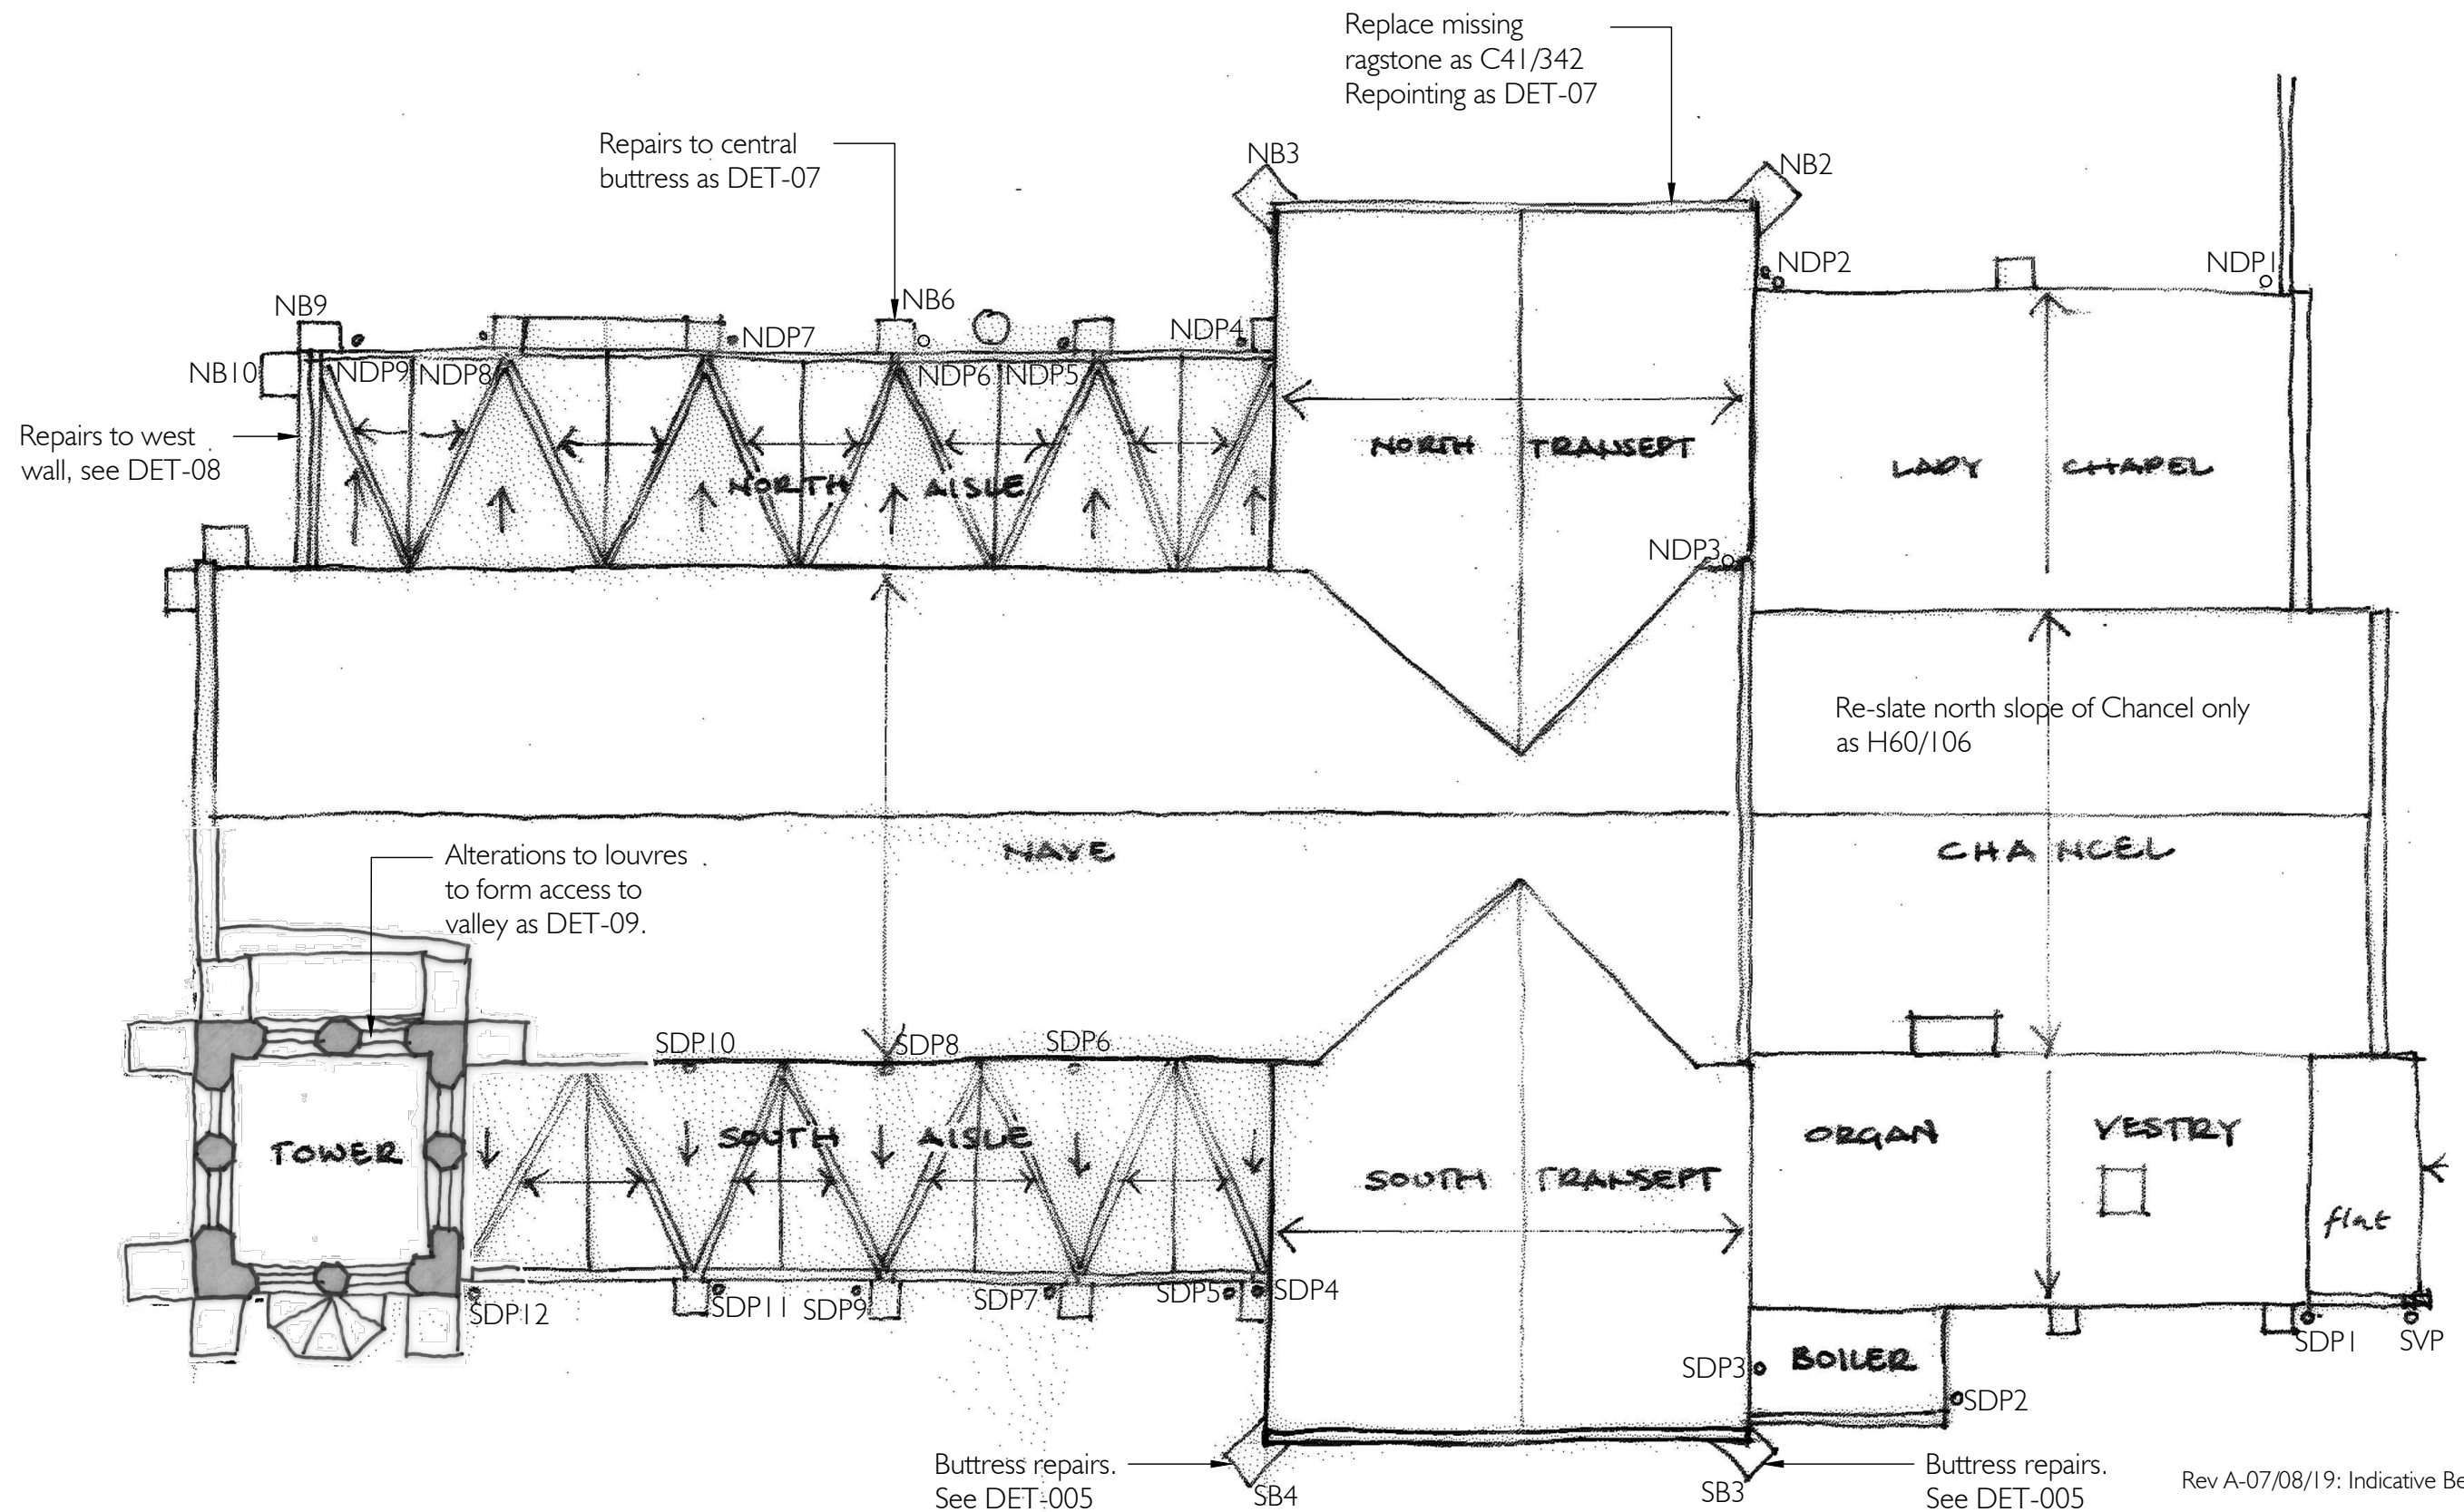

Rev A-07/08/19: Indicative Belfry Plan added

TENDER ISSUE

**THOMAS
FORD**
& PARTNERS
CHARTERED
ARCHITECTS
SURVEYORS

177 KIRKDALE
SYDENHAM • LONDON • SE26 4QH
TEL 020 8659 3250 • FAX 020 8659 3146
EMAIL tfp@thomasford.co.uk

PROJECT
Belsize Park St Peter
Repairs

TITLE
Roof Plan

DATE
Sept 2018

DRAWN
OP

SCALES
1:200

CHECKED
KYB

PROJECT REF.
655005

DRG. No.
GA-03

REV
A