

Do not scale from this drawing.
Dimensions are to be verified on site prior to
construction.


Notes



Front Elevation



Rear Elevation

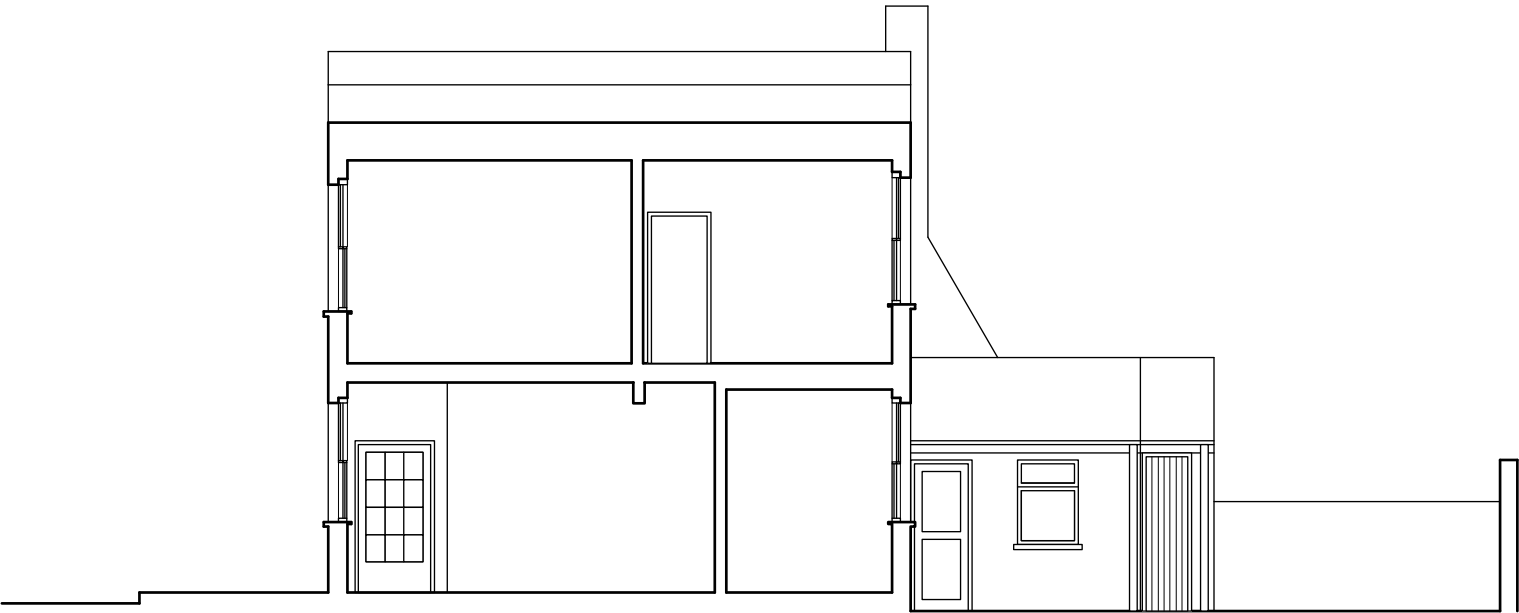

Long Section



Revisions

4orm

1-5 Offord Street London N1 1DH

studio@4orm.co.uk
www.4orm.co.uk

Project
14 Inkerman Road
London, NW5 3BT

Drawing Title
Existing Elevations & Long Section

Drawing Status
PLANNING

Date	Scale @ A3	Drawn
June 2019	1:100	NT

Drawing Number
4124-X.10 A