




**PLAN, INDICATING LINE OF SECTION, SCALE 1:150**

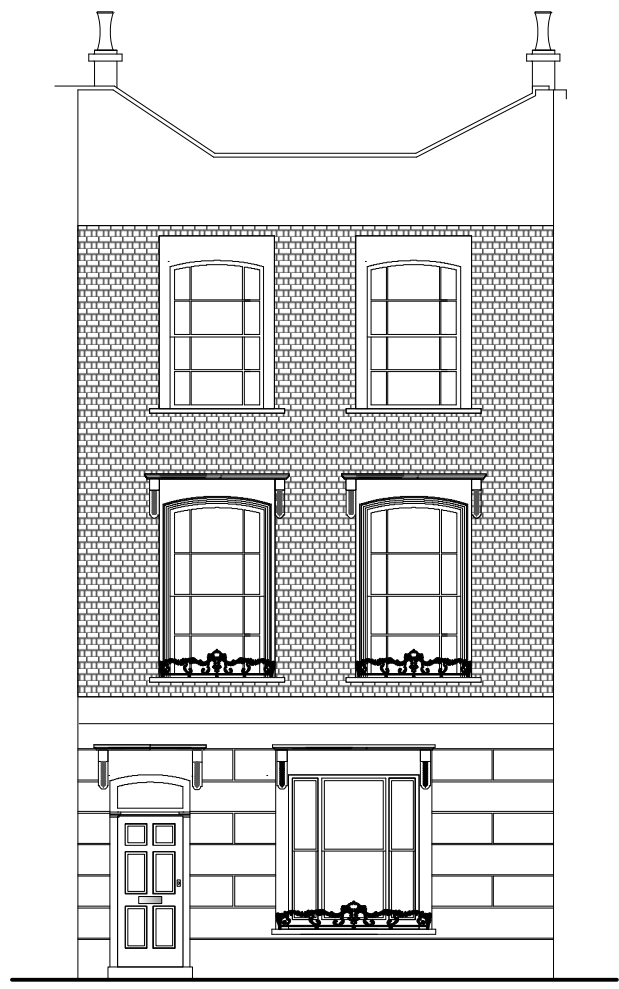

**EXISTING FRONT ELEVATION, SCALE 1:100**

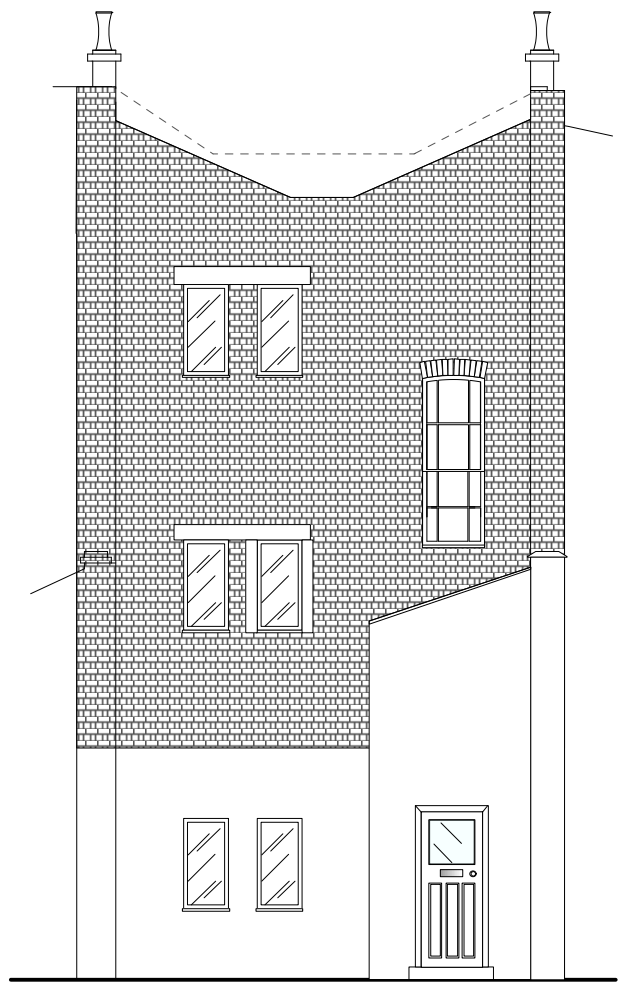

**EXISTING REAR ELEVATION, SCALE 1:100**

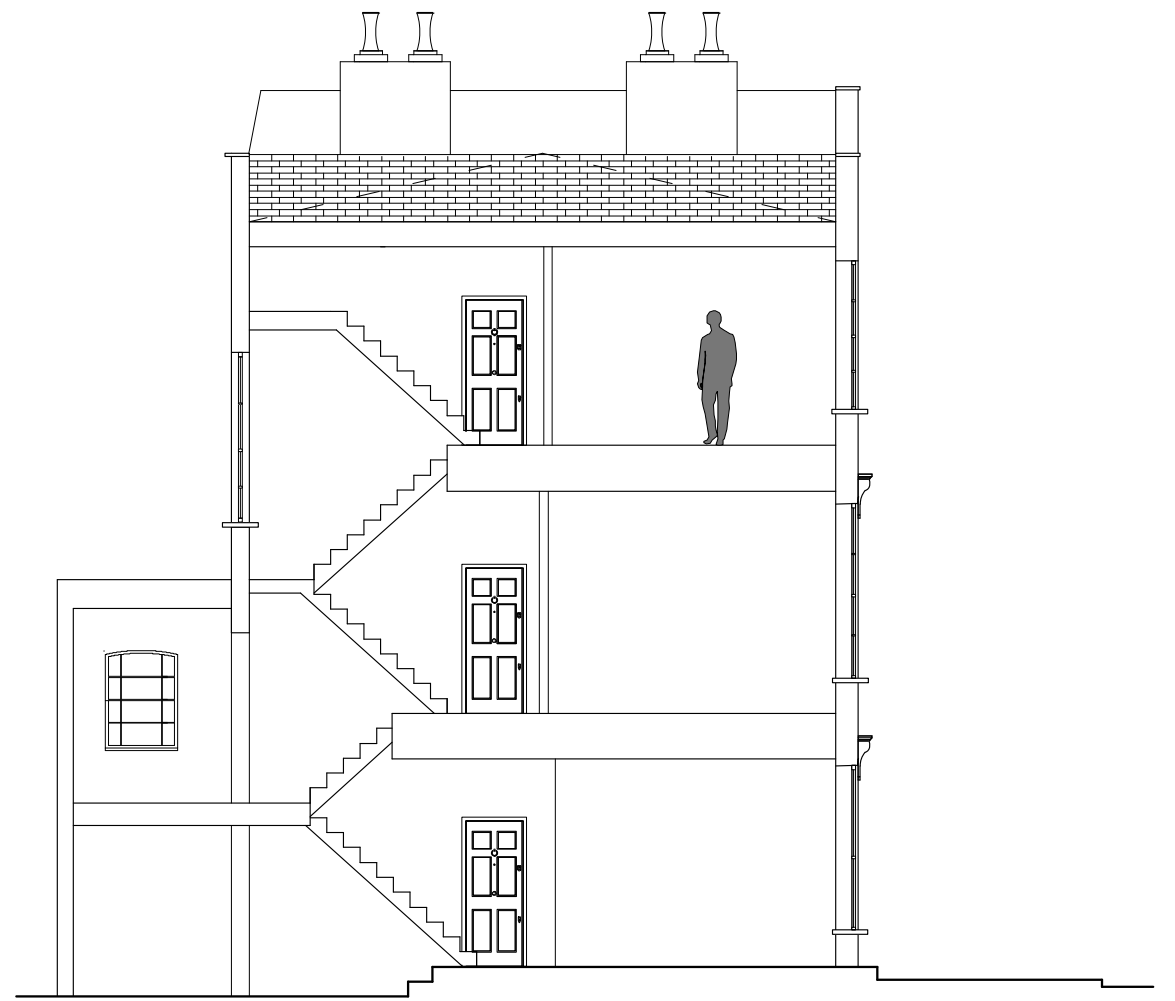

**EXISTING SECTION THROUGH, SCALE 1:100**

# CAROL MOORE - MARTIN

27 BEVERLEY ROAD, RUISLIP, HA49AL  
 TELEPHONE +44(0)1895634190 MOBILE 07427571624  
 EMAIL MOORE.MARTIN@AOL.COM

Revision	Date	Notes
A	16-07-2019	Rear right hand window size corrected to match existing

Revision	Date	Notes

Drawn	<b>CMD</b>
Check	-
Scale	<b>AS STATED @ A3</b>
Date	<b>June 2016</b>

Drawing Title	<b>Existing Elevations</b>
Project	<b>13 Healey Street NW1 8SR</b>
Client	<b>Mr. J Reading</b>

Job Number	<b>0083</b>
Drawing Number	<b>002</b>
Rev	<b>a</b>