



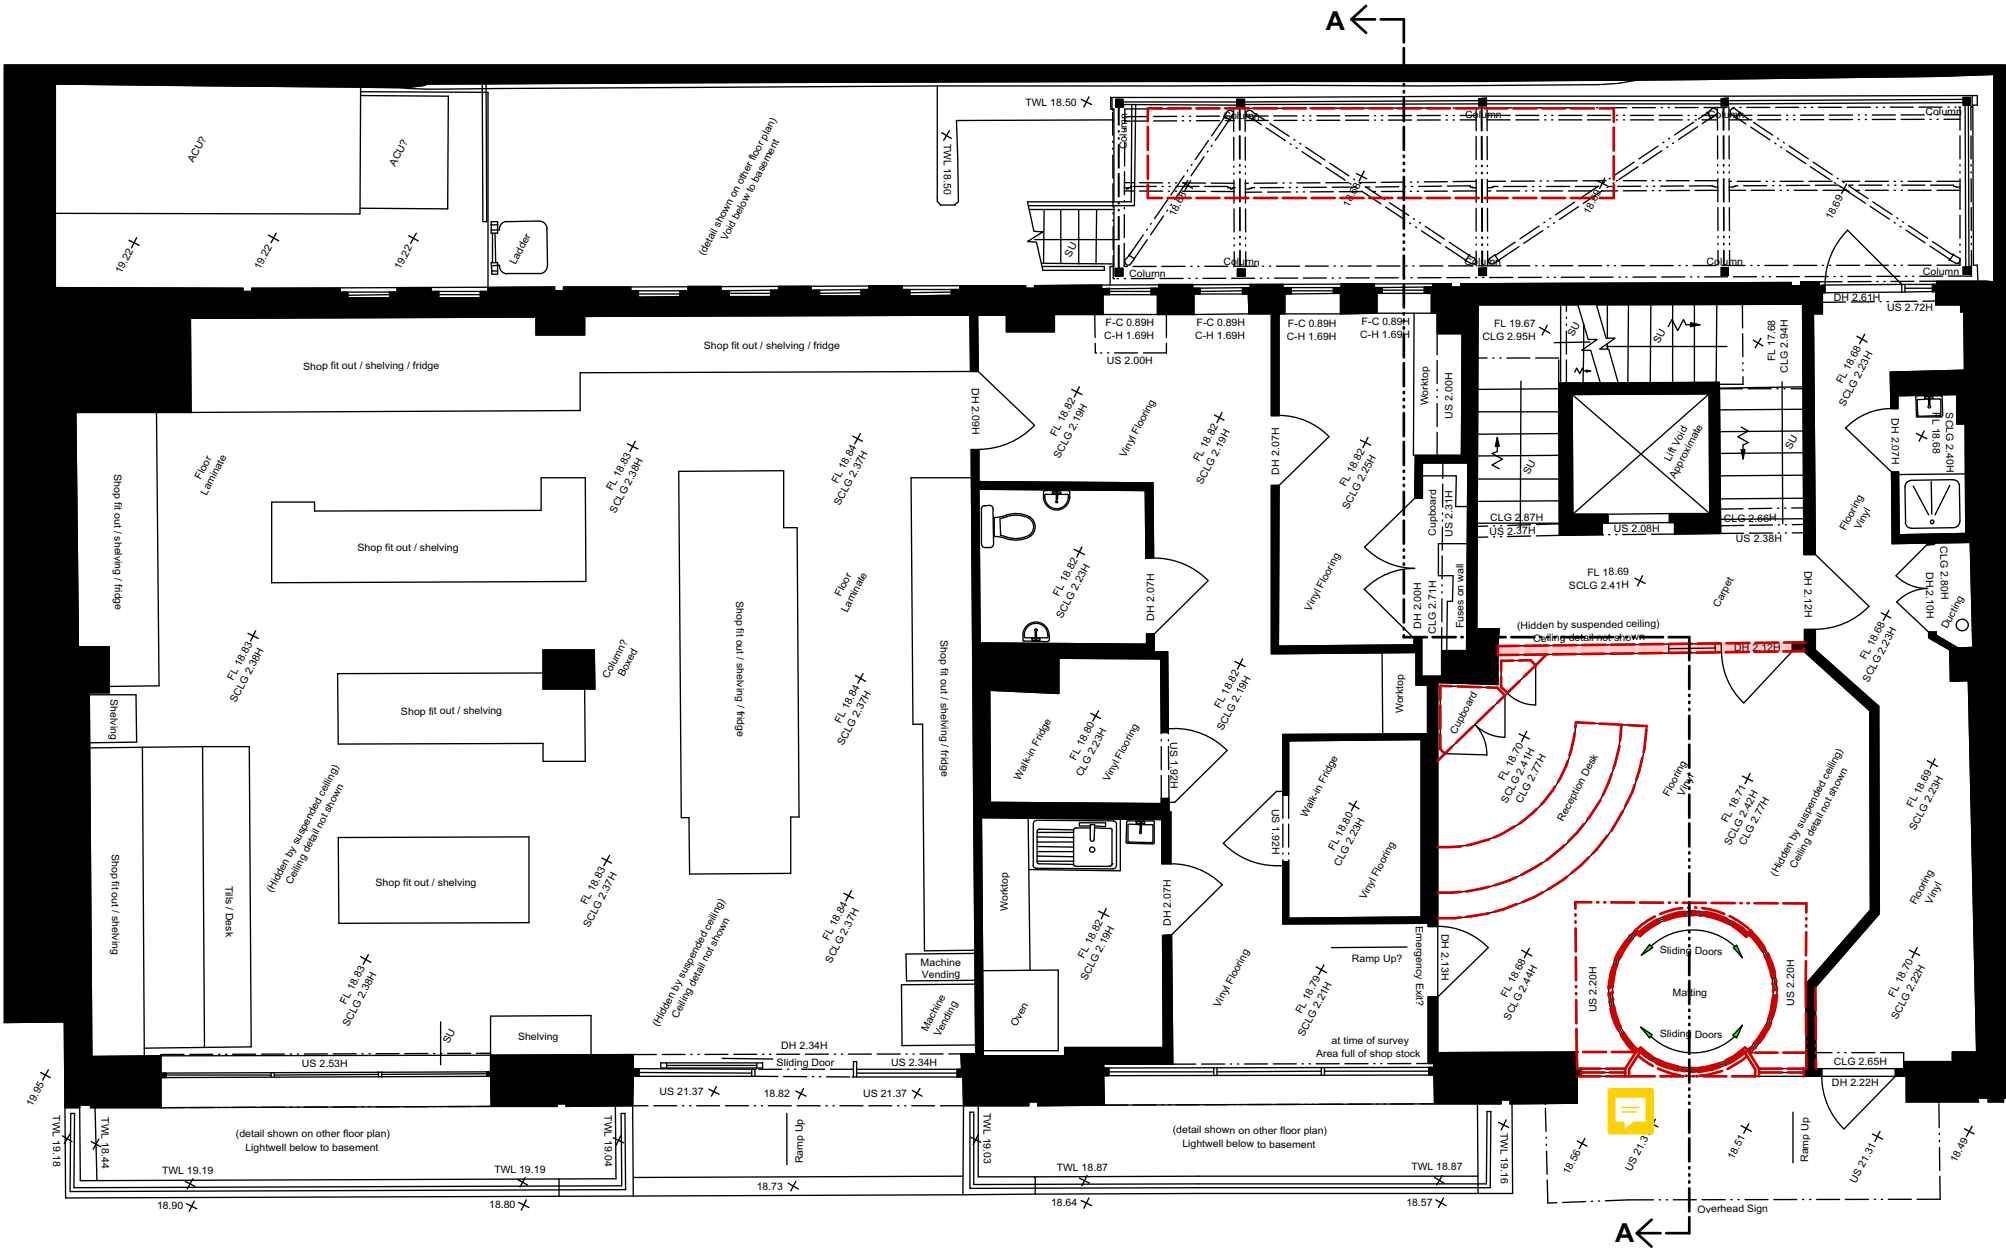

EXISTING GROUND FLOOR PLAN

Scale: 1:50 @ A1/1:100 @ A3

 


Use only written or calculated dimensions. Do not scale. This drawing must only be used for the purpose intended. Any discrepancies on or between all drawings issued must be drawn to the attention of the Designer for clarification. All drawings are to be read in conjunction with the relevant specialists drawings.

All dimensions must be confirmed on site. This drawing is copyright and no part of it may be reproduced without consent. This drawing and the details thereon do not constitute an instruction.

This drawing is design intent only and is not intended for use in manufacturing, construction or fitting out. It is the contractor's responsibility to ensure all materials and specifications are fit for purpose.

Nothing on this drawing or associated specifications should be construed to relieve the contractor from their obligation to do a professional and workmanlike job.

 

WE LIKE TODAY

Unit 2, Albert Works, Conway Street
Hove, East Sussex, BN3 3LW

T +44 (0) 1273 778077
M +44 (0) 7889 069371 W www.weliketoday.co.uk
E info@weliketoday.co.uk

DEMOLITION KEY

- FITTED FURNITURE AND JOINERY TO BE REMOVED
- PARTITION WALLS TO BE DEMOLISHED
- CEILING MOUNTED FEATURES TO BE REMOVED

Project: 275 GRAYS INN ROAD
Client: BYWATER PROPERTIES

Drawing title: EXISTING GROUND FLOOR PLAN
AND DEMOLITION

Scale: 1:100@A3 Date: AUGUST 2019
Project number: WLT_GIR Rev:

Status: PLANNING Drawing number: 1001