


LEGEND:

EXISTING WALL

NEW WALL

ASSUMED BOUNDARY

EXISTING TO BE REMOVED

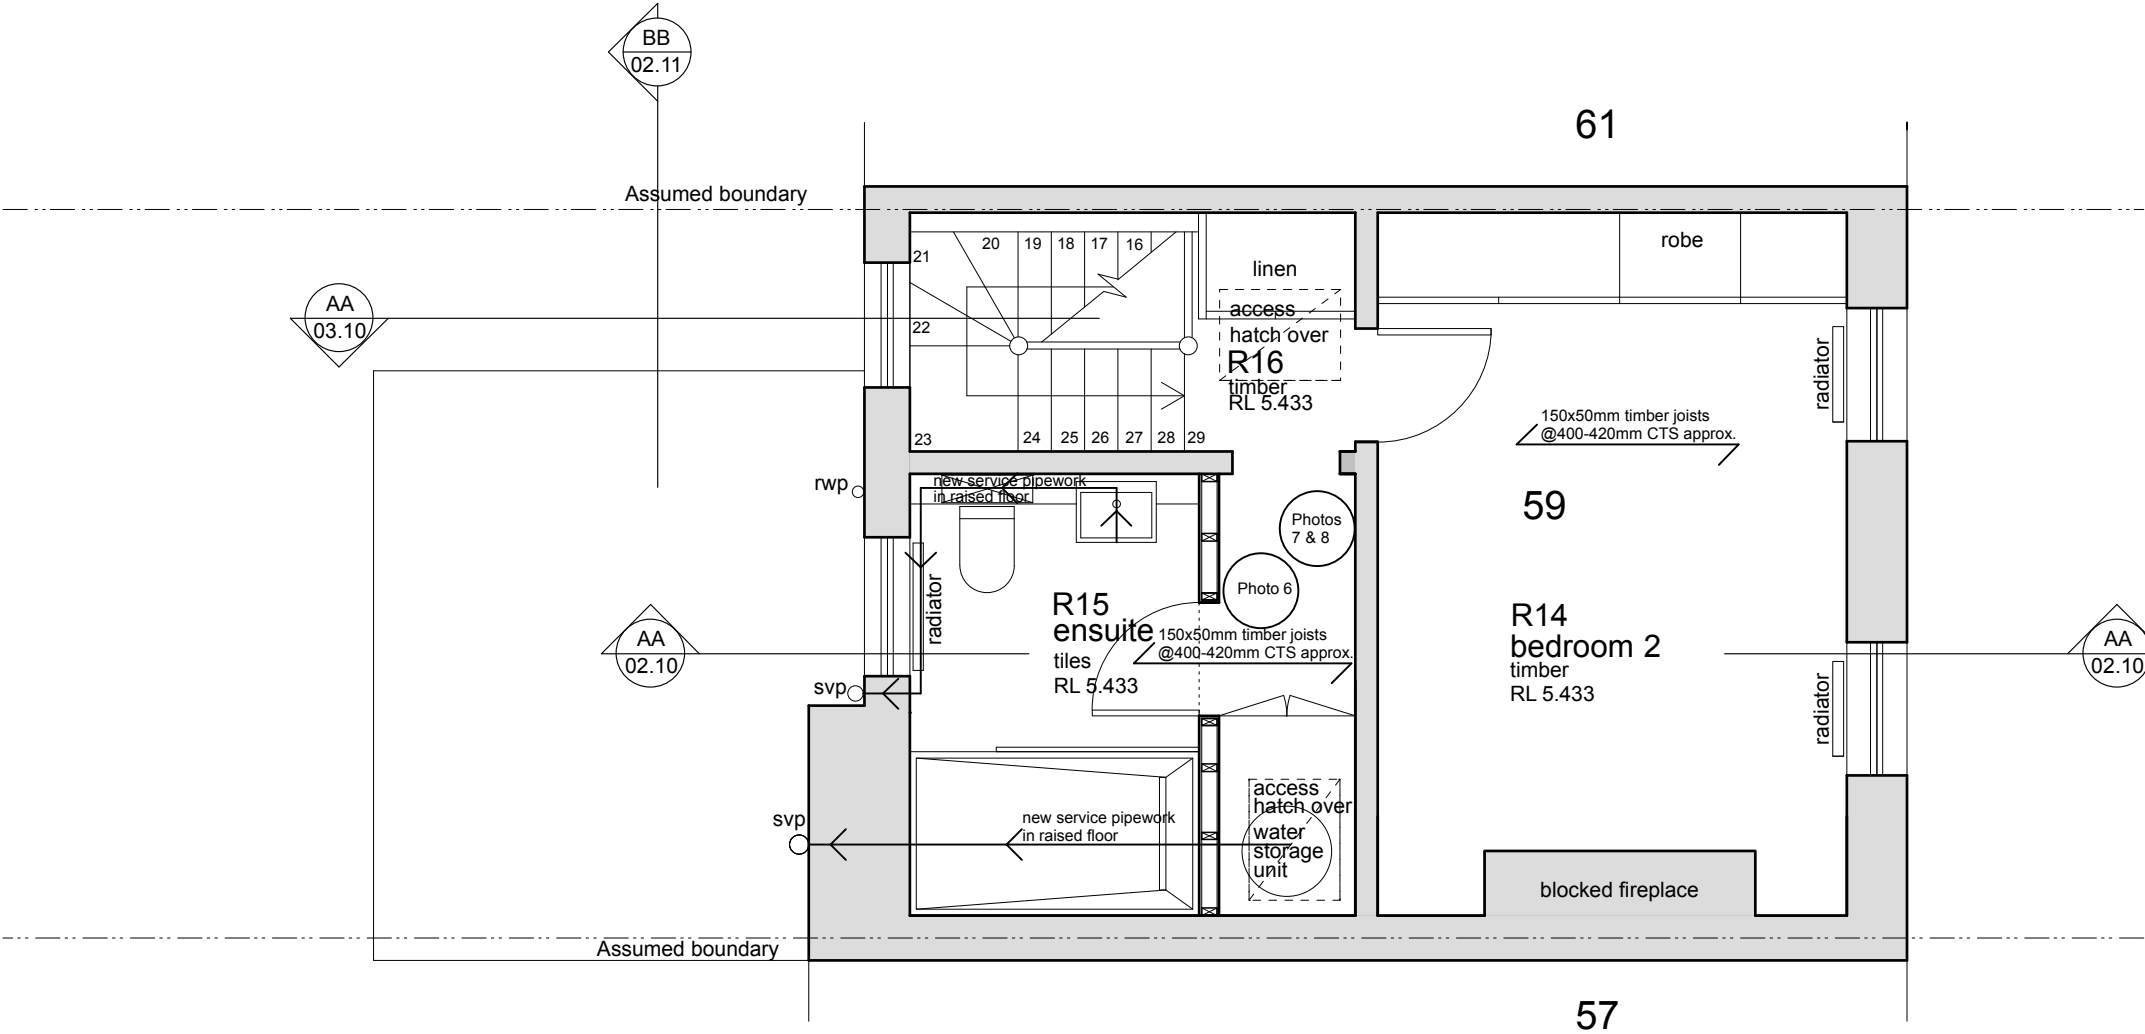

1 PROPOSED FIRST FLOOR PLAN  
1:50



Revision:	<b>General Notes:</b> 1. All relative levels (RL's) are approximate only. Confirm on site.	© Copyright: Webb Mieke Architects. All rights reserved.  Do not scale this drawing but use figured dimensions only. Check all dimensions on site. Any errors or omissions are to be reported to Lynda Mieke Associates immediately.		<b>Webb Mieke Architects</b> Studio B, 7 Wellington Road, NW10 5LJ T. 020 8968 0279    M. 07718 536695    E. lynda@lyndamieke.com			Project Title: 59 FLASK WALK, NW3 1EY		
				Issue: <b>PLANNING: DISCHARGE OF CONDITIONS</b>  Client: <b>CP PLUS</b>			Drawing Title: <b>PROPOSED FIRST FLOOR PLAN</b>		
							Scale: 1:50 (A3)    Date: 29.07.19    Drawn: LM		Drawing No.: 2208-01.13    Revision: -