
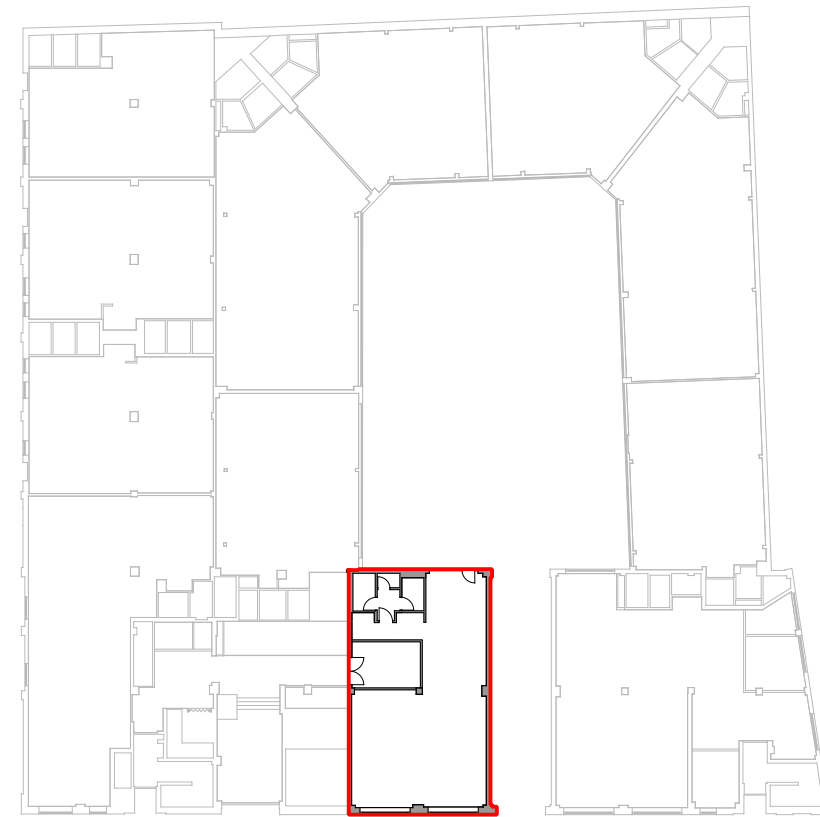


Unit 5 Floor Plan  
1:100

 

Unit 5 Location Plan  
1:500

Date 03/07/19	Scale As Shown	0 2 6 10 metres @ 1:200 0 2 4 6 metres @ 1:100	Project title Spectrum House	 <b>WESTON ALLISON WRIGHT</b> 01604 491227 info@w-a-w.co.uk www.w-a-w.co.uk	Drawing No. 007	A3
Drawn HB	Job no. 4233	Drawing title Unit 5 Change of Use Plans	Rev -/-			
Checked JCW		Client F55 Gospel S.a.r.l			