


01 NORTH ELEVATION

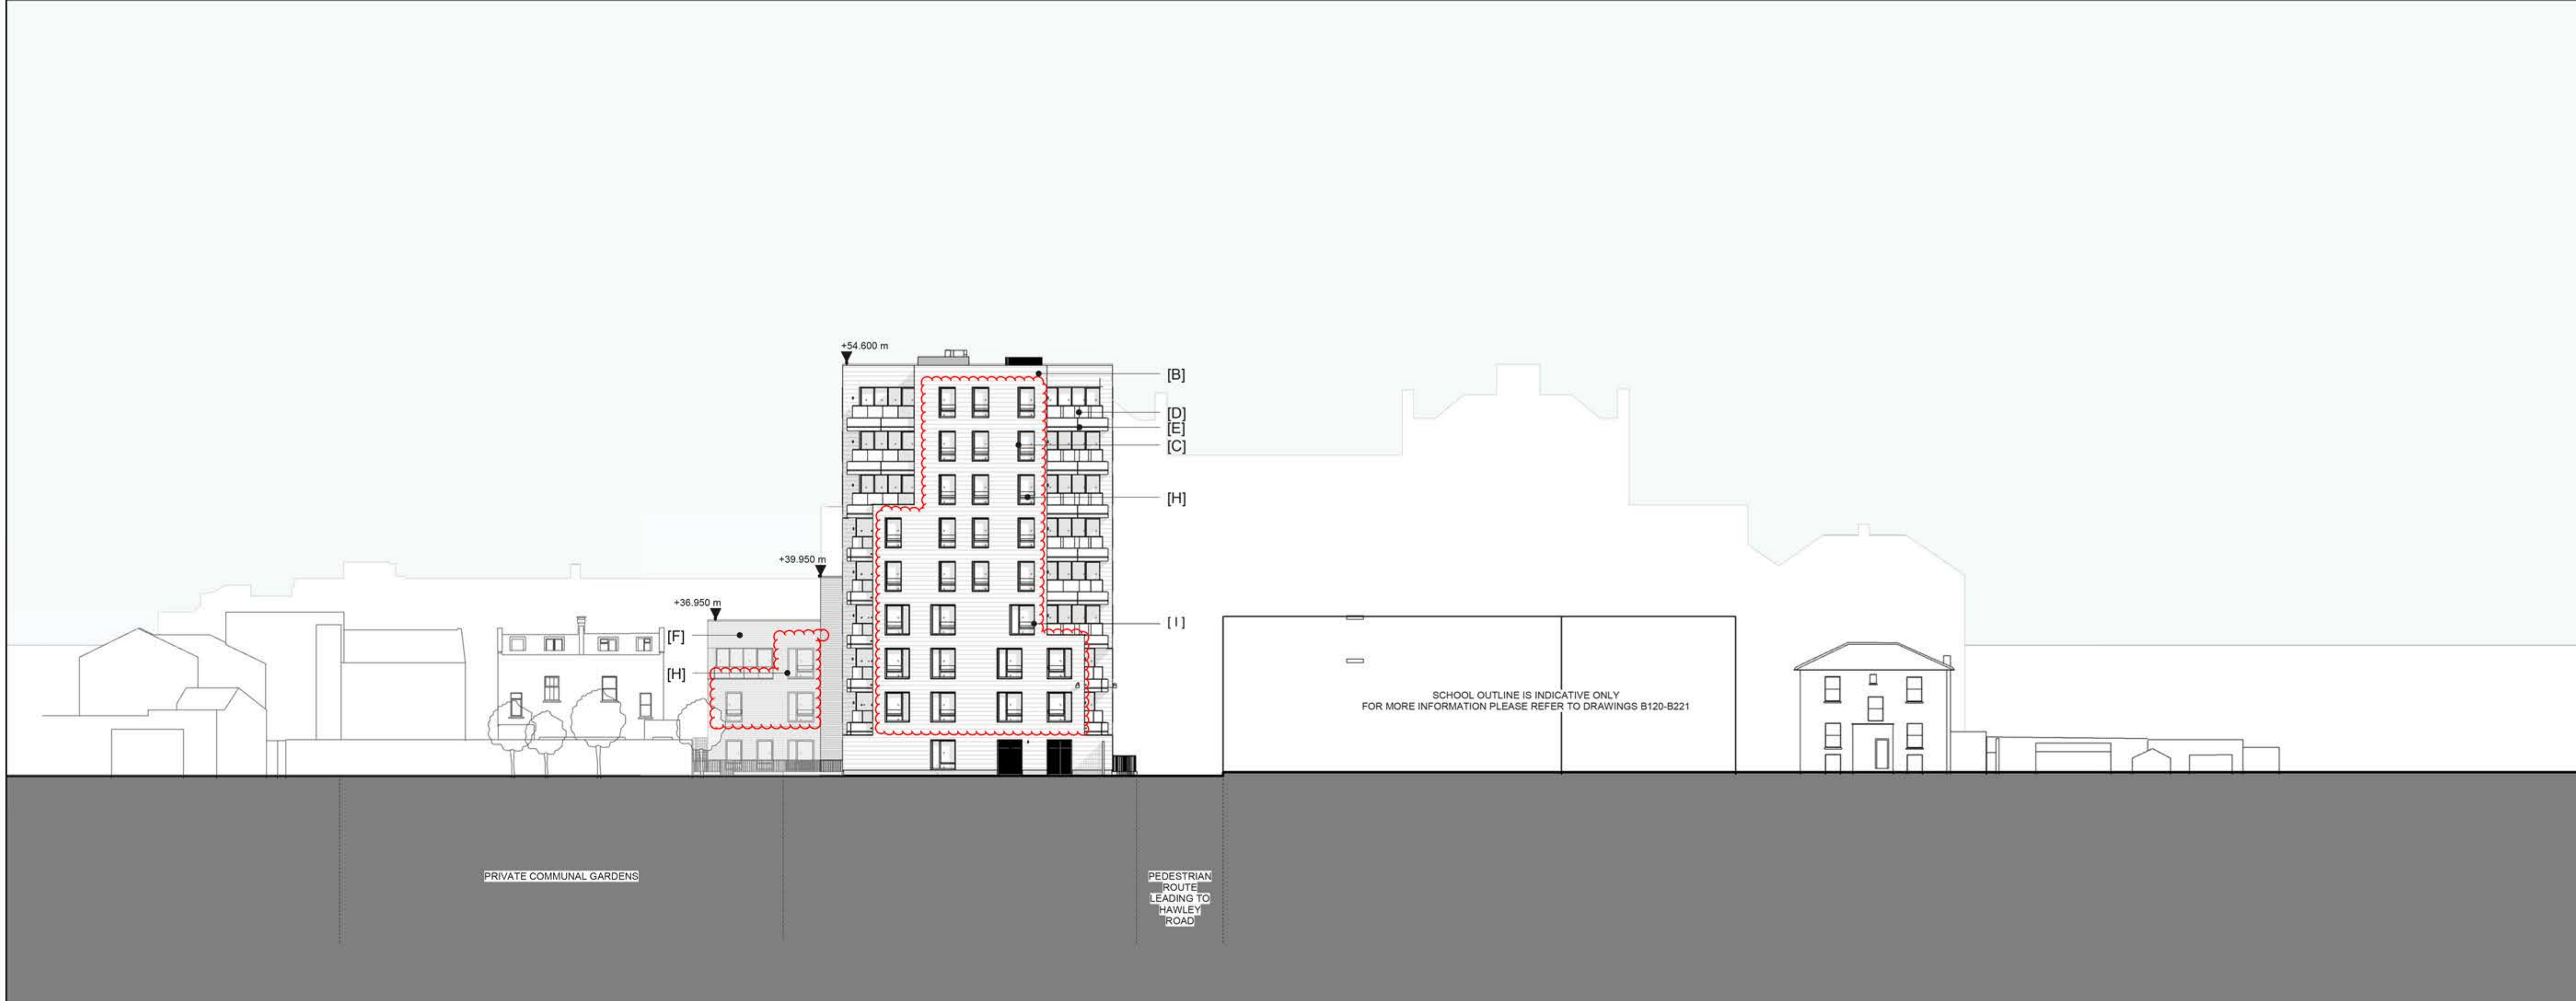

02 SOUTH ELEVATION



- KEY
- [A] PRECAST CONCRETE PANEL
  - [B] CLAY TILE CLADDING
  - [C] PRESSED METAL WINDOW SURROUNDS
  - [D] GLAZED BALUSTRADING TO BALCONY
  - [E] PRECAST CONCRETE BALCONY UPSTAND
  - [F] BRICKWORK
  - [H] POWDER COATED METAL WINDOW FRAMES
  - [I] GLAZED BALUSTRADING FIN TO WINDOWS

Notes

REV	DESCRIPTION	DATE
A	New Drawing	07.08.19

Cooley | Architects

# LABTECH

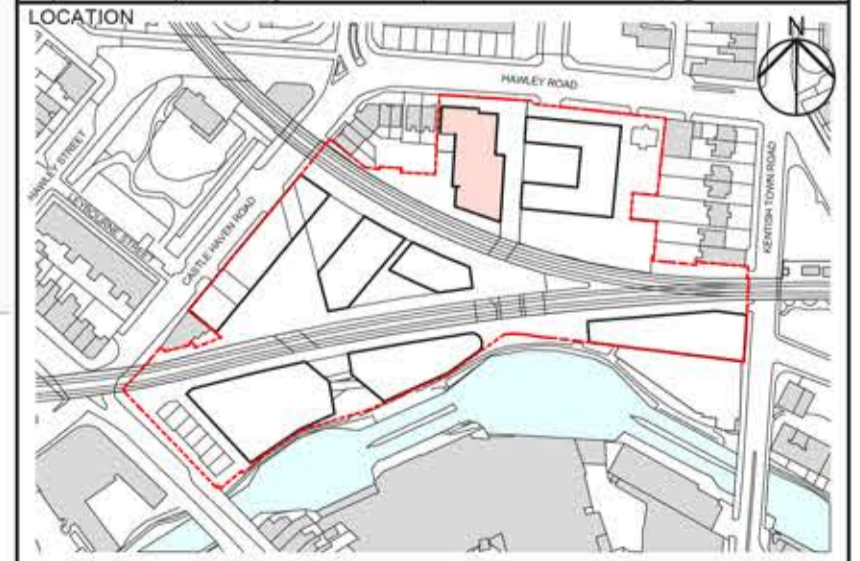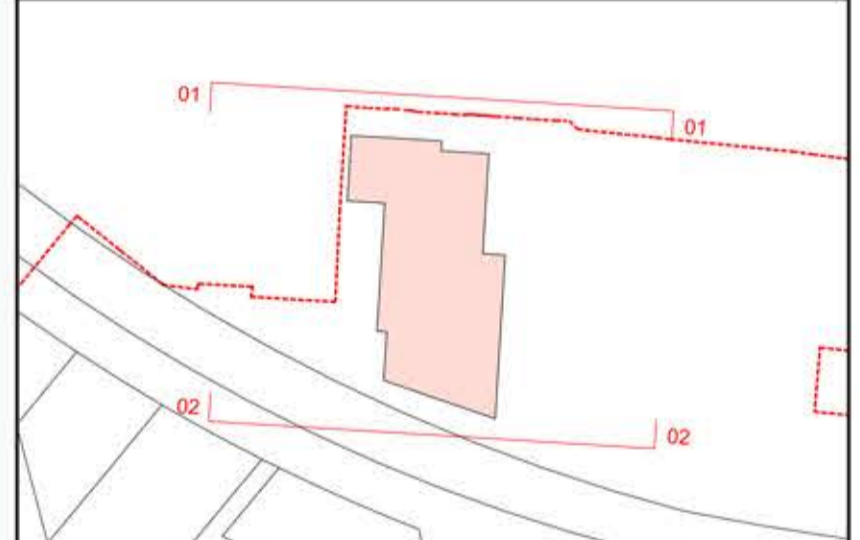

job title			
CAMDEN LOCK VILLAGE			
drawing title / location			
PROPOSED ELEVATIONS W+X NORTH AND SOUTH			
drawn by	checked	scale	status
		1 : 250 @ A1	PLANNING
project	drawing no.	revision	
987	987-CYA-WX-XX-DR-A-00004	A	