


01 WEST ELEVATION

- KEY
- [A] PRECAST CONCRETE PANEL
 - [B] CLAY TILE CLADDING
 - [C] PRESSED METAL WINDOW SURROUNDS
 - [D] GLAZED BALUSTRADING TO BALCONY
 - [E] PRECAST CONCRETE BALCONY UPSTAND
 - [F] BRICKWORK
 - [H] POWDER COATED METAL WINDOW FRAMES
 - [I] GLAZED BALUSTRADING FIN TO WINDOWS



REV	DESCRIPTION	DATE
A	New Drawing	07.08.19

Cooley | Architects

LABTECH

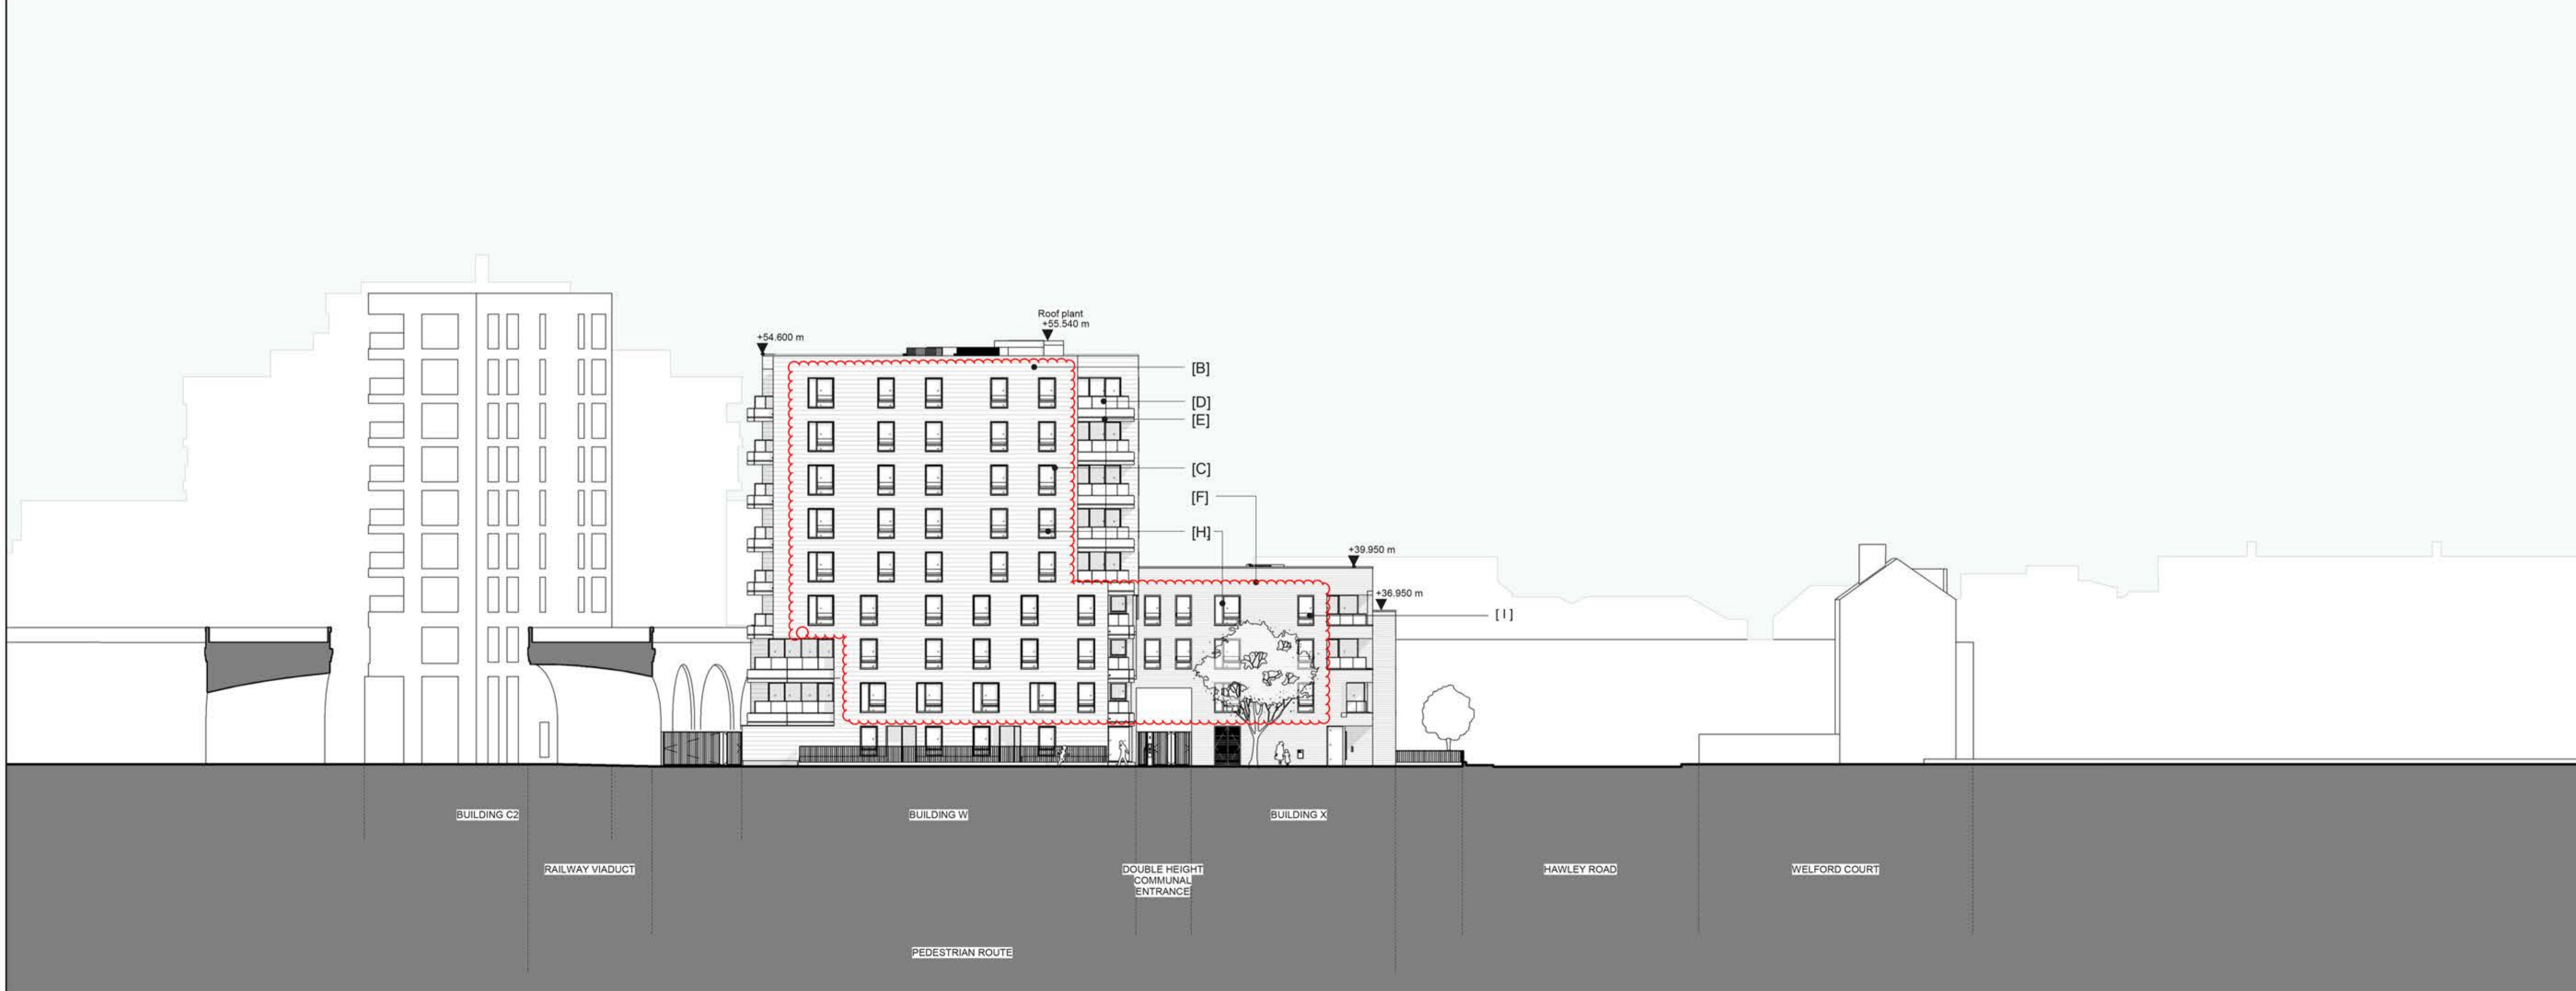

02 EAST ELEVATION

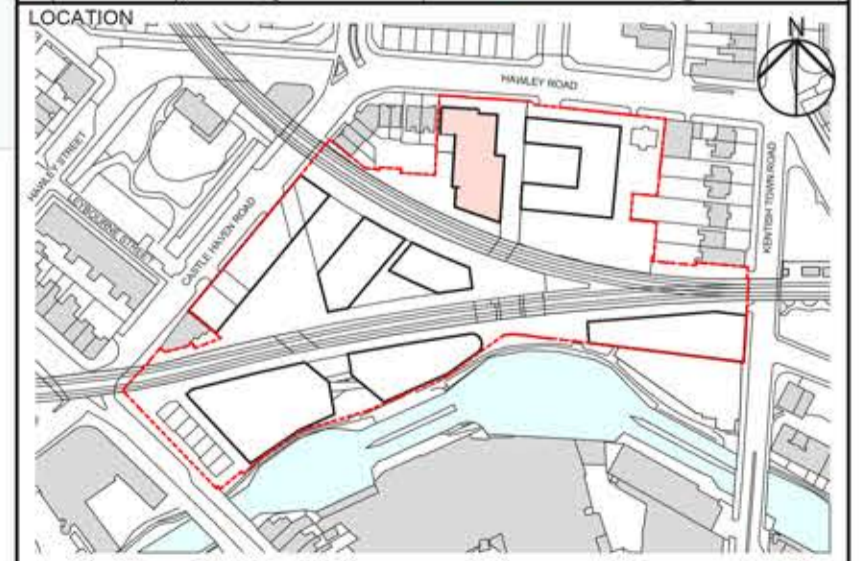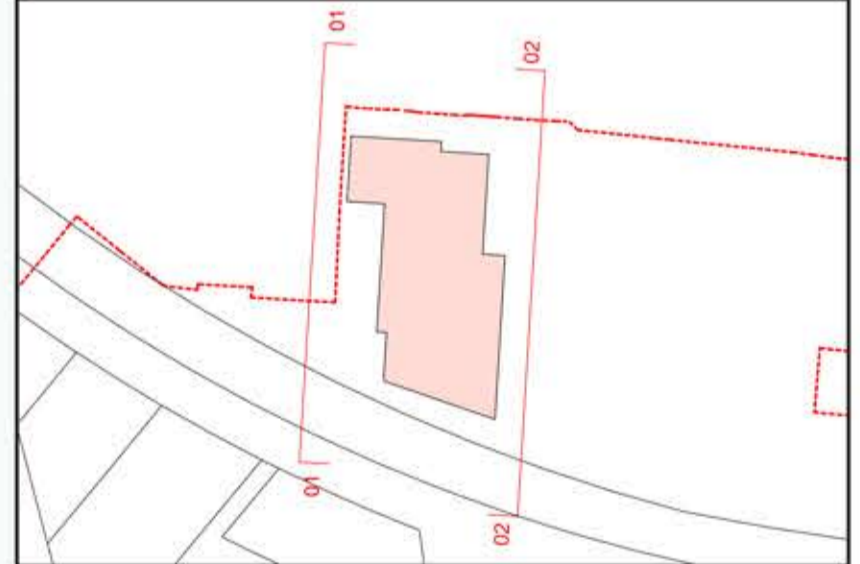

job title			
CAMDEN LOCK VILLAGE			
drawing title / location			
PROPOSED ELEVATIONS W+X EAST AND WEST			
drawn by	checked	scale	status
		1 : 250 @ A1	PLANNING
project	drawing no.	revision	
987	987-CYA-WX-XX-DR-A-00005	A	