




Proposed Lower Ground Plan
1 : 100

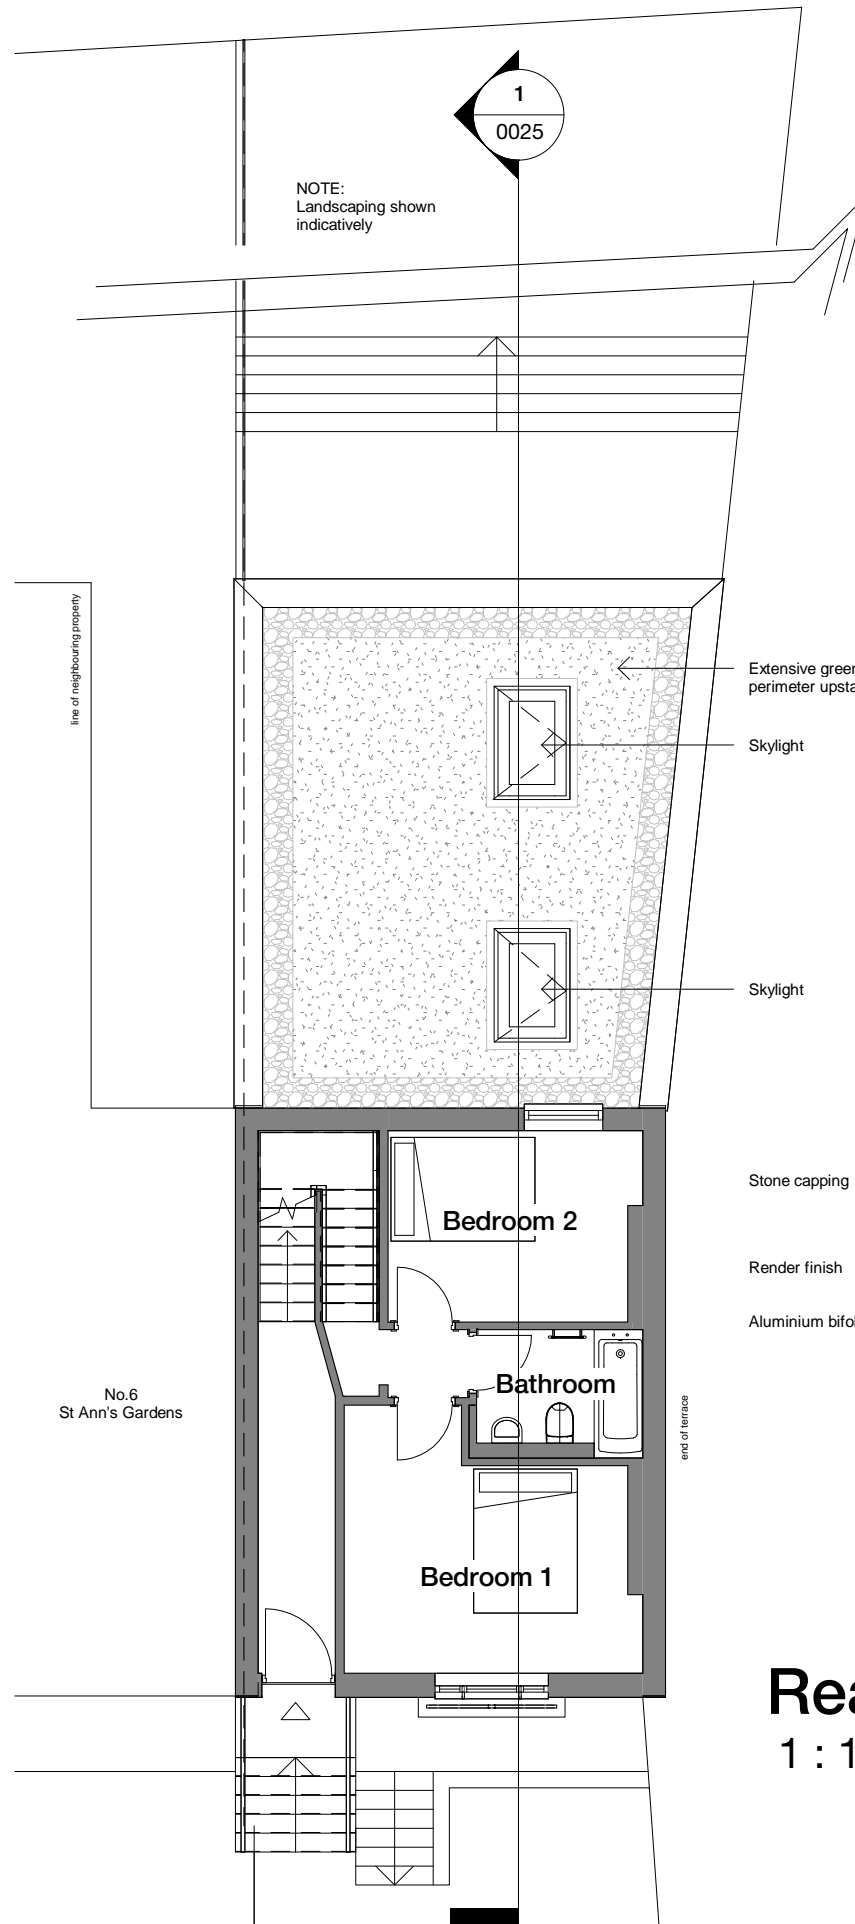

Proposed Ground Floor Plan
1 : 100

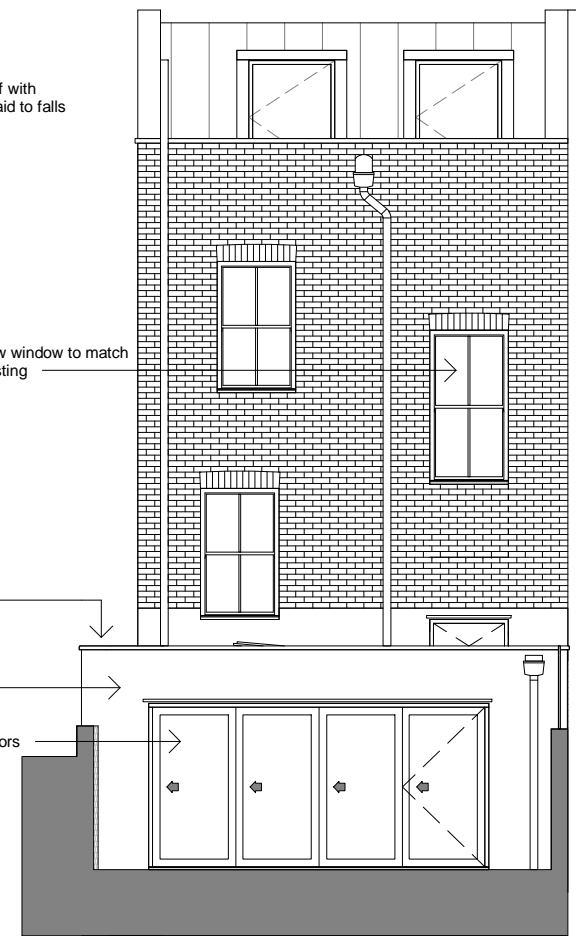

Rear Elevation - Proposed
1 : 100

 

This drawing should not be used to calculate areas for the purposes of valuation. Do not scale this drawing. All Dimensions to be checked on the site by the contractor and such dimensions to be their responsibility. All work must comply with relevant British Standards and Building Regulations requirements..

Rev	Description	Date
P1	First Issue	01.06.19
P2	Planning update	04.08.19

M. Jeffery Self Build
7b St Ann's Gardens, NW5

Project
Jeffery Extension

Drawing
Proposed GA Plans & Rear Elevation

Scale	Date
1 : 100 @ A3	13/05/19

Drawn By	Checked By
MJ	-

Job Number	Status	Purpose of Issue
-	-	Planning

Drawing No.	Rev
PL-XX-DR-0020	P2