


This drawing should not be used to calculate areas for the purposes of valuation. Do not scale this drawing. All Dimensions to be checked on the site by the contractor and such dimensions to be their responsibility. All work must comply with relevant British Standards and Building Regulations requirements..

Rev	Description	Date
P1	First Issue	01.06.19
P2	Planning update	04.08.19

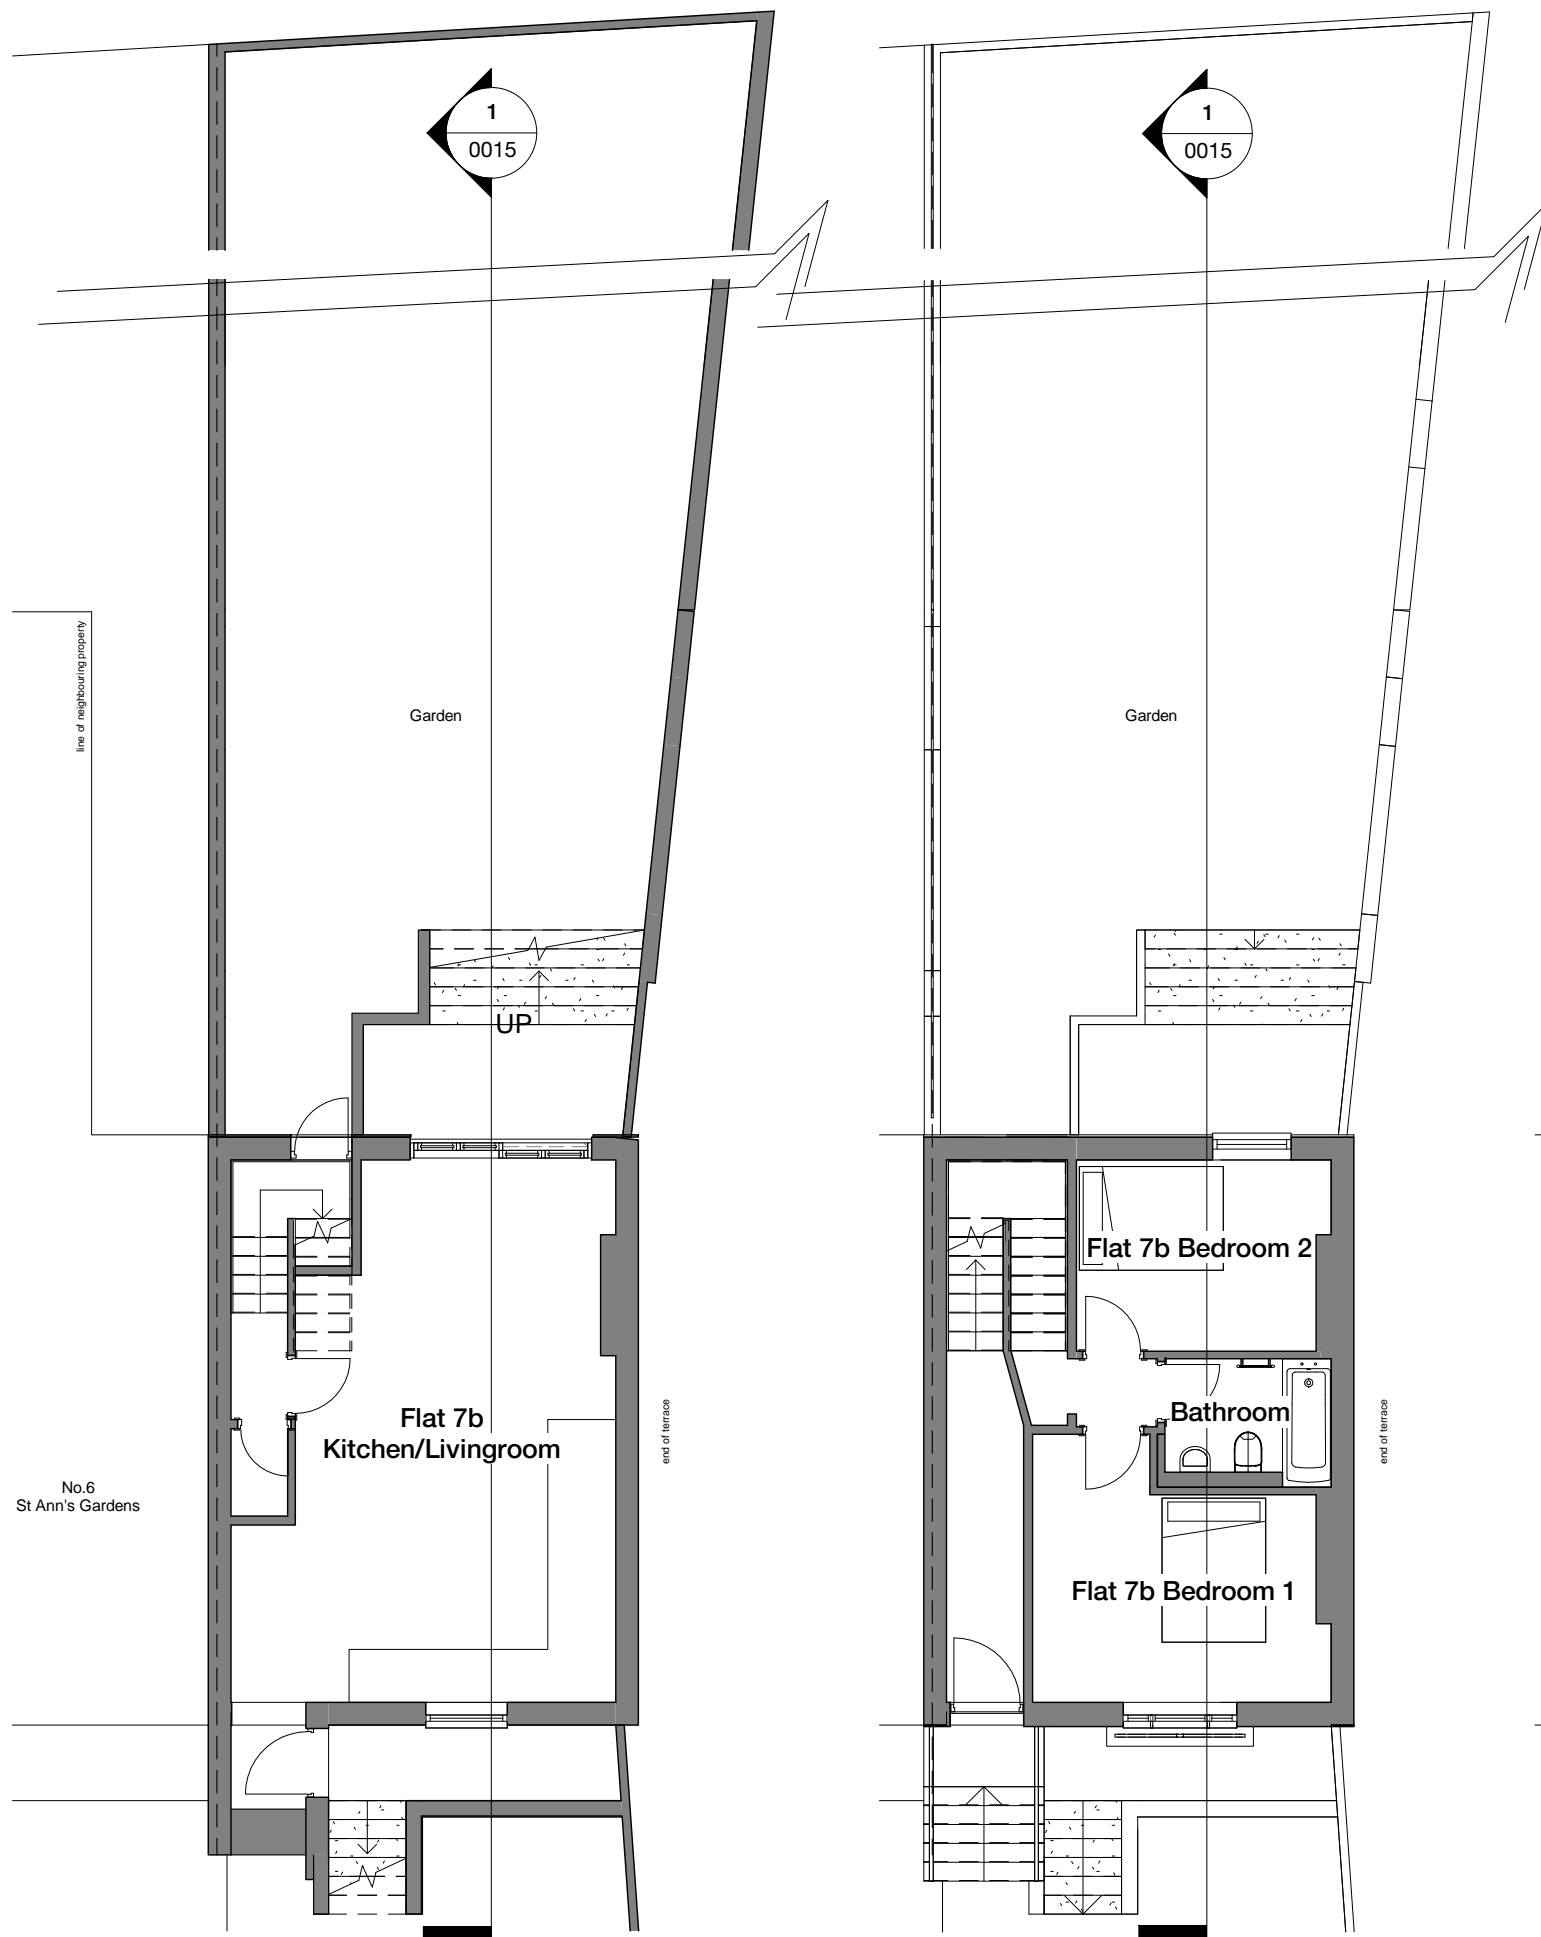

**Lower Ground Plan**  
1 : 100


**Ground Floor Plan**  
1 : 100



**Front Elevation**  
1 : 100





**Rear Elevation**  
1 : 100

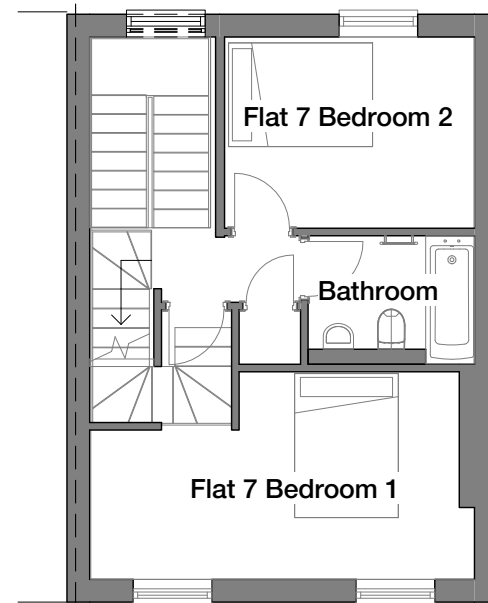

**First Floor Plan**  
1 : 100



**Second Floor Plan**  
1 : 100

  

M. Jeffery Self Build  
7b St Ann's Gardens, NW5

Project  
Jeffery Extension

Drawing  
Existing GA Plans &  
Elevations

Scale  
1 : 100 @ A3

Date  
01/06/19

Drawn By  
MJ

Checked By  
-

Job Number  
-

Status  
-

Purpose of Issue  
Planning

Drawing No.  
PL-XX-DR-0010

Rev  
P2