


This drawing is to be read in conjunction with all other relevant drawings, schedules and specifications issued by AYH DESIGNS



This drawing must not be photocopied, scaled or reproduced otherwise scale accuracy can not be guaranteed.

[illegible]

C Proposed Side Elevation and Perimeter Fencing
Scale: 1:100

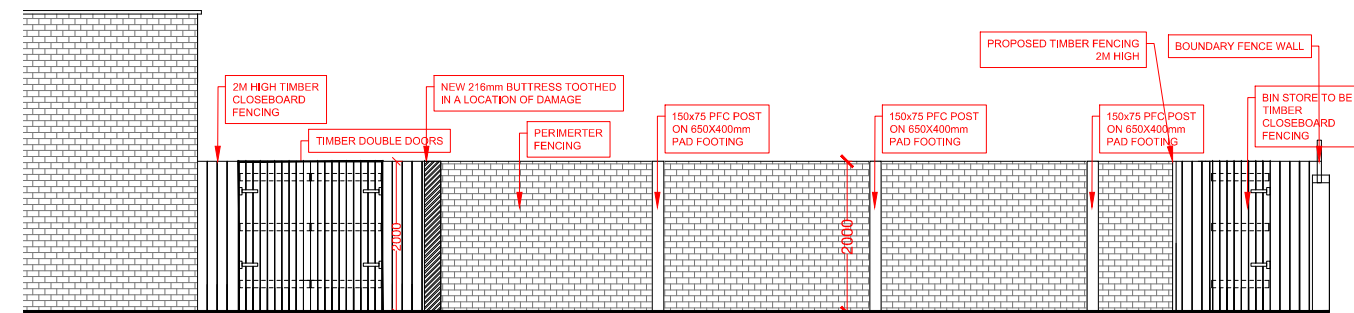

D Proposed Rear Elevation and Perimeter Fencing
Scale: 1:100

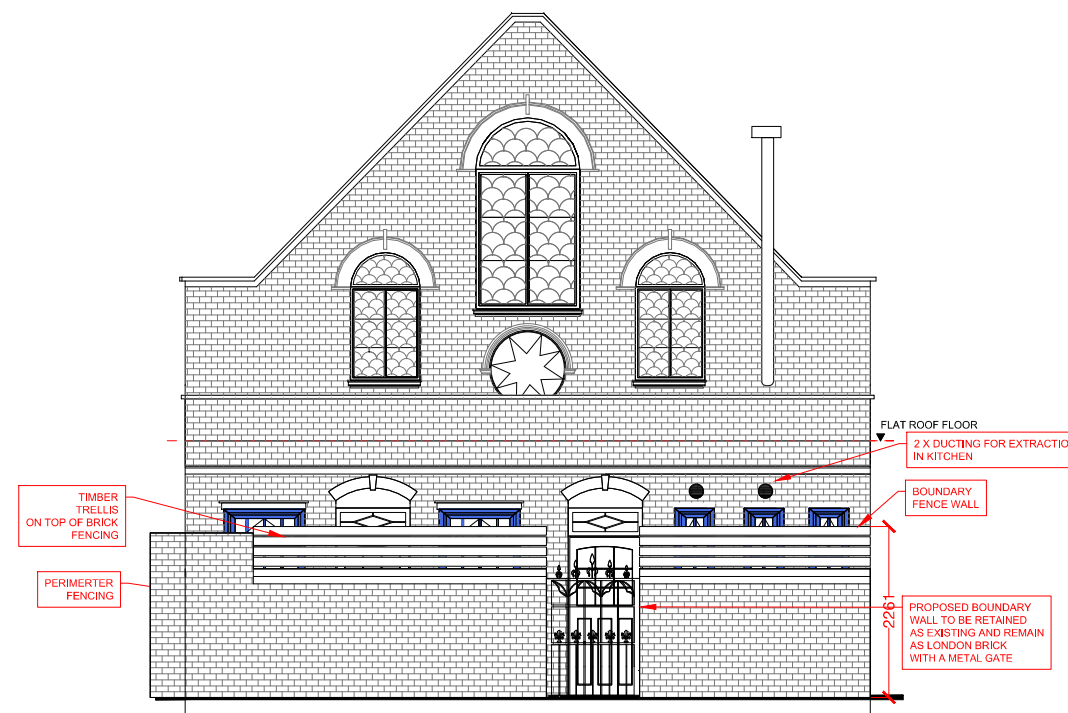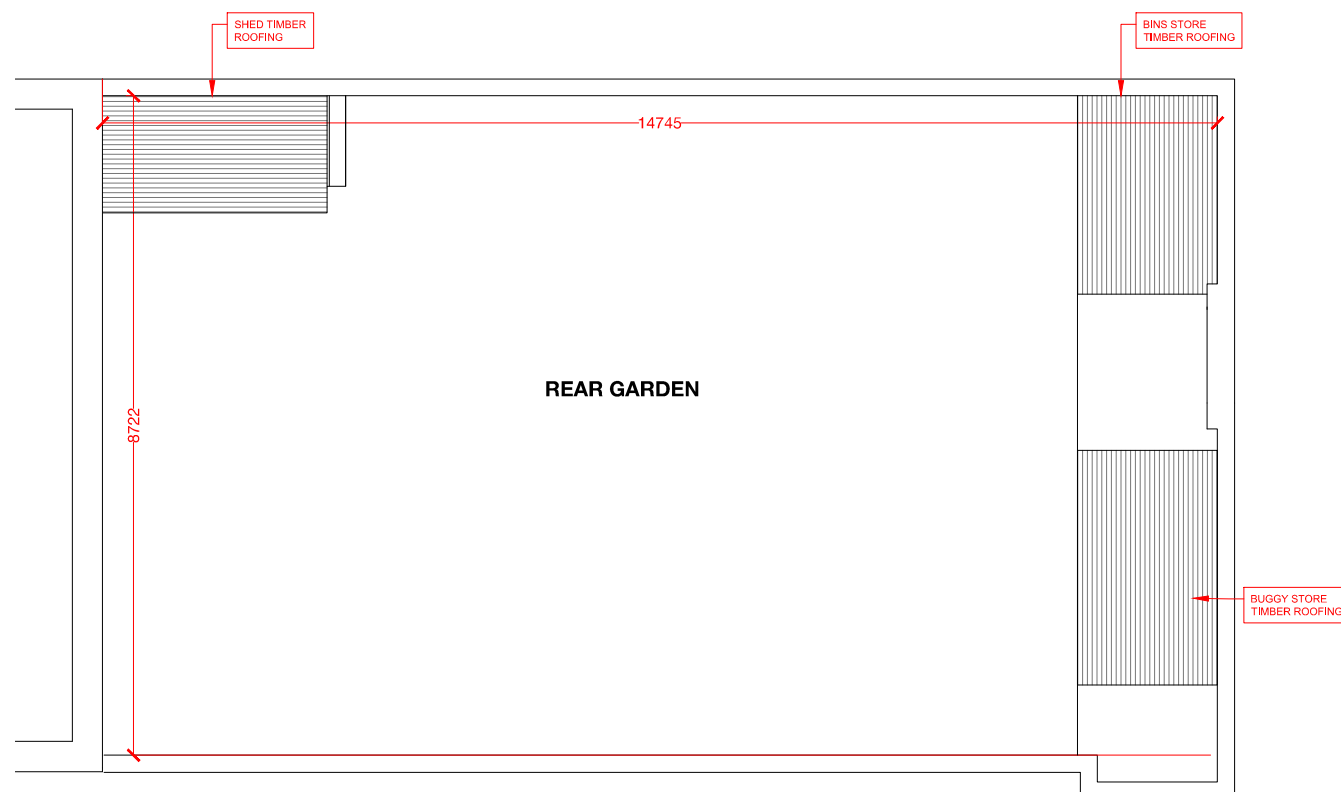

M: +44 (0)7595464885 M: ayhconceptdesigns@gmail.com

DRAWING TITLE:
PROPOSED GARDEN ARRANGEMENT
TOTAL SQM/SQFT:

JOB NO:	DRAWING NO: 012	REVISION: C	SCALE(S): 1:100@A3
DRAWN: AYH	CHECKED: YES		DATE: 14.06.19