

BIRD BOX LEGEND

1 No B1: Sparrow Terrot
Dimensions: 400mm (H) x 215mm (W) x 150mm (D)
Do: Singsong Sparrow Terrot surface mounted or equal approved

2 No B2: Swift Box
Material: Brick
Dimensions: 320mm (W) x 140mm (H) x 140mm (D)
No. 18: Singsong Swift Box surface mounted or equal approved

CB: Generalist bird box
Dimensions:
23mm entrance hole with attract Green, Blue, Meath, Coal and Chestnut TC, Redstart, Nuthatch, Colared and Field Flycatcher, Wrench, Tree and House Sparrows and Lark
18: Singsong Swift Box for mounting on trees or equal approved

BATS BOX LEGEND

3 No HB: Habitat Bat Box
Do: Bat boxes but comes by Wilsons or equal approved



4 No HB: Bat boxes B2 by Wilsons or equal approved

The contractor is responsible for checking dimensions, tolerances and references. Any discrepancy to be verified with the Architect before proceeding with the works. Where an item is covered by drawings to different scales the larger scale drawing is to be worked to.

Do not scale drawing. Figured dimensions to be worked to in all cases.

CGM REGULATIONS 2015. All current drawings and specifications for the project must be read in conjunction with the Designer's Hazard and Environment Assessment Report.

All intellectual property rights reserved.

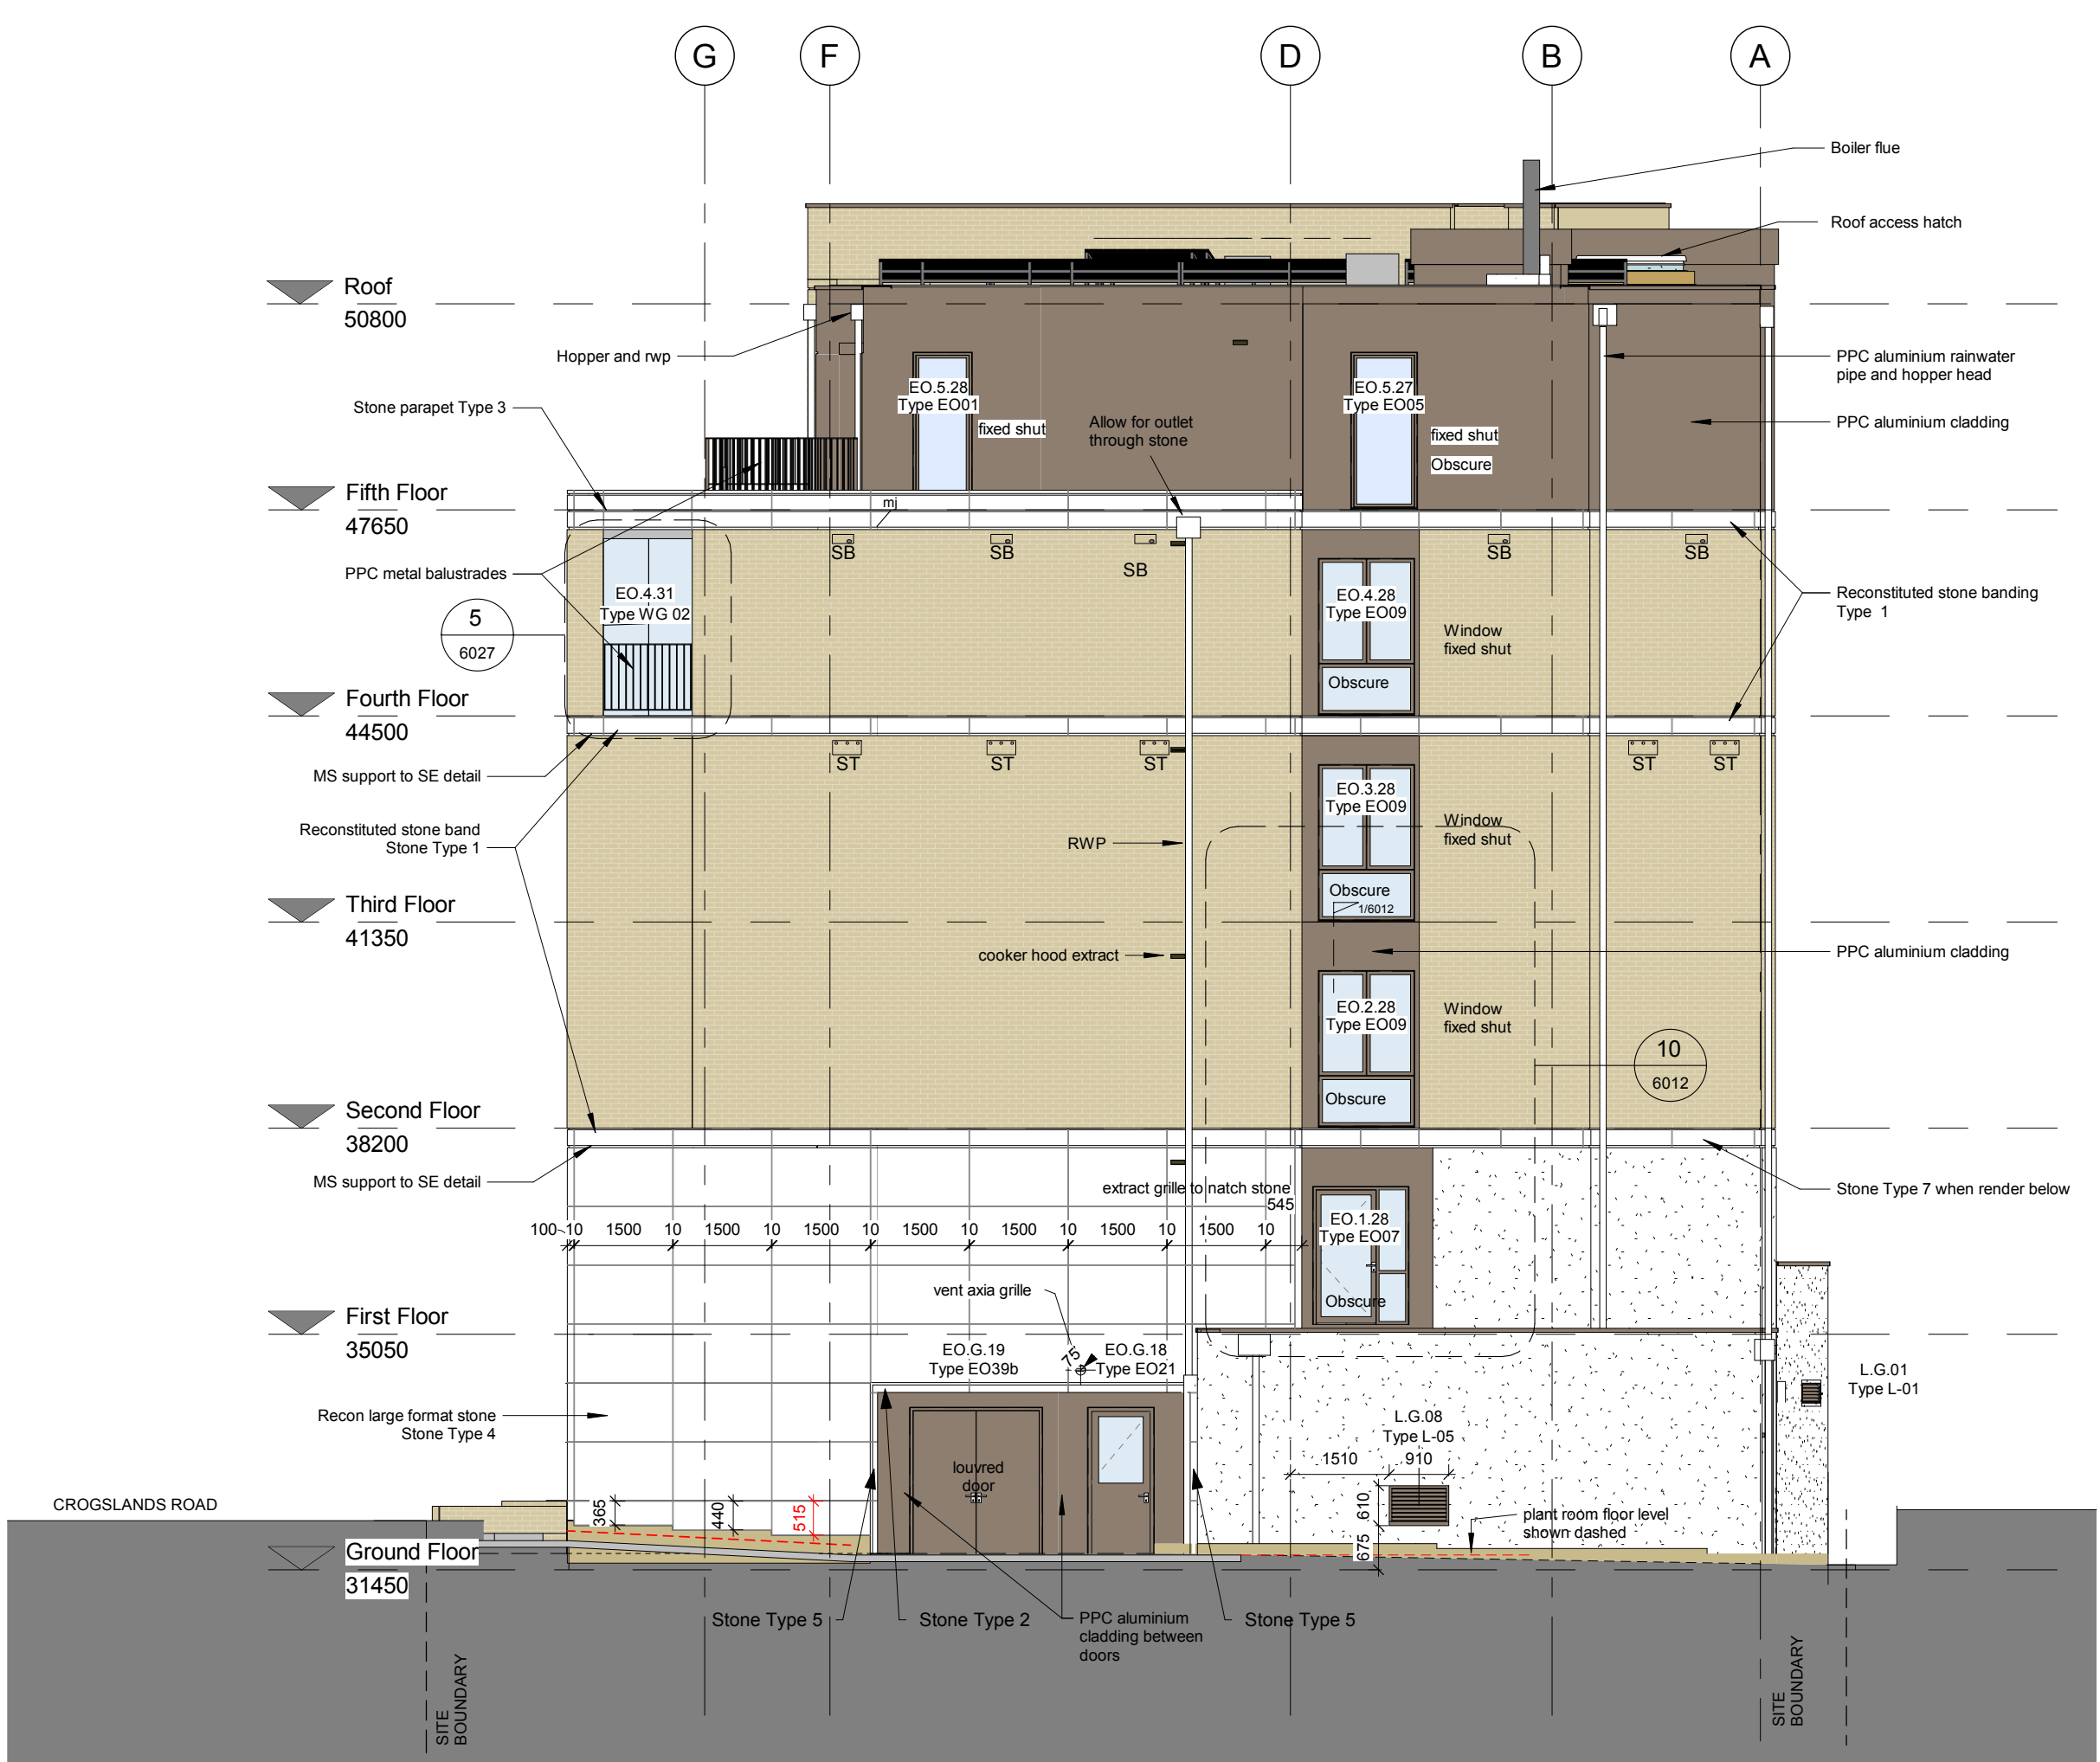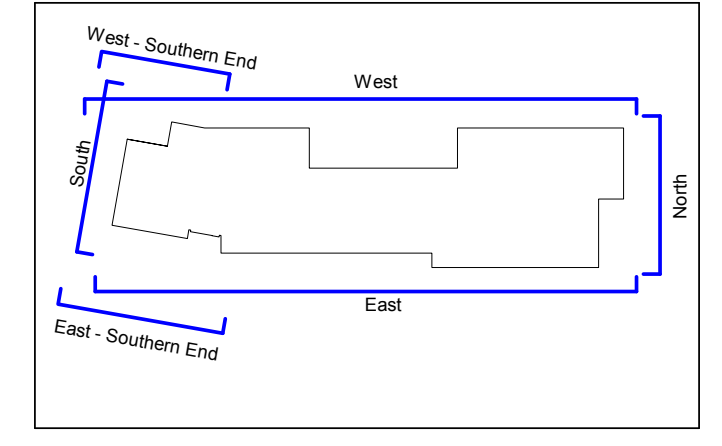

1 North Main Elevation
1:100



2 East Elevation taken through Wintergarden
1:100

- DRAWING REFERENCES:**
- AA4796C-000 series
 - AA4796C-001 - Ground Floor Key Plan
 - AA4796C-002 - First Floor Key Plan
 - AA4796C-003 - Second Floor Key Plan
 - AA4796C-004 - Third Floor Key Plan
 - AA4796C-005 - Fourth Floor Key Plan
 - AA4796C-006 - Fifth Floor Key Plan
 - AA4796C-007 - Roof Key Plan
 - AA4796C-010 - 012 - Ground Floor Plans
 - AA4796C-014 - 016 - First Floor Plans
 - AA4796C-018 - 020 - Second Floor Plans
 - AA4796C-022 - 024 - Third Floor Plans
 - AA4796C-026 - 028 - Fourth Floor Plans
 - AA4796C-030 - 032 - Fifth Floor Plans
 - AA4796C-034 - 036 - Elevations
 - AA4796C-038 - 042 - Building Sections
 - AA4796C-044 - 048 - Flat Type A
 - AA4796C-050 - 054 - Flat Type B
 - AA4796C-056 - 060 - Flat Type C
 - AA4796C-062 - 066 - Flat Type D
 - AA4796C-068 - 072 - Flat Type E
 - AA4796C-074 - 078 - Annexes of Building
 - AA4796C-080 series
 - AA4796C-081 - Fire Strategy Ground Floor
 - AA4796C-082 - Fire Strategy First & Second Floor
 - AA4796C-083 - Fire Strategy Third & Fourth Floor
 - AA4796C-084 - Fire Strategy Fifth & Roof Plan
 - AA4796C-085 - Access & Security Strategy
 - AA4796C-086 - Reflective Ceiling Plan Ground & First Floor
 - AA4796C-087 - Reflective Ceiling Plan Second & Third Floor
 - AA4796C-088 - Reflective Ceiling Plan Fourth & Fifth Floor
 - AA4796C-089 series - Details
 - AA4796C-090 series
 - AA4796C-091 - External Opening Type Elevations
 - AA4796C-092 series
 - AA4796C-093 - External Opening, Handrail and Curtain Wall Schedules
 - AA4796C-094 series
 - AA4796C-095 - Slats and Lits
 - AA4796C-097 - 011 - Internal Doors and Screens

Horizontal movement joints located

- second floor
- fourth floor
- tall brick parapet south elevation
- stone parapet

Refer to SE drawing for full detail



3 East Main Elevation
1:100

Rev	Date	Description	Dwn	Ckd
1	24-05-19	Issued for approval, notes added	KS	PJ
2	24-06-19	Non material Amendment to Planning	PJ	KS
3	25-06-19	Roof access removed and updated to contractors comments, KS	PJ	KS
4	25-06-19	Roof access removed and updated to contractors comments, KS	PJ	KS
Charlie Ratchford, Extra Care
Elevations Sheet 1

AA4796C-4037
Construction
Drawn MA Checked PJ Date: Sept 18 Scale: @ A0 As indicated

REV I

PRP prp-co.uk
Survey 020 8339 3600