




16 Mutrix Road, Camden

 

Plan Produced for: LPA
Date Produced: 21 Jun 2019
Plan Number/Project ID: TQRQM19172155324024
Scale: 1:1250 @ A4

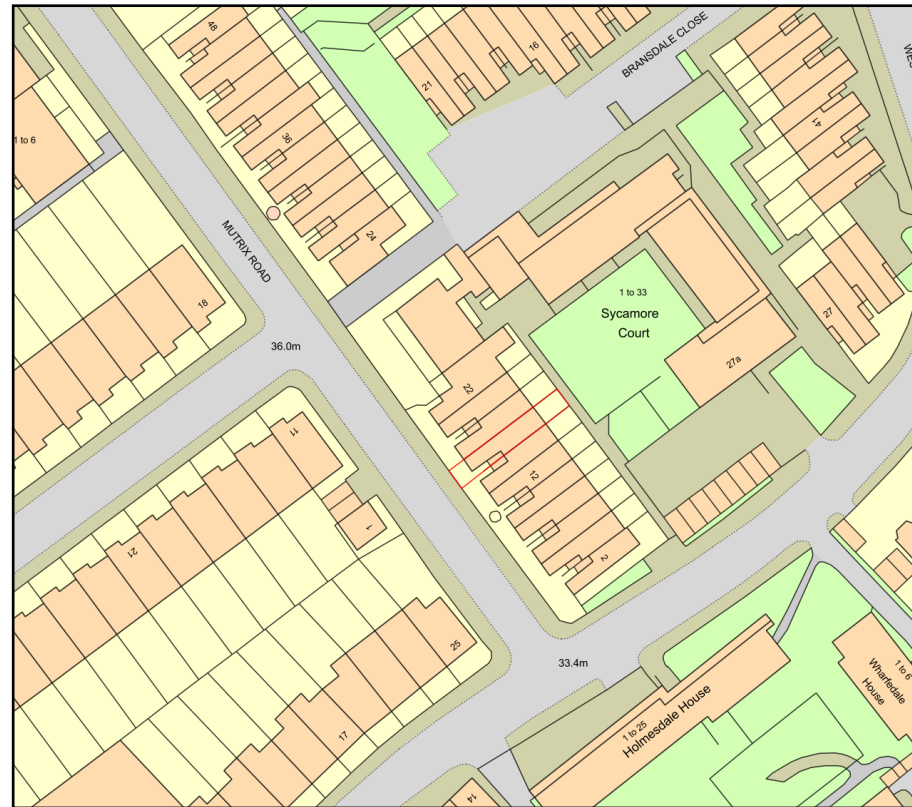

36.0m

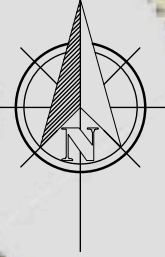

Sycamore
Court

27

22

12

2

25




Orb Property Planning
07766 732787
info@orbplanning.co.uk
www.orbplanning.co.uk

SCALE




Show Name 16 Mutrix Road		
Reference MR/Block	Drawn By RM	Date 20/06/2019
CAD File Name		


This drawing is the property of Orb Property Planning Ltd and may not be reproduced, loaned or copied, in part or in full, without the prior written consent of Orb Property Planning Ltd. This drawing is not for construction purposes, unless otherwise stated. The Contractor is responsible for checking all dimensions before any work starts or any materials are ordered. Any discrepancies must be brought to the attention of Orb Property Planning Ltd immediately.

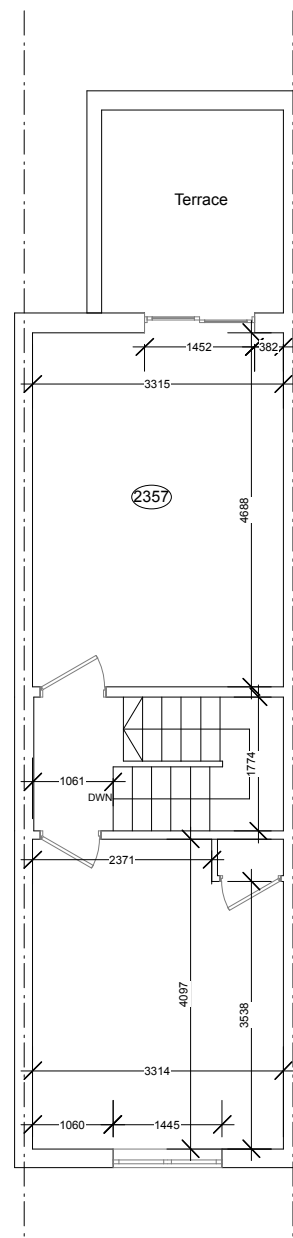

Existing First floor plan
Scale: 1:100

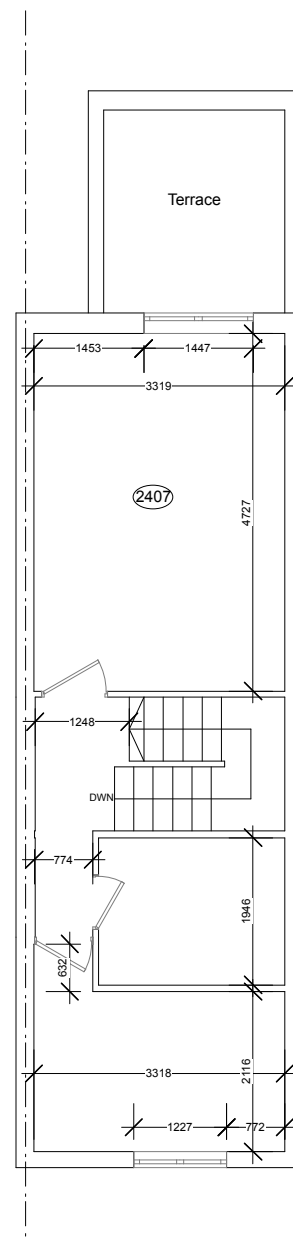


Existing Second floor plan
Scale: 1:100

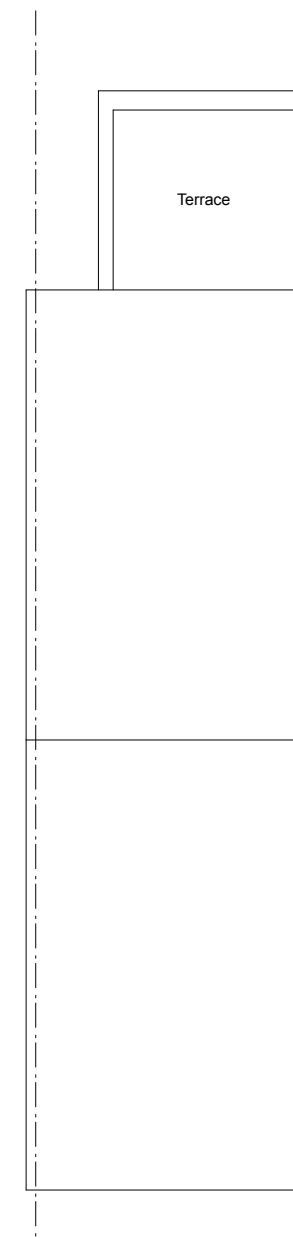


Existing Roof plan
Scale: 1:100




Orb Property Planning
07766 732787
info@orbplanning.co.uk
www.orbplanning.co.uk

 

Show Name 16 Mutrix Road		
Reference MR/005	Drawn By RM	Date 20/06/2019
CAD File Name		

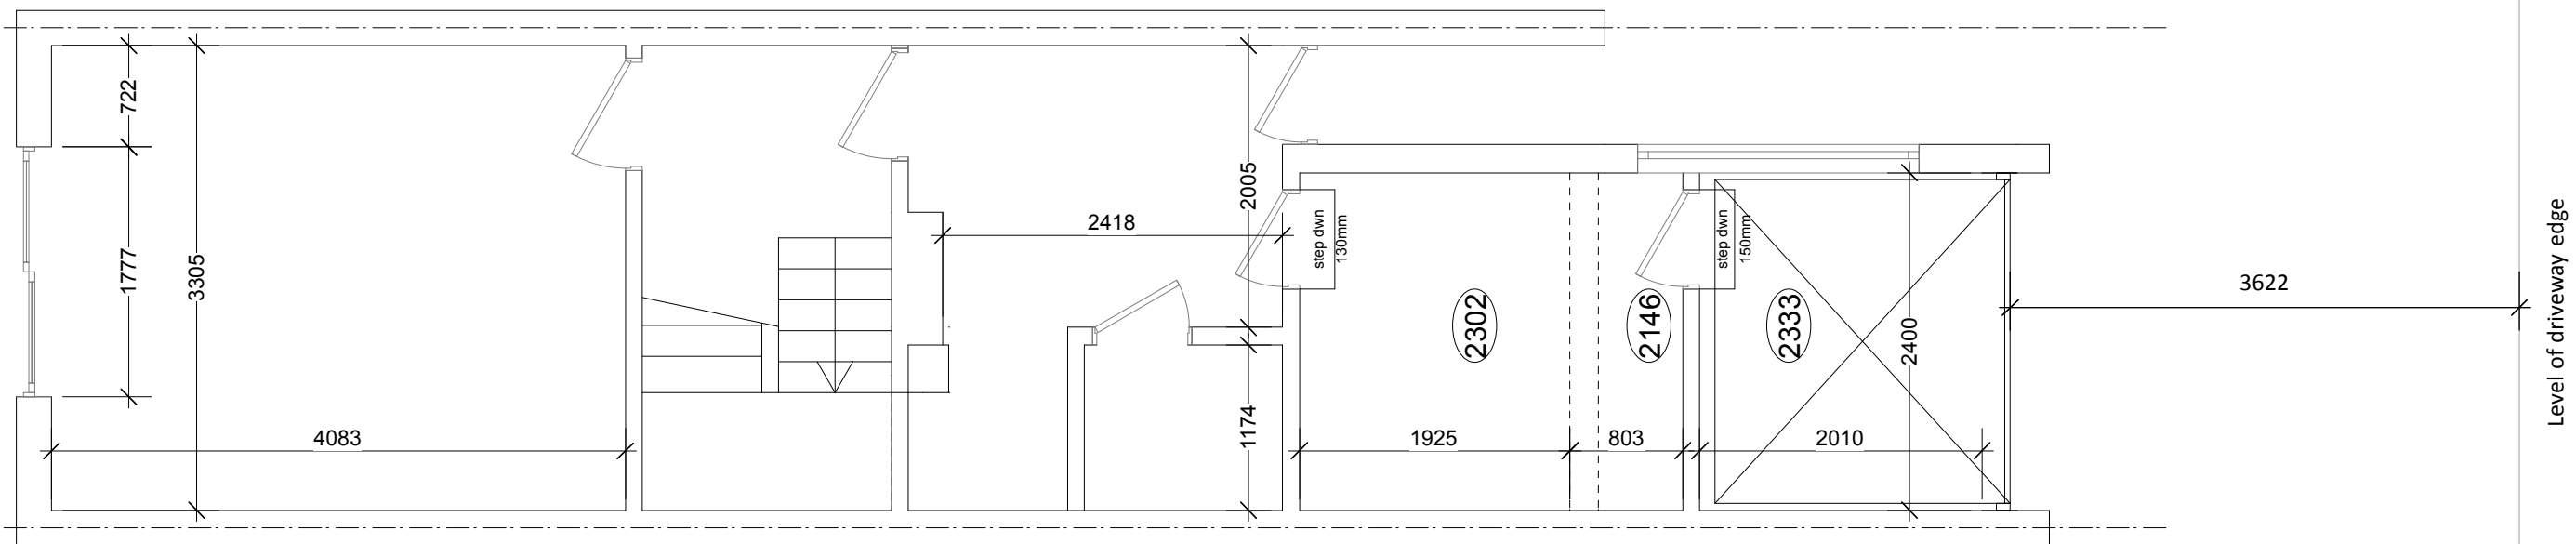

Existing ground
Scale: 1:50

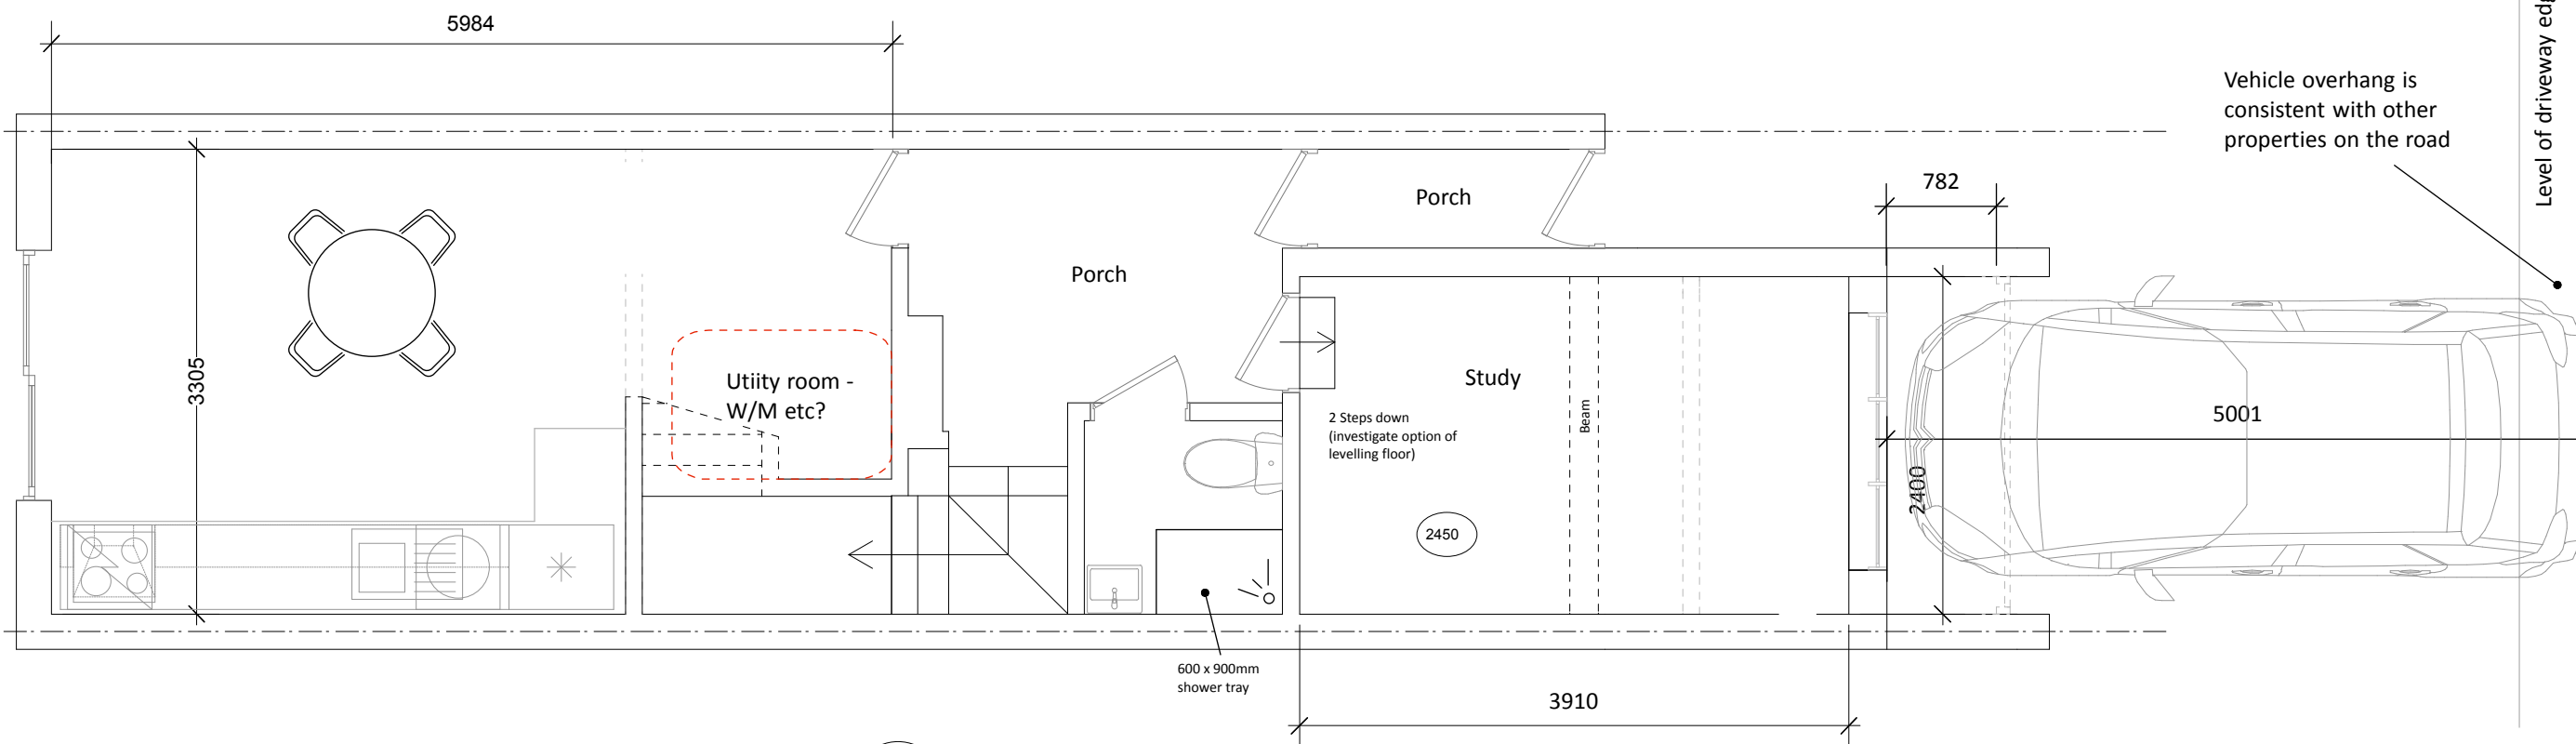


Proposed ground
Scale: 1:50




Show Name 16 Mutrix Road		
Reference MR/001	Drawn By RM	Date 20/06/2019
CAD File Name		

This drawing is the property of Orb Property Planning Ltd and may not be reproduced, loaned or copied, in part or in full, without the prior written consent of Orb Property Planning Ltd. This drawing is not for construction purposes, unless otherwise stated. The Contractor is responsible for checking all dimensions before any work starts or any materials are ordered. Any discrepancies must be brought to the attention of Orb Property Planning Ltd immediately.

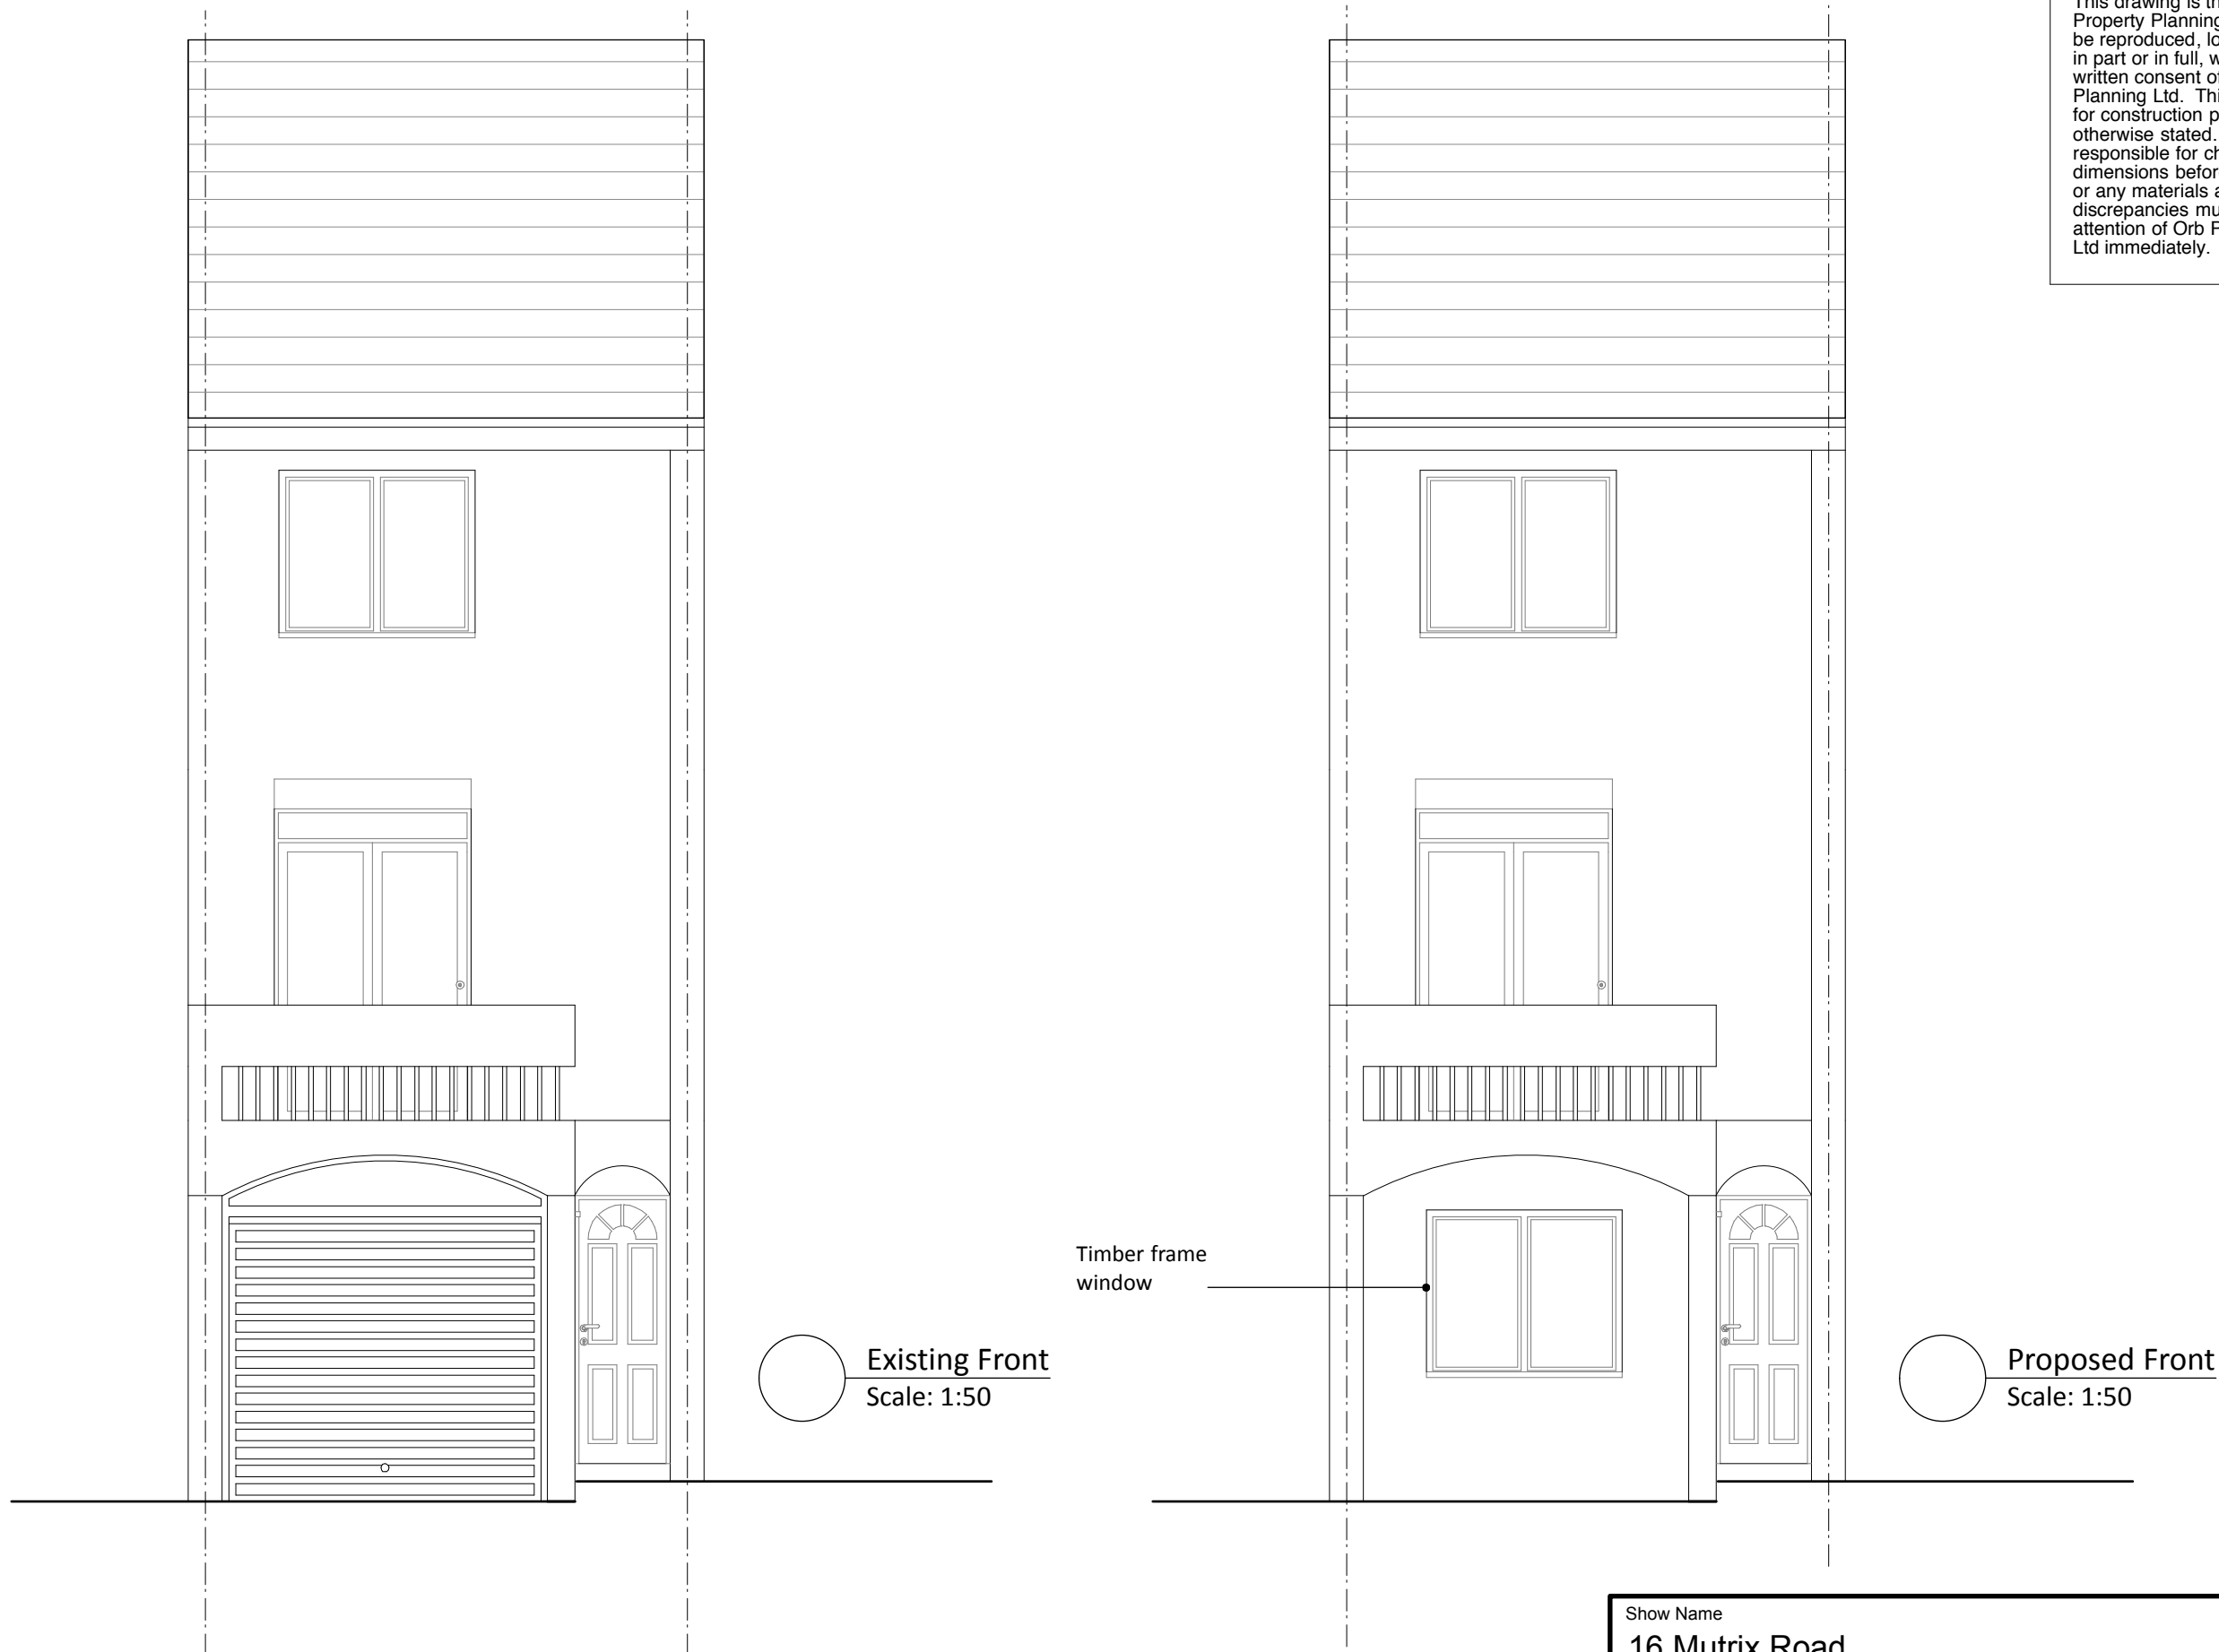


Orb Property Planning
07766 732787
info@orbplanning.co.uk
www.orbplanning.co.uk

 


SCALE

Show Name 16 Mutrix Road		
Reference MR/002A	Drawn By RM	Date 14/08/2019
CAD File Name		


This drawing is the property of Orb Property Planning Ltd and may not be reproduced, loaned or copied, in part or in full, without the prior written consent of Orb Property Planning Ltd. This drawing is not for construction purposes, unless otherwise stated. The Contractor is responsible for checking all dimensions before any work starts or any materials are ordered. Any discrepancies must be brought to the attention of Orb Property Planning Ltd immediately.

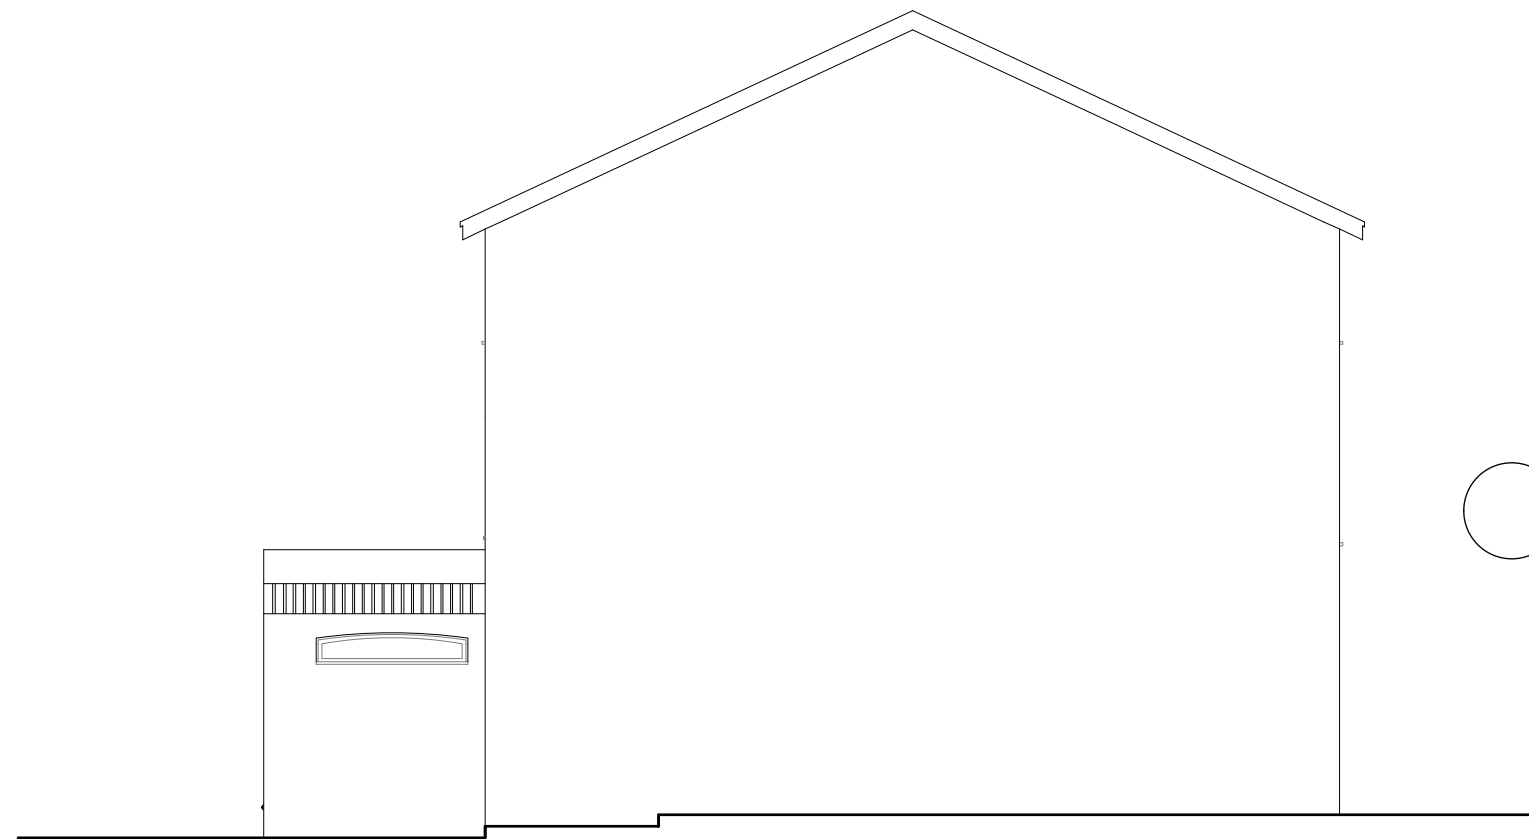

Existing Side
Scale: 1:100

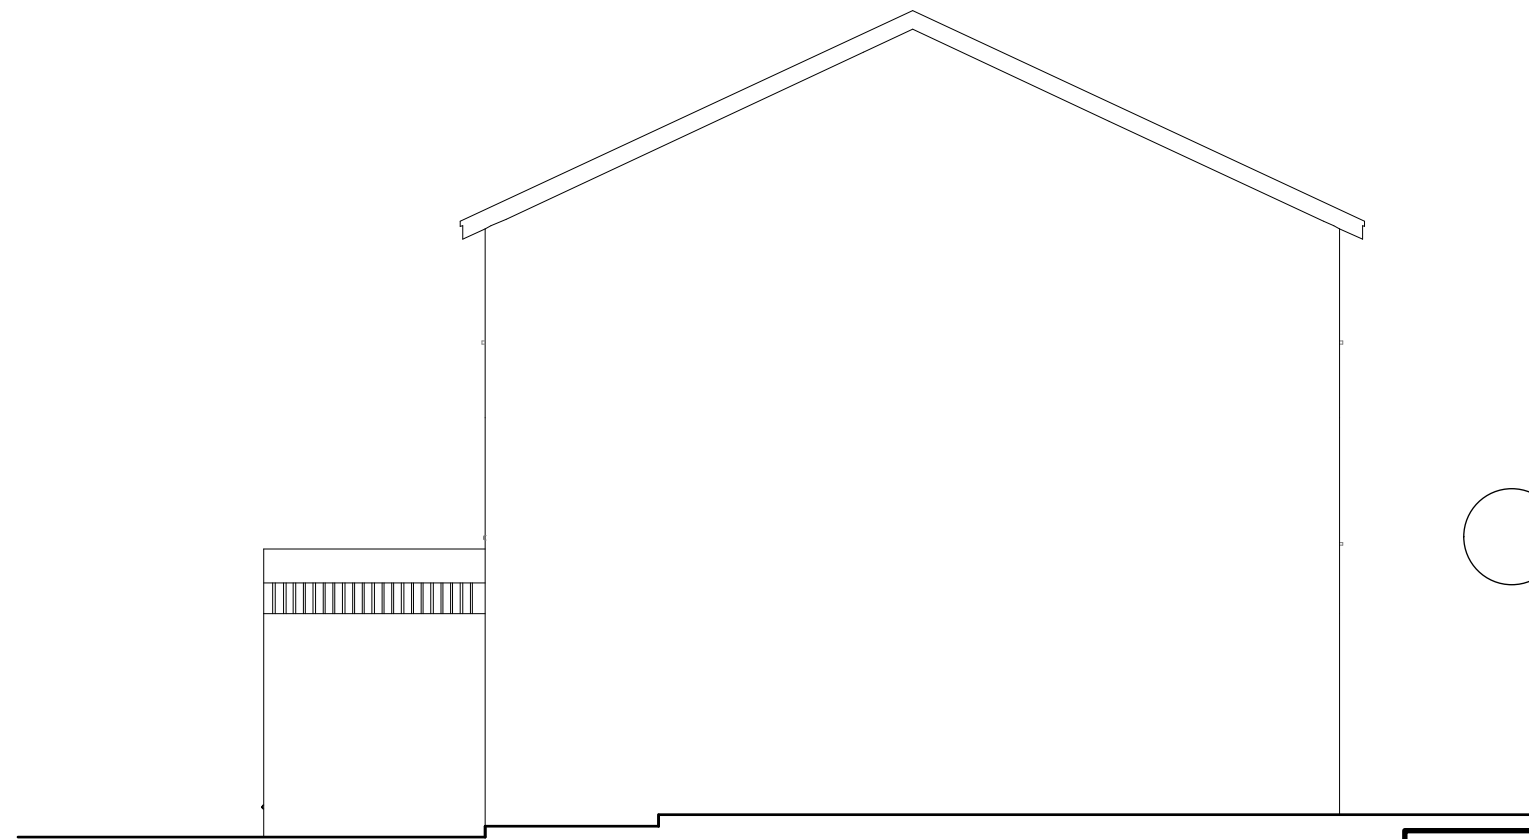


Proposed Side
Scale: 1:100

 


Orb Property Planning
07766 732787
info@orbplanning.co.uk
www.orbplanning.co.uk

Show Name 16 Mutrix Road		
Reference MR/003	Drawn By RM	Date 20/06/2019
CAD File Name		

This drawing is the property of Orb Property Planning Ltd and may not be reproduced, loaned or copied, in part or in full, without the prior written consent of Orb Property Planning Ltd. This drawing is not for construction purposes, unless otherwise stated. The Contractor is responsible for checking all dimensions before any work starts or any materials are ordered. Any discrepancies must be brought to the attention of Orb Property Planning Ltd immediately.

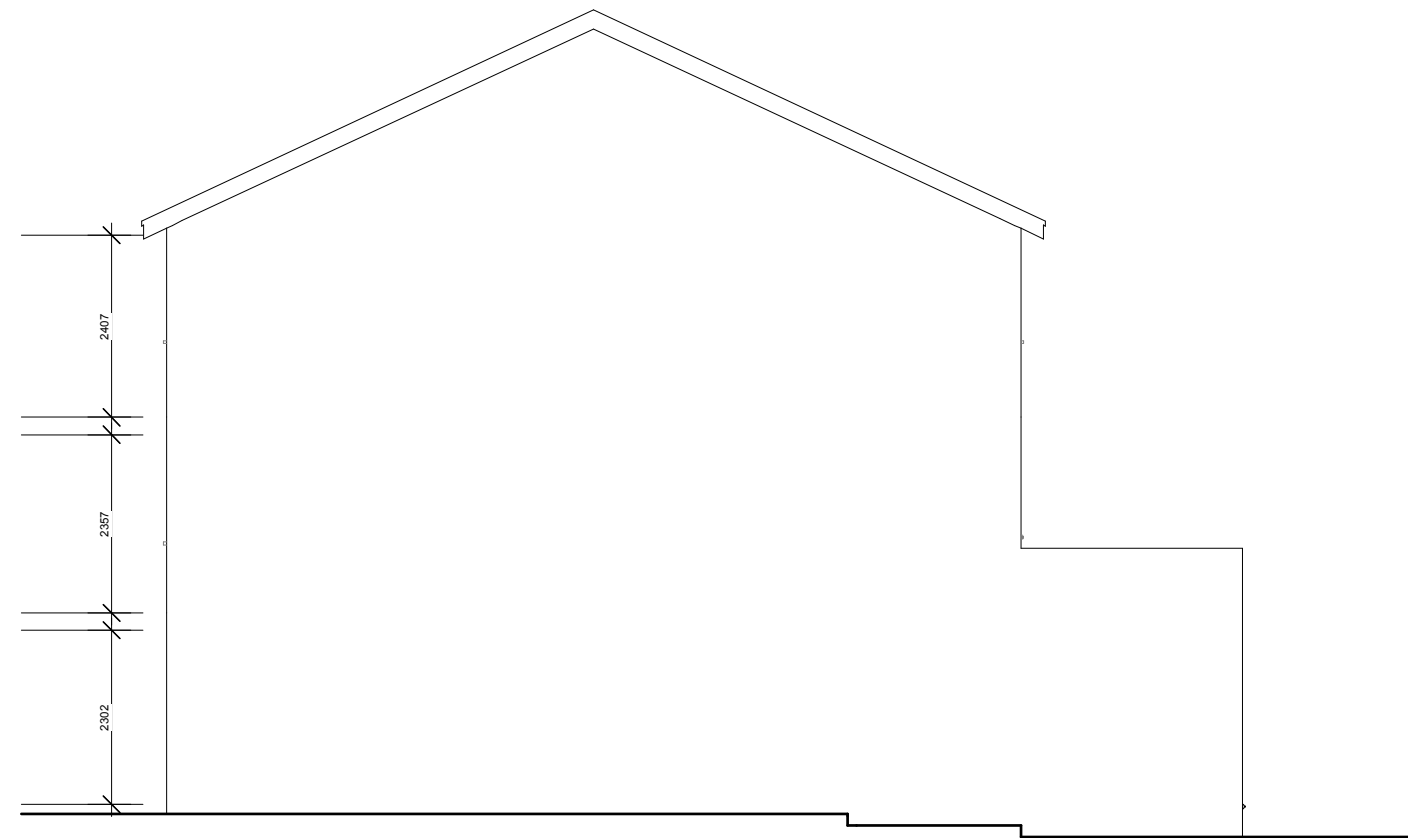

Existing Side (no changes)
Scale: 1:100

 

Orb Property Planning
07766 732787
info@orbplanning.co.uk
www.orbplanning.co.uk

Show Name 16 Mutrix Road		
Reference MR/004	Drawn By RM	Date 20/06/2019
CAD File Name		