


Extent of 5th Floor Office Extension



Dark grey zinc cladding to roof extension

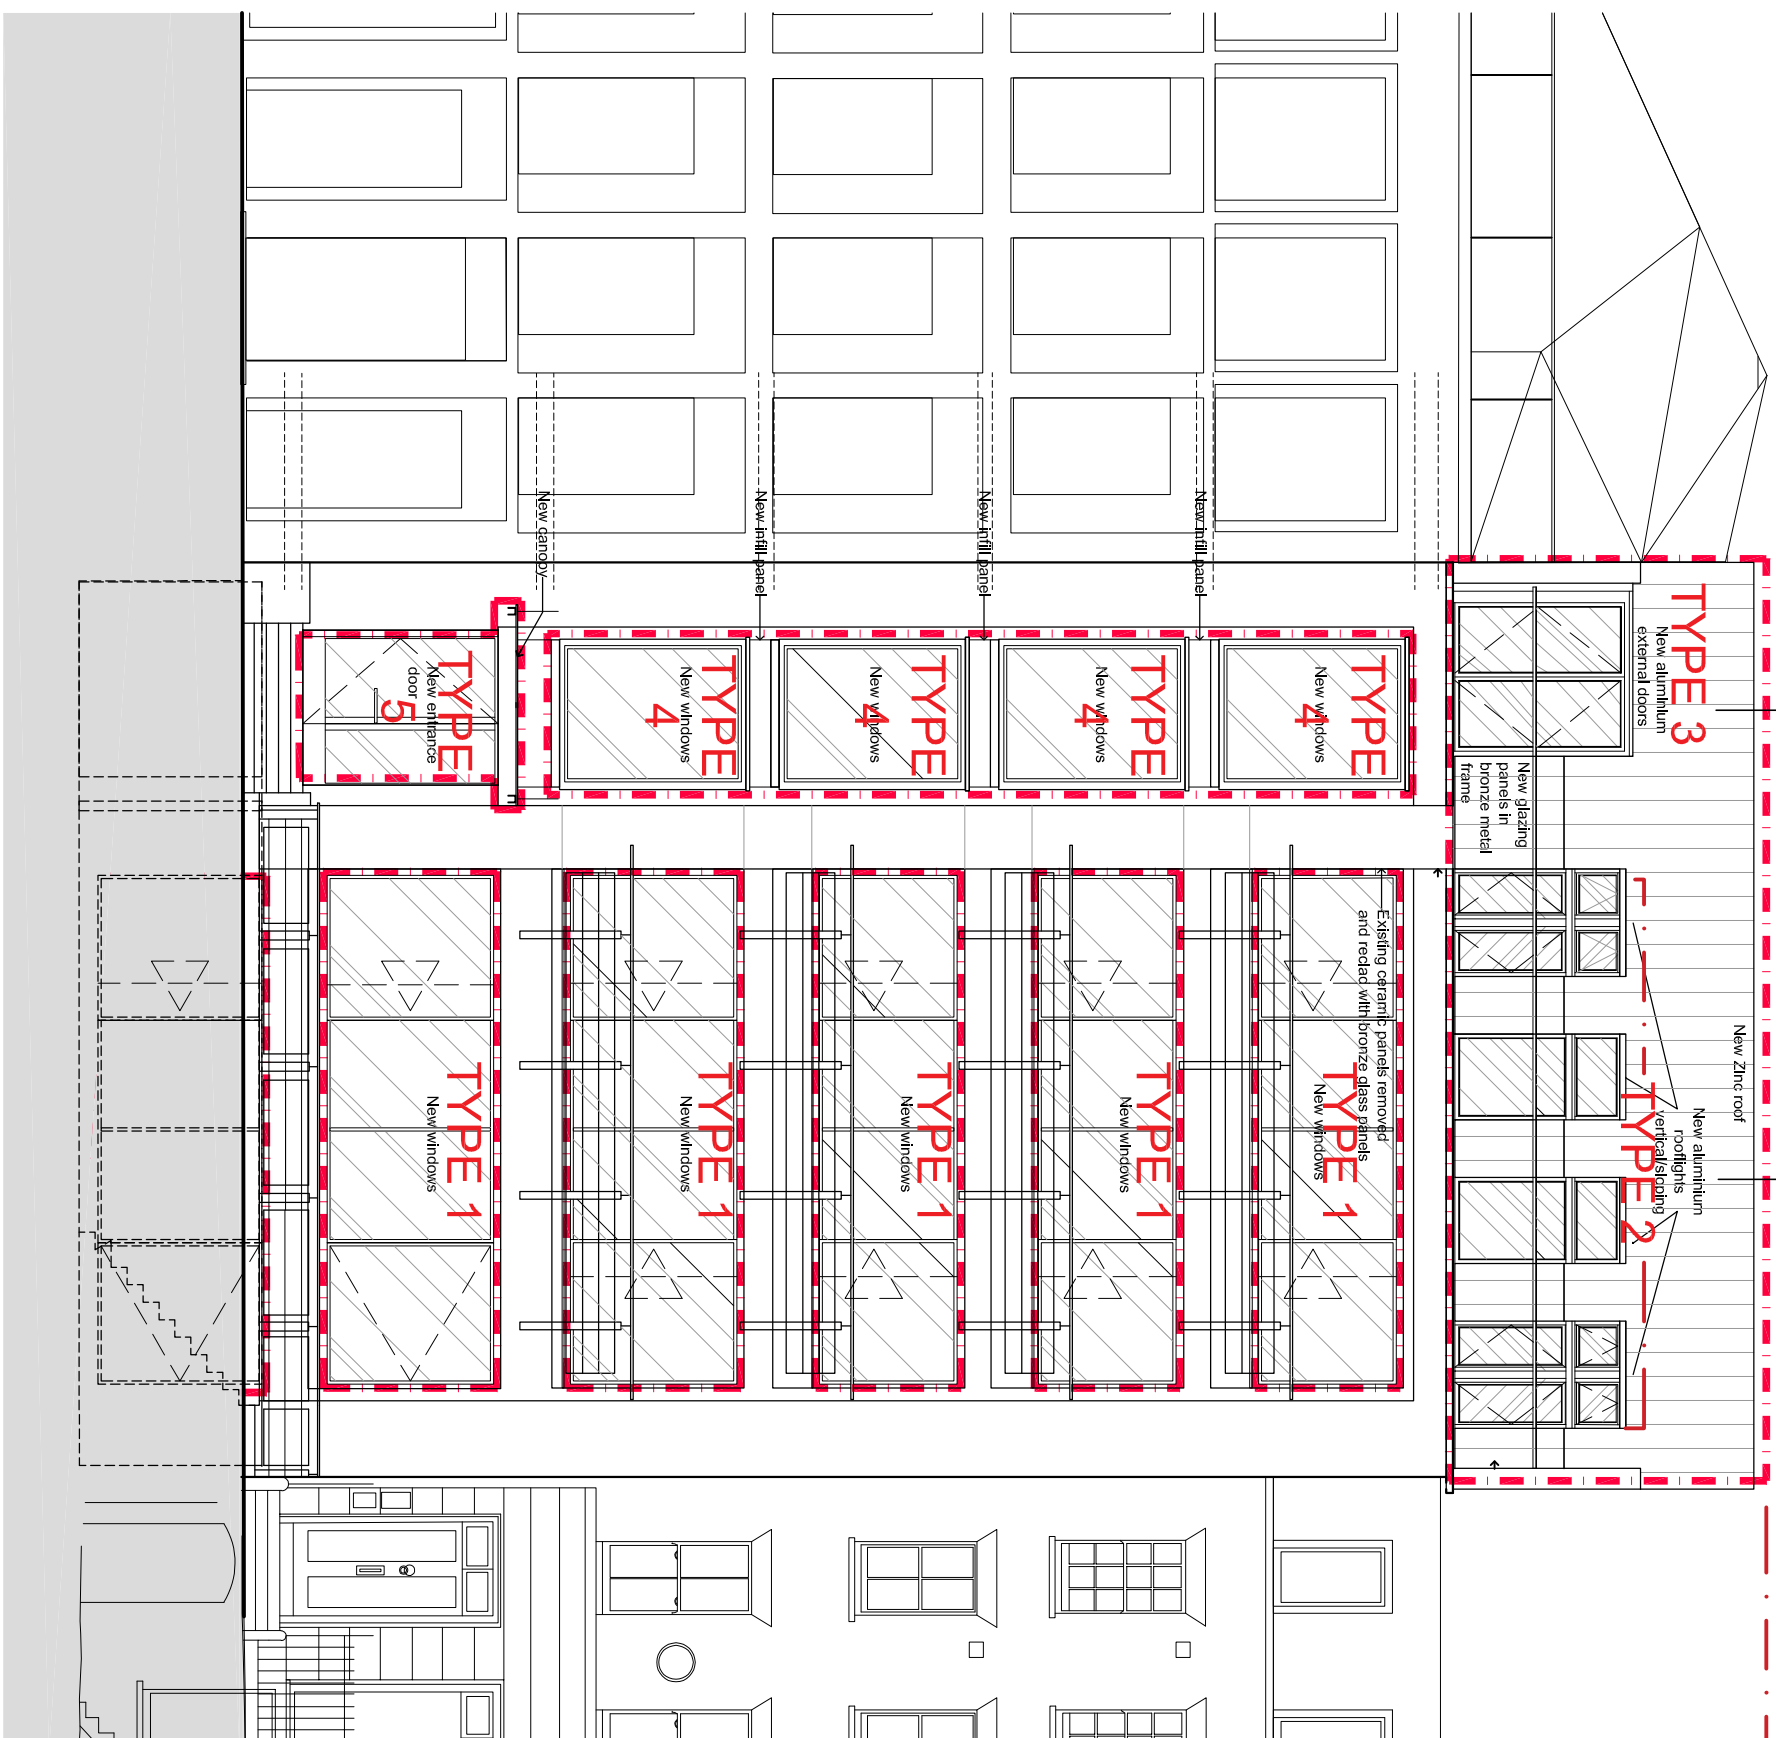

Bronze andodized finish to all new & replaced window frames

PLANNING

THIS DRAWING IS NOT TO BE SCALED. ONLY FIGURED DIMENSIONS ARE TO BE FOLLOWED UNLESS THE DRAWING IS PART OF A PLANNING APPLICATION. CONTRACTORS ARE TO CHECK ALL DIMENSIONS BEFORE WORK COMMENCES AND REFER ANY APPARENT DISCREPANCY TO THE ARCHITECT.  
THIS DRAWING IS THE SOLE PROPERTY OF M/R PARTNERSHIP LIMITED, AND MAY NOT BE COPIED OR REPRODUCED IN ANY MANNER WHATSOEVER WITHOUT THE OWNERS WRITTEN CONSENT.  
© COPYRIGHT

PROJECT 77 - 79 Charlotte Street  
London W1

DRAWING Proposed  
Charlotte Street Front Elevation  
Material & Window Key

**M/R P**  
M/R PARTNERSHIP LTD

41 Foley Street, London W1W 7TS Tel: (020) 7631 5405 Email:  
info@mpartnership.co.uk Web: www.mpartnership.co.uk

DATE: AUG 19 SCALE: 1:50@A1 DRAWN: GMF

DWG No: 3170\_064 REV. No:

FILE: 3170\_064\_Window Framing Con Page 1.dwg