



Standing seam lead cladding to 5th floor rear elevation




16 stock, Keiwaren London white Glazed brick WT07. Dark colour mortar.

Part glazed hardwood garage doors painted bronze RAL colour

1

Rear Elevation

Scale: 1:50@A1

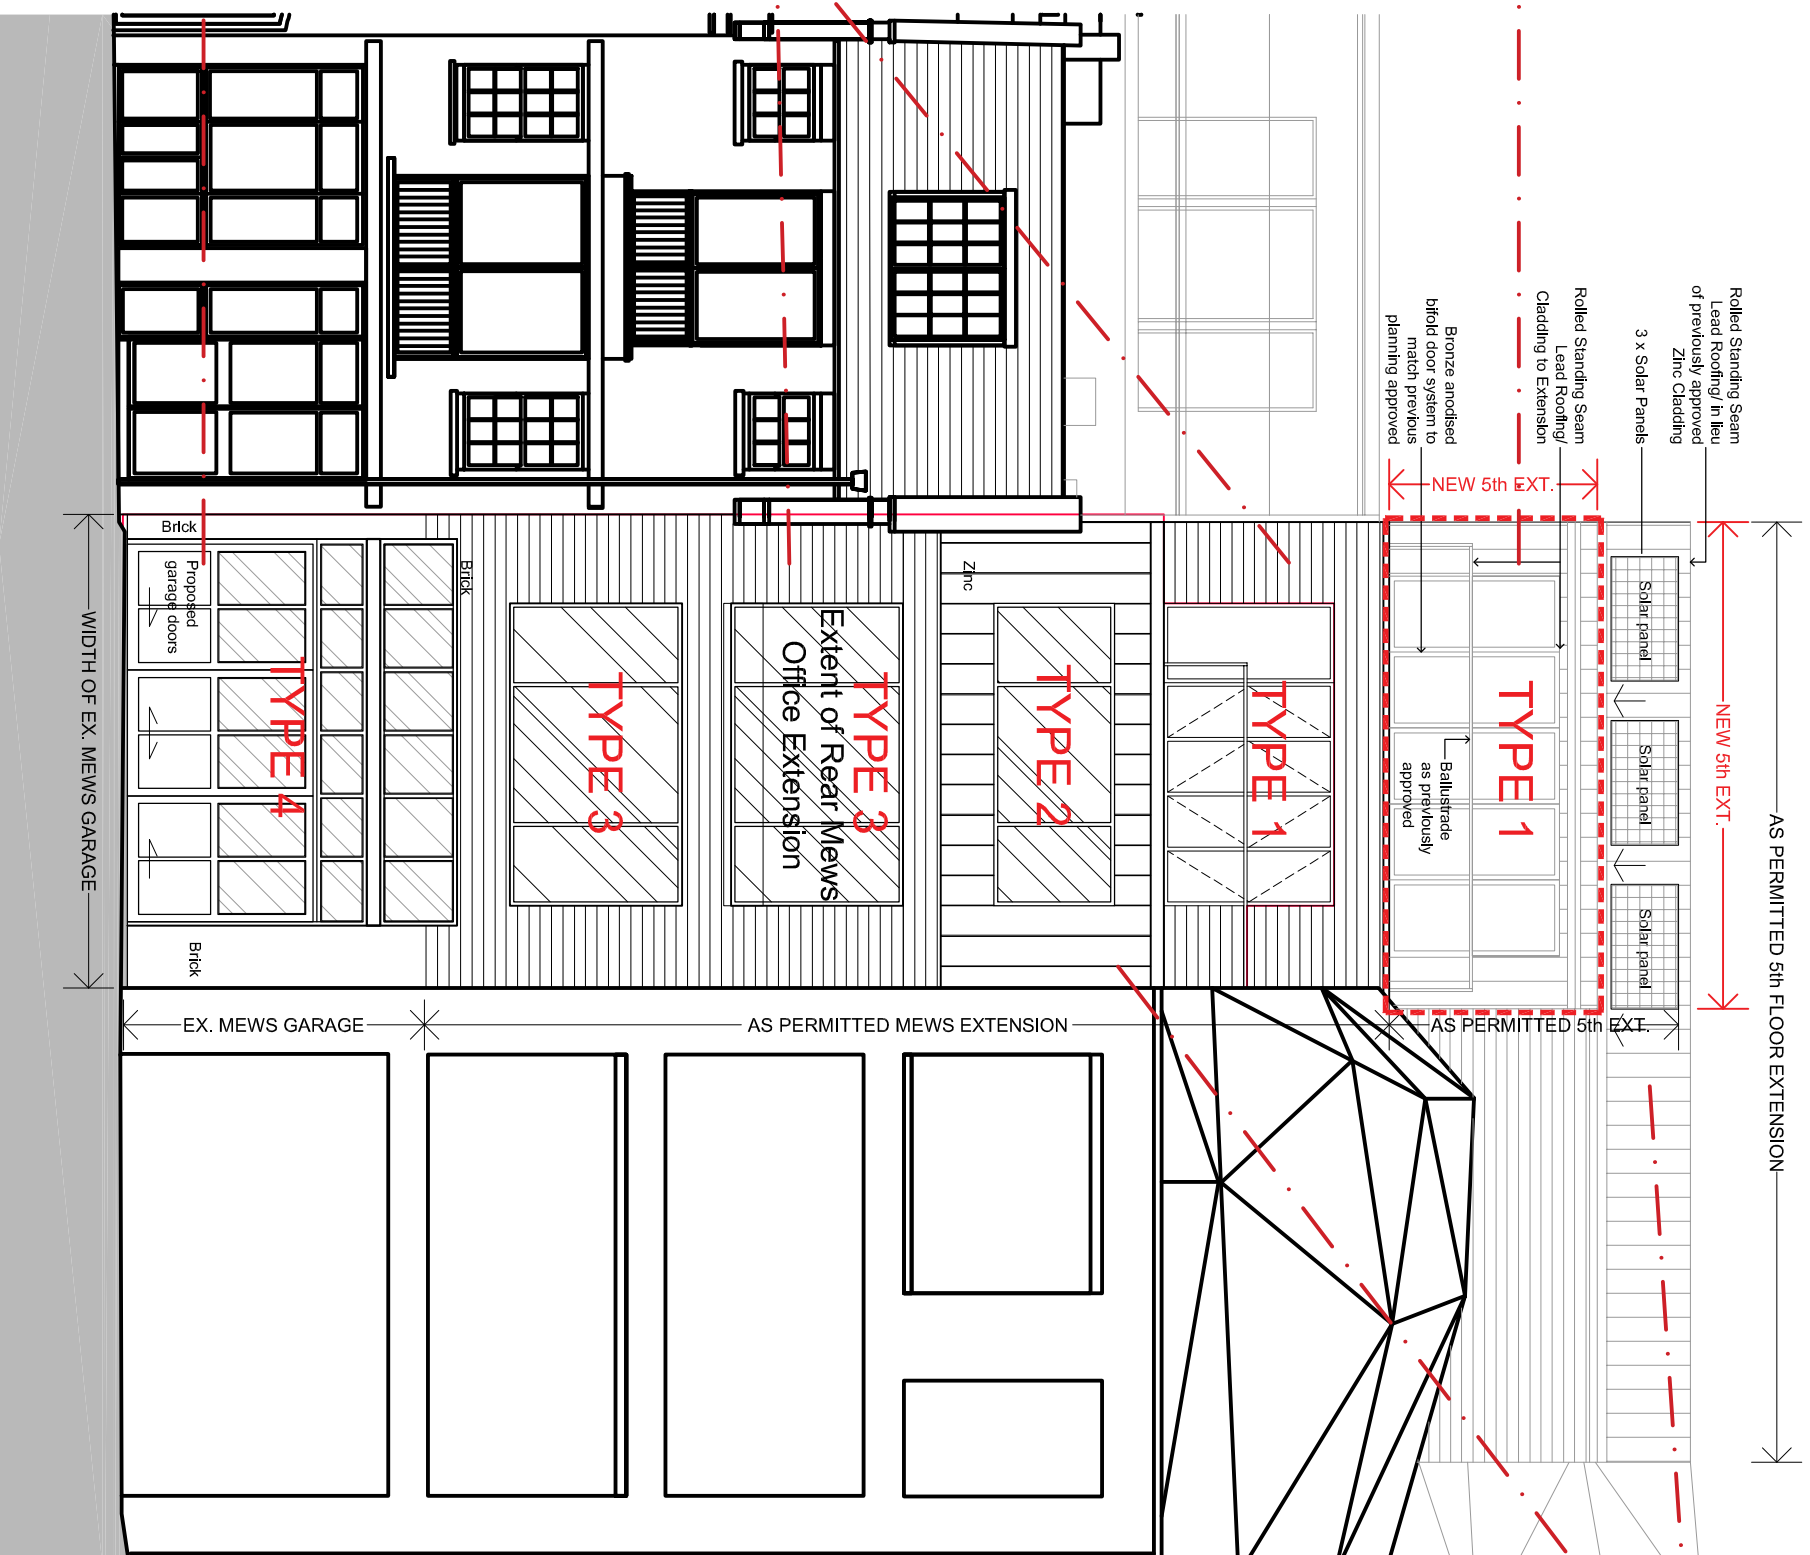

Pigmento zinc cladding to 3rd floor and to roof of 5th floor extension



Bronze anodized finish to all new & replaced window frames

PLANNING

THIS DRAWING IS NOT TO BE SCALED. ONLY FIGURED DIMENSIONS ARE TO BE FOLLOWED UNLESS THE DRAWING IS PART OF A PLANNING APPLICATION. CONTRACTORS ARE TO CHECK ALL DIMENSIONS BEFORE WORK COMMENCES AND REFER ANY APPARENT DISCREPANCY TO THE ARCHITECT. THIS DRAWING IS THE SOLE PROPERTY OF MR PARTNERSHIP LIMITED, AND MAY NOT BE COPIED OR REPRODUCED IN ANY MANNER WHATSOEVER WITHOUT THE OWNERS WRITTEN CONSENT. © COPYRIGHT.

PROJECT 77 - 79 Charlotte Street
London W1

DRAWING Proposed
Rear Elevation
Material & Window Key

MRP
MR PARTNERSHIP LTD

41 Foley Street, London W1W 7TS Tel: (020) 7631 5405 Email: info@mrpartnership.co.uk Web: www.mrpartnership.co.uk

DATE: AUG 2019 SCALE: 1:50@A1 DRAWN: NM

DWG No: 3170_065 REV. No: B

FILE: 3170_065_window_framing.dwg

