



Scale 1:50

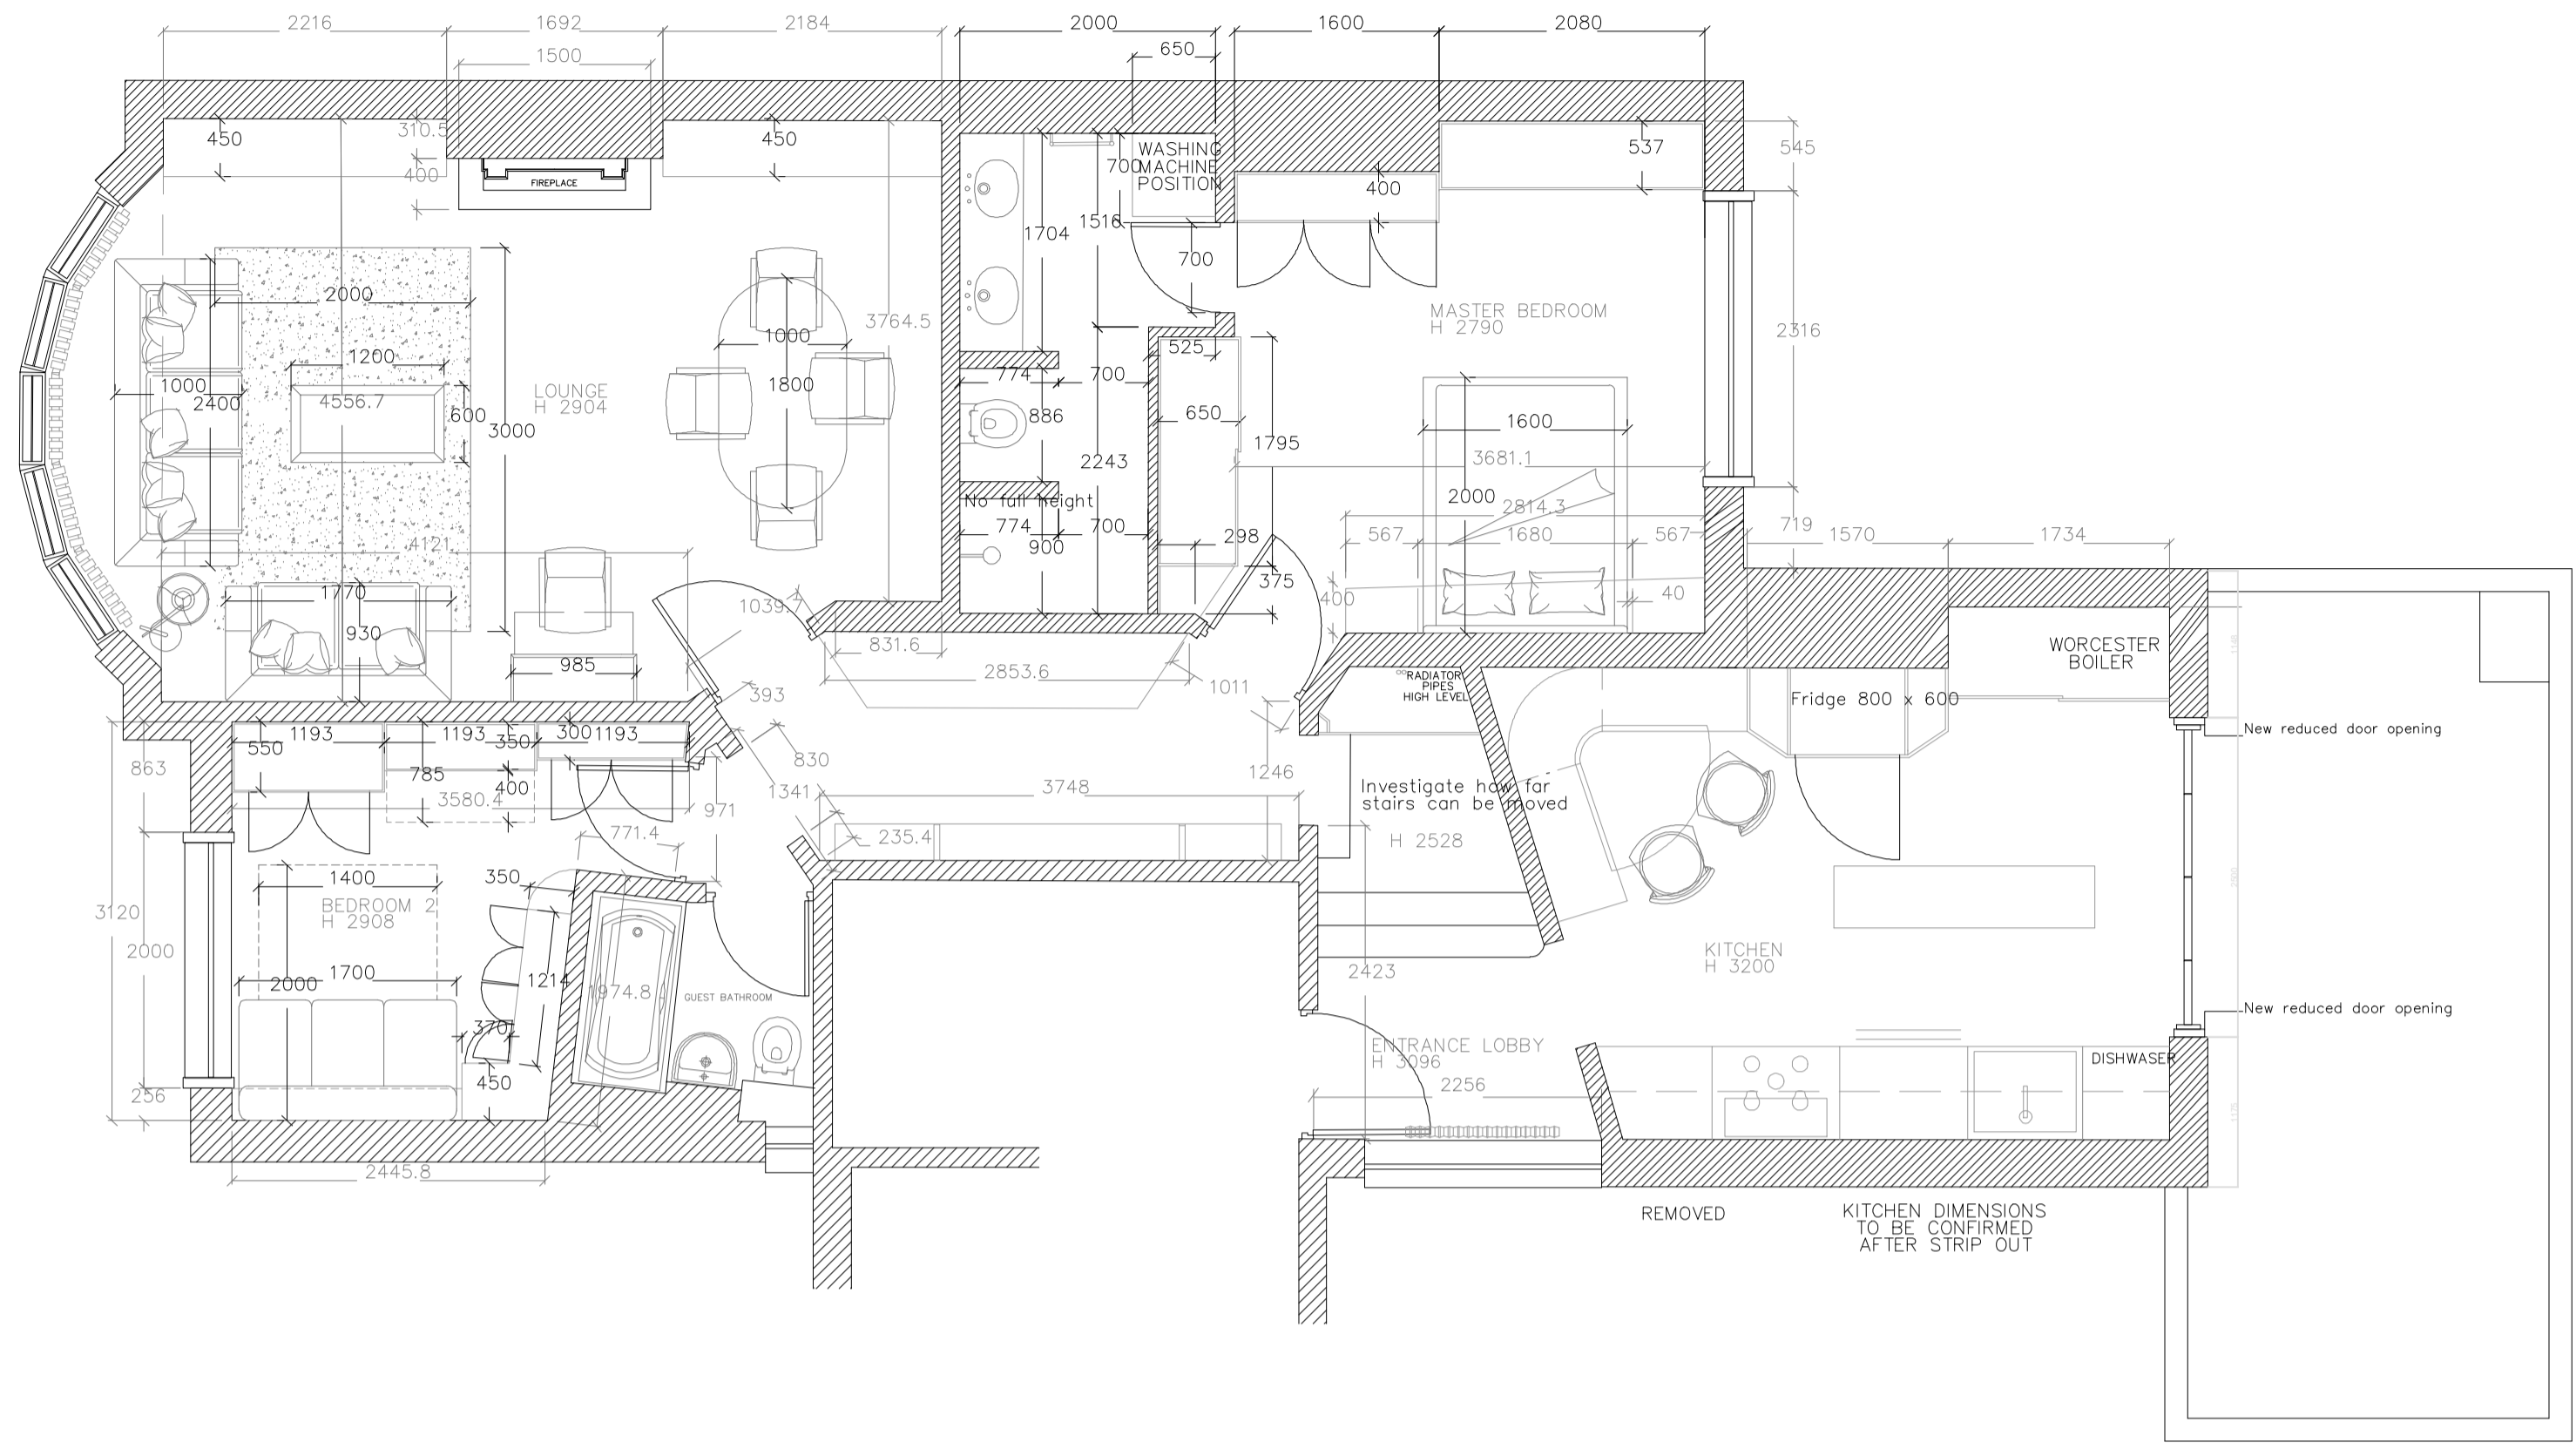

Proposed Floor Plan

 

Scale 1:100

New door installed.  
Reduction of opening width.  
Increase of opening height.  
2500 mm width, 2500 mm height.



Proposed Rear Elevation



Proposed Front Elevation

Drawing Title:  
**PLANNING APPLICATION**  
PROPOSED PLANS AND  
ELEVATIONS  
Scales: 1:50, 1:100@ A1



©Ritzi Structural Engineering Consultants Ltd is a trading name for London Luxury Developments Ltd T&C apply. A: 71-75, Shelton Street, Covent Garden, London, WC2H 9JQ, United Kingdom. Tel: +44 020 3887 2929, W: www.ritzi.co.uk, e-mail: info@ritzi.co.uk

Job Title: 11 Oakhill Avenue, London, NW3 7RD

Drawing No: 1941\_AR\_2

Job No: 1941

Date: July 2019

Revision: -  
Mark:-