




1 Courtyard South Elevation - Planning  
Scale 1 : 200

Reference list:  
List all external references and models used, this must include the revision e.g.  
MP1-AA-B1-SL-M3-A31-030001 REV A (Architectural Revit model Block 1)  
MP1-BB-B1-SL-M3-A21-020002 REV C (Structural Revit model Block 1)  
MP1-ZZ-B1-SL-M3-A71-050001 REV B (MEP Revit model Block 1 - Mechanical)  
MP1-ZZ-B1-SL-M3-A71-060001 REV D (MEP Revit model Block 1 - Electrical)  
4607-T-G-REV B (Topological Survey)  
etc.

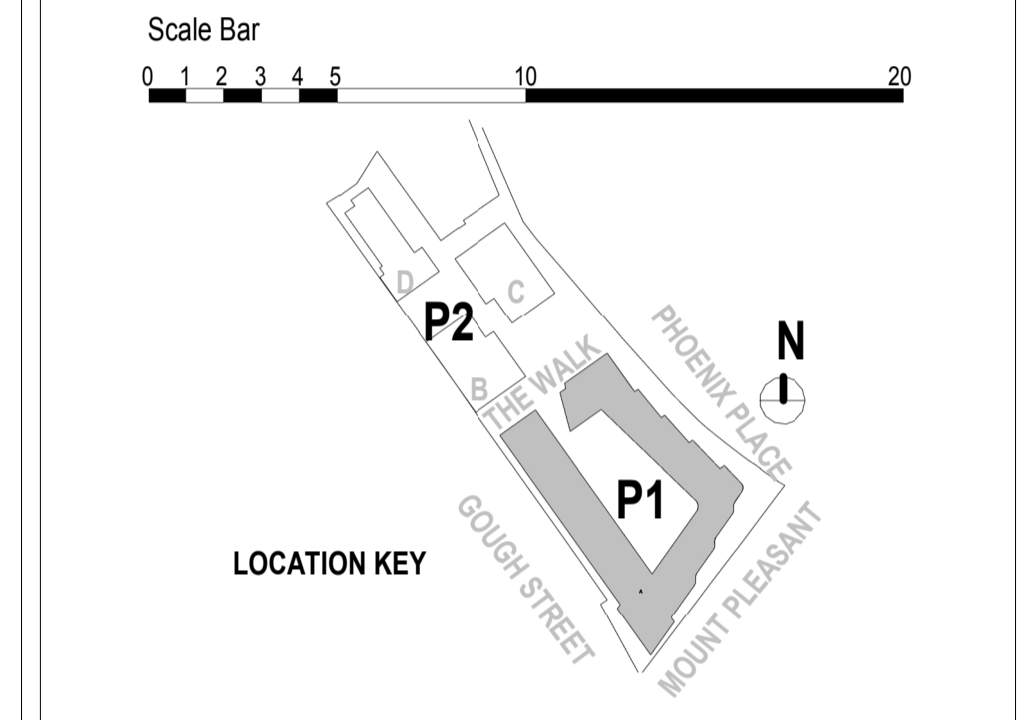


| Rev | DATE     | REVISION HISTORY | Dsg | Drw | Chk | App |
|-----|----------|------------------|-----|-----|-----|-----|
| A   | 07.08.19 | Planning Issue   |     |     |     |     |

CLIENT LOGO



**Taylor Wimpey**  
Central London

www.bouygues-uk.com

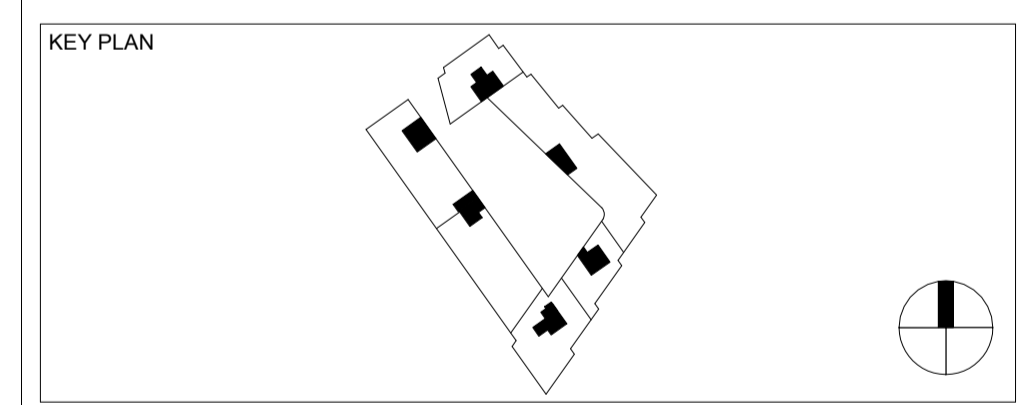

ORIGINATOR

**BroadwayMalyan<sup>BM</sup>**

2 Castle Street, Castlefield, Manchester. M3 4LZ.  
0161 819 2277

DRAWING TITLE

**Mount Pleasant Phase 1**  
**Courtyard South Elevation**

|             | Name     | Signature | Date     |
|-------------|----------|-----------|----------|
| Designed by | Designer |           | 07.08.19 |
| Drawn by    | Author   |           | 07.08.19 |
| Checked     | Checker  |           | 07.08.19 |
| Approved    | Approver |           | 07.08.19 |

SCALE 1 : 200 @ A1 BIM FILE NAME

FIRST ISSUE DATE 07/08/2019 PROPOSED STATUS PLANNING

| PROJECT | ISSUER | AREA | LEVEL | TYPE | TRADE | SEQUENCE | REV |
|---------|--------|------|-------|------|-------|----------|-----|
| MP1     | BMA    | ALL  | SL    | ELV  | A31   | 905204   | A   |