




Standing seam lead cladding to 5th floor rear elevation



16 stock Kleiwaren London white Glazed brick WT07. Dark colour mortar.

Part glazed hardwood garage doors painted bronze RAL colour

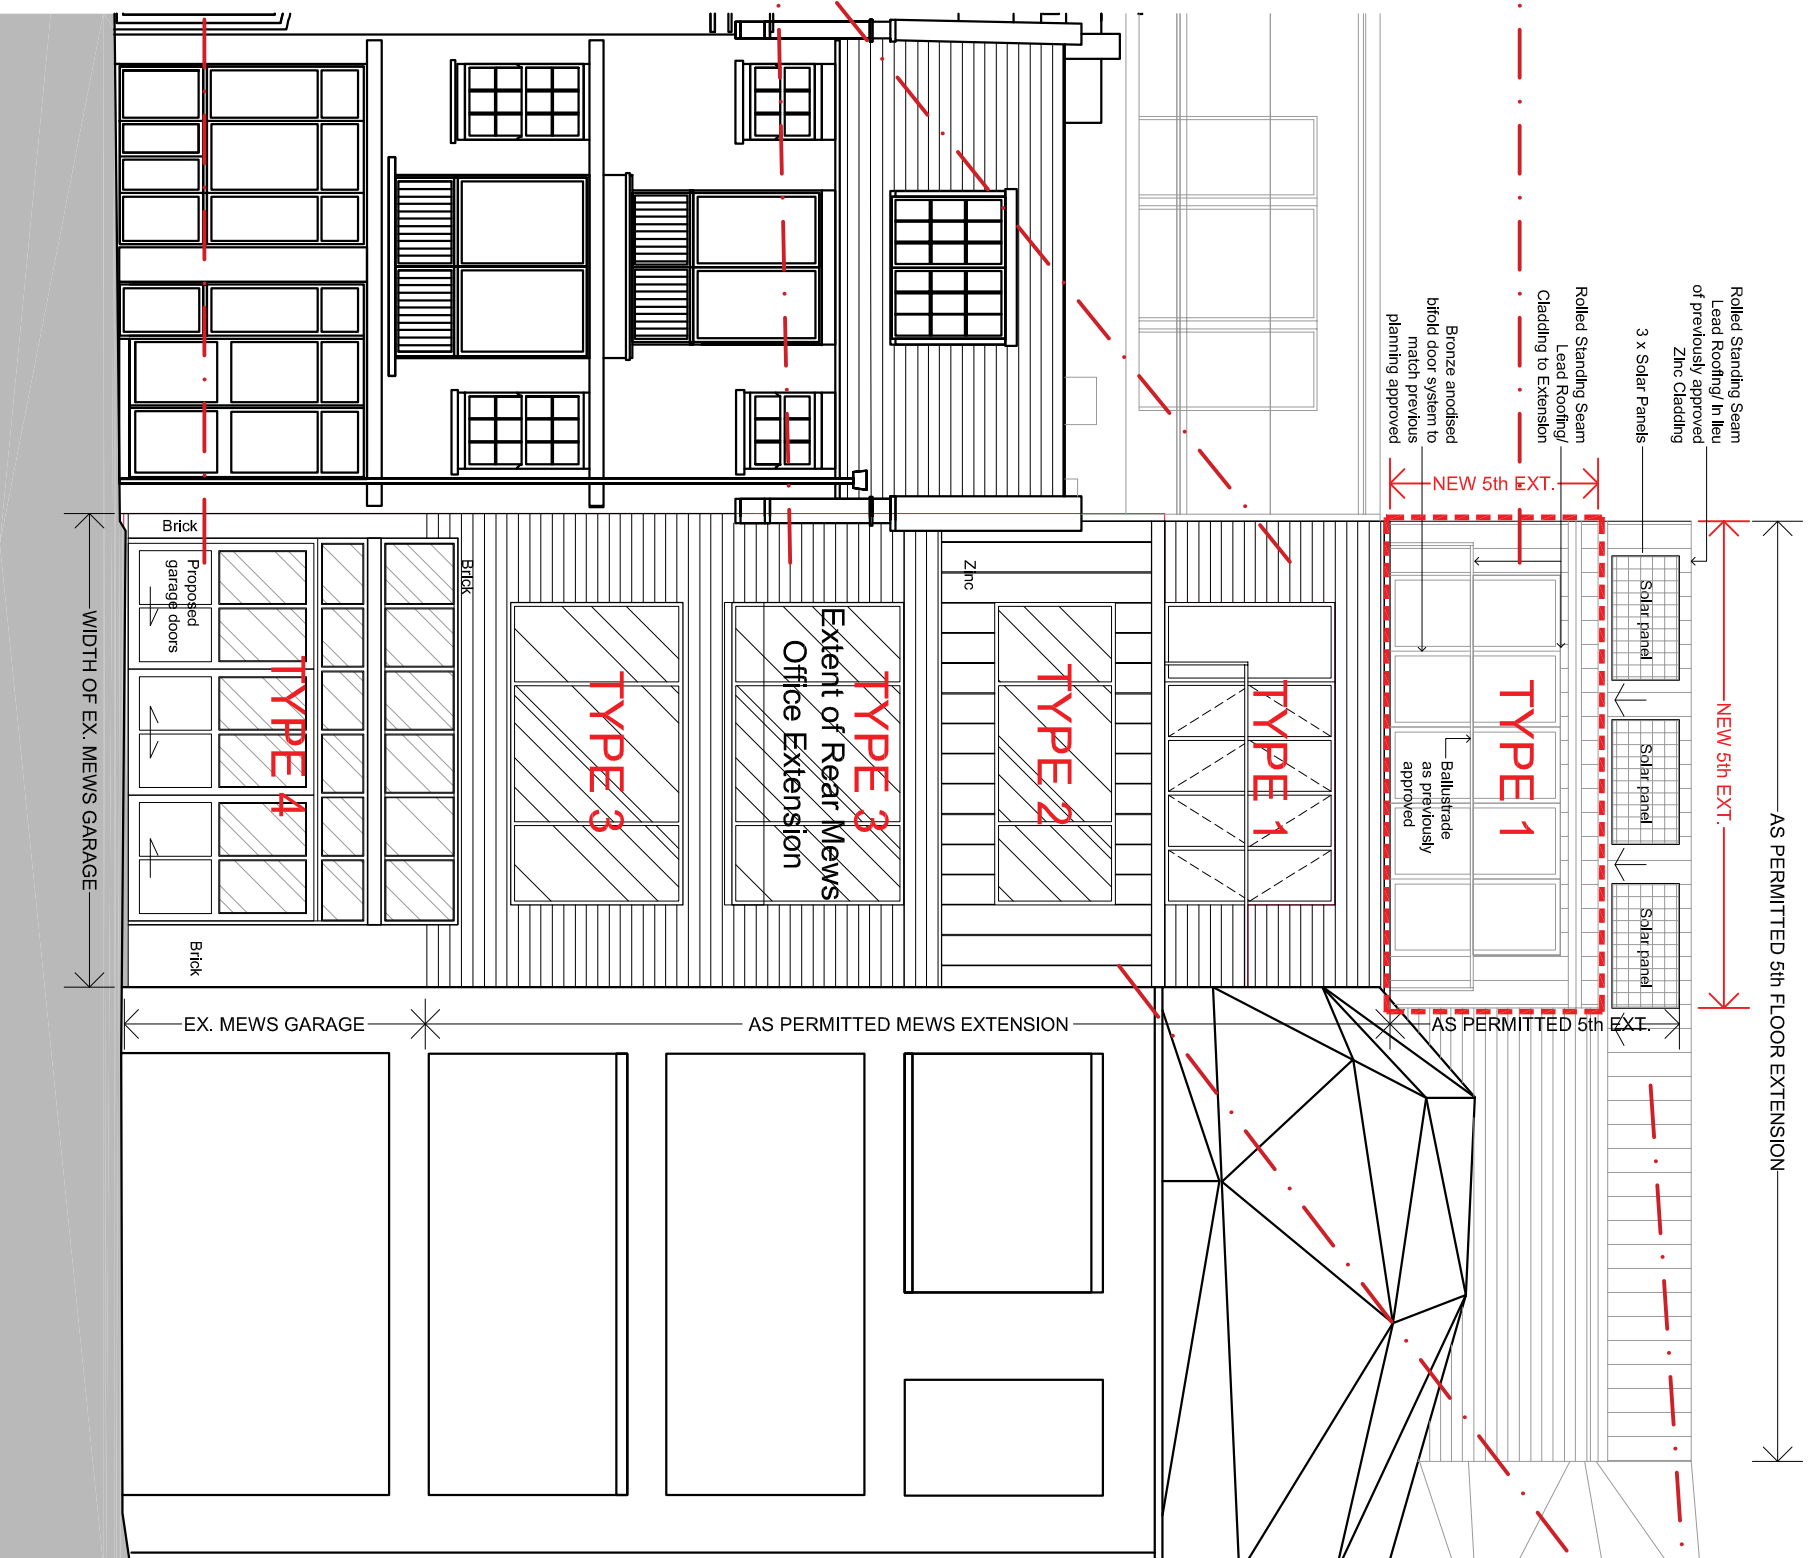

**1** Rear Elevation  
Scale: 1:50@A1



Pigmento zinc cladding to 3rd floor and to roof of 5th floor extension



Bronze anodized finish to all new & replaced window frames

**PLANNING**

14/08/2019	Dwg No. / title /description corrected	C
<p>THIS DRAWING IS NOT TO BE SCALED. ONLY FIGURED DIMENSIONS ARE TO BE FOLLOWED UNLESS THE DRAWING IS PART OF A PLANNING APPLICATION. CONTRACTORS ARE TO CHECK ALL DIMENSIONS BEFORE WORK COMMENCES AND SIGNIFY ANY APPARENT DISCREPANCY TO THE ARCHITECT. THIS DRAWING IS THE SOLE PROPERTY OF M&amp;R PARTNERSHIP LIMITED AND MAY NOT BE COPIED OR REPRODUCED IN ANY MANNER WHATSOEVER WITHOUT THE OWNERS' WRITTEN CONSENT. ©/N/A/2019</p>		
<p>PROJECT 77 -79 Charlotte Street London W1</p>		
<p>DRAWING Proposed Charlotte Street Planning Conditions Pg. 3 Rear Elev. /Material &amp; Window Key</p>		
<p>M&amp;R PARTNERSHIP LTD</p>		
<p>41 Foley Street, London W1W 7TS Tel: (020) 7631 5405 Email: info@mpartnership.co.uk Web: www.mpartnership.co.uk</p>		
DATE: AUG 2019	SCALE: 1:50@A1	DRAWN: MM
DWG No: 3170_066	1:100@A3	REV. No: C