


Revision: A
14.08.19

Timber shingle roof changed to
natural slate

Rhyl Primary School Food Tech Classroom 7-31 Rhyl St, London NW5 3HB
142_212_2P
PLANNING
East Elevation Proposed
Scale: 1:50@A3
Revision: A
Date: 01/02/2019
HEAT ISLAND LTD info@heat-island.com https://heat-island.com

Proposed East Elevation

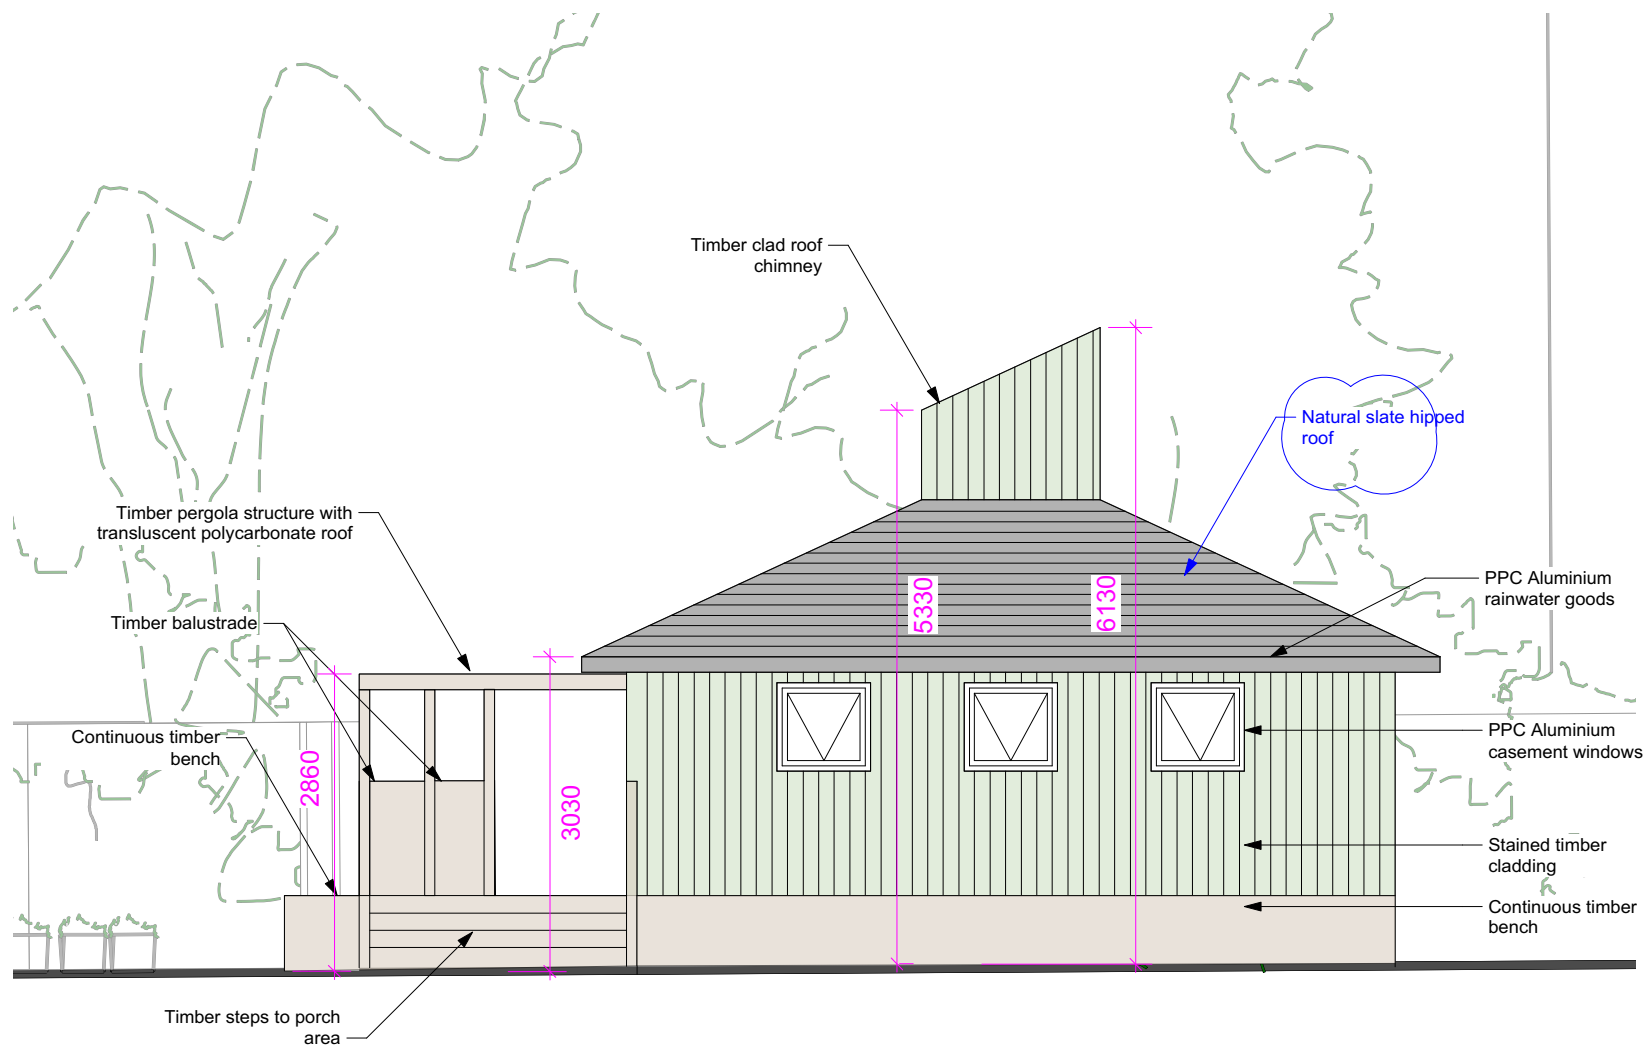


Revision: A
14.08.19

Timber shingle roof changed to
natural slate

Rhyl Primary School Food Tech Classroom 7-31 Rhyl St, London NW5 3HB
142_210_2P
PLANNING
South Elevation Proposed
Scale: 1:50@A3
Revision: A
Date: 01/02/2019
HEAT ISLAND LTD info@heat-island.com https://heat-island.com

Proposed South Elevation

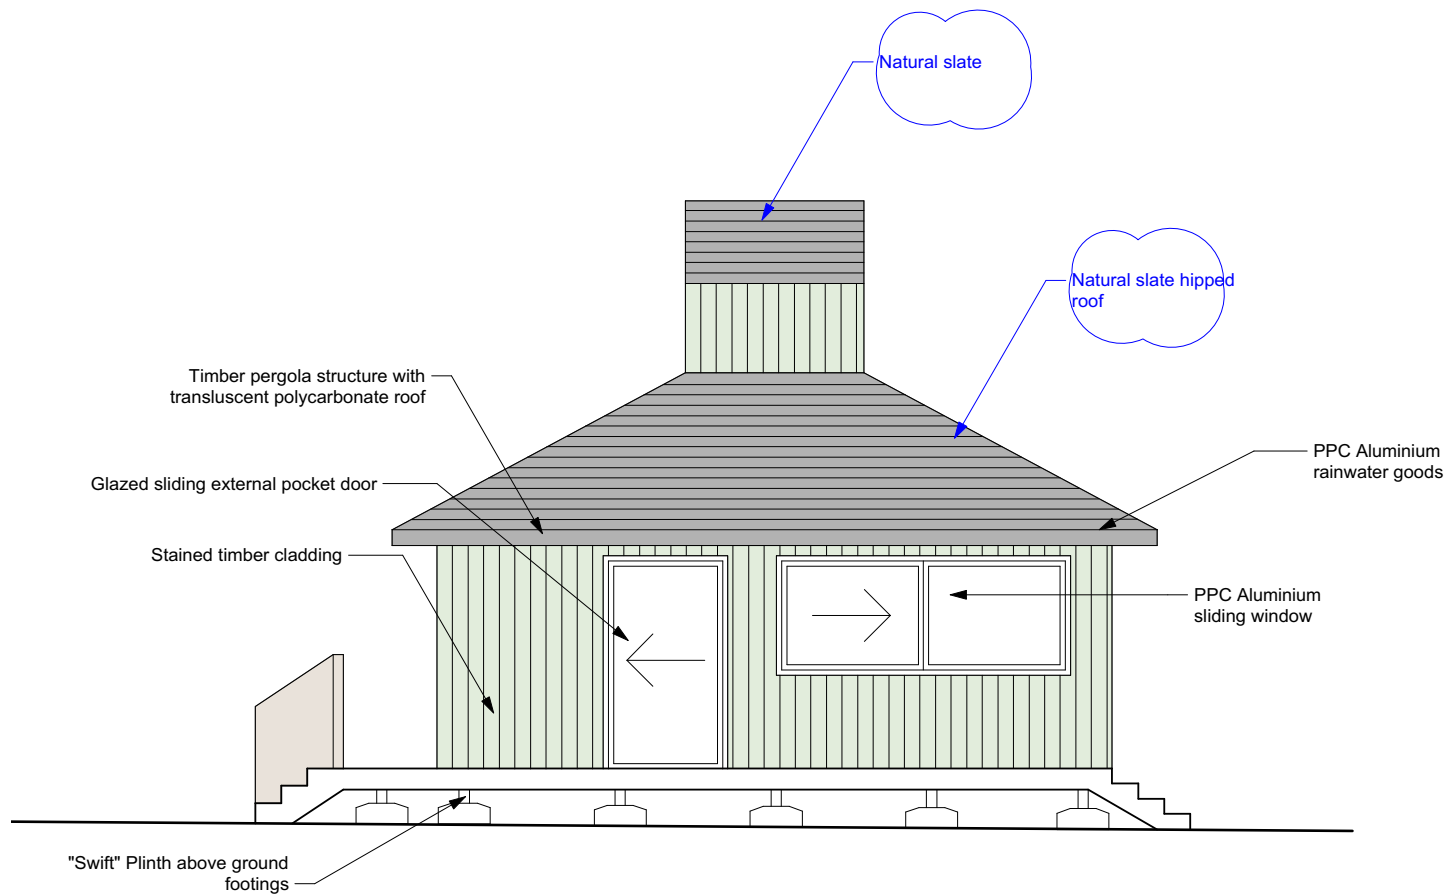


Revision: A
14.08.19

Timber shingle roof changed to natural slate

Rhyll Primary School Food Tech Classroom 7-31 Rhyll St, London NW5 3HB
142_213_2P
PLANNING
West Elevation Proposed
Scale: 1:50@A3
Revision: A
Date: 01/02/2019
HEAT ISLAND LTD info@heat-island.com https://heat-island.com

Proposed West Elevation

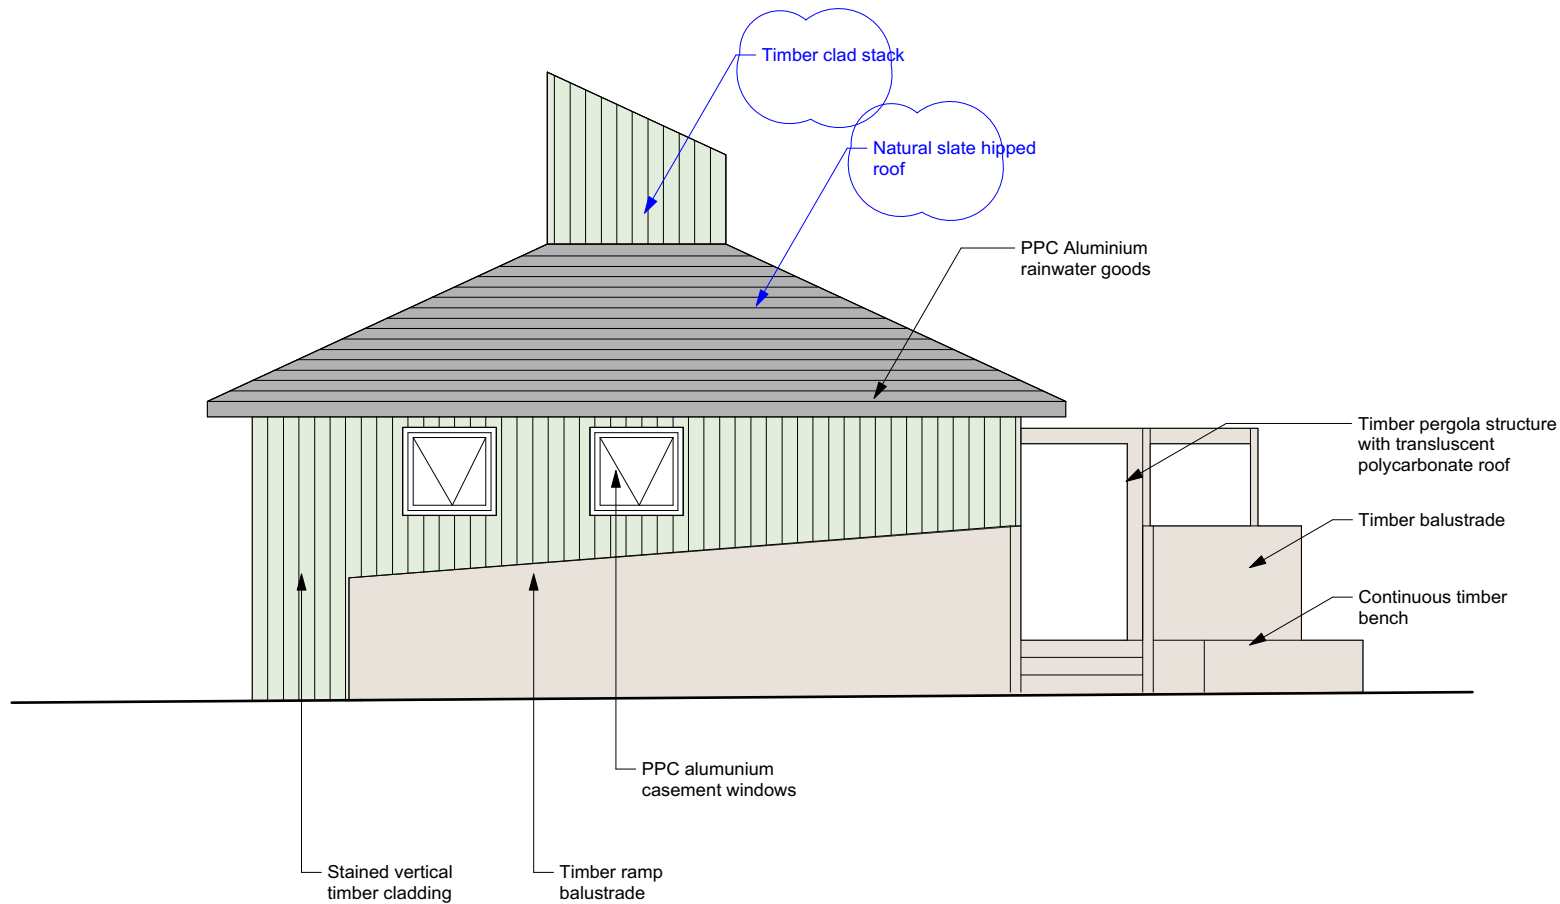


Revision: A
14.08.19


Timber shingle roof changed to natural slate

Rhyl Primary School Food Tech Classroom 7-31 Rhyl St, London NW5 3HB
142_211_2P
PLANNING
North Elevation Proposed
Scale: 1:50@A3
Revision: A
Date: 01/02/2019
HEAT ISLAND LTD info@heat-island.com https://heat-island.com

Proposed North Elevation

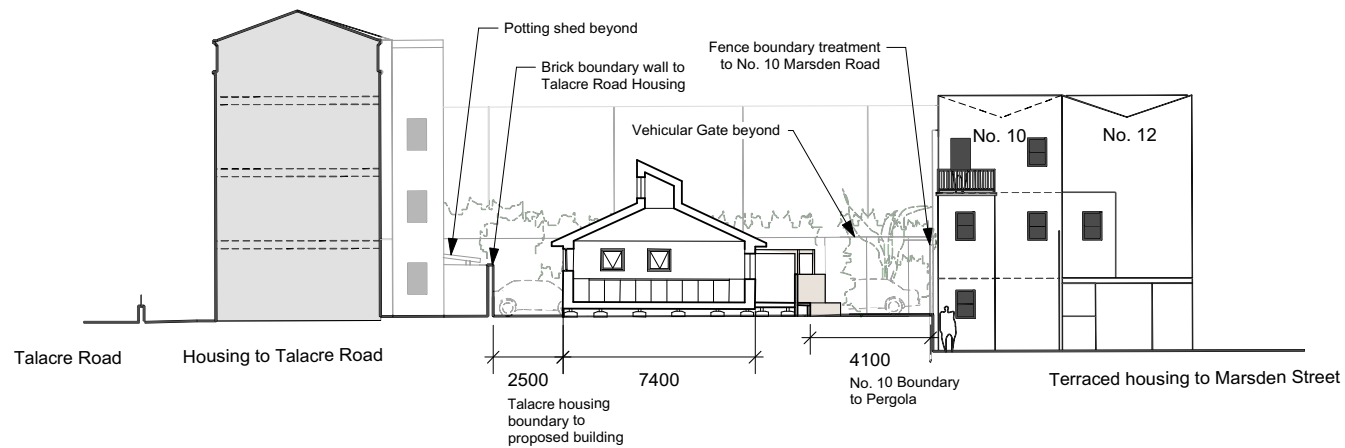

Existing Site Section AA - 1:200

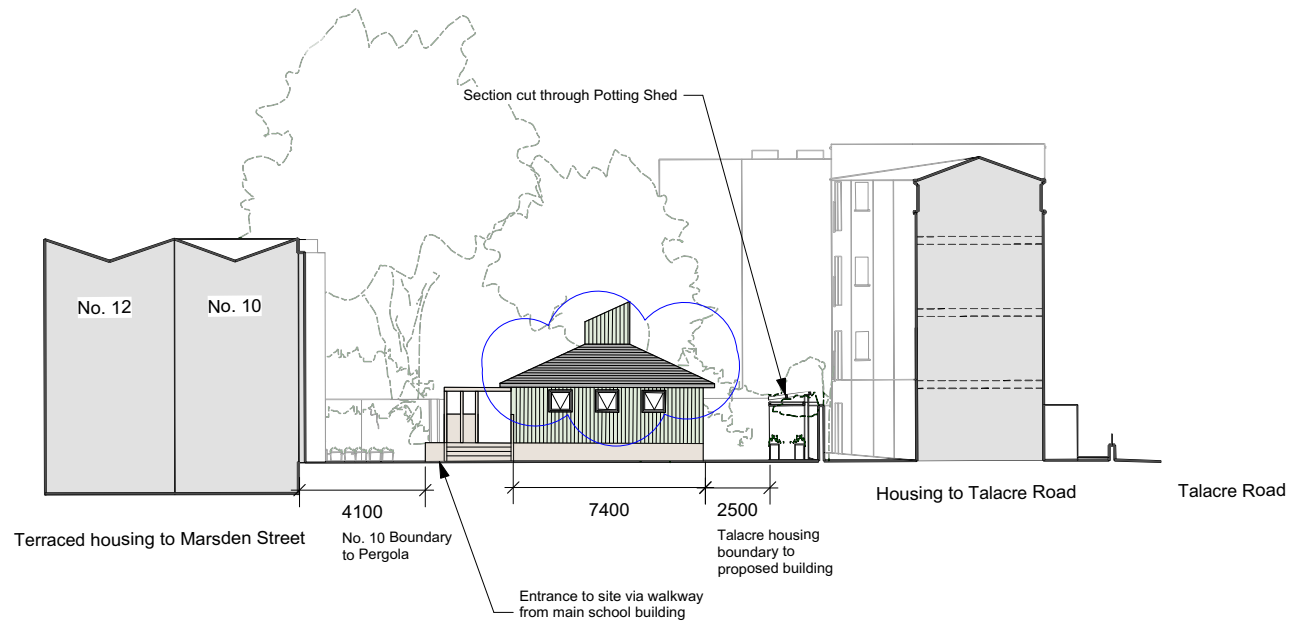

Existing Site Section BB - 1:200

Revision: A
14.08.19

Timber shingle roof changed to
natural slate

Rhyl Primary School
Food Tech Classroom
7-31 Rhyl St, London NW5 3HB

142_311_2P

PLANNING

Proposed Site Sections AA + BB

Scale: 1:200@A3

Revision: Rev A

Date: 01/02/2019

HEAT ISLAND LTD
info@heat-island.com
https://heat-island.com