


REFUSE STRATEGY
WASTE CALCULATION

Residential waste storage calculation			
Size of household	No. of units	Projected weekly waste (litres)	Total (litres)
One bed units	2	100	200
Two bed units	3	170	510
Total:			710

Size of bin (litres)	No.	Total (litres)
240	3	720
360	2	720

CYCLE STORAGE CALCULATION

Residential cycle storage calculation			
Size of household	No. of units	Cycle provision	Sub-Total
One bed units	2	1	2
Two bed units	3	2	6
Total bikes:			8

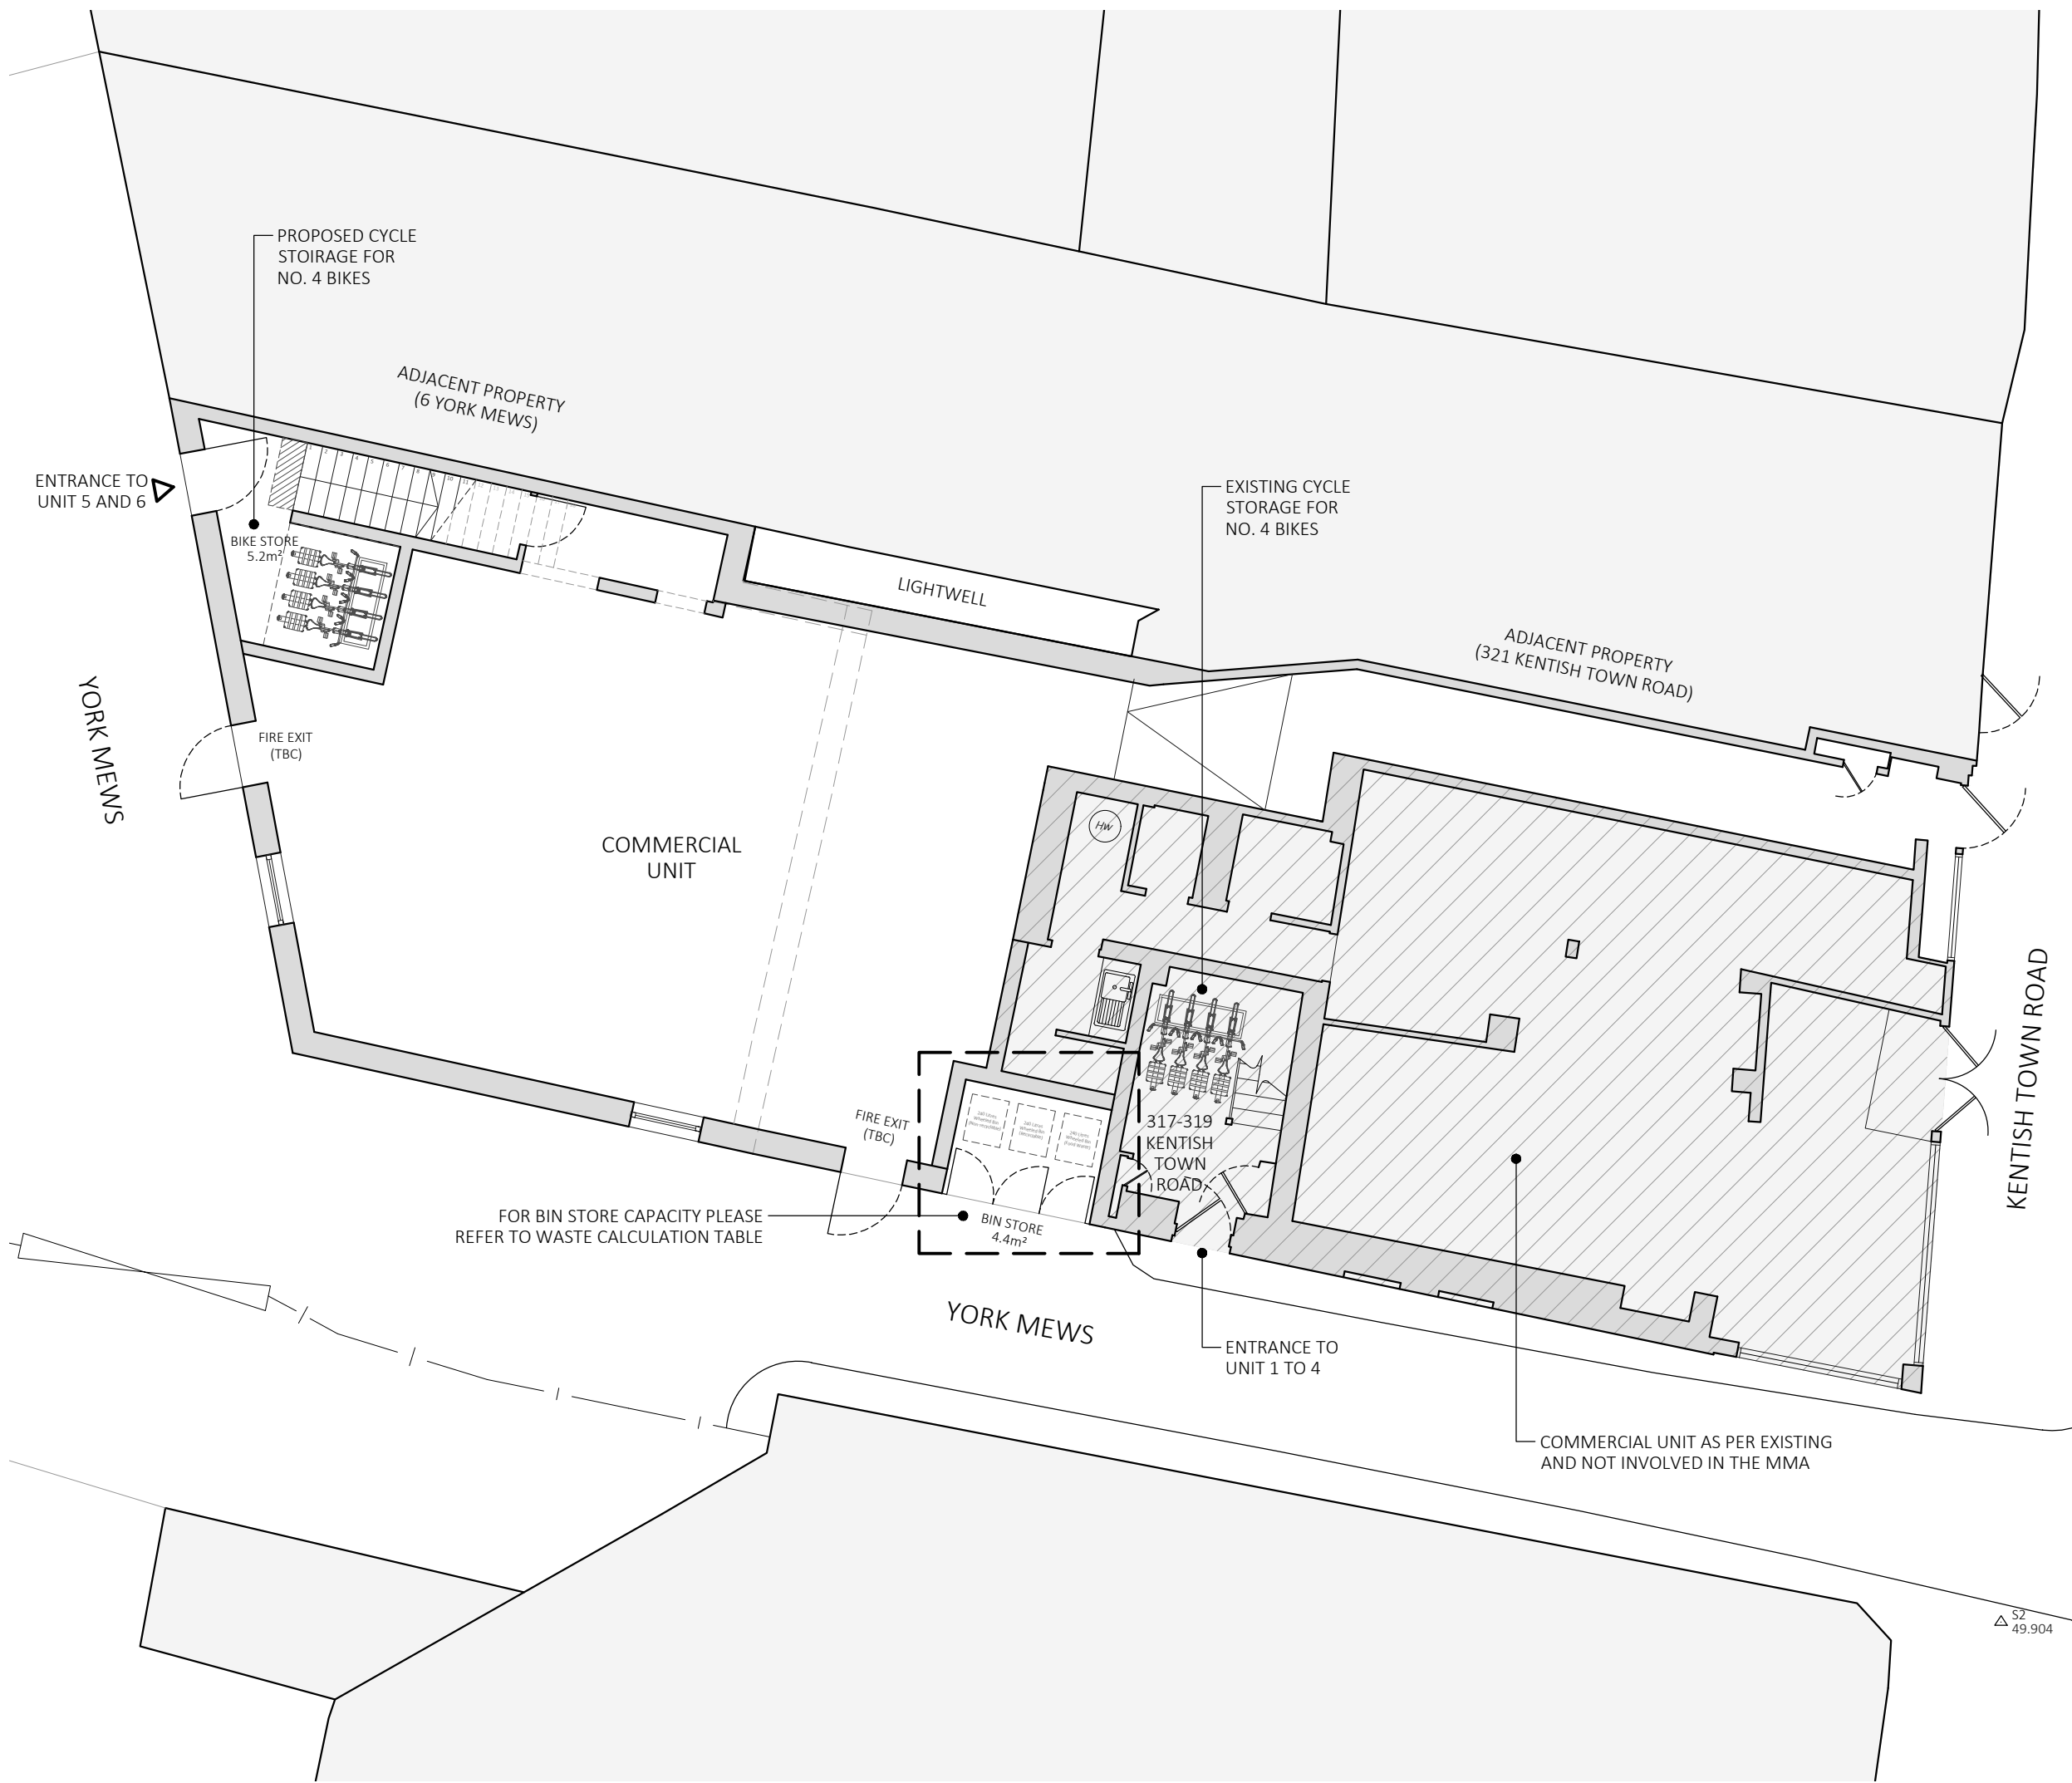

FOR BIN STORE CAPACITY PLEASE REFER TO WASTE CALCULATION TABLE

rev.	date	description	dm	aud
P3	14.08.19	DOORS TO BIN STORE AMENDED TO INWARD OPENING	NV	GH
P2	10.04.19	PLANNING ISSUE	NV	GH
P1	29.03.19	ISSUED FOR COMMENT	NV	GH

PLANNING				
2 providence yard london E2 7RJ		020 70337855 www.csa.london		CLIVE SALL ARCHITECTURE
project 1048 317-319 KENTISH TOWN ROAD	drawn NV	audited GH	scale 1:100 @ A3	date 14.08.19
drawing title GENERAL ARRANGEMENT PROPOSED SITE & GROUND FLOOR PLAN	job no. 1048	orig. no. 110	rev. P3	