


NO.	DATE	DESCRIPTION
1		As Issued (to show the current state of the site)

sheet title	
<b>D2A</b>	all dimensions to be verified on site
job no.	453/D2A
scale	1:100
date	08/05/2019

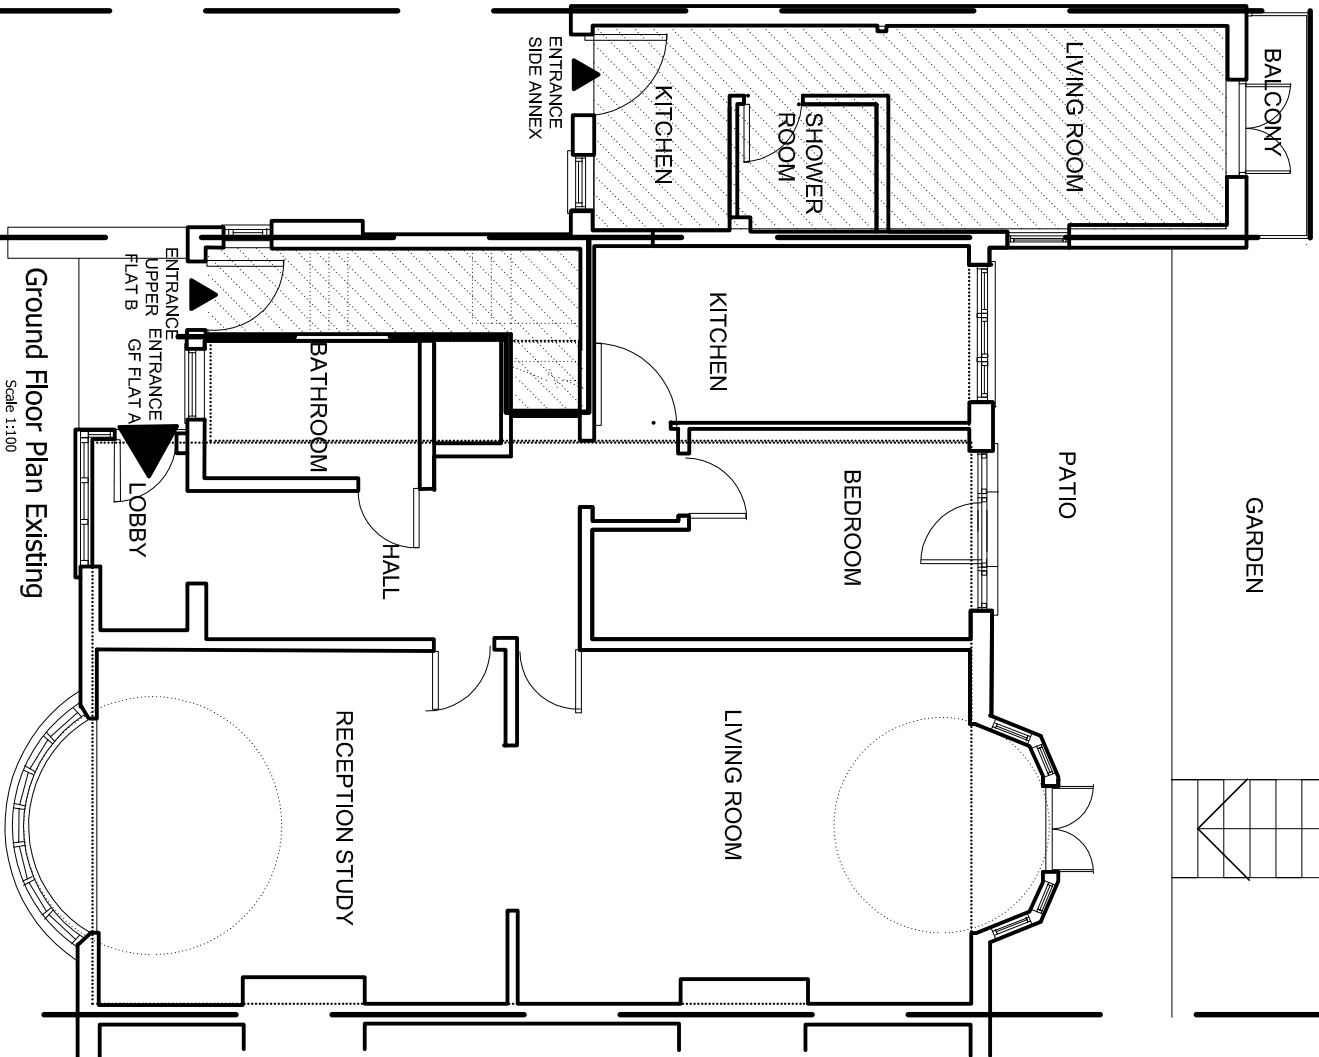

Ground Floor Plan Existing  
 Scale 1:100

