


1 **EXISTING SECTION X-X**
SCALE 1:50



2 **EXISTING FRONT ELEVATION**
SCALE 1:50

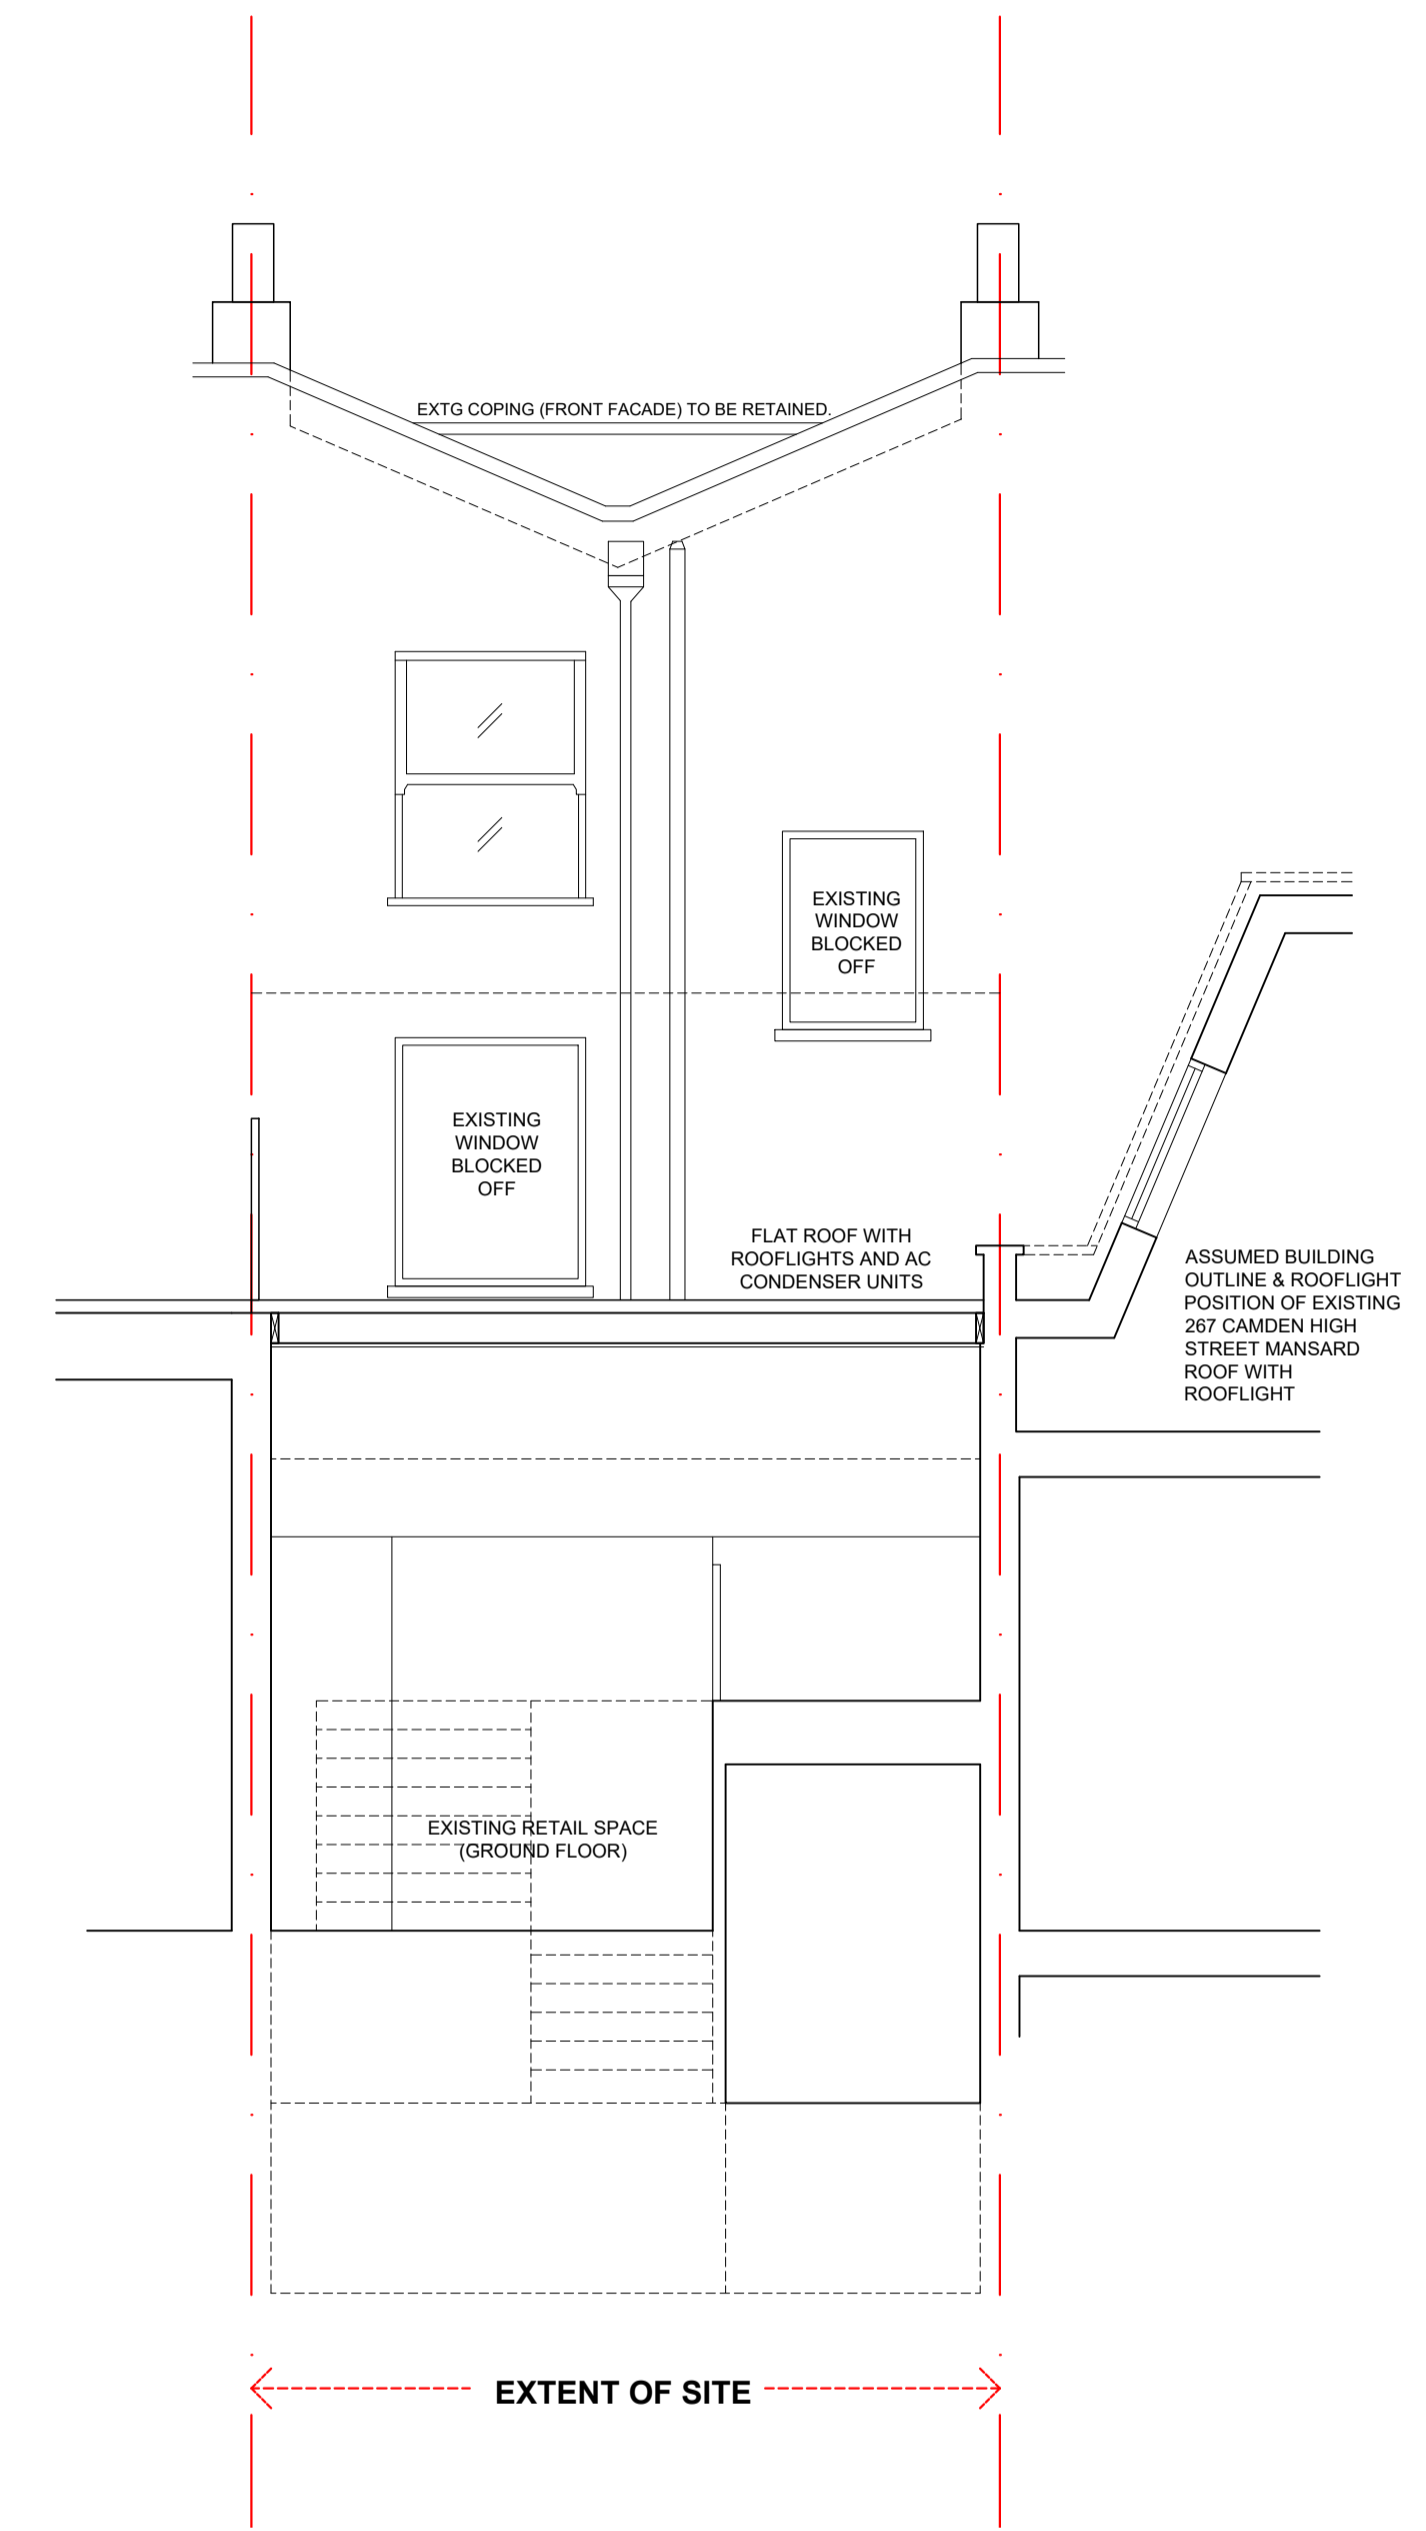

3 **EXISTING REAR ELEVATION (SECTION Y-Y)**
SCALE 1:50

- General Notes:
- Please do not scale from this drawing.
 - All dimensions to be checked on site by the contractor.
 - All references to drawings refer to current revision of that drawing.
 - Structural services information shown is indicative only. Refer to consultants drawings for details and setting out.
 - All work and materials to be in accordance with current applicable statutory legislation and to comply with all relevant codes of practice and British standards.
 - Please report all drawing errors and omissions to the architect.

