

Revision	Date	Amendment
1.0	02-07-2019	Issued for planning application

Do not reproduce this drawing without written permission.
All dimensions are in millimetres unless stated otherwise.

Drawing Not For Construction

HS2

High Speed (HS2) Limited
1st - 3rd Floor
The Podium
1 Eversholt Street
London NW1 2DN


COSTAIN SKANSKA

Costain Skanska Joint Venture
9th Floor
The Tower
1 Eversholt Street
London NW1 2DN

Site Address: Coniston, Harrington Street, London, NW1		
Drawing Title: External Elevation-Existing West Elevation		
Drawn by: PB	Reviewed by: AP	Checked by: AB
Date: 25-06-2019		Revision: 1.0

External Facade Elevation

Scale: 1:50 @ A1

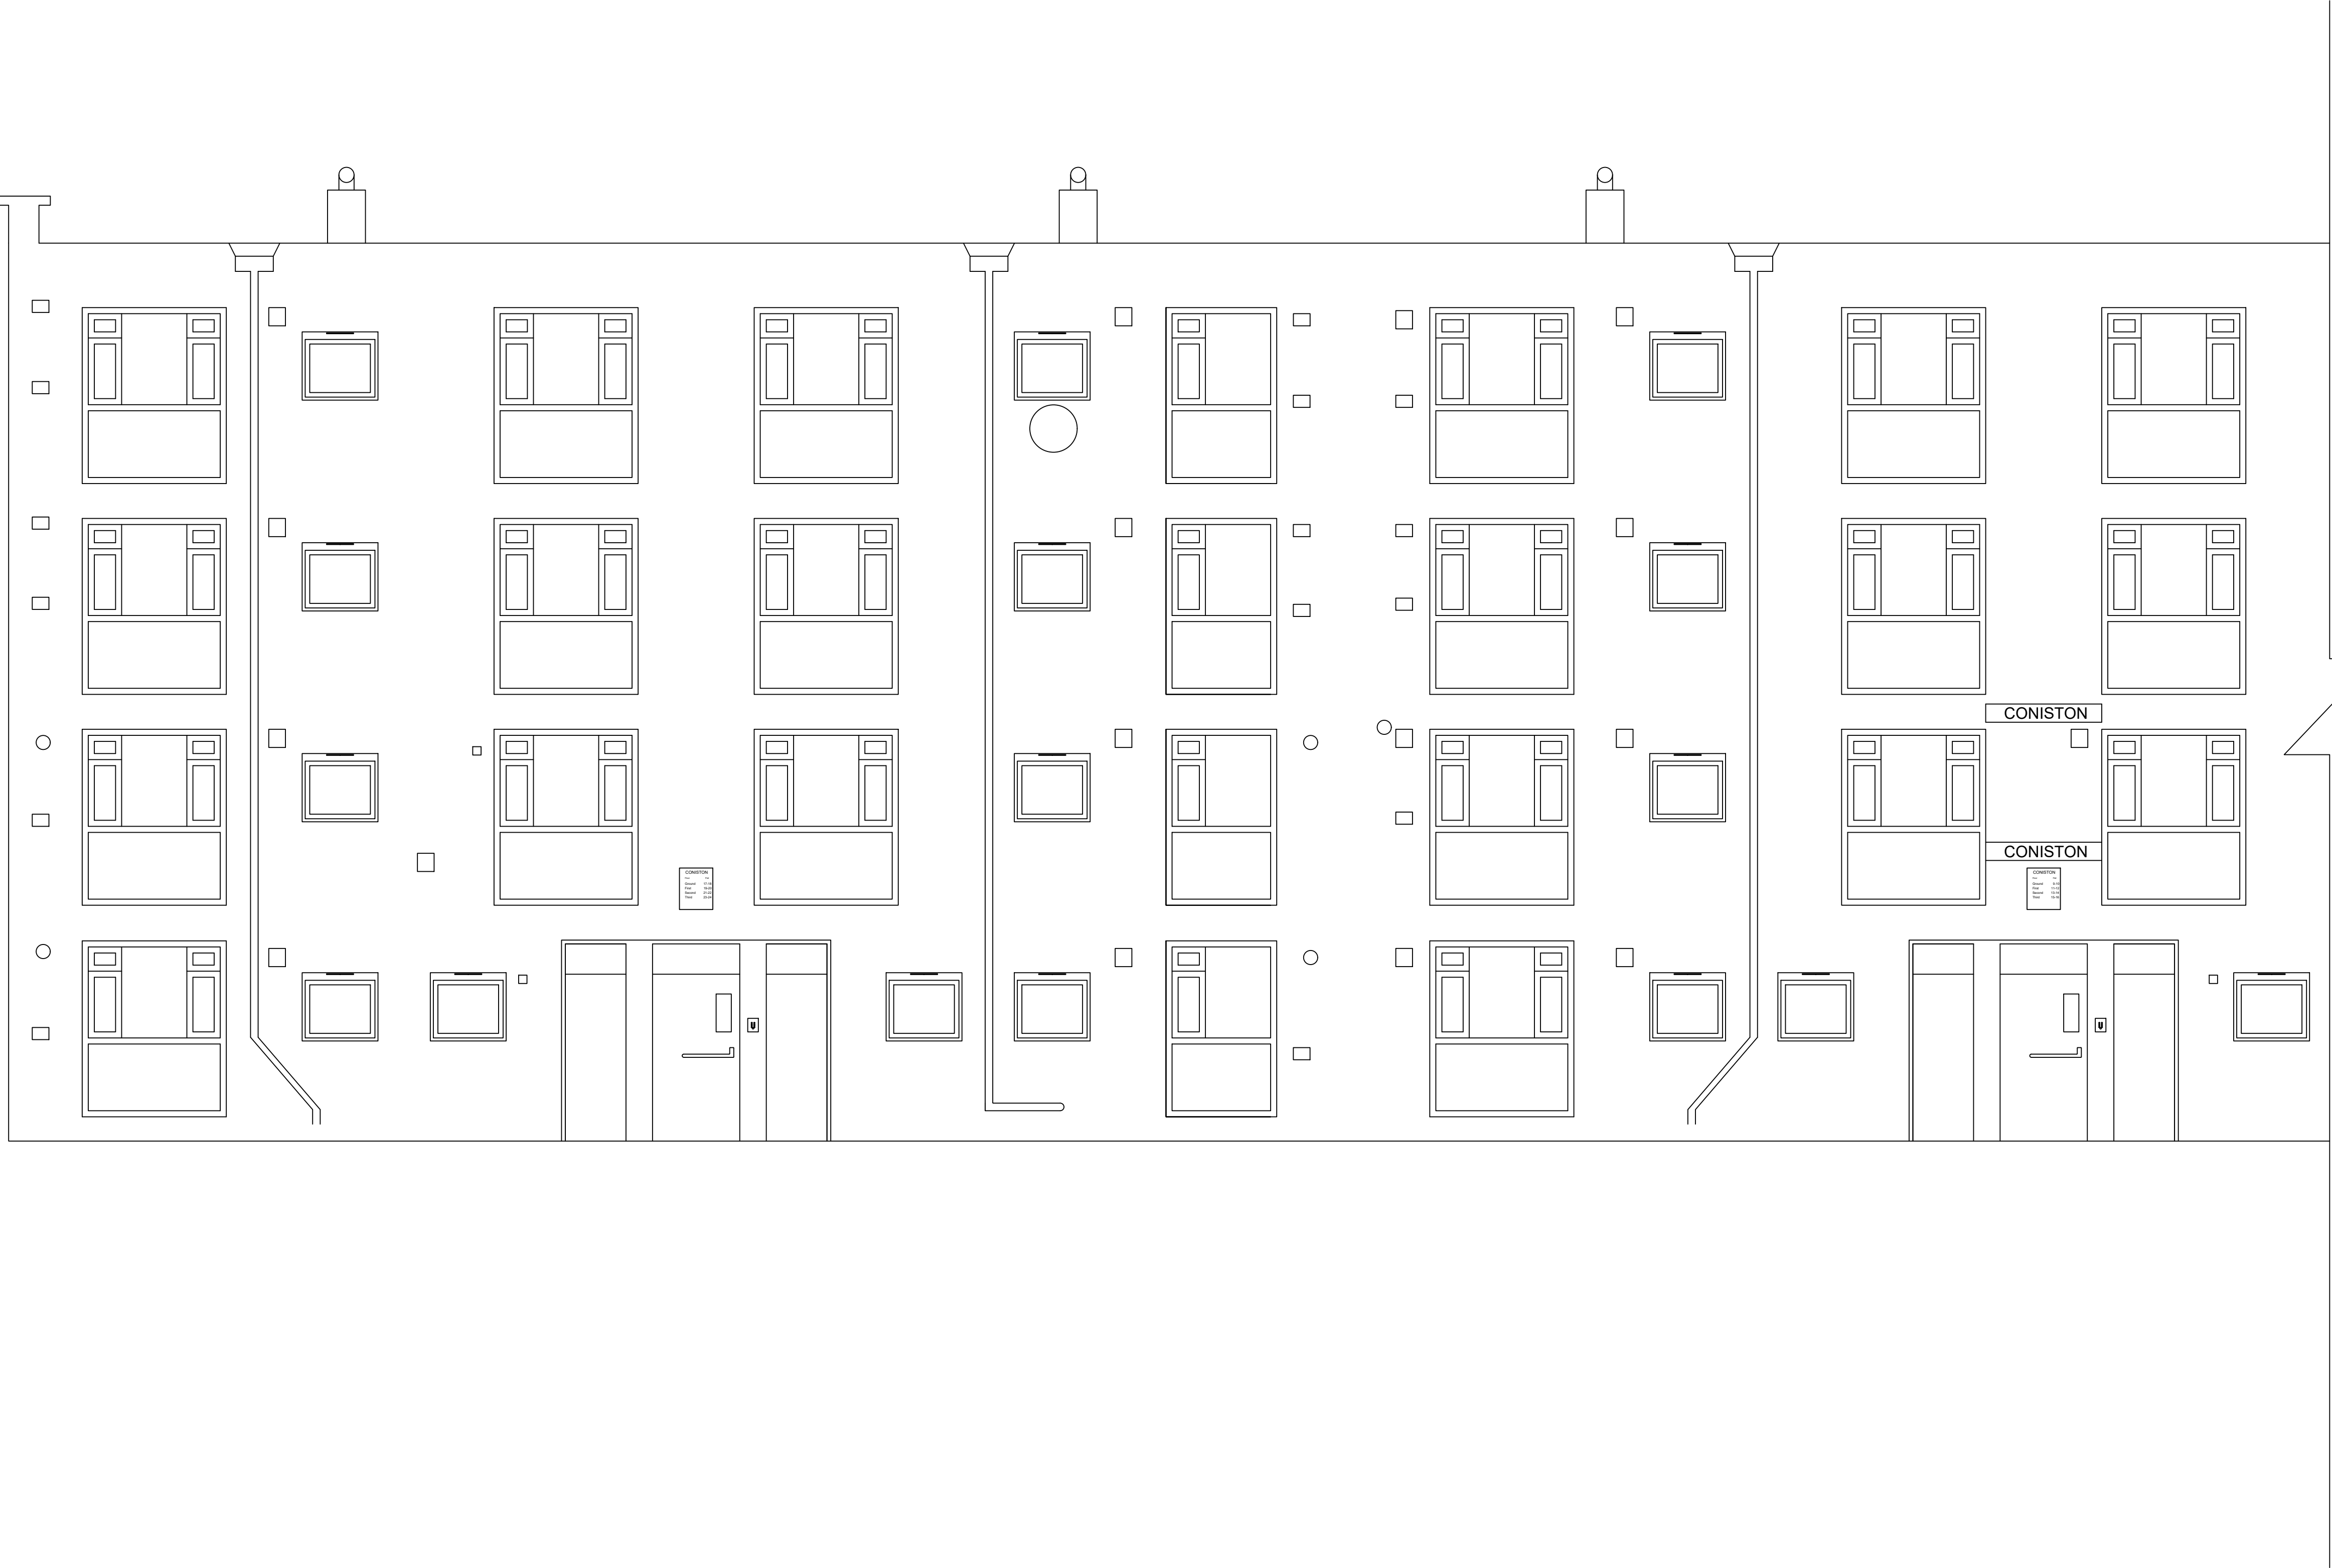

Revision	Date	Amendment
1.0	02-07-2019	Issued for planning application

Do not reproduce this drawing without written permission.
All dimensions are in millimetres unless stated otherwise.

Drawing Not For Construction

HS2

High Speed (HS2) Limited
1st - 3rd Floor
The Podium
1 Eversholt Street
London NW1 2DN


COSTAIN SKANSKA

Costain Skanska Joint Venture
9th Floor
The Tower
1 Eversholt Street
London NW1 2DN

Site Address Coniston, Harrington Street, London, NW1			
Drawing Title External Elevation-Existing West Elevation			
Drawn by PB	Reviewed by AP	Checked by AB	Presentation Scale 1:50 @ A1
Date 25-06-2019	Drawing No. EW-NI-CONISTON-EX-EL-02		Revision 1.0

External Facade Elevation

Scale: 1:50 @ A1

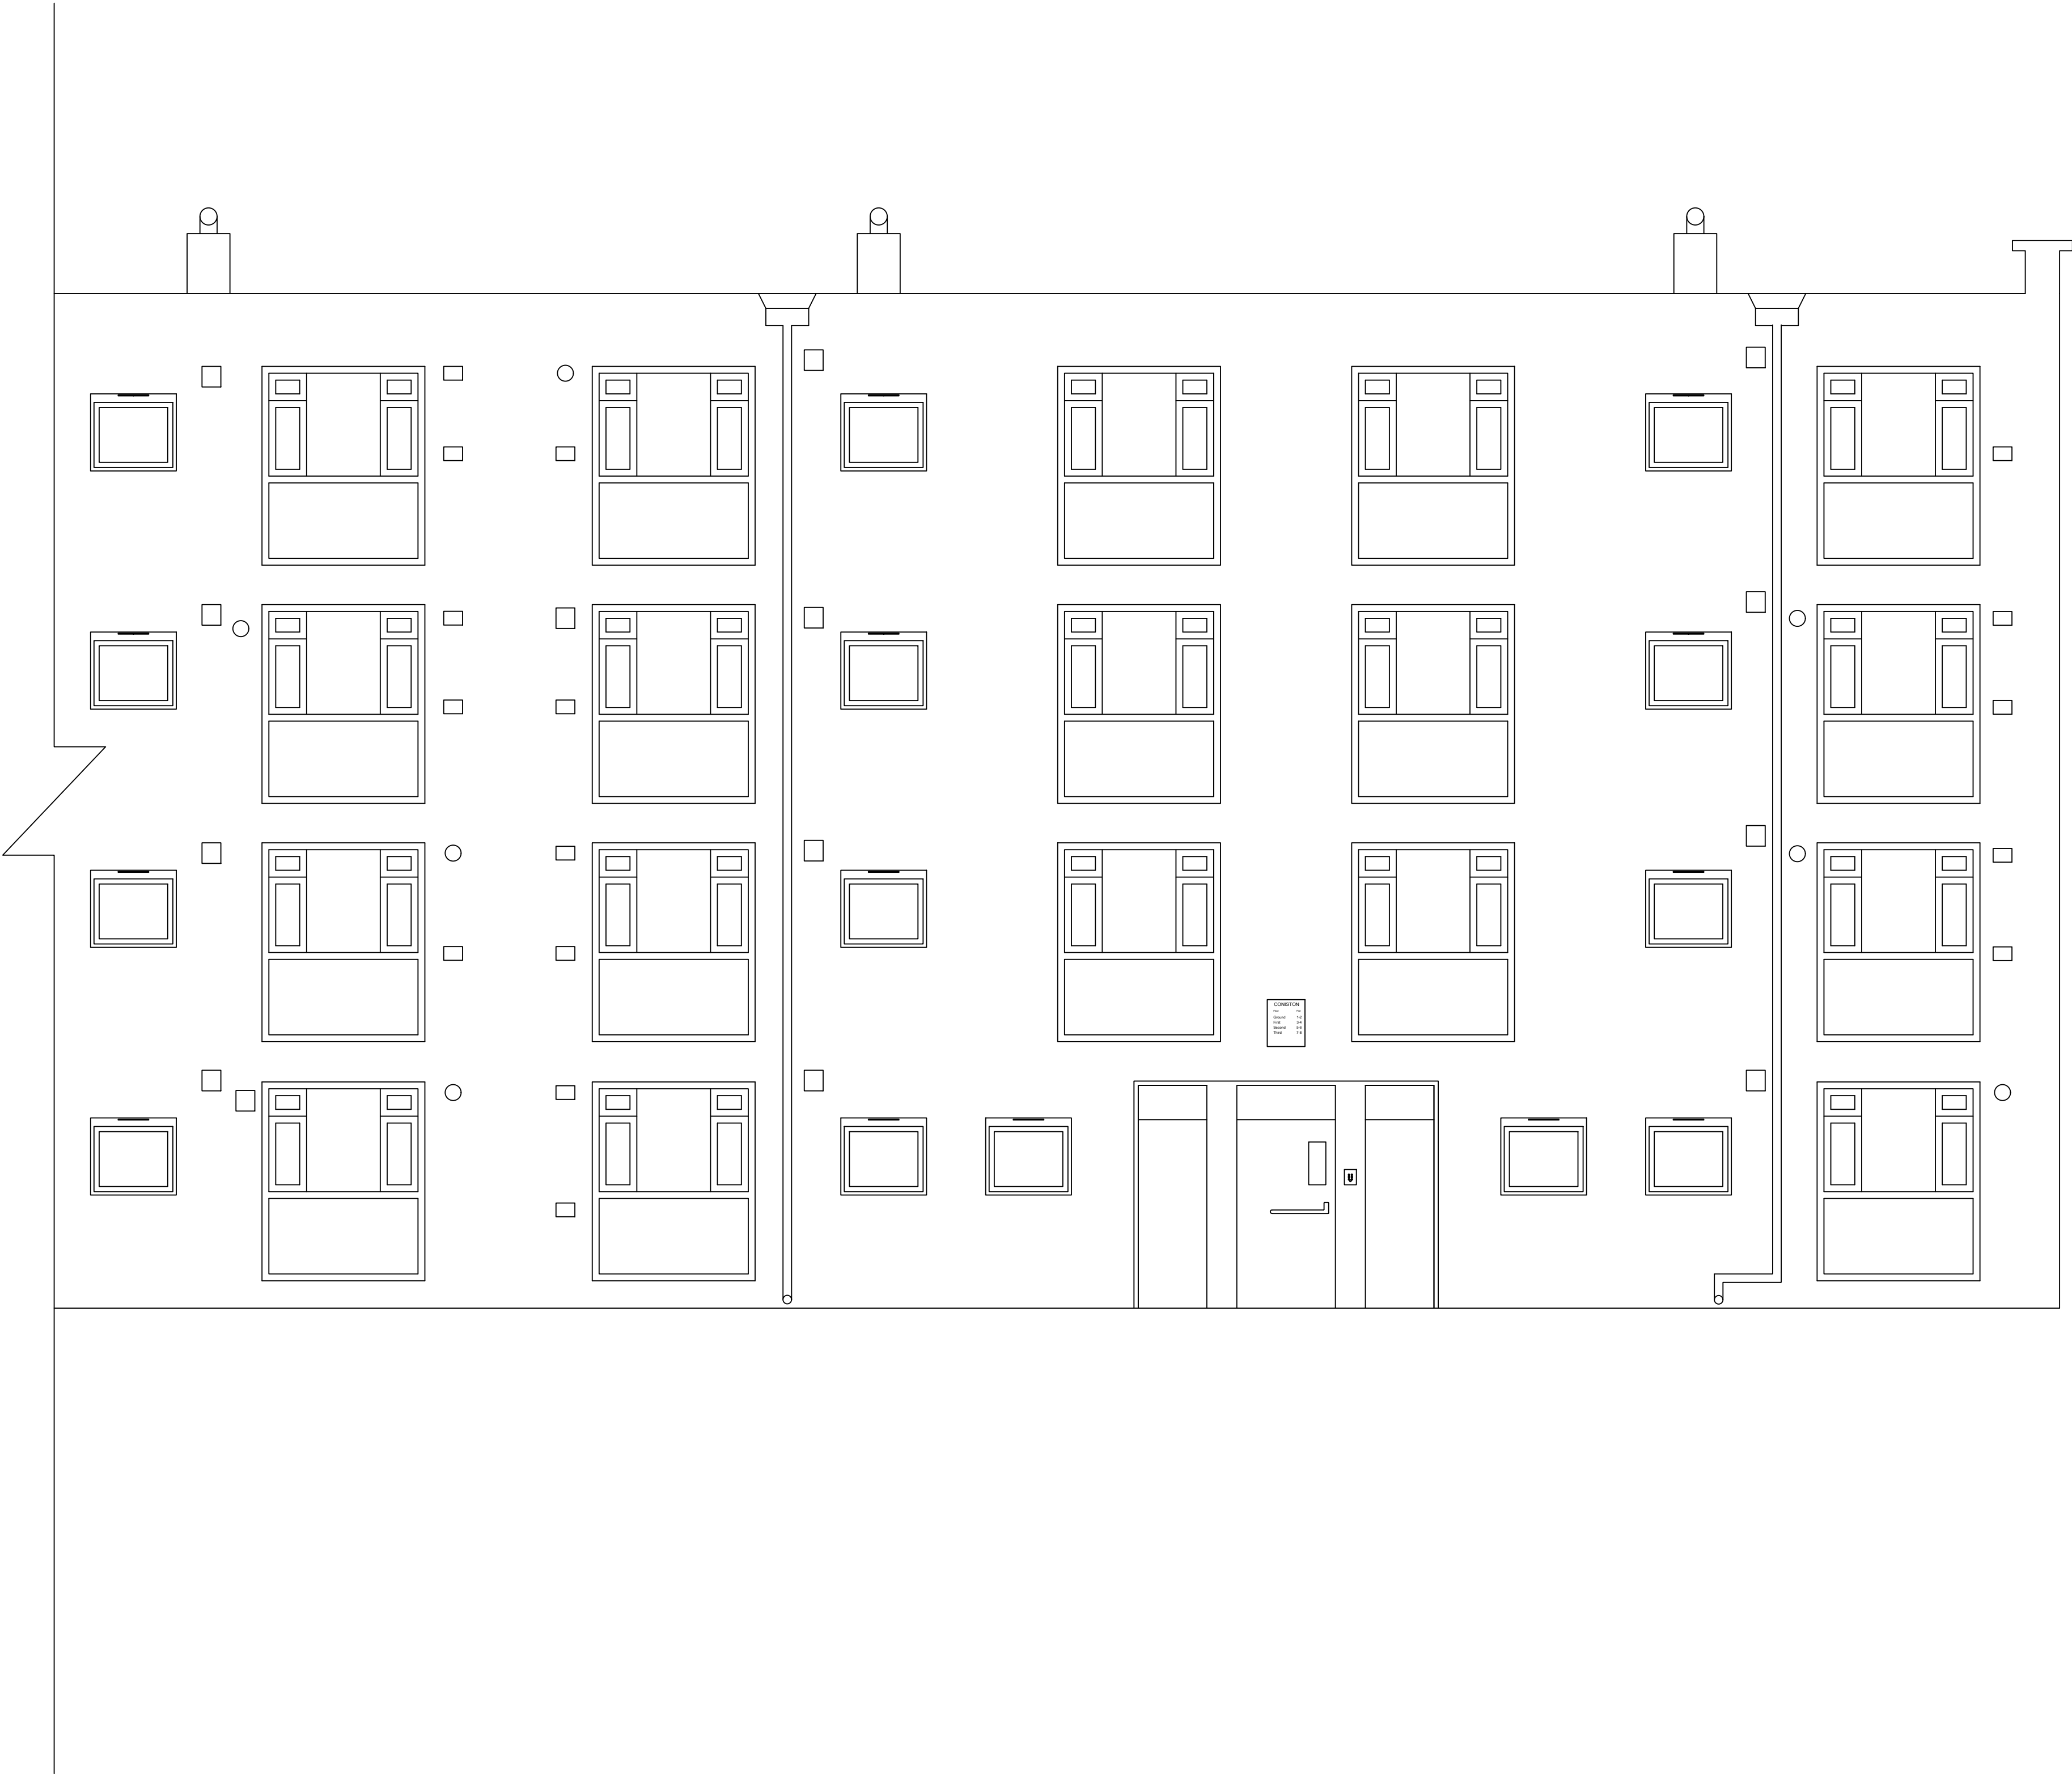

Revision	Date	Amendment
1.0	02-07-2019	Issued for planning application

Do not reproduce this drawing without written permission.
All dimensions are in millimetres unless stated otherwise.

Drawing Not For Construction

HS2

High Speed (HS2) Limited
1st - 3rd Floor
The Podium
1 Eversholt Street
London NW1 2DN


COSTAIN SKANSKA

Costain Skanska Joint Venture
9th Floor
The Tower
1 Eversholt Street
London NW1 2DN

Site Address: Coniston, Harrington Street, London, NW1			
Drawing Title: External Elevation-Existing West Elevation			
Drawn by: PB	Reviewed by: AP	Checked by: AB	Presentation Scale: 1:50 @ A1
Date: 25-06-2019	Drawing No: EW-NI-CONISTON-EX-EL-03		Revision: 1.0

External Facade Elevation

Scale: 1:100 @ A1

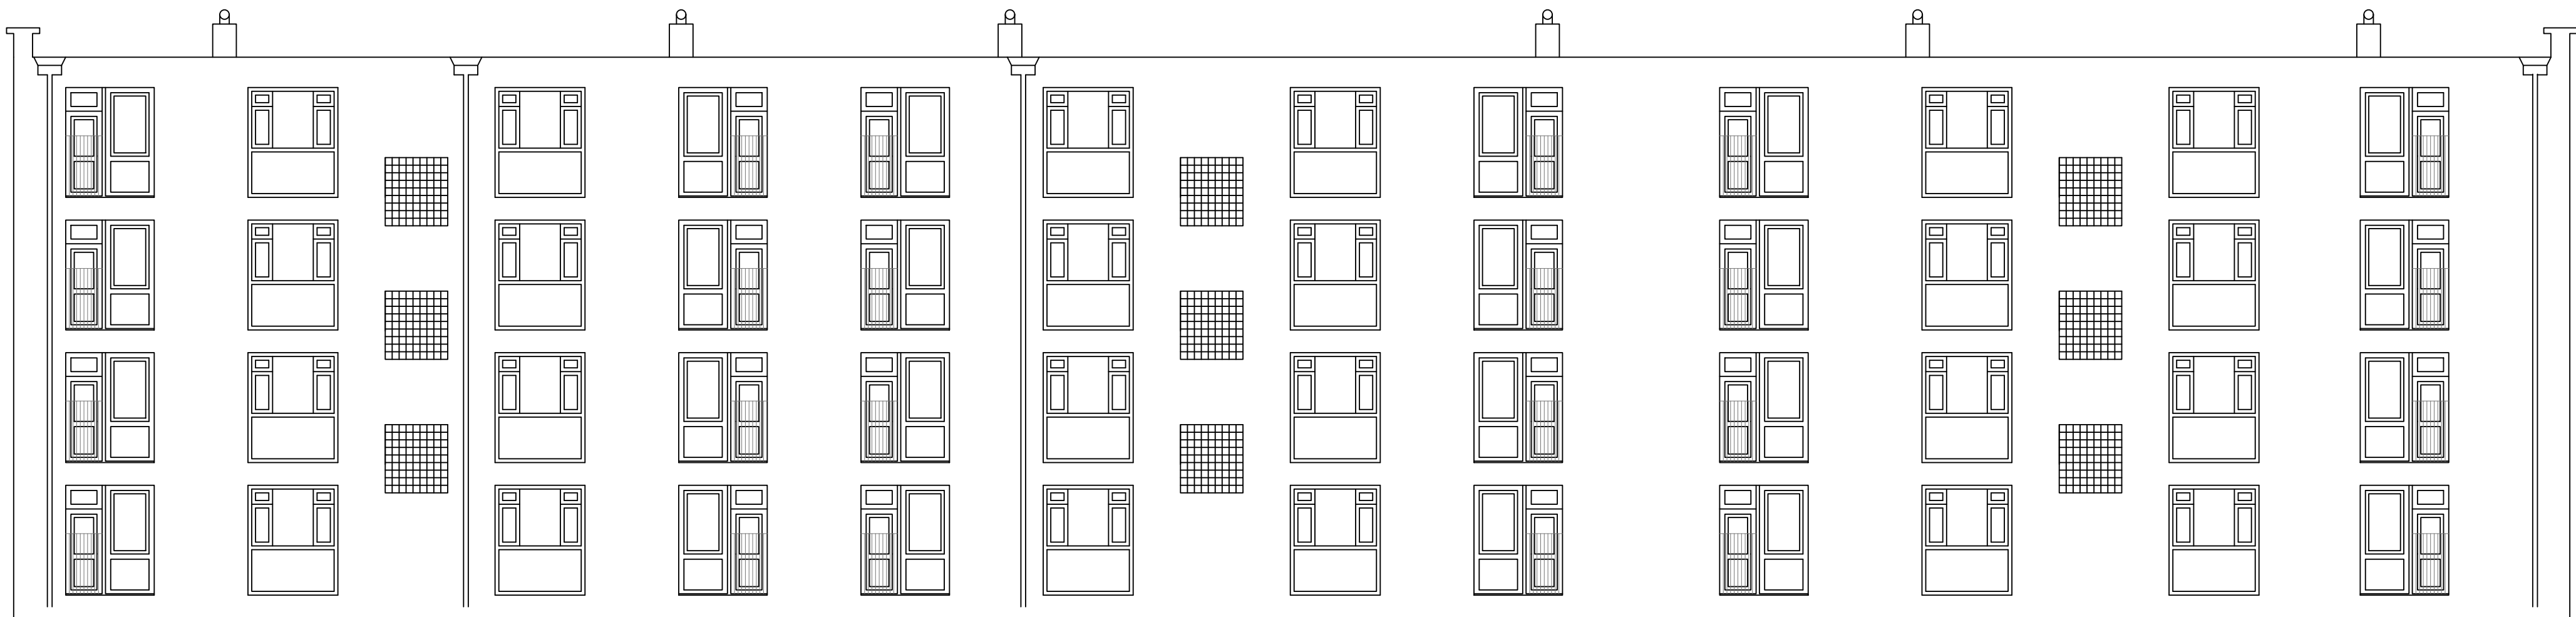

Revision	Date	Amendment
1.0	02-07-2019	Issued for planning application

Do not reproduce this drawing without written permission.

All dimensions are in millimetres unless stated otherwise.

Drawing Not For Construction

HS2

High Speed (HS2) Limited
1st - 3rd Floor
The Podium
1 Eversholt Street
London NW1 2DN


COSTAIN SKANSKA

Costain Skanska Joint Venture
9th Floor
The Tower
1 Eversholt Street
London NW1 2DN

Site Address: Coniston, Hamstead Road, London, NW1			
Drawing Title: External Elevation-Existing East Elevation			
Drawn by: PB	Reviewed by: AP	Checked by: AB	Presentation Scale: 1:100 @ A1
Date: 25-06-2019	Drawing No: EW-NI-CONISTON-EX-EL-04	Revision: 1.0	

External Facade Elevation

Scale: 1:50 @ A1

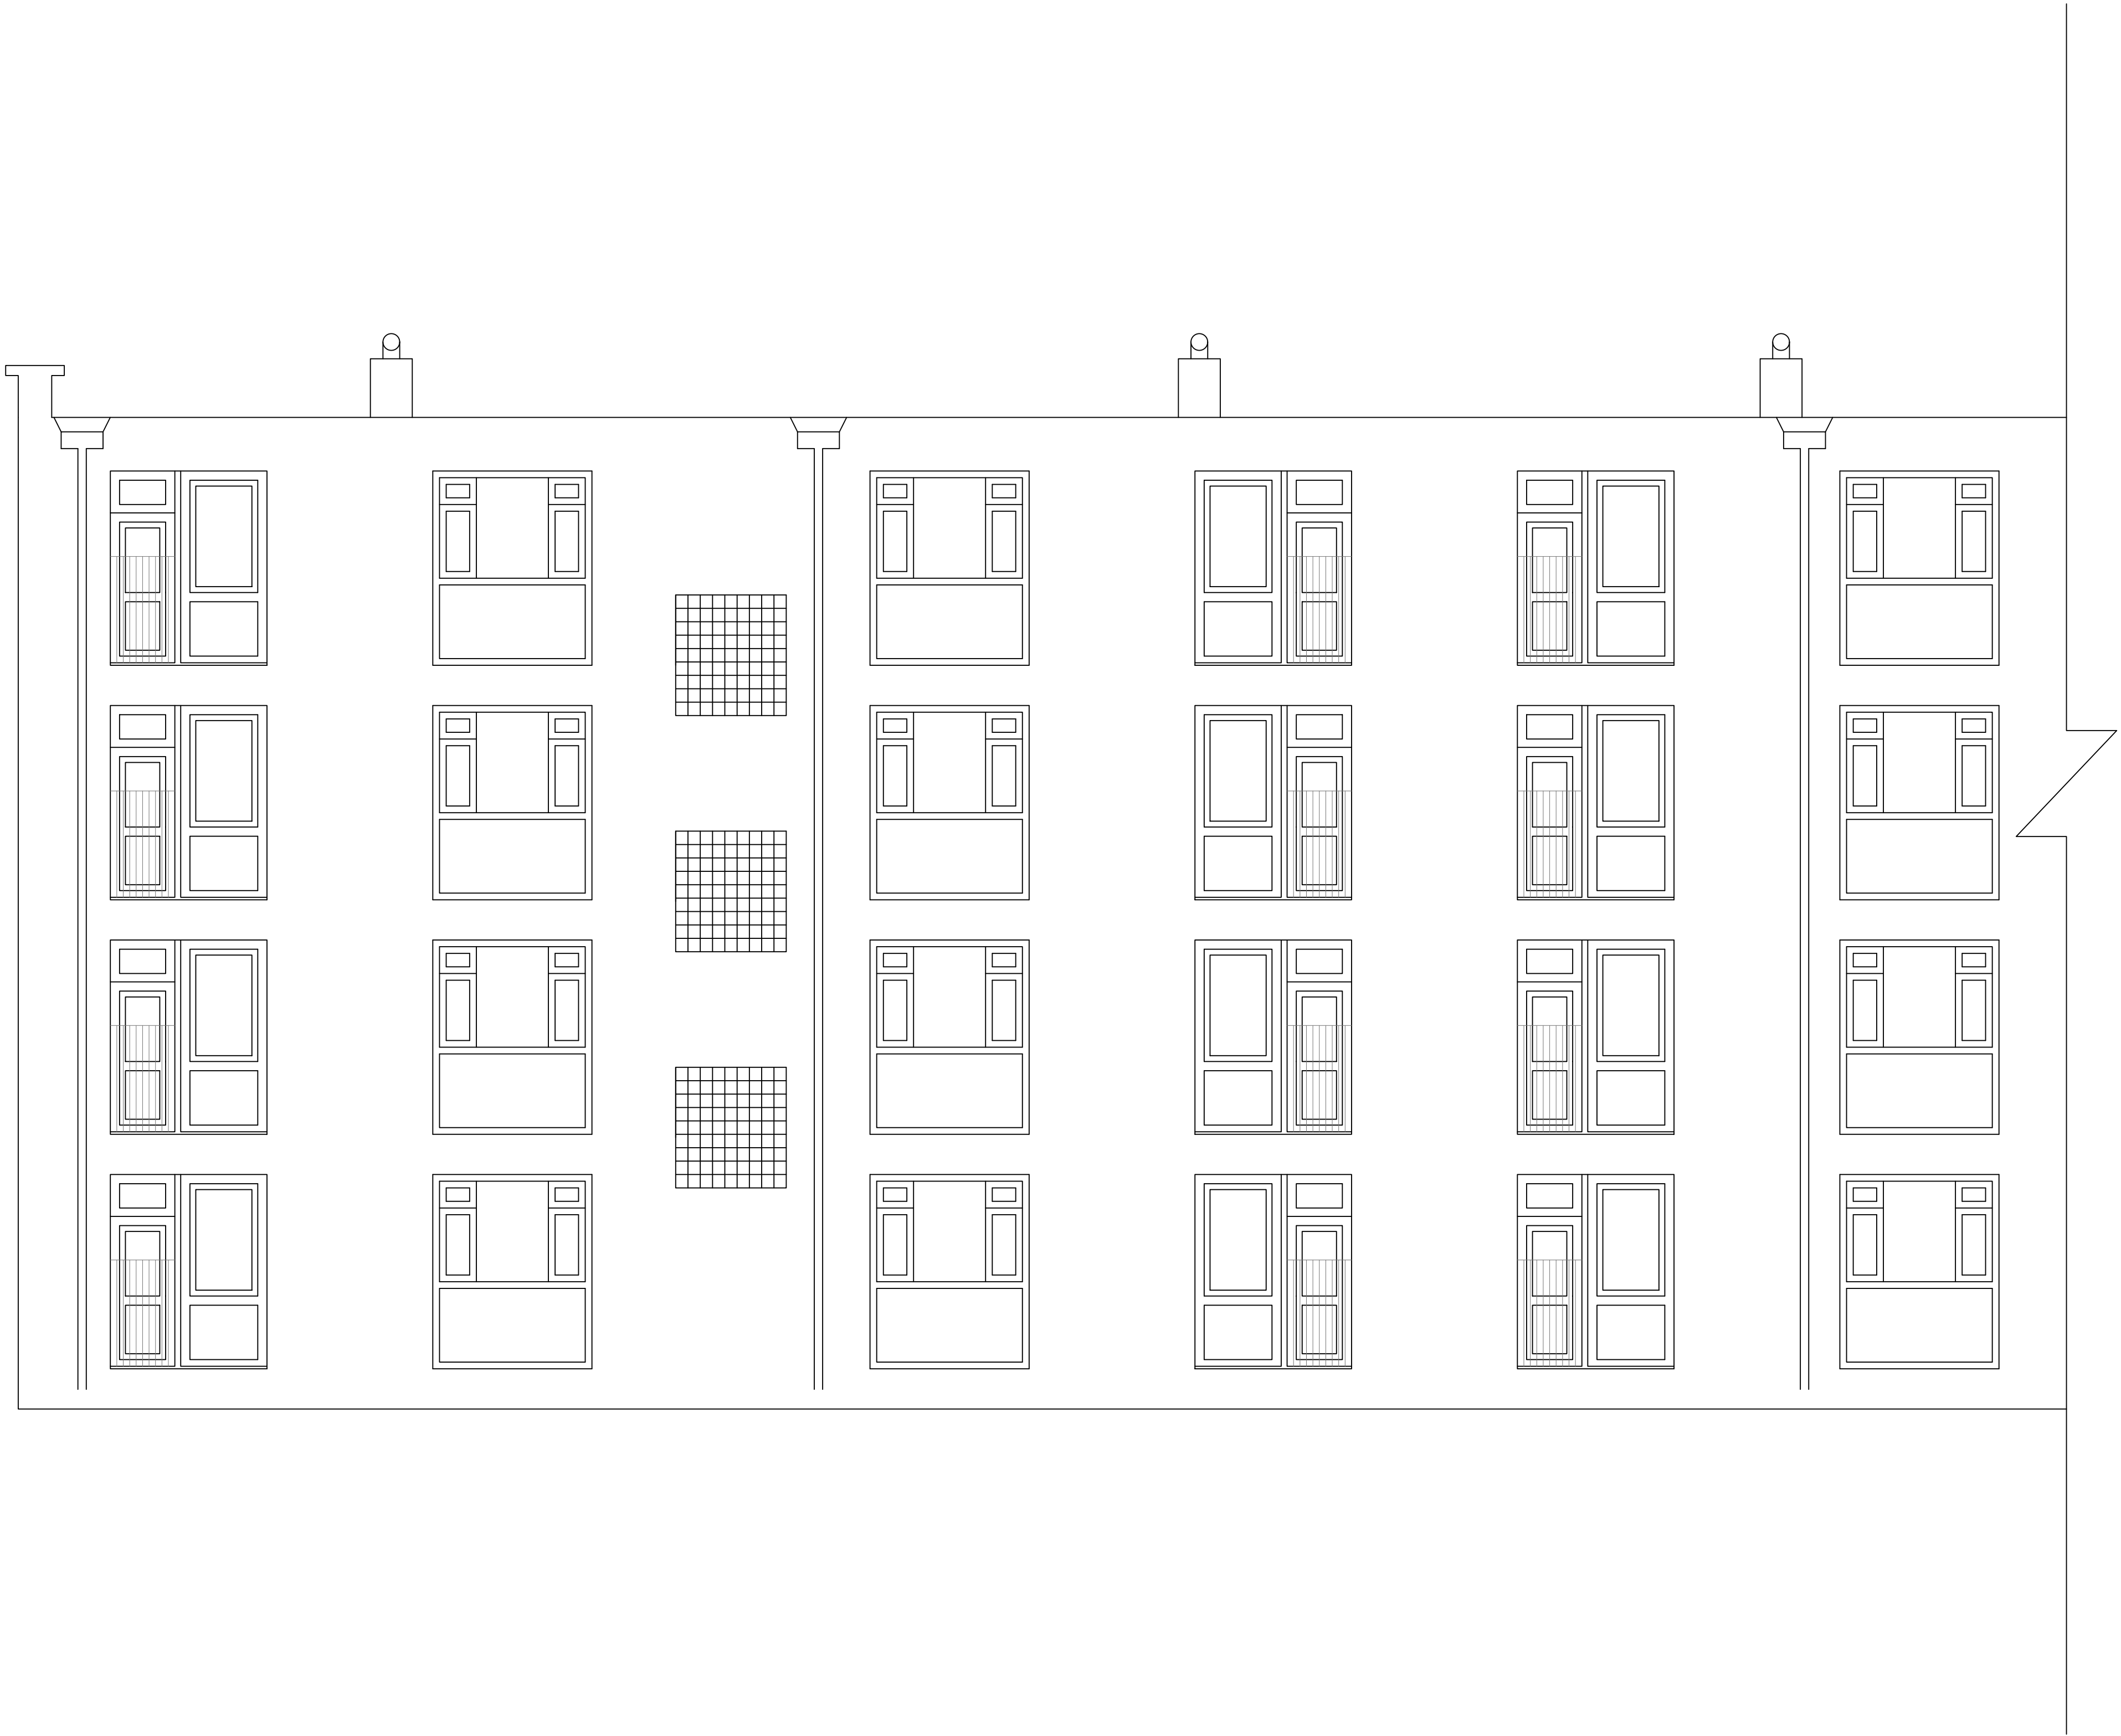

Revision	Date	Amendment
1.0	02-07-2019	Issued for planning application

Do not reproduce this drawing without written permission.
All dimensions are in millimetres unless stated otherwise.

Drawing Not For Construction

HS2

High Speed (HS2) Limited
1st - 3rd Floor
The Podium
1 Eversholt Street
London NW1 2DN

COSTAIN SKANSKA

Costain Skanska Joint Venture
9th Floor
The Tower
1 Eversholt Street
London NW1 2DN

Site Address
Coniston, Hamstead Road, London, NW1

Drawing Title
External Elevation-Existing East Elevation

Drawn by: PB	Reviewed by: AP	Checked by: AB	Presentation Scale: 1:50 @ A1
-----------------	--------------------	-------------------	----------------------------------

Date: 25-06-2019	Drawing No: EW-NI-CONISTON-EX-EL-05	Revision: 1.0
---------------------	--	------------------

External Facade Elevation

Scale: 1:50 @ A1



Revision	Date	Amendment
1.0	02-07-2019	Issued for planning application

Do not reproduce this drawing without written permission.
All dimensions are in millimetres unless stated otherwise.

Drawing Not For Construction

HS2

High Speed (HS2) Limited
1st - 3rd Floor
The Podium
1 Eversholt Street
London NW1 2DN

COSTAIN


SKANSKA

Costain Skanska Joint Venture
9th Floor
The Tower
1 Eversholt Street
London NW1 2DN

Site Address: Coniston, Hamstead Road, London, NW1			
Drawing Title: External Elevation-Existing East Elevation			
Drawn by: PB	Reviewed by: AP	Checked by: AB	Presentation Scale: 1:50 @ A1
Date: 25-06-2019	Drawing No: EW-NI-CONISTON-EX-EL-06		Revision: 1.0

External Facade Elevation

Scale: 1:50 @ A1

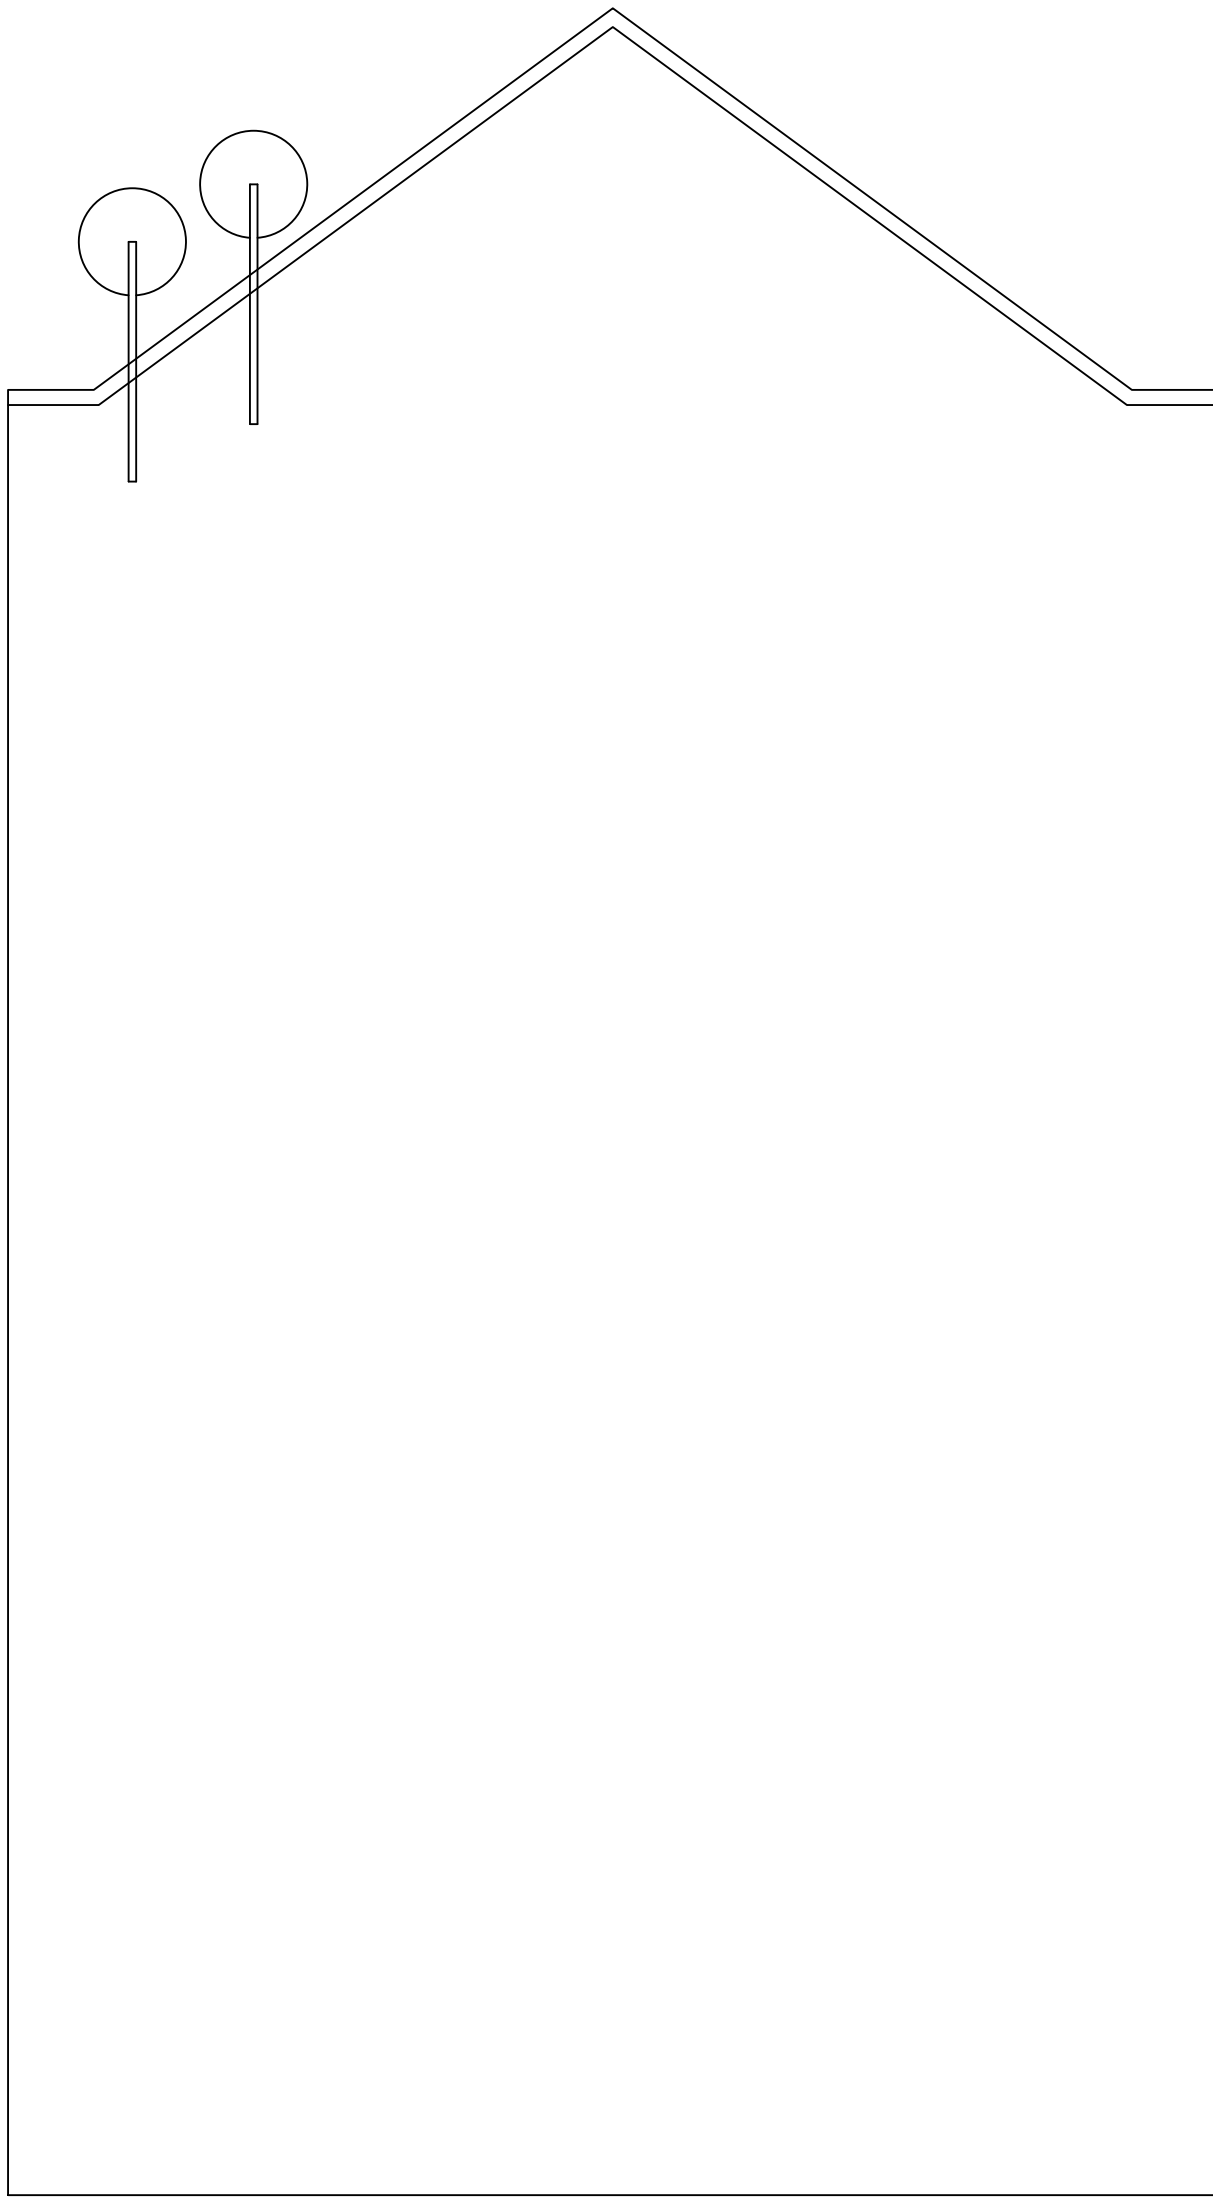

Revision	Date	Amendment
1.0	02-07-2019	Issued for planning application

Do not reproduce this drawing without written permission.
All dimensions are in millimetres unless stated otherwise.

Drawing Not For Construction



High Speed (HS2) Limited
1st - 3rd Floor
The Podium
1 Eversholt Street
London NW1 2DN




Costain Skanska Joint Venture
9th Floor
The Tower
1 Eversholt Street
London NW1 2DN

Site Address: Coniston, Harrington Street, London, NW1			
Drawing Title: External Elevation-Existing South Elevation			
Drawn by: PB	Reviewed by: AP	Checked by: AB	Presentation Scale: 1:50 @ A1
Date: 25-06-2019	Drawing No: EW-NI-CONISTON-EX-EL-07	Revision: 1.0	

External Facade Elevation

Scale: 1:50 @ A1

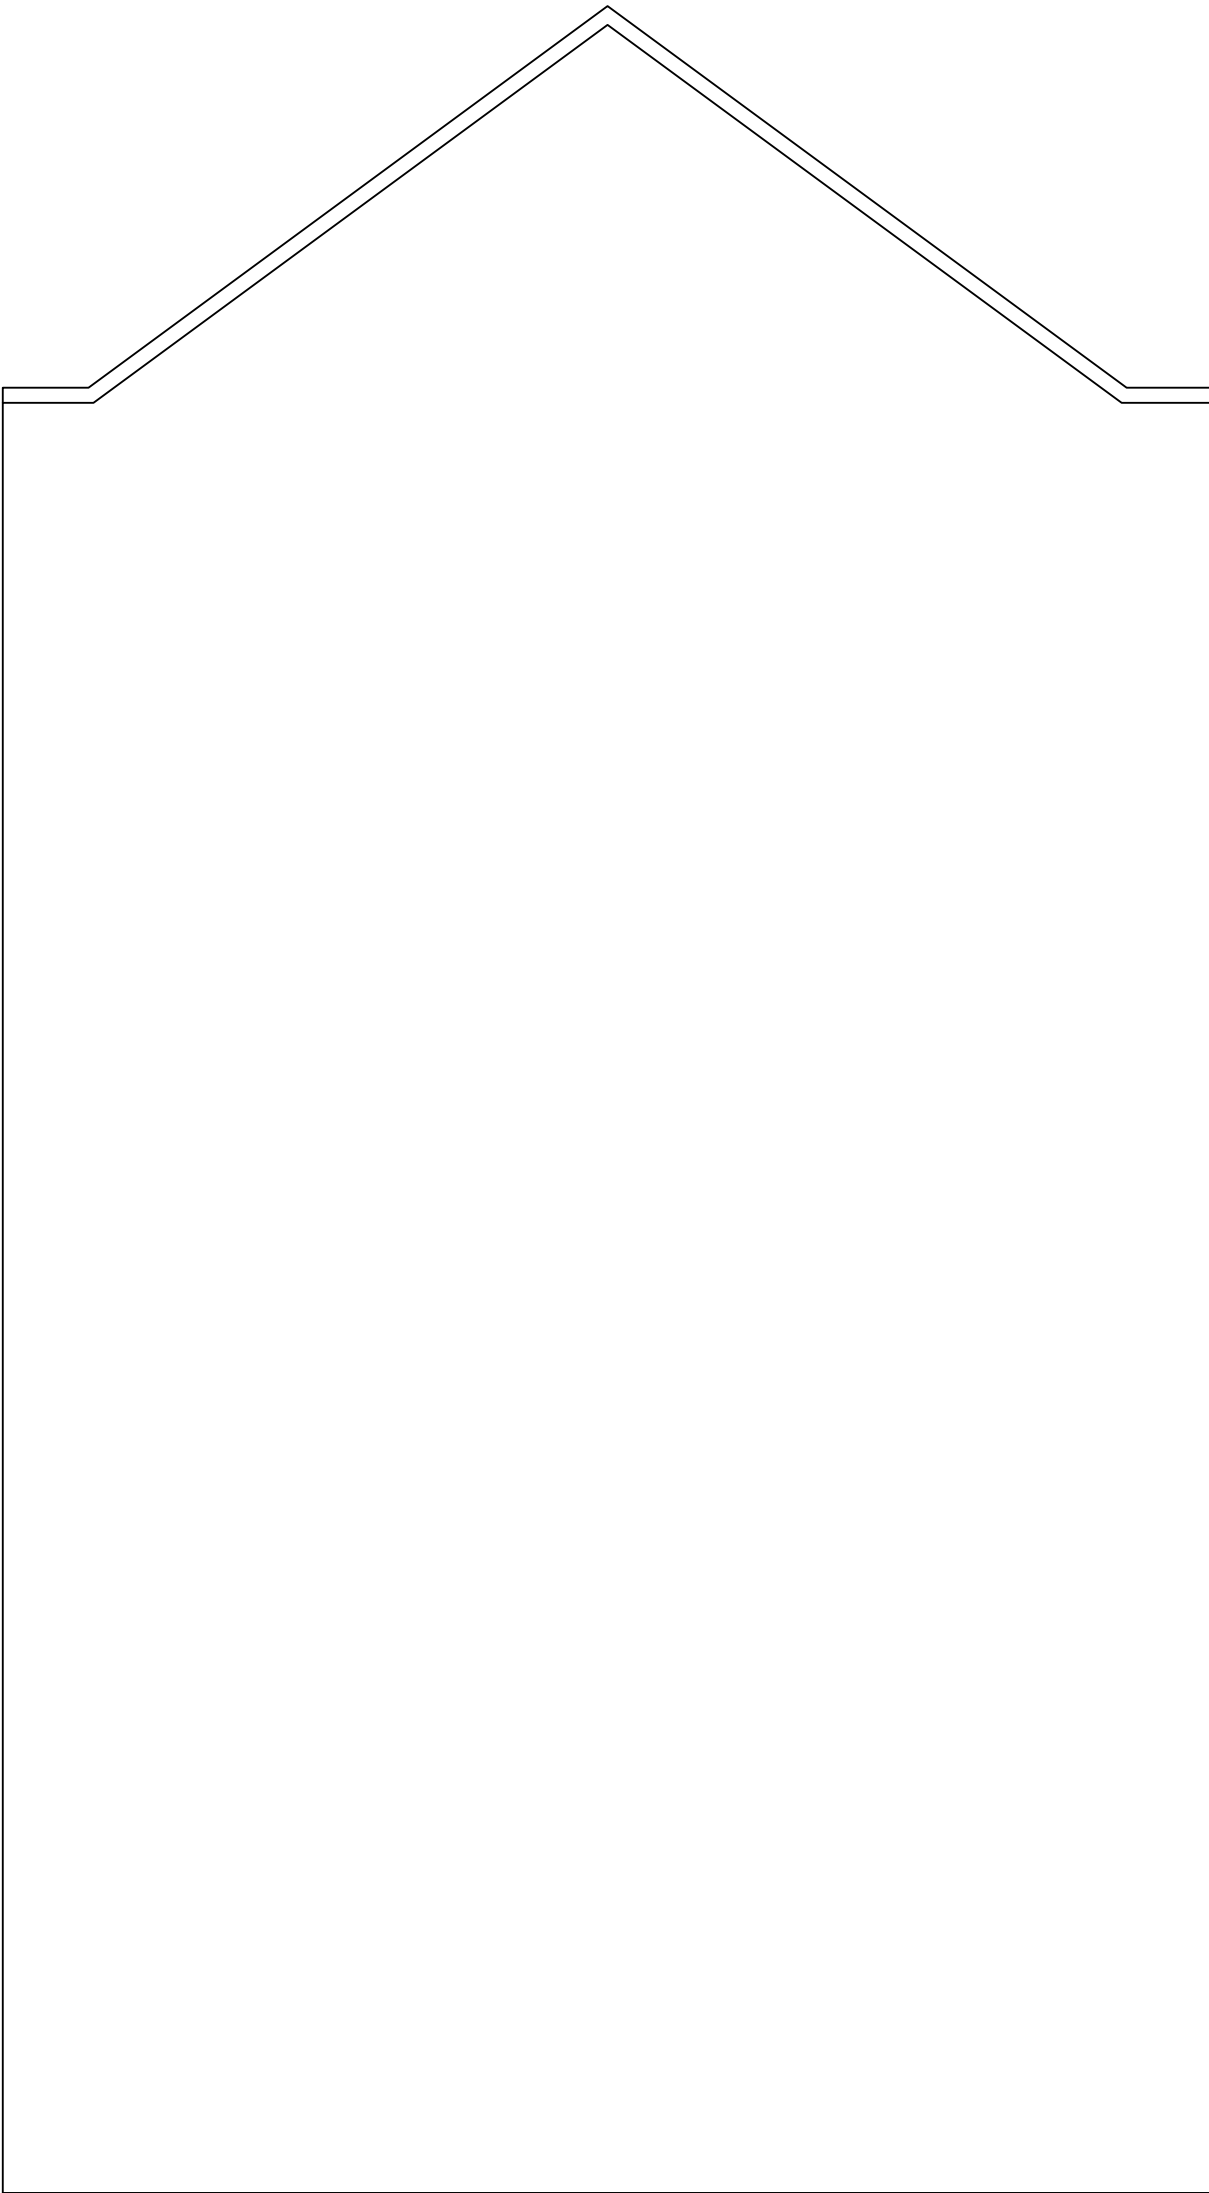

Revision	Date	Amendment
1.0	02-07-2019	Issued for planning application

Do not reproduce this drawing without written permission.
All dimensions are in millimetres unless stated otherwise.

Drawing Not For Construction




High Speed (HS2) Limited
1st - 3rd Floor
The Podium
1 Eversholt Street
London NW1 2DN



Costain Skanska Joint Venture
9th Floor
The Tower
1 Eversholt Street
London NW1 2DN

Site Address: Coniston, Harrington Street, London, NW1			
Drawing Title: External Elevation-Existing North Elevation			
Drawn by: PB	Reviewed by: AP	Checked by: AB	Presentation Scale: 1:50 @ A1
Date: 25-06-2019	Drawing No: EW-NI-CONISTON-EX-EL-08		Revision: 1.0

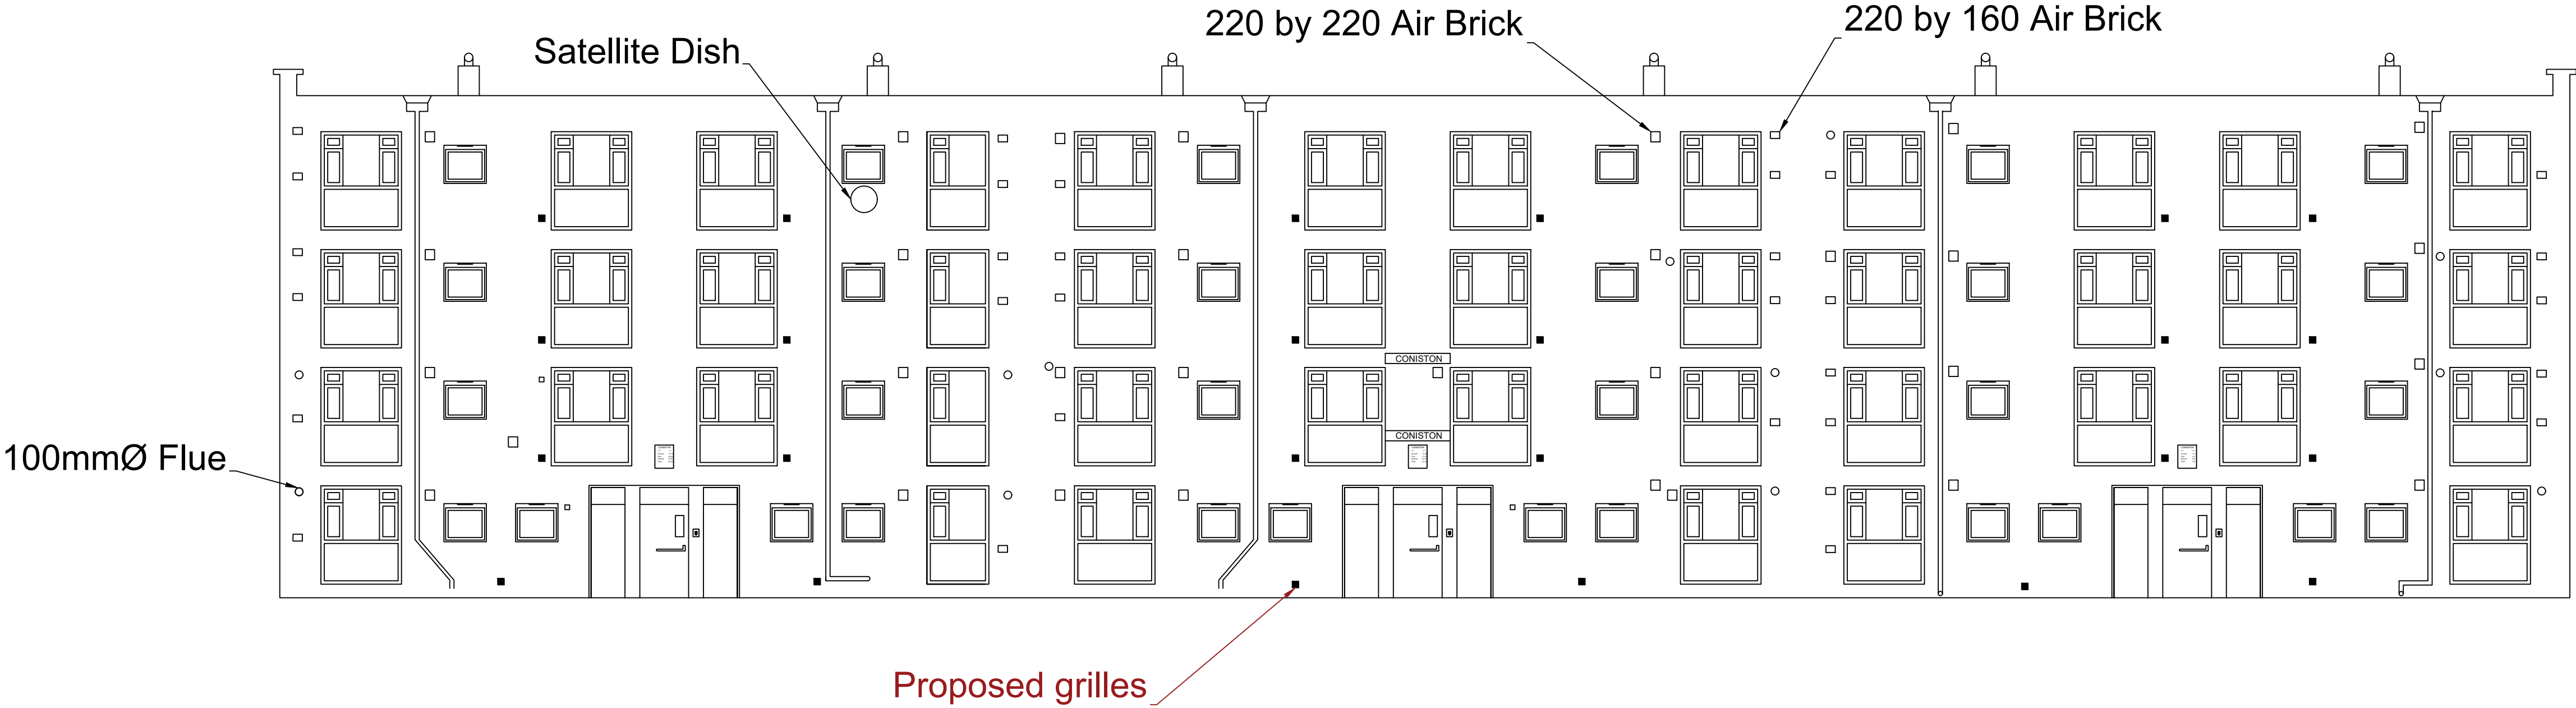

Revision	Date	Amendment
1.0	02-07-2019	Issued for planning application

Do not reproduce this drawing without written permission.
All dimensions are in millimetres unless stated otherwise.

Drawing Not For Construction

HS2

High Speed (HS2) Limited
1st - 3rd Floor
The Podium
1 Eversholt Street
London NW1 2DN

COSTAIN


SKANSKA

Costain Skanska Joint Venture
9th Floor
The Tower
1 Eversholt Street
London NW1 2DN

Site Address: Coniston, Harrington Street, London, NW1			
Drawing Title: External Elevation-Proposed West Elevation			
Drawn by: PB	Reviewed by: AP	Checked by: AB	Presentation Scale: 1:100 @ A1
Date: 25-06-2019	Drawing No: EW-NI-CONISTON-PR-EL-01	Revision: 1.0	

External Facade Elevation

Scale: 1:50 @ A1

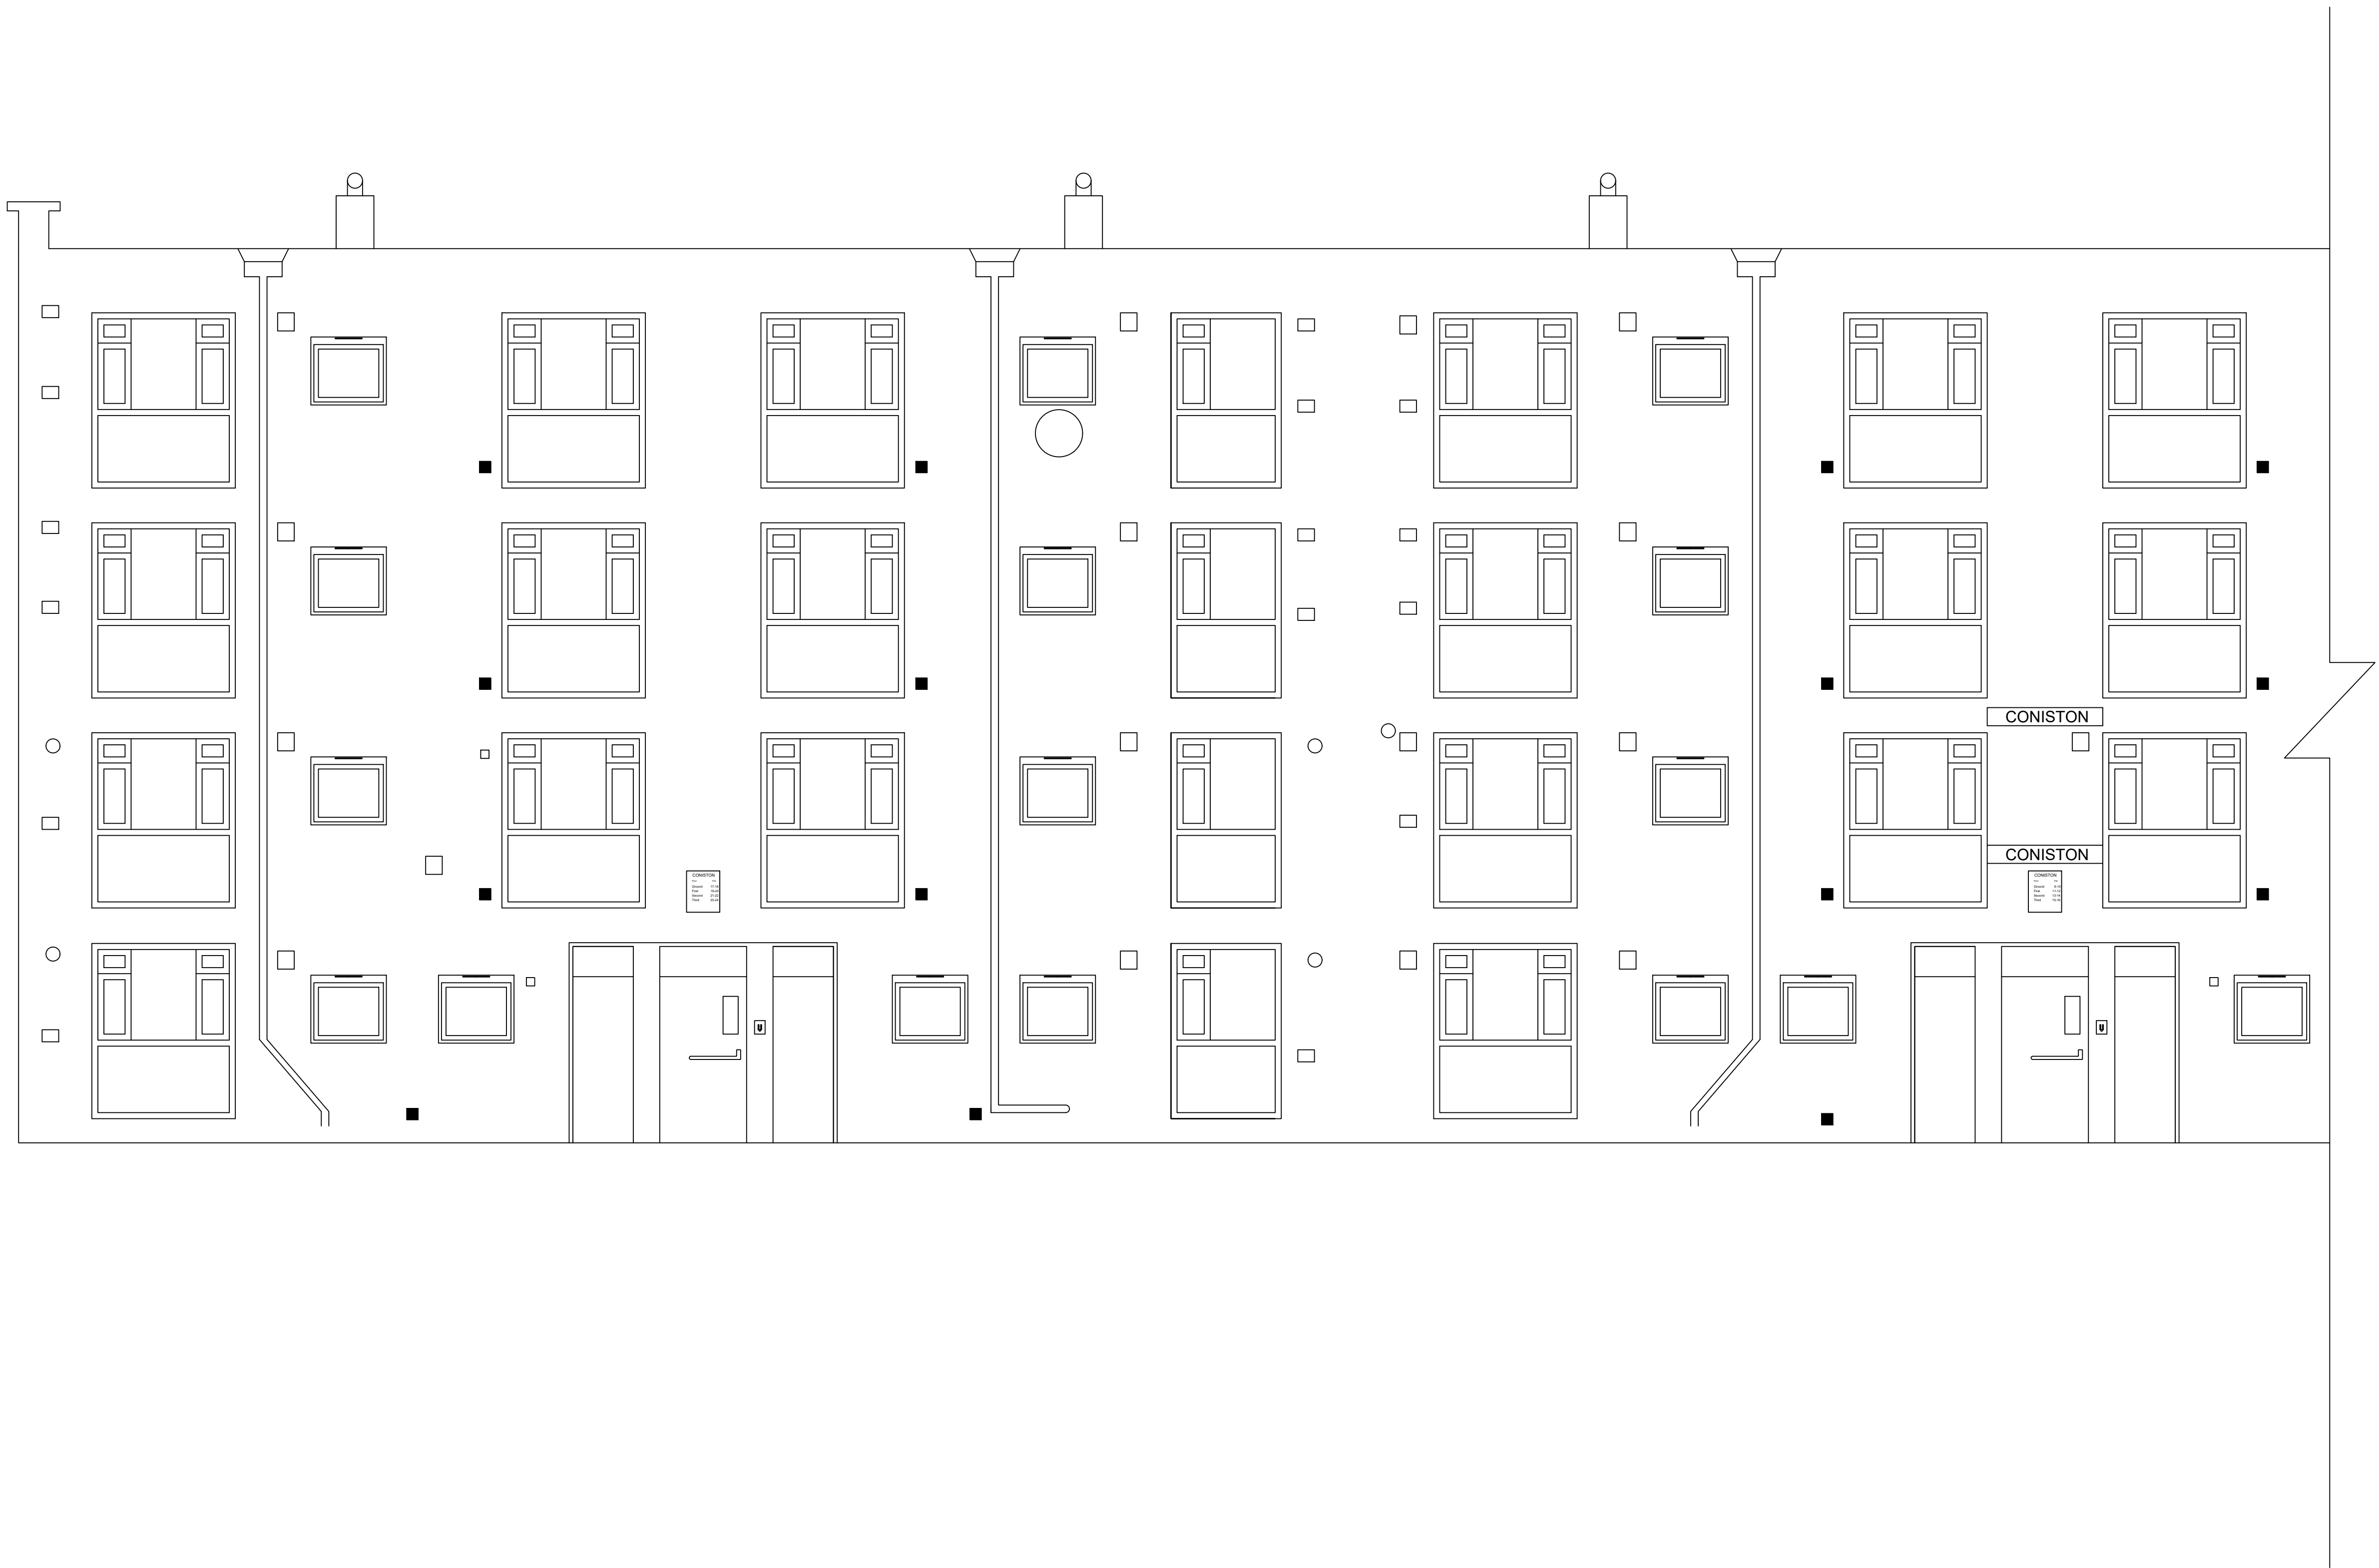

Revision	Date	Amendment
1.0	02-07-2019	Issued for planning application

Do not reproduce this drawing without written permission.
All dimensions are in millimetres unless stated otherwise.

Drawing Not For Construction



High Speed (HS2) Limited
1st - 3rd Floor
The Podium
1 Eversholt Street
London NW1 2DN




Costain Skanska Joint Venture
9th Floor
The Tower
1 Eversholt Street
London NW1 2DN

Site Address Coniston, Harrington Street, London, NW1			
Drawing Title External Elevation-Proposed West Elevation			
Drawn by PB	Reviewed by AP	Checked by AB	Presentation Scale 1:50 @ A1
Date 25-06-2019	Drawing No. EW-NI-CONISTON-PR-EL-02		Revision 1.0

External Facade Elevation

Scale: 1:50 @ A1

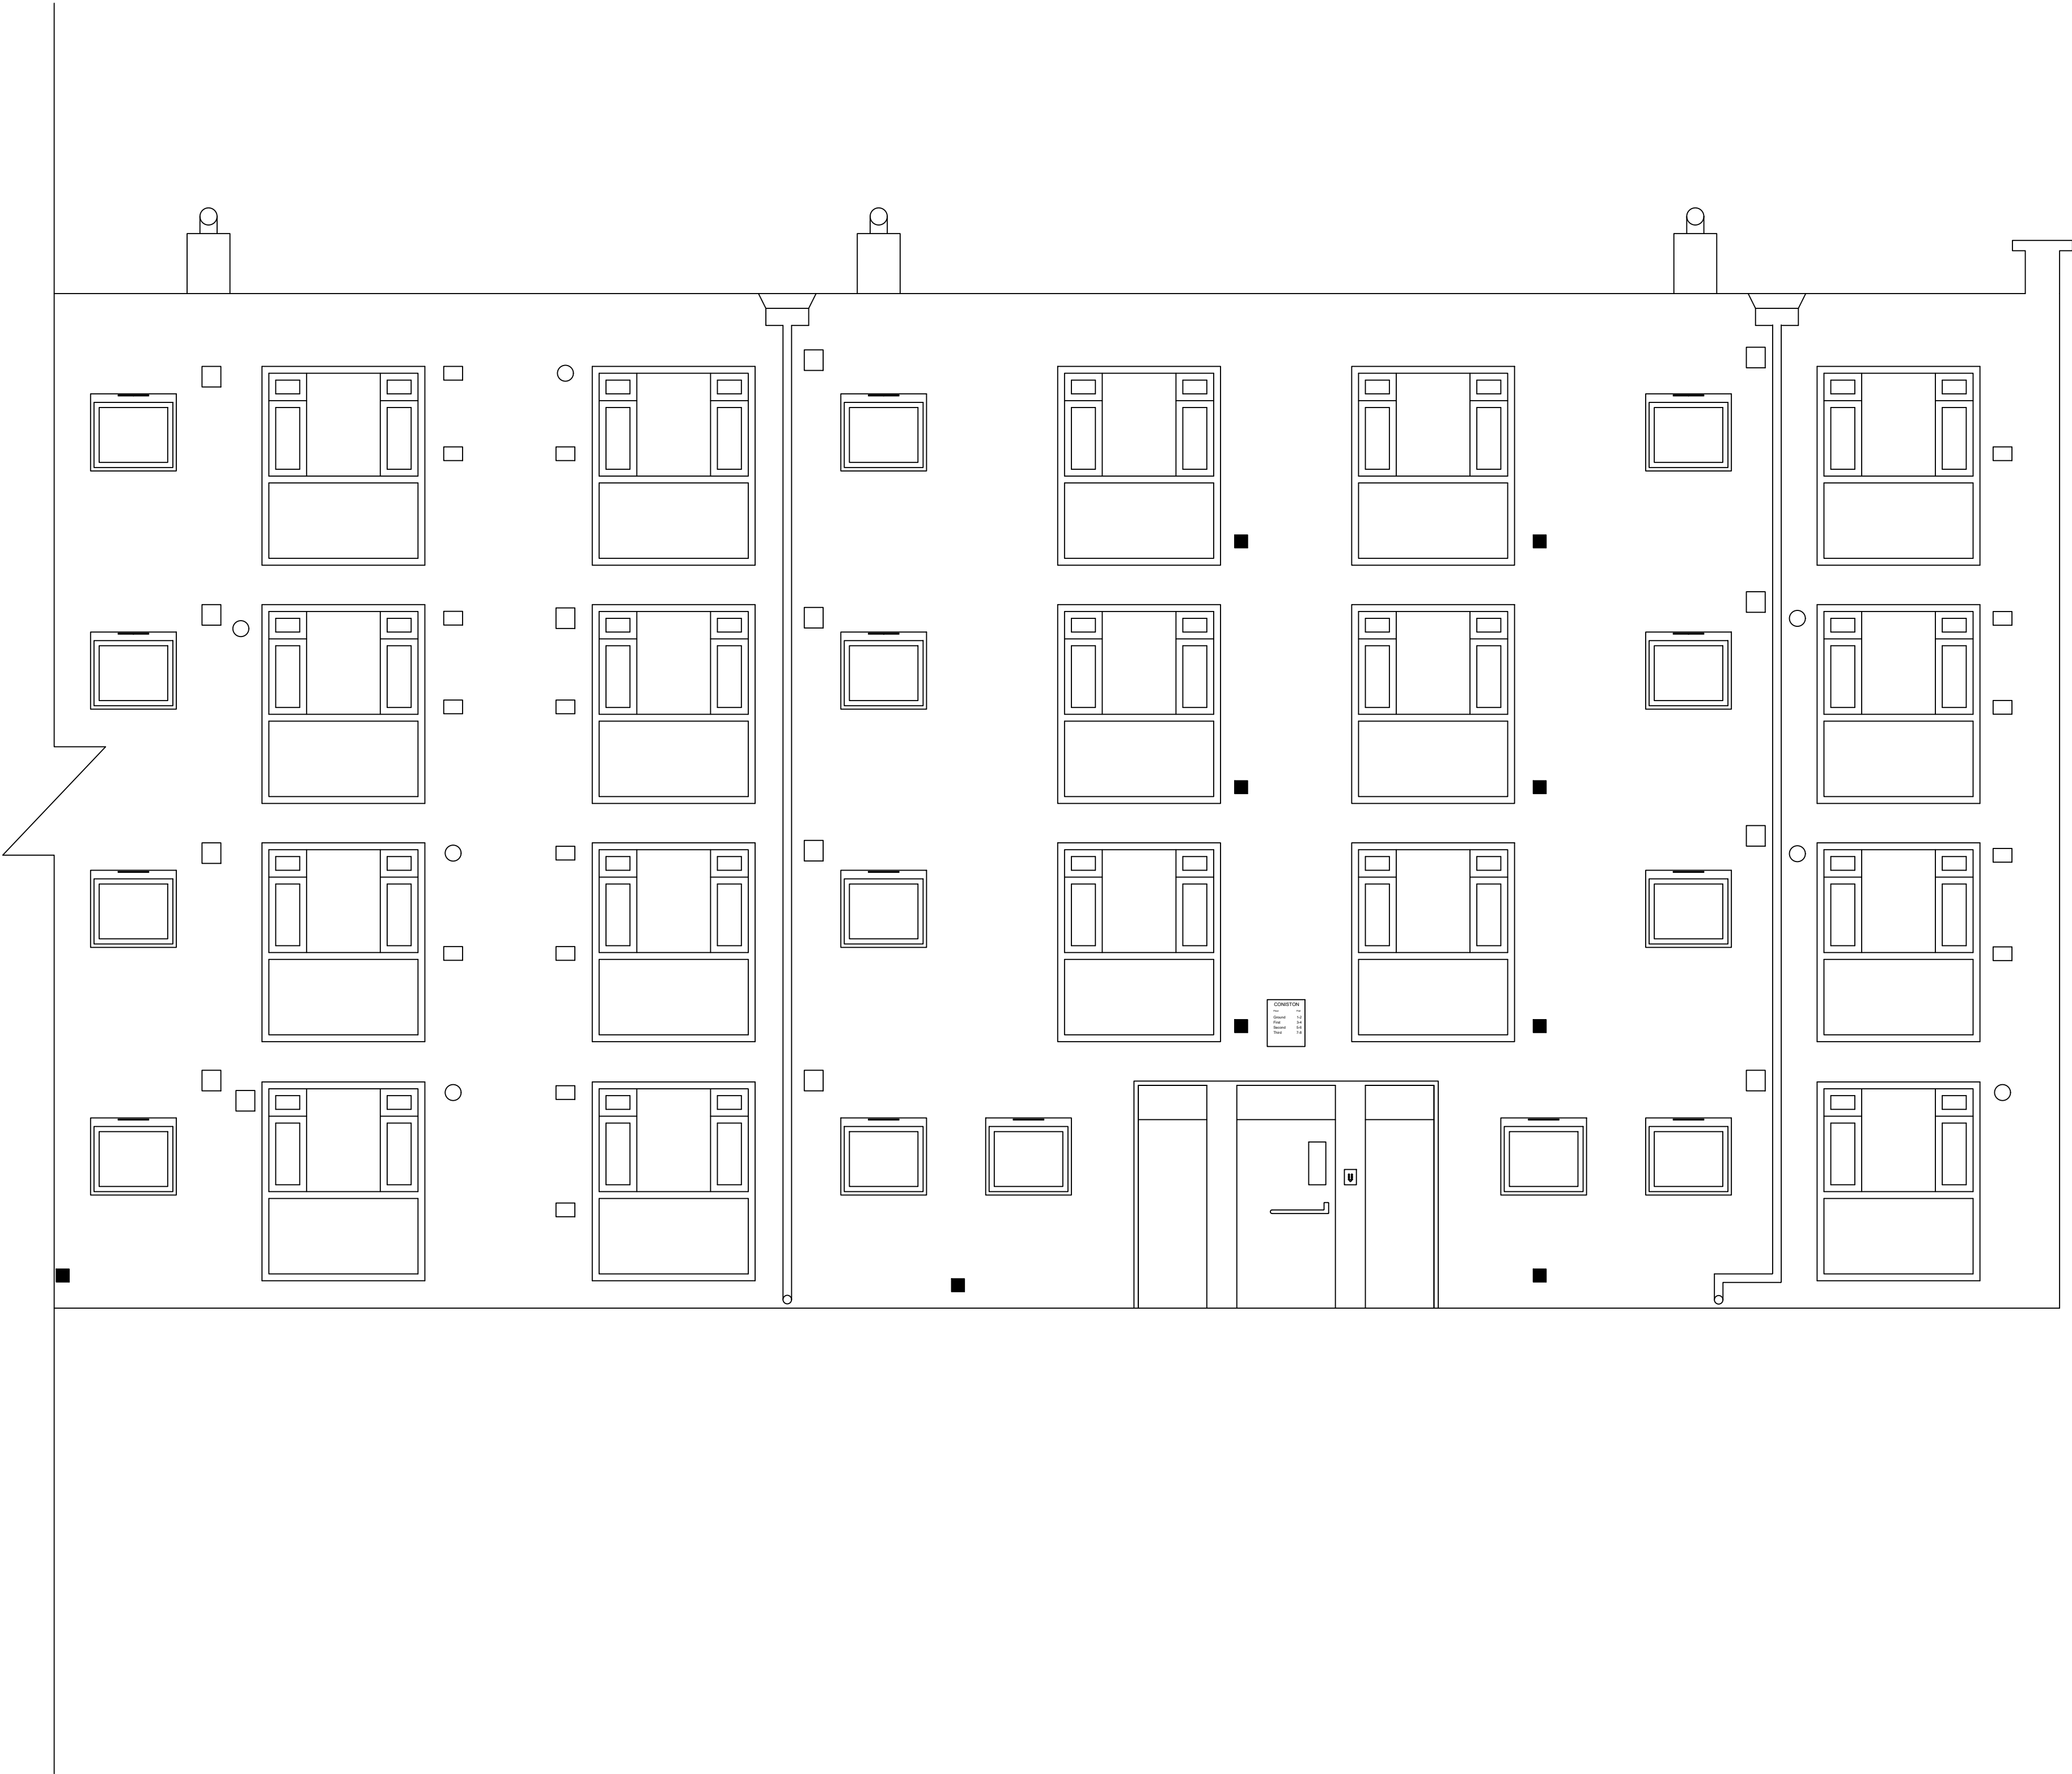

Revision	Date	Amendment
1.0	02-07-2019	Issued for planning application

Do not reproduce this drawing without written permission.
All dimensions are in millimetres unless stated otherwise.

Drawing Not For Construction



High Speed (HS2) Limited
1st - 3rd Floor
The Podium
1 Eversholt Street
London NW1 2DN




Costain Skanska Joint Venture
9th Floor
The Tower
1 Eversholt Street
London NW1 2DN

Site Address: Coniston, Harrington Street, London, NW1			
Drawing Title: External Elevation-Proposed West Elevation			
Drawn by: PB	Reviewed by: AP	Checked by: AB	Presentation Scale: 1:50 @ A1
Date: 25-06-2019	Drawing No: EW-NI-CONISTON-PR-EL-03		Revision: 1.0

External Facade Elevation

Scale: 1:100 @ A1

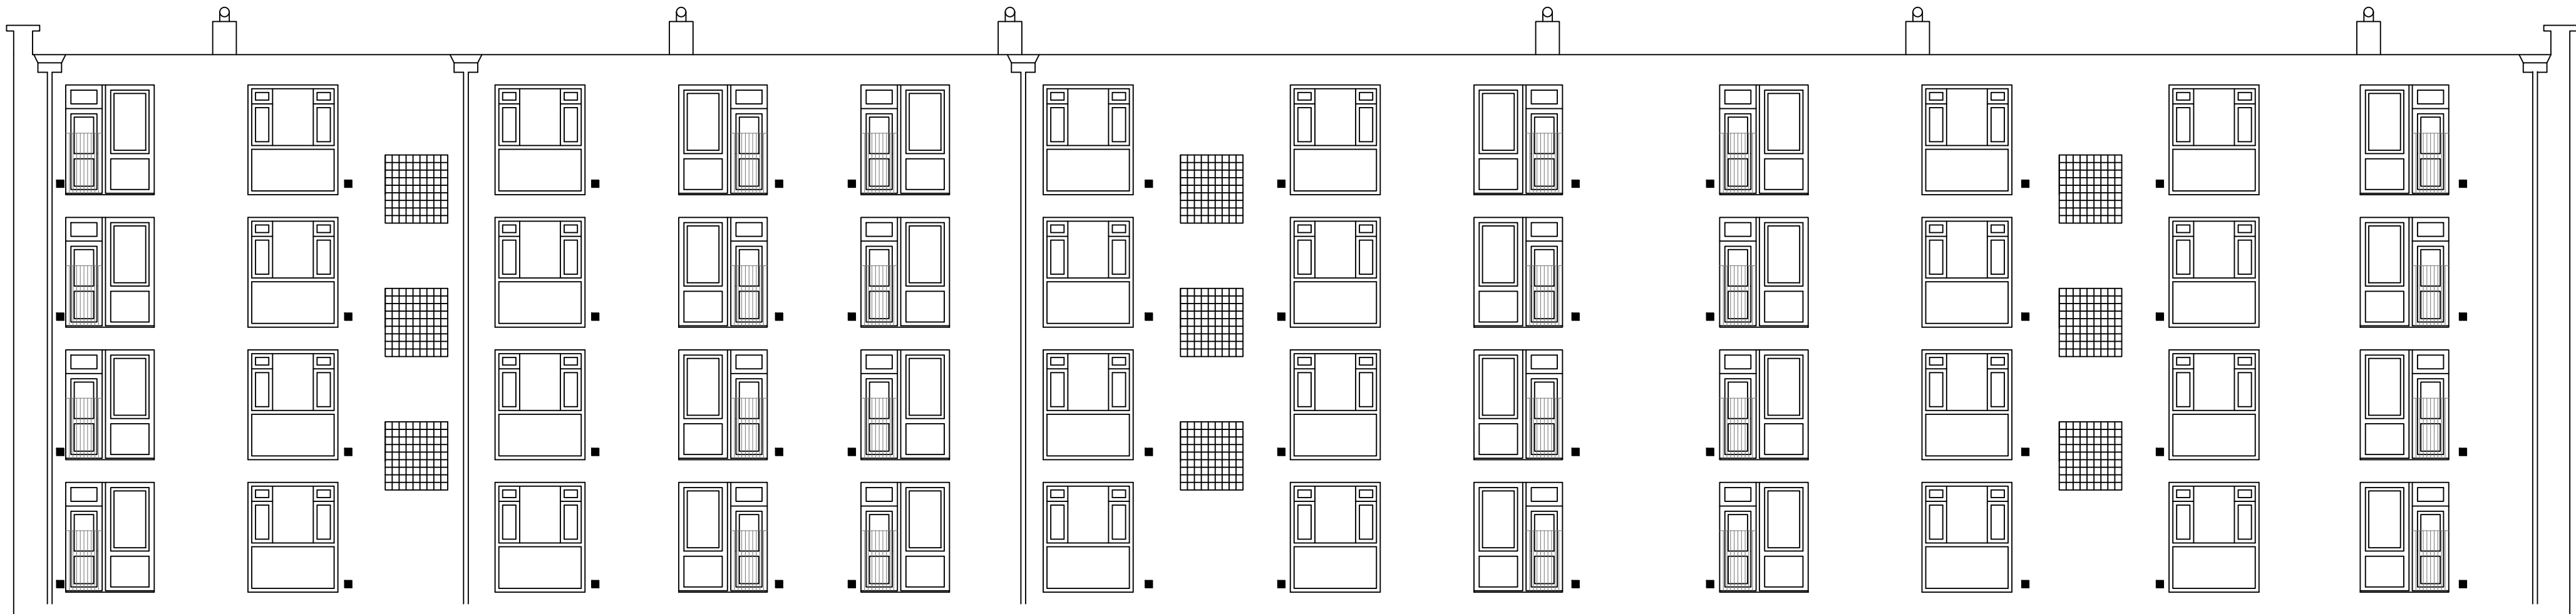

Revision	Date	Amendment
1.0	02-07-2019	Issued for planning application

Do not reproduce this drawing without written permission.

All dimensions are in millimetres unless stated otherwise.

Drawing Not For Construction



High Speed (HS2) Limited
1st - 3rd Floor
The Podium
1 Eversholt Street
London NW1 2DN



Costain Skanska Joint Venture
9th Floor
The Tower
1 Eversholt Street
London NW1 2DN

Site Address: Coniston, Hampstead Road, London, NW1			
Drawing Title: External Elevation-Proposed East Elevation			
Drawn by: PB	Reviewed by: AP	Checked by: AB	Presentation Scale: 1:100 @ A1
Date: 25-06-2019	Drawing No: EW-NI-CONISTON-PR-EL-04	Revision: 1.0	

External Facade Elevation

Scale: 1:50 @ A1



Revision	Date	Amendment
1.0	02-07-2019	Issued for planning application

Do not reproduce this drawing without written permission.
All dimensions are in millimetres unless stated otherwise.

Drawing Not For Construction

HS2

High Speed (HS2) Limited
1st - 3rd Floor
The Podium
1 Eversholt Street
London NW1 2DN


COSTAIN SKANSKA

Costain Skanska Joint Venture
9th Floor
The Tower
1 Eversholt Street
London NW1 2DN

Site Address Coniston, Hampstead Road, London, NW1			
Drawing Title External Elevation-Proposed East Elevation			
Drawn by PB	Reviewed by AP	Checked by AB	Presentation Scale 1:50 @ A1
Date 25-06-2019	Drawing No. EW-NI-CONISTON-PR-EL-05		Revision 1.0

External Facade Elevation

Scale: 1:50 @ A1

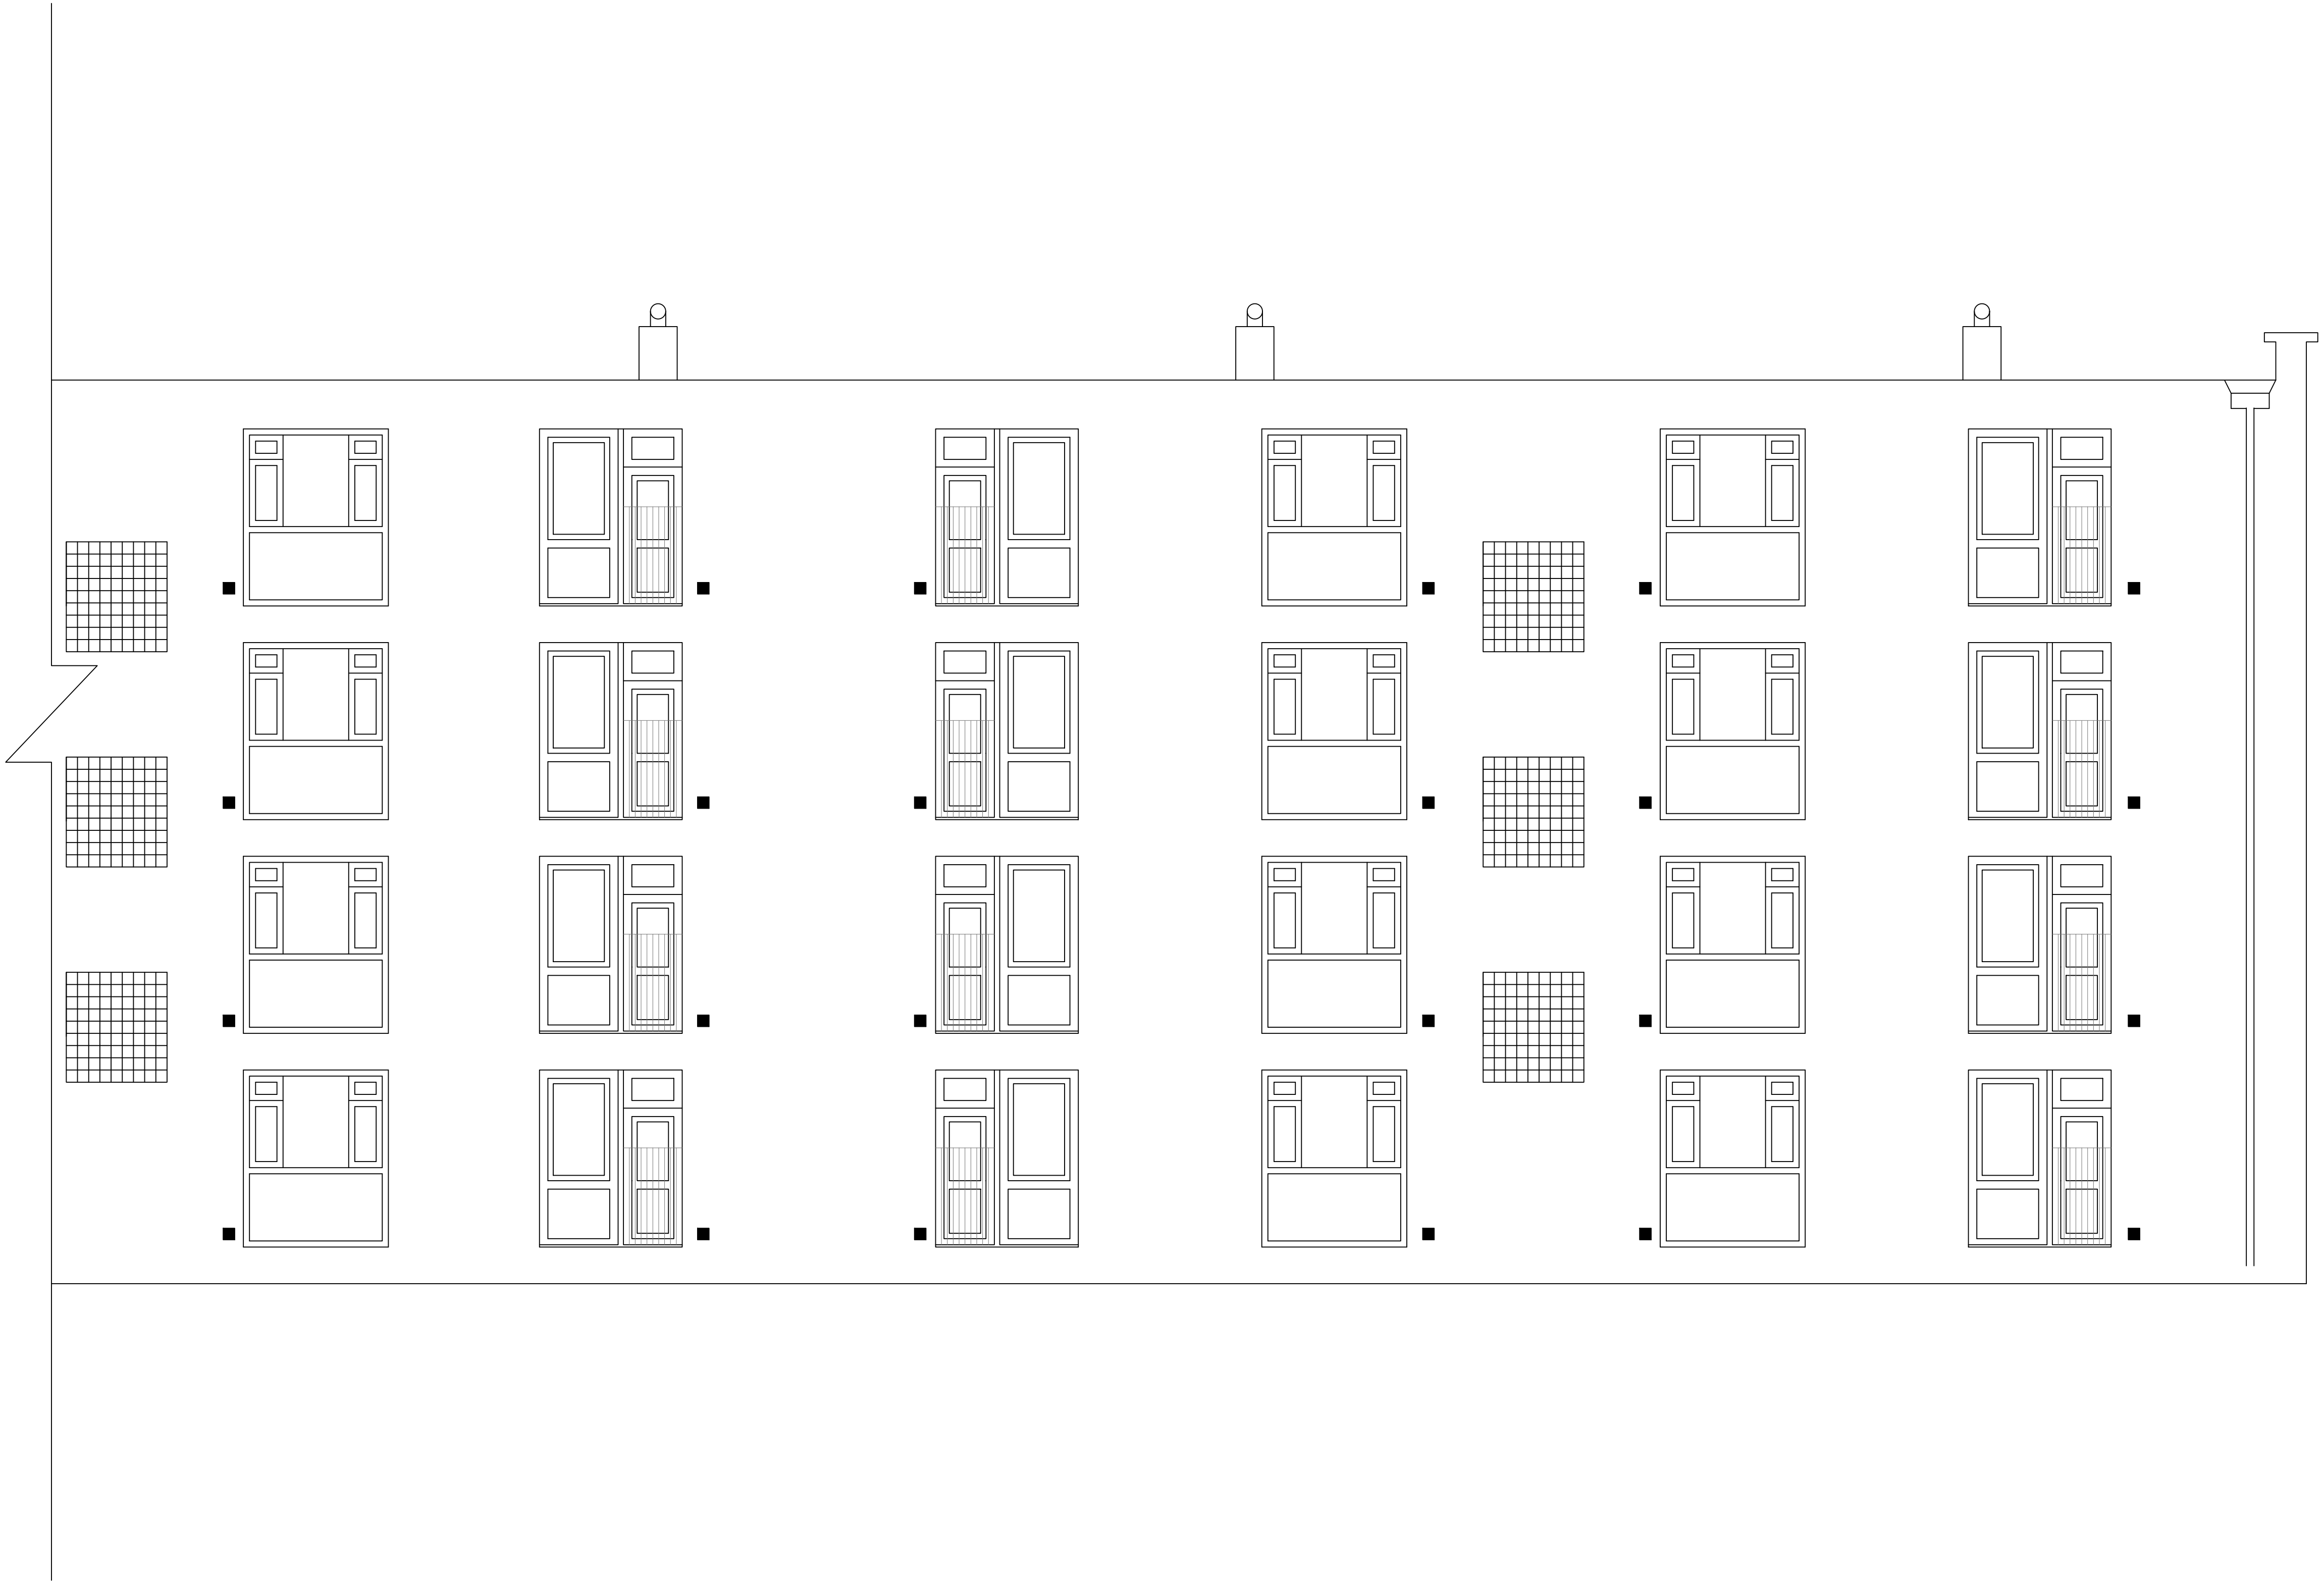

Revision	Date	Amendment
1.0	02-07-2019	Issued for planning application

Do not reproduce this drawing without written permission.
All dimensions are in millimetres unless stated otherwise.

Drawing Not For Construction



High Speed (HS2) Limited
1st - 3rd Floor
The Podium
1 Eversholt Street
London NW1 2DN




Costain Skanska Joint Venture
9th Floor
The Tower
1 Eversholt Street
London NW1 2DN

Site Address: Coniston, Hampstead Road, London, NW1			
Drawing Title: External Elevation-Proposed East Elevation			
Drawn by: PB	Reviewed by: AP	Checked by: AB	Presentation Scale: 1:50 @ A1
Date: 25-06-2019	Drawing No: EW-NI-CONISTON-PR-EL-06		Revision: 1.0

External Facade Elevation

Scale: 1:50 @ A1

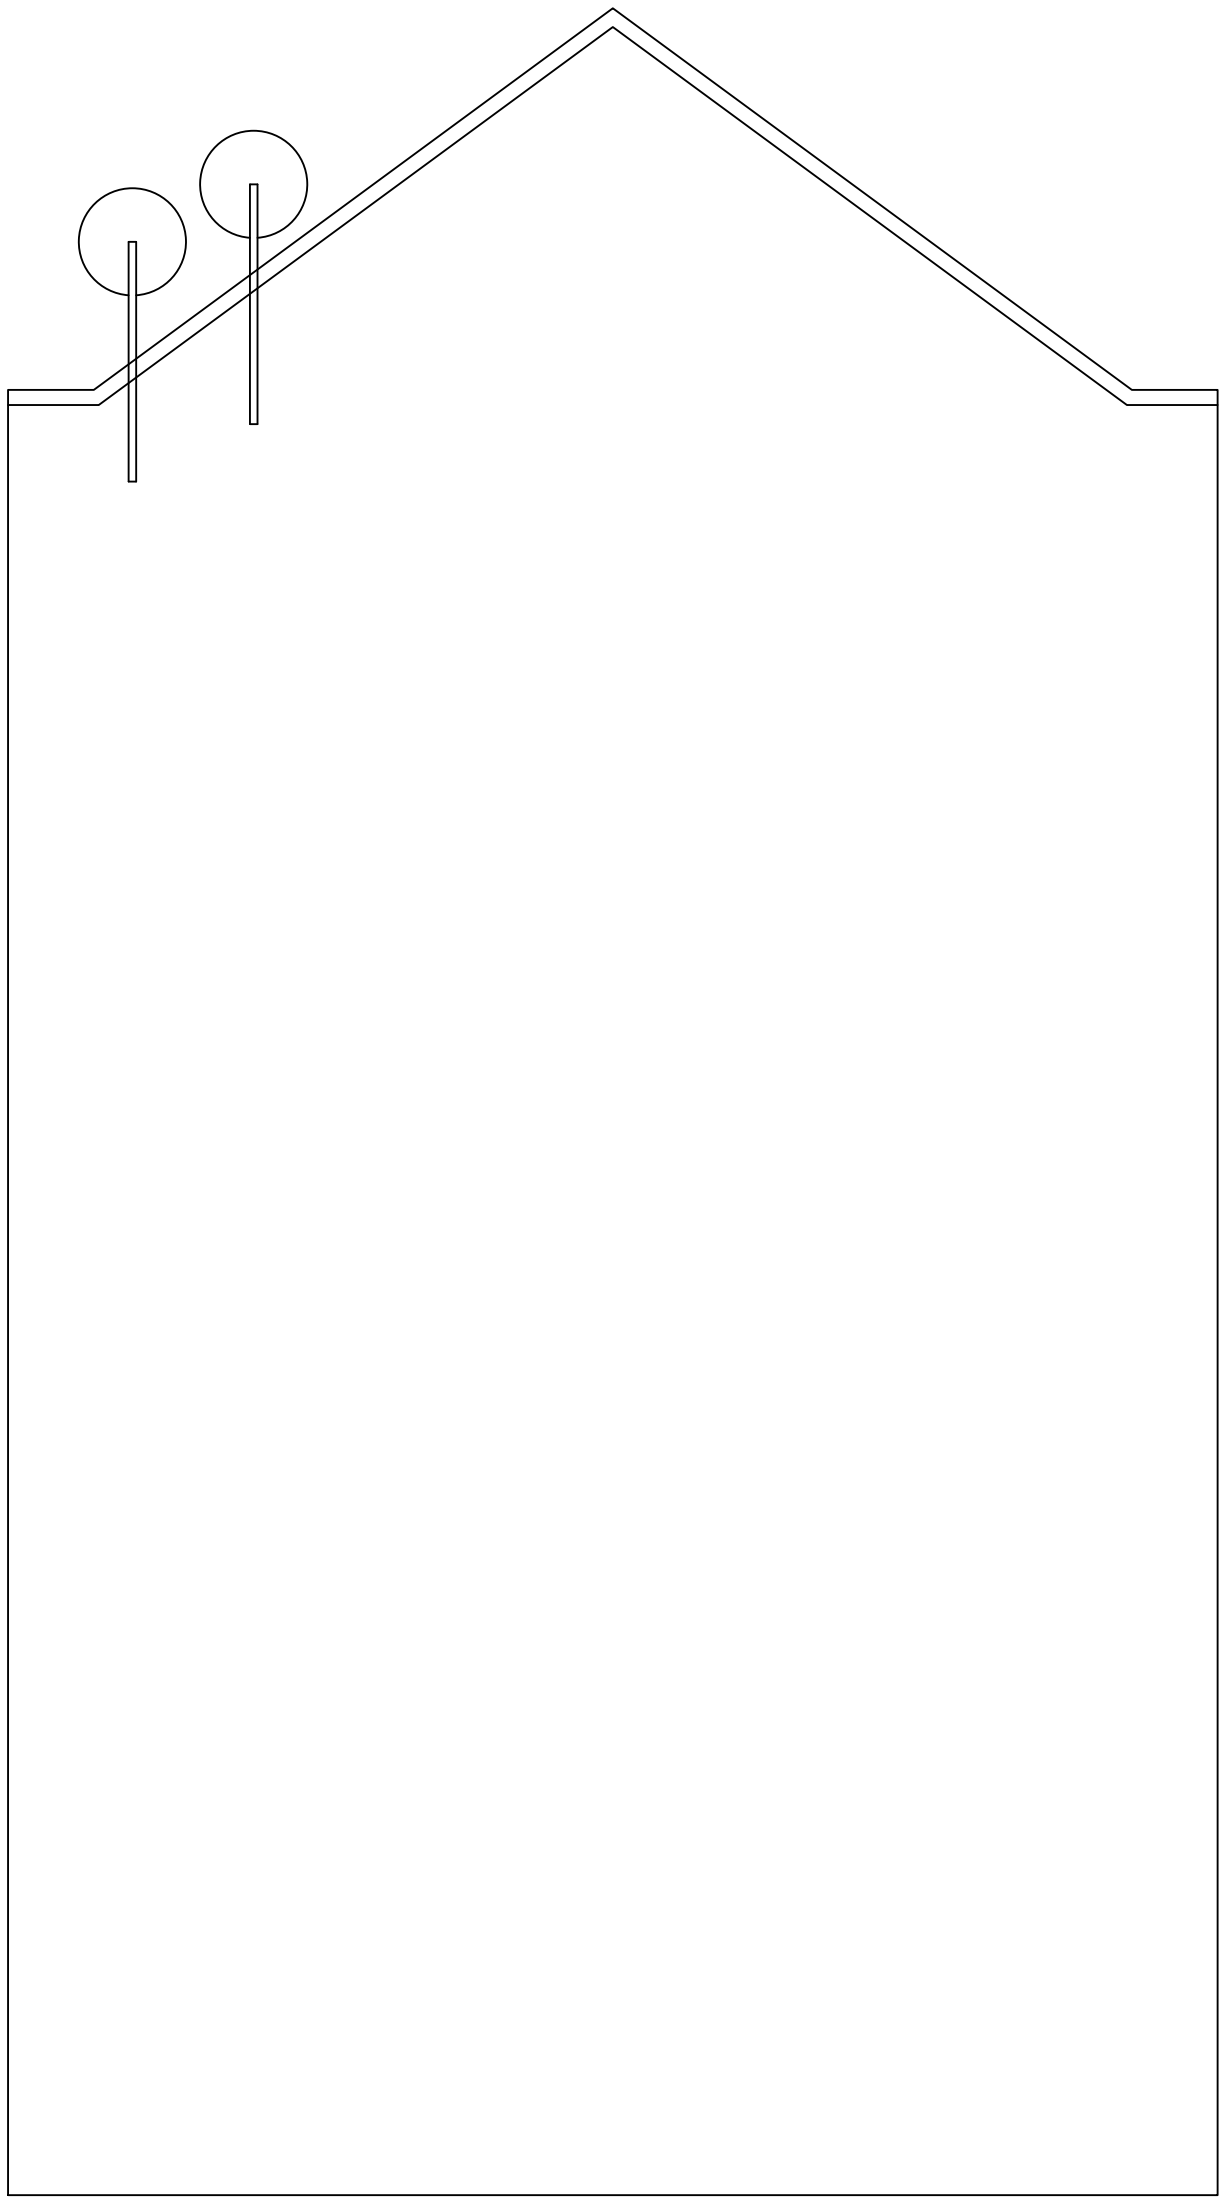

Revision	Date	Amendment
1.0	02-07-2019	Issued for planning application

Do not reproduce this drawing without written permission.
All dimensions are in millimetres unless stated otherwise.

Drawing Not For Construction



High Speed (HS2) Limited
1st - 3rd Floor
The Podium
1 Eversholt Street
London NW1 2DN




Costain Skanska Joint Venture
9th Floor
The Tower
1 Eversholt Street
London NW1 2DN

Site Address: Coniston, Harrington Street, London, NW1			
Drawing Title: External Elevation-Proposed South Elevation			
Drawn by: PB	Reviewed by: AP	Checked by: AB	Presentation Scale: 1:50 @ A1
Date: 25-06-2019	Drawing No: EW-NI-CONISTON-PR-EL-07	Revision: 1.0	

External Facade Elevation

Scale: 1:50 @ A1

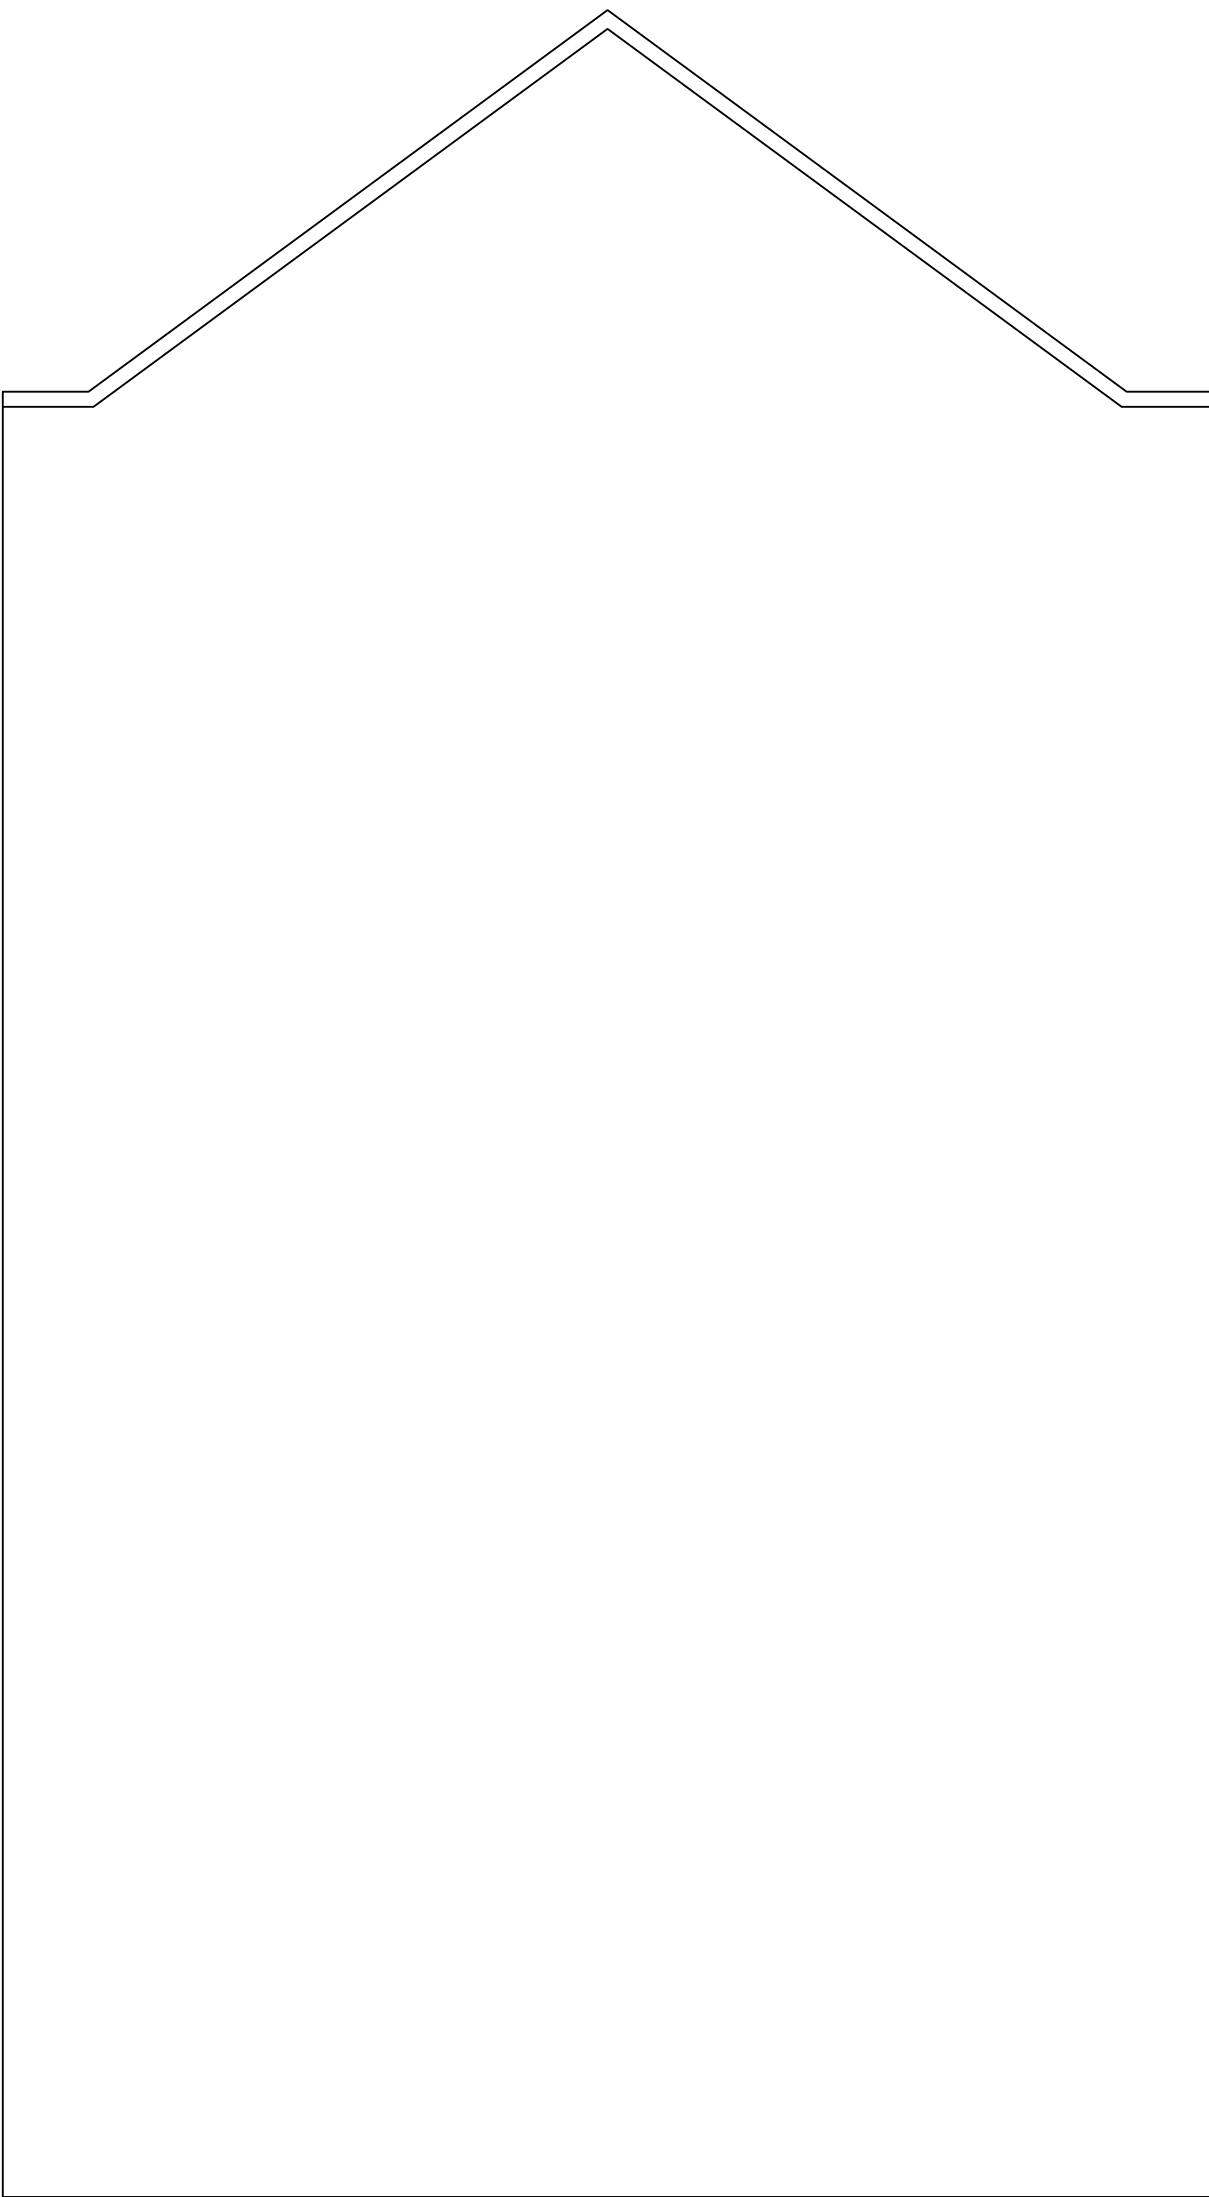

Revision	Date	Amendment
1.0	02-07-2019	Issued for planning application

Do not reproduce this drawing without written permission.
All dimensions are in millimetres unless stated otherwise.

Drawing Not For Construction





High Speed (HS2) Limited
1st - 3rd Floor
The Podium
1 Eversholt Street
London NW1 2DN



Costain Skanska Joint Venture
9th Floor
The Tower
1 Eversholt Street
London NW1 2DN

Site Address: Coniston, Harrington Street, London, NW1			
Drawing Title: External Elevation-Proposed North Elevation			
Drawn by: PB	Reviewed by: AP	Checked by: AB	Presentation Scale: 1:50 @ A1
Date: 25-06-2019	Drawing No: EW-NI-CONISTON-PR-EL-08		Revision: 1.0

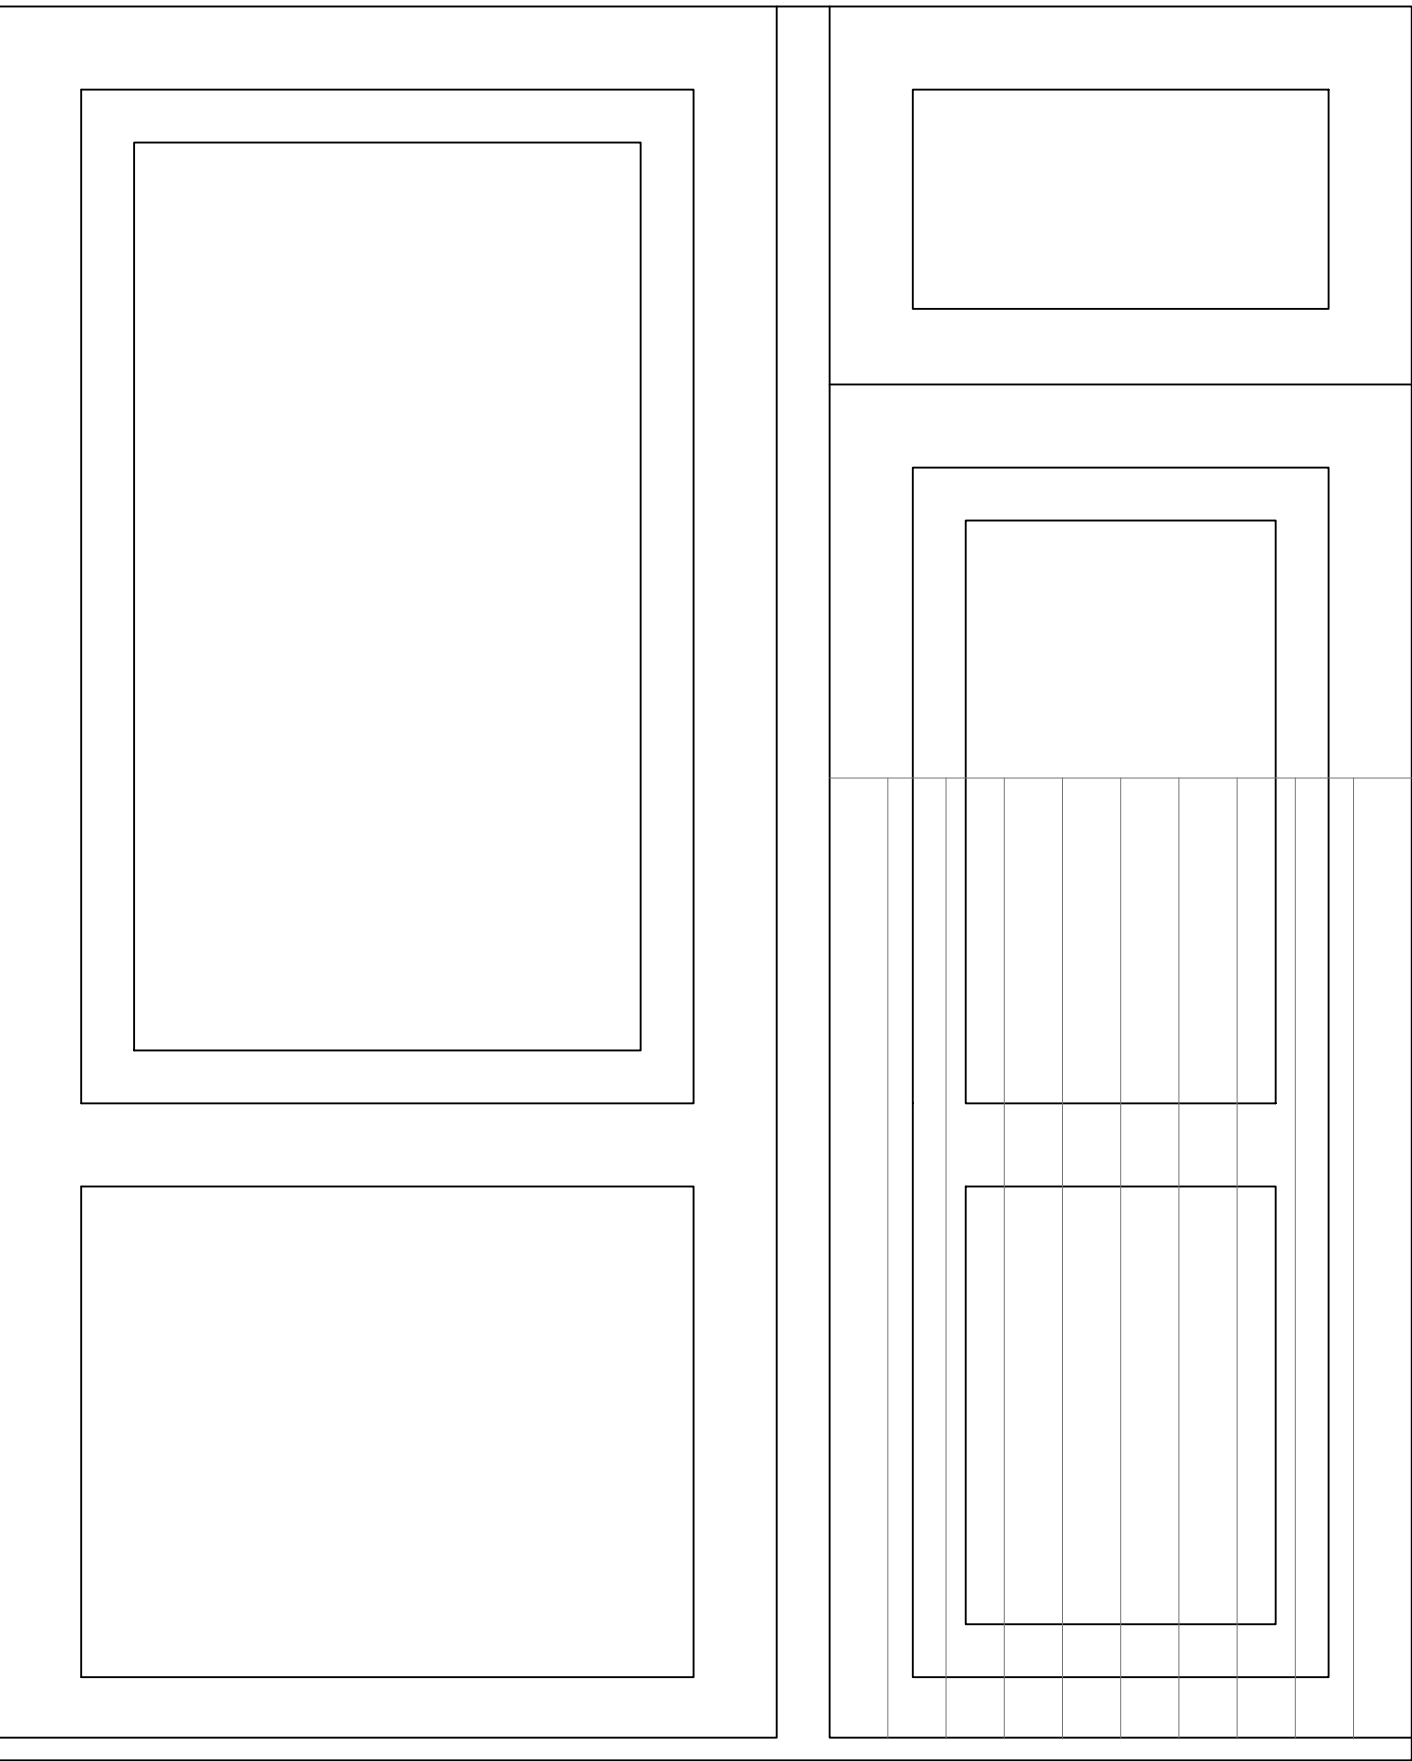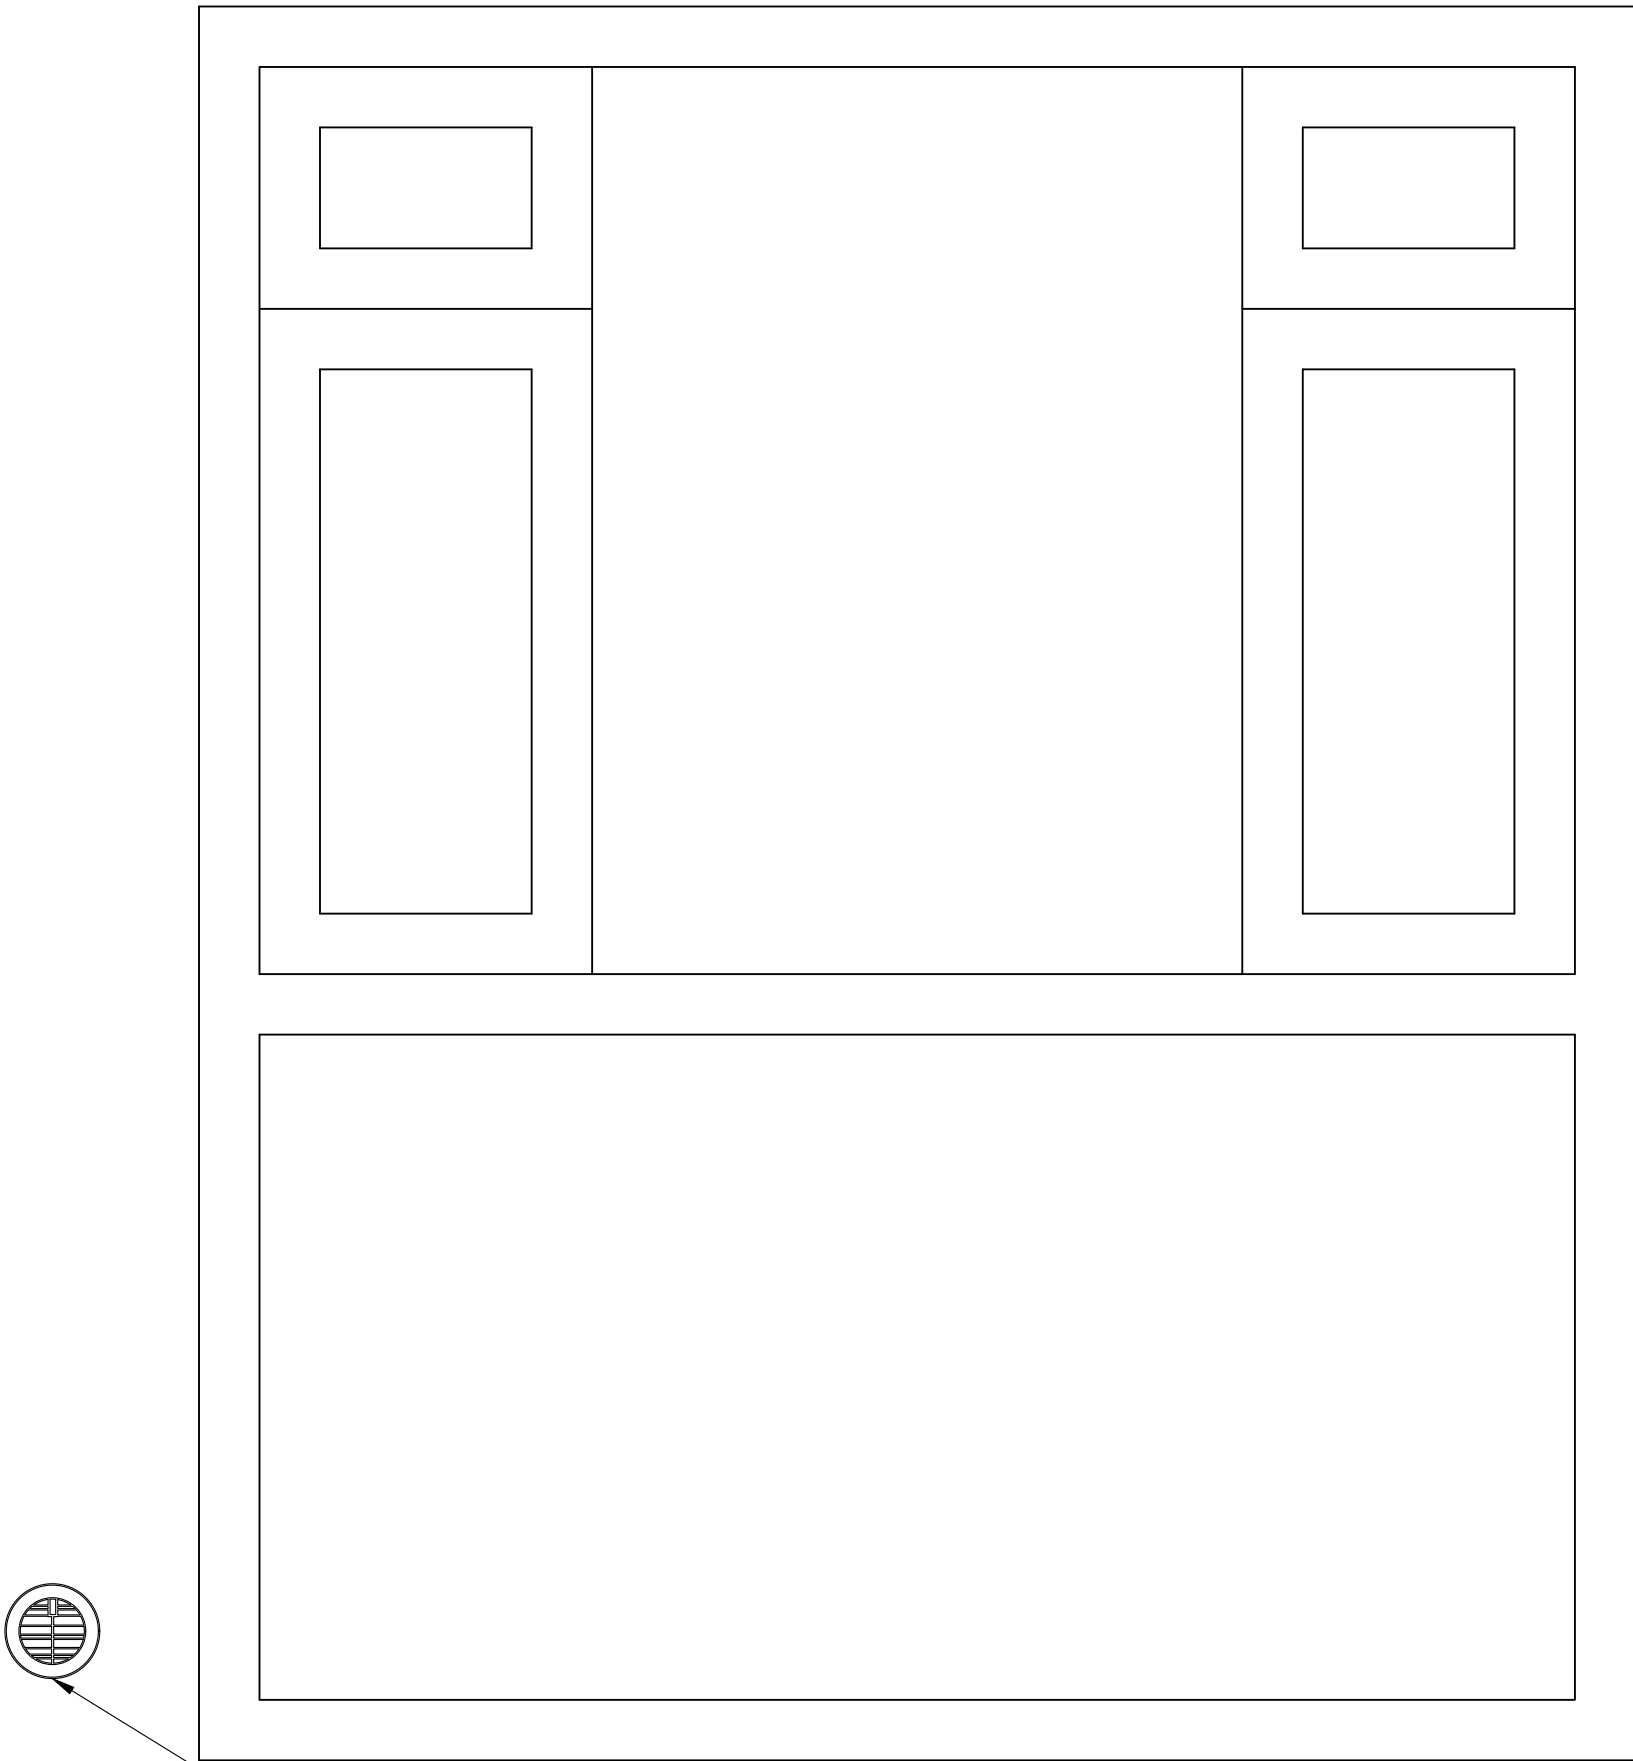

Grille colour will be white

Revision	Date	Amendment
1.0	02-07-2019	Issued for planning application

Do not reproduce this drawing without written permission.
All dimensions are in millimetres unless stated otherwise.

Drawing Not For Construction

HS2

High Speed (HS2) Limited
1st - 3rd Floor
The Podium
1 Eversholt Street
London NW1 2DN



COSTAIN SKANSKA

Costain Skanska Joint Venture
9th Floor
The Tower
1 Eversholt Street
London NW1 2DN

Site Address: Coniston, Hamstead Road, London, NW1			
Drawing Title: External Elevation-Proposed			
Drawn by: PB	Reviewed by: AP	Checked by: AB	Presentation Scale: 1:10 @ A1
Date: 25-06-2019	Drawing No: EW-NI-CONISTON-PR-EL-09		Revision: 1.0

External Facade Elevation With Sonair Location

Scale: 1:5 @ A1

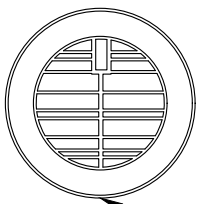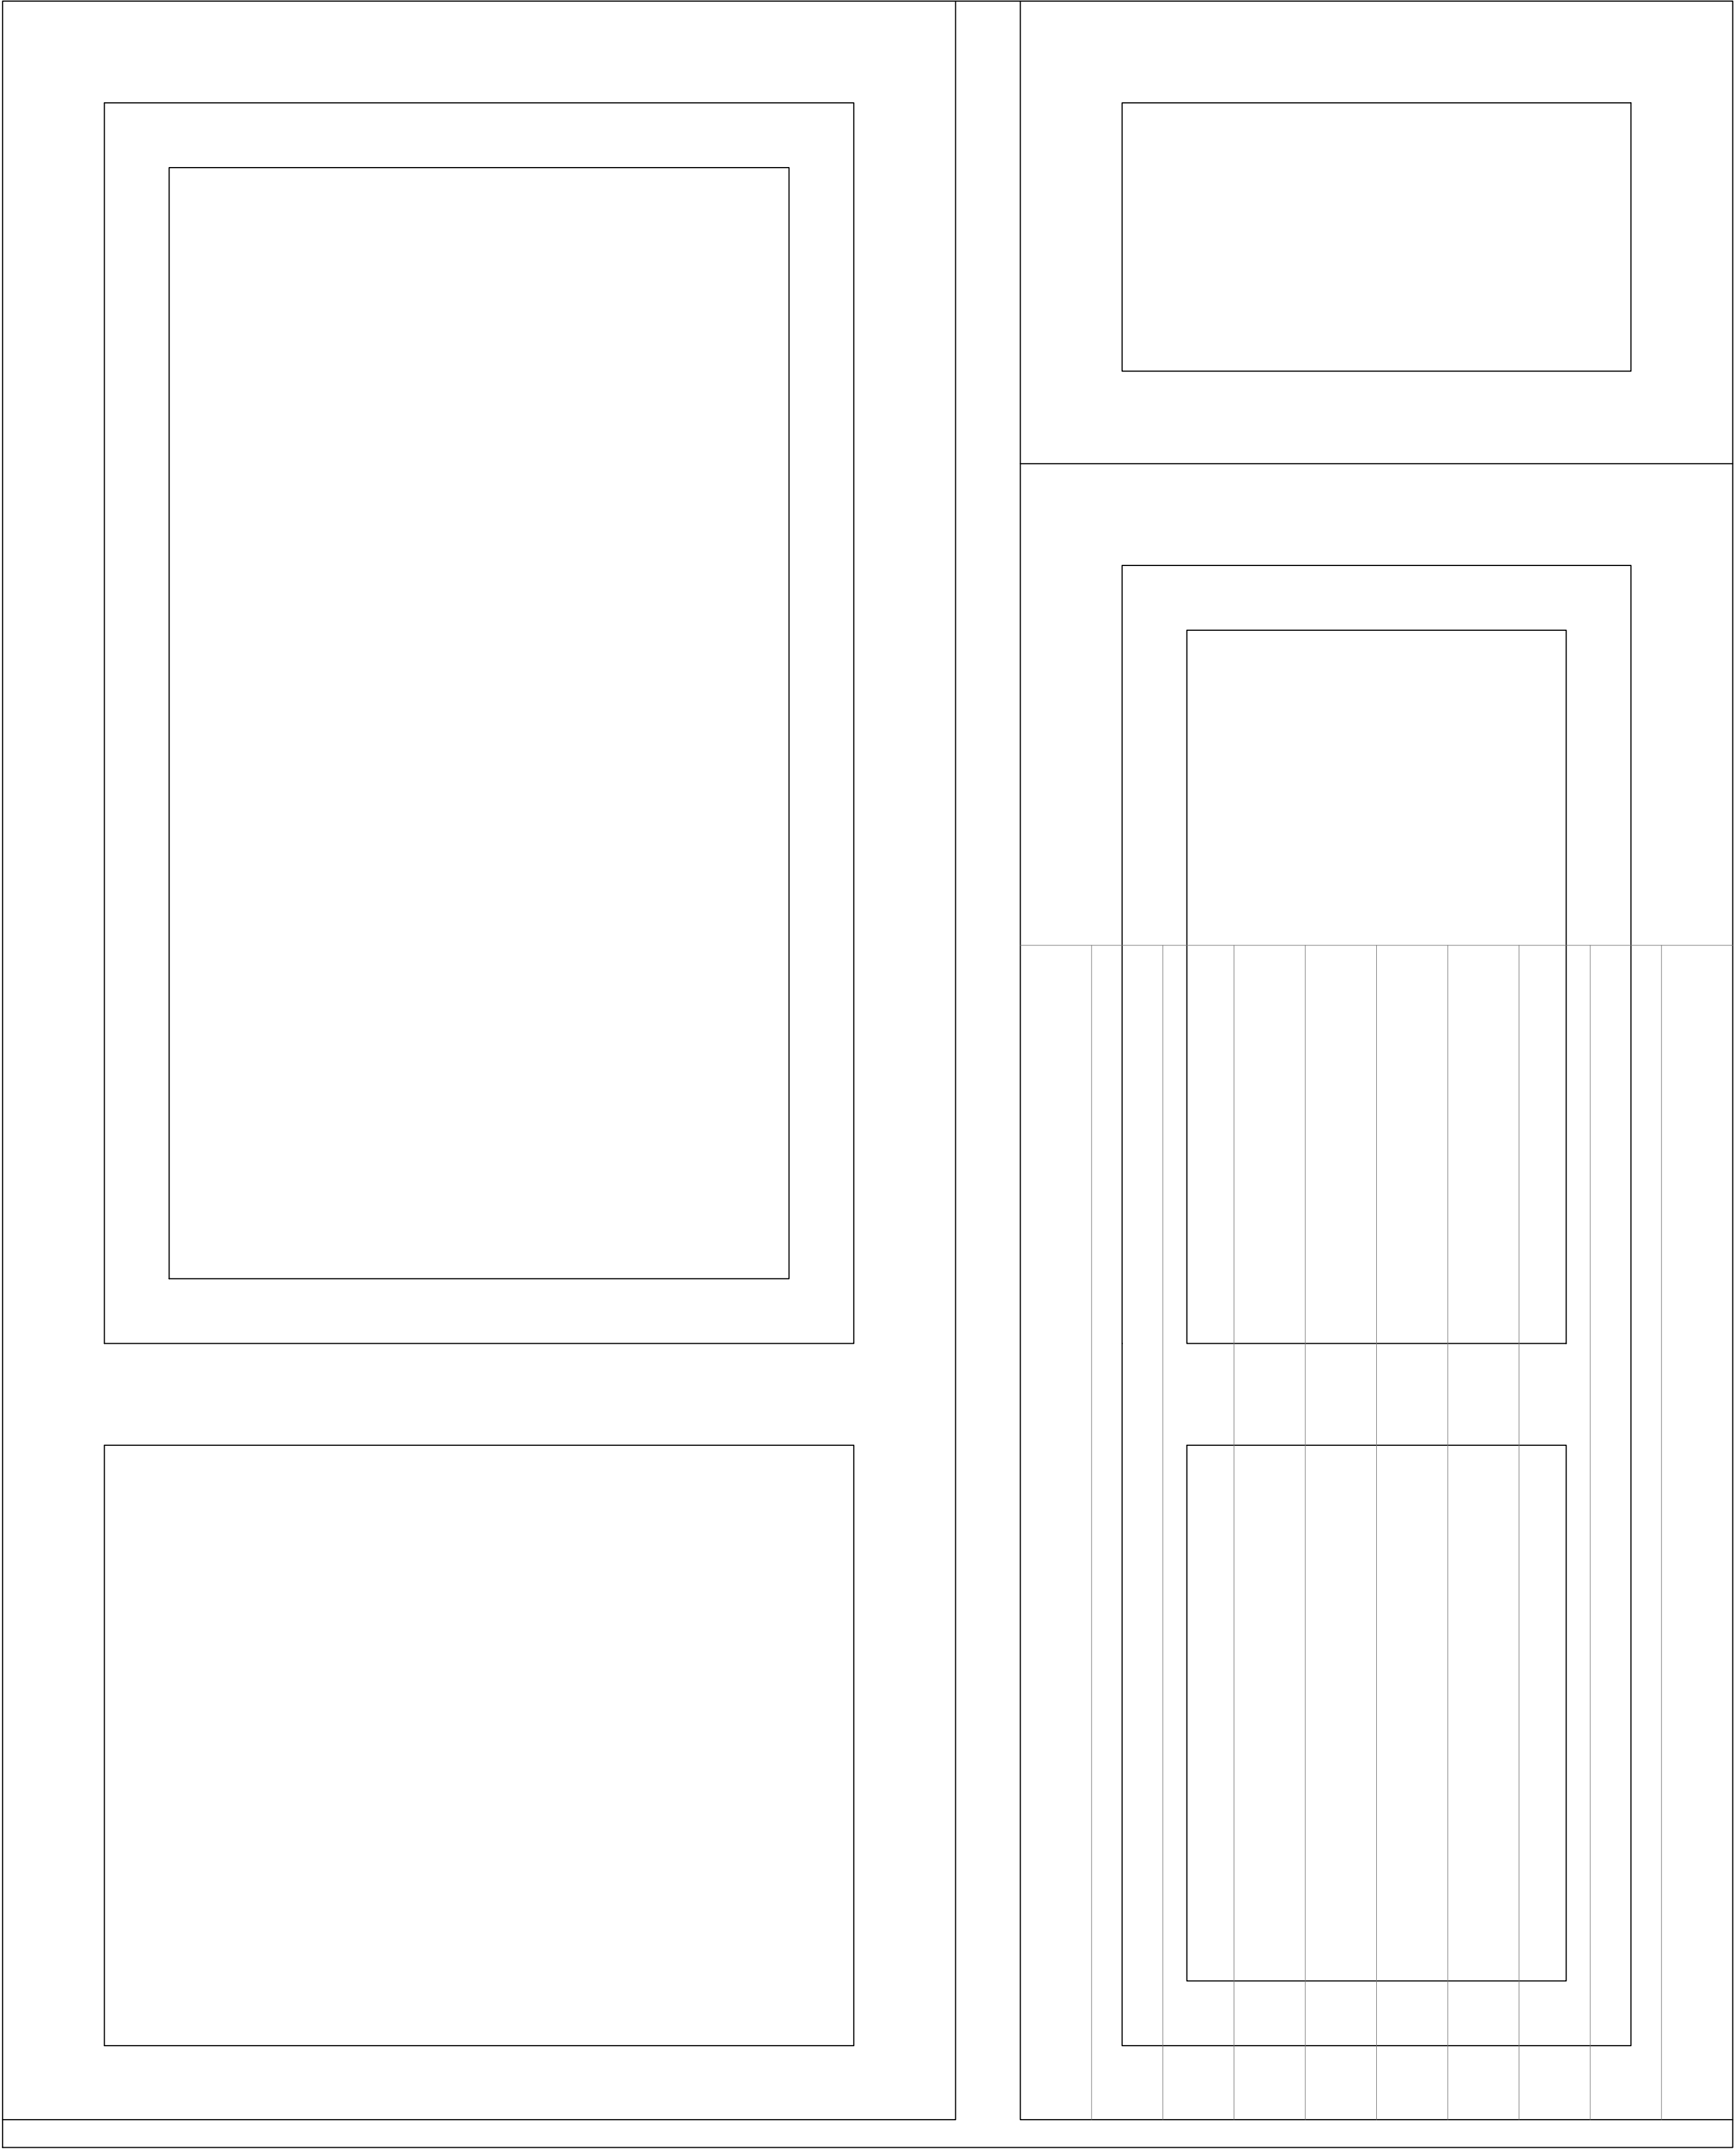

Grille colour will be white

Revision	Date	Amendment
1.0	02-07-2019	Issued for planning application

Do not reproduce this drawing without written permission.
All dimensions are in millimetres unless stated otherwise.

Drawing Not For Construction

HS2

High Speed (HS2) Limited
1st - 3rd Floor
The Podium
1 Eversholt Street
London NW1 2DN

COSTAIN SKANSKA

Costain Skanska Joint Venture
9th Floor
The Tower
1 Eversholt Street
London NW1 2DN

Site Address:
Coniston, Hamstead Road, London, NW1


Drawing Title:
External Elevation-Proposed

Drawn by: PB	Reviewed by: AP	Checked by: AB	Presentation Scale: 1:5 @ A1
-----------------	--------------------	-------------------	---------------------------------

Date: 25-06-2019	Drawing No: EW-NI-CONISTON-PR-EL-10	Revision: 1.0
---------------------	--	------------------

External Facade Elevation With Sonair Location

Scale: 1:1 @ A1

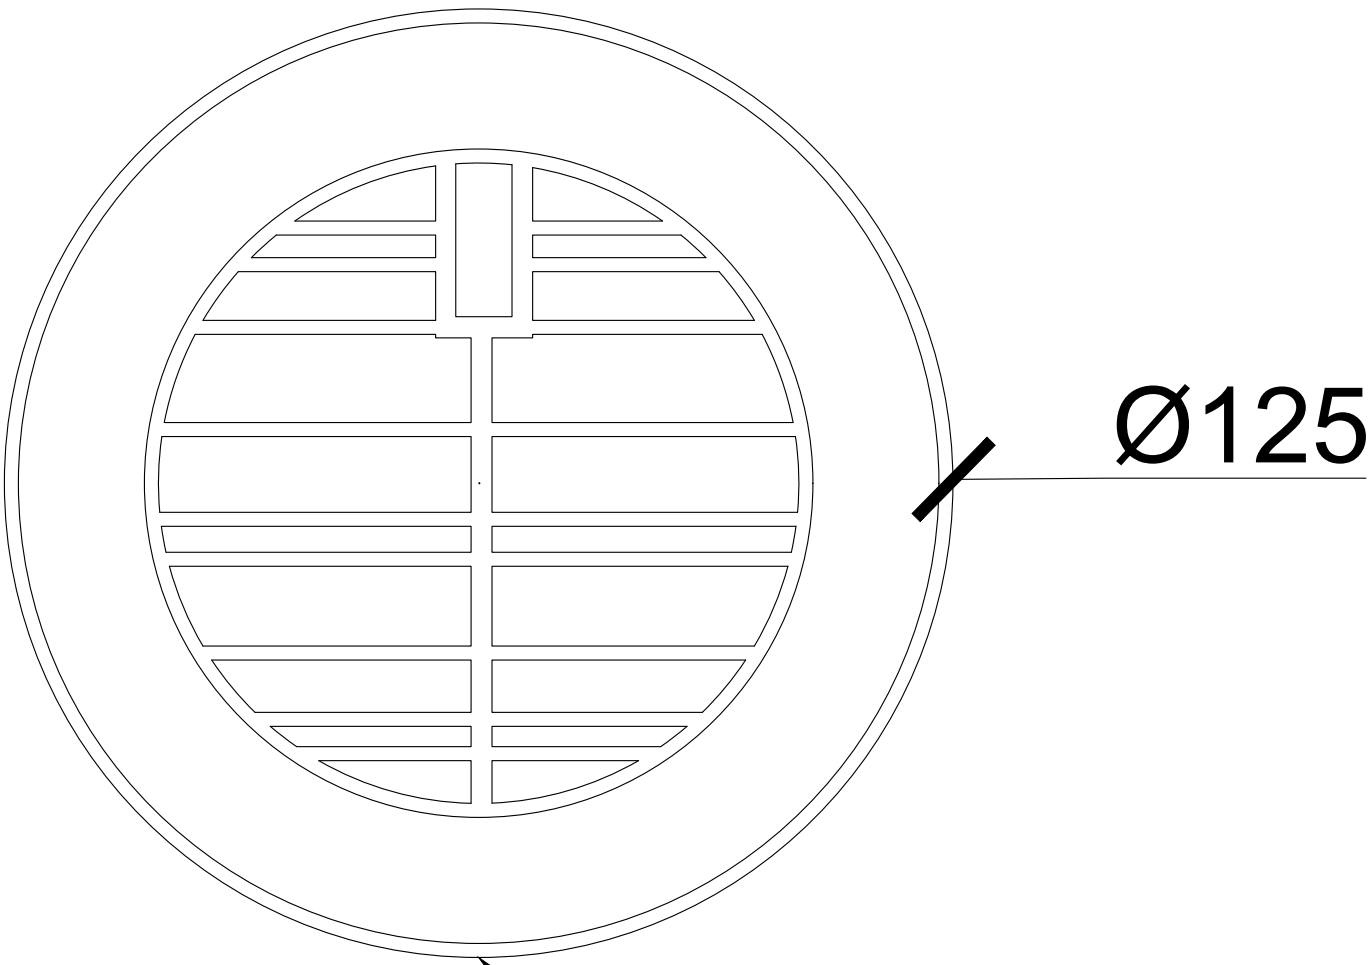

Grille colour will be white

Revision	Date	Amendment
1.0	02-07-2019	Issued for planning application

Do not reproduce this drawing without written permission.
All dimensions are in millimetres unless stated otherwise.

Drawing Not For Construction

HS2


High Speed (HS2) Limited
1st - 3rd Floor
The Podium
1 Eversholt Street
London NW1 2DN

COSTAIN SKANSKA

Costain Skanska Joint Venture
9th Floor
The Tower
1 Eversholt Street
London NW1 2DN

Site Address: Coniston, Hamstead Road, London, NW1			
Drawing Title: External Elevation-Proposed			
Drawn by: PB	Reviewed by: AP	Checked by: AB	Presentation Scale: 1:1 @ A1
Date: 25-06-2019	Drawing No: EW-NI-CONISTON-PR-EL-11		Revision: 1.0

External Facade Elevation With Sonair Location
Scale: 1:1 @ A3

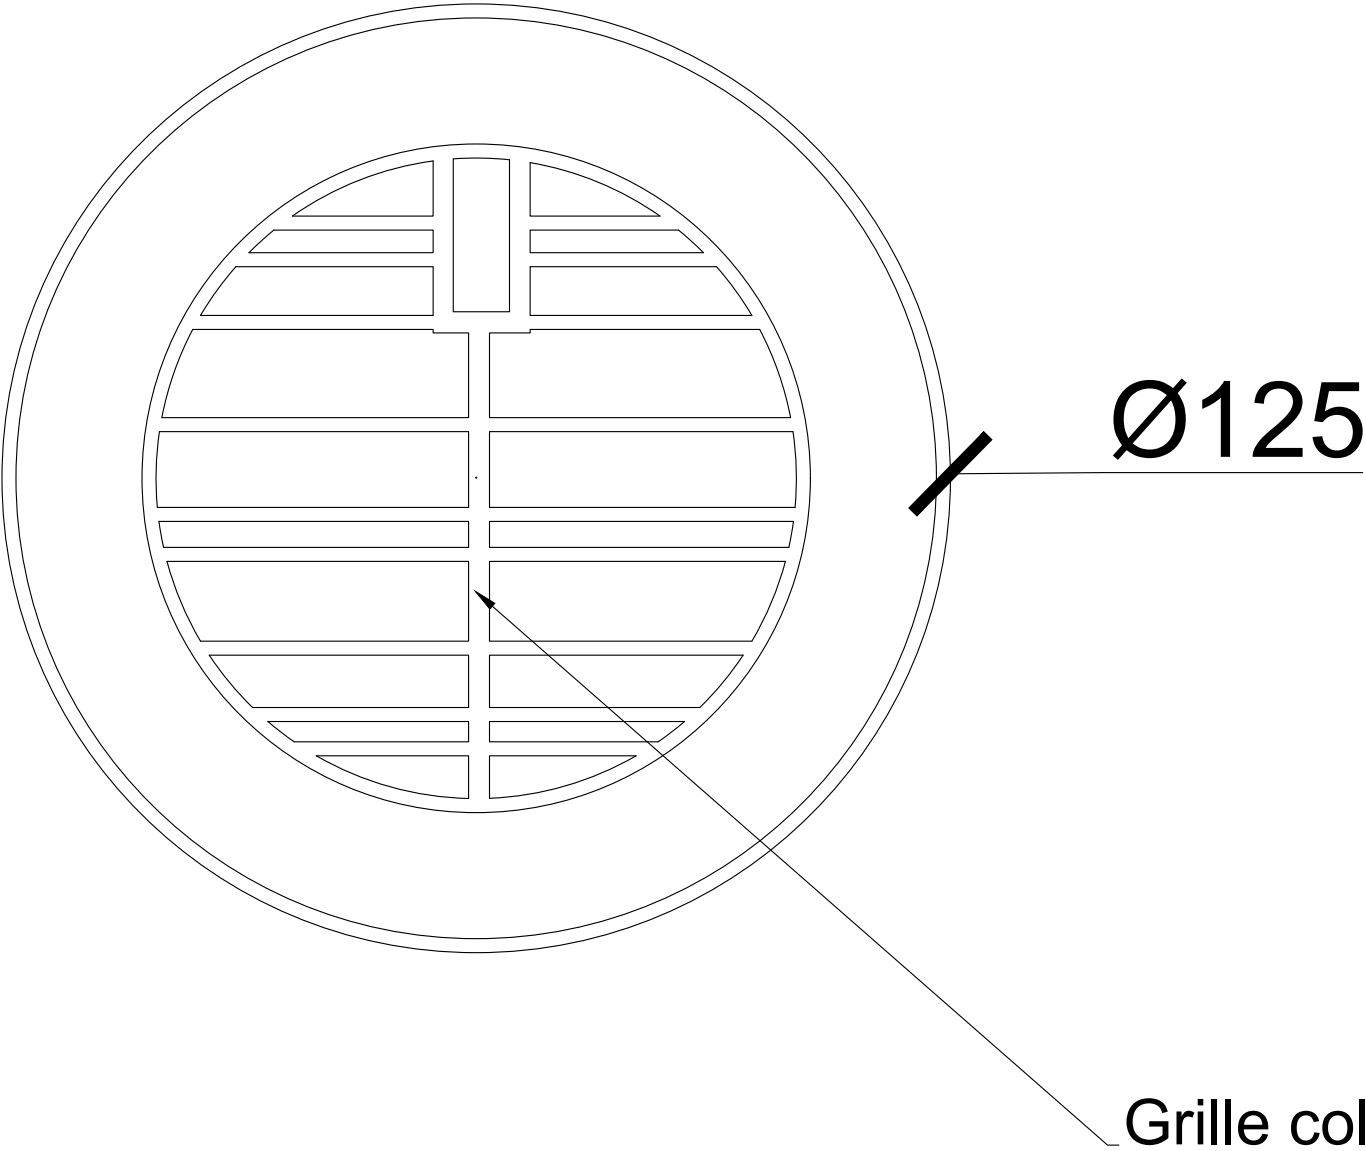

Revision	Date	Amendment
1.0	18-04-2019	Issued for planning application

Do not reproduce this drawing without written permission.
All dimensions are in millimetres unless stated otherwise.

Drawing Not For Construction

HS2

High Speed (HS2) Limited
1st - 3rd Floor
The Podium
1 Eversholt Street
London NW1 2DN

COSTAIN SKANSKA

Costain Skanska Joint Venture
9th Floor
The Tower
1 Eversholt Street
London NW1 2DN

Site Address
Coniston, Hamstead Road, London, NW1

Drawing Title
External Elevation-Proposed

Drawn by: PB	Reviewed by: AP	Checked by: AB	Presentation Scale: 1:1 @ A3
-----------------	--------------------	-------------------	---------------------------------

Date: 25-06-2019	Drawing No: EW-NI-CONISTON-PR-EL-12	Revision: 1.0
---------------------	--	------------------