


EXISTING: BASEMENT PLAN

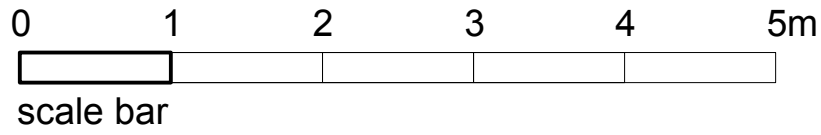

notes

SETTING OUT APPROXIMATE
SUBJECT TO FULL SURVEY

DIMENSIONING APPROXIMATE - DO NOT SCALE
to be read in conjunction with all relevant information
do not scale - all dimensions to be verified on site
not for construction
the detail, dimensional and area information given
on the drawings/ documents relates to and is
reliant upon the information available. Due
allowance should be made for variations required
during design development at pre-construction and
construction stages.


revision	date	
00	26.09.16	First Issue
01	04.09.17	Notes

wcjw ARCHITECTURE
+ SPATIAL DESIGN


12 Montagu Place Marylebone London W1H 2ET
T +44(0)7816 790 154 E
studio@workshopcjw.co.uk

wcjw - architecture + spatial design is the trading name of
workshopcjw ltd
a Limited Company registered in England No 7685779

project	75 Torriano Avenue London NW5 2SG
for	Andrew Keen
title	Existing Plan Lower Ground Floor
scale	1:50 APP @ A3
status	for information only
drawing no	188-EX-01
revision	01

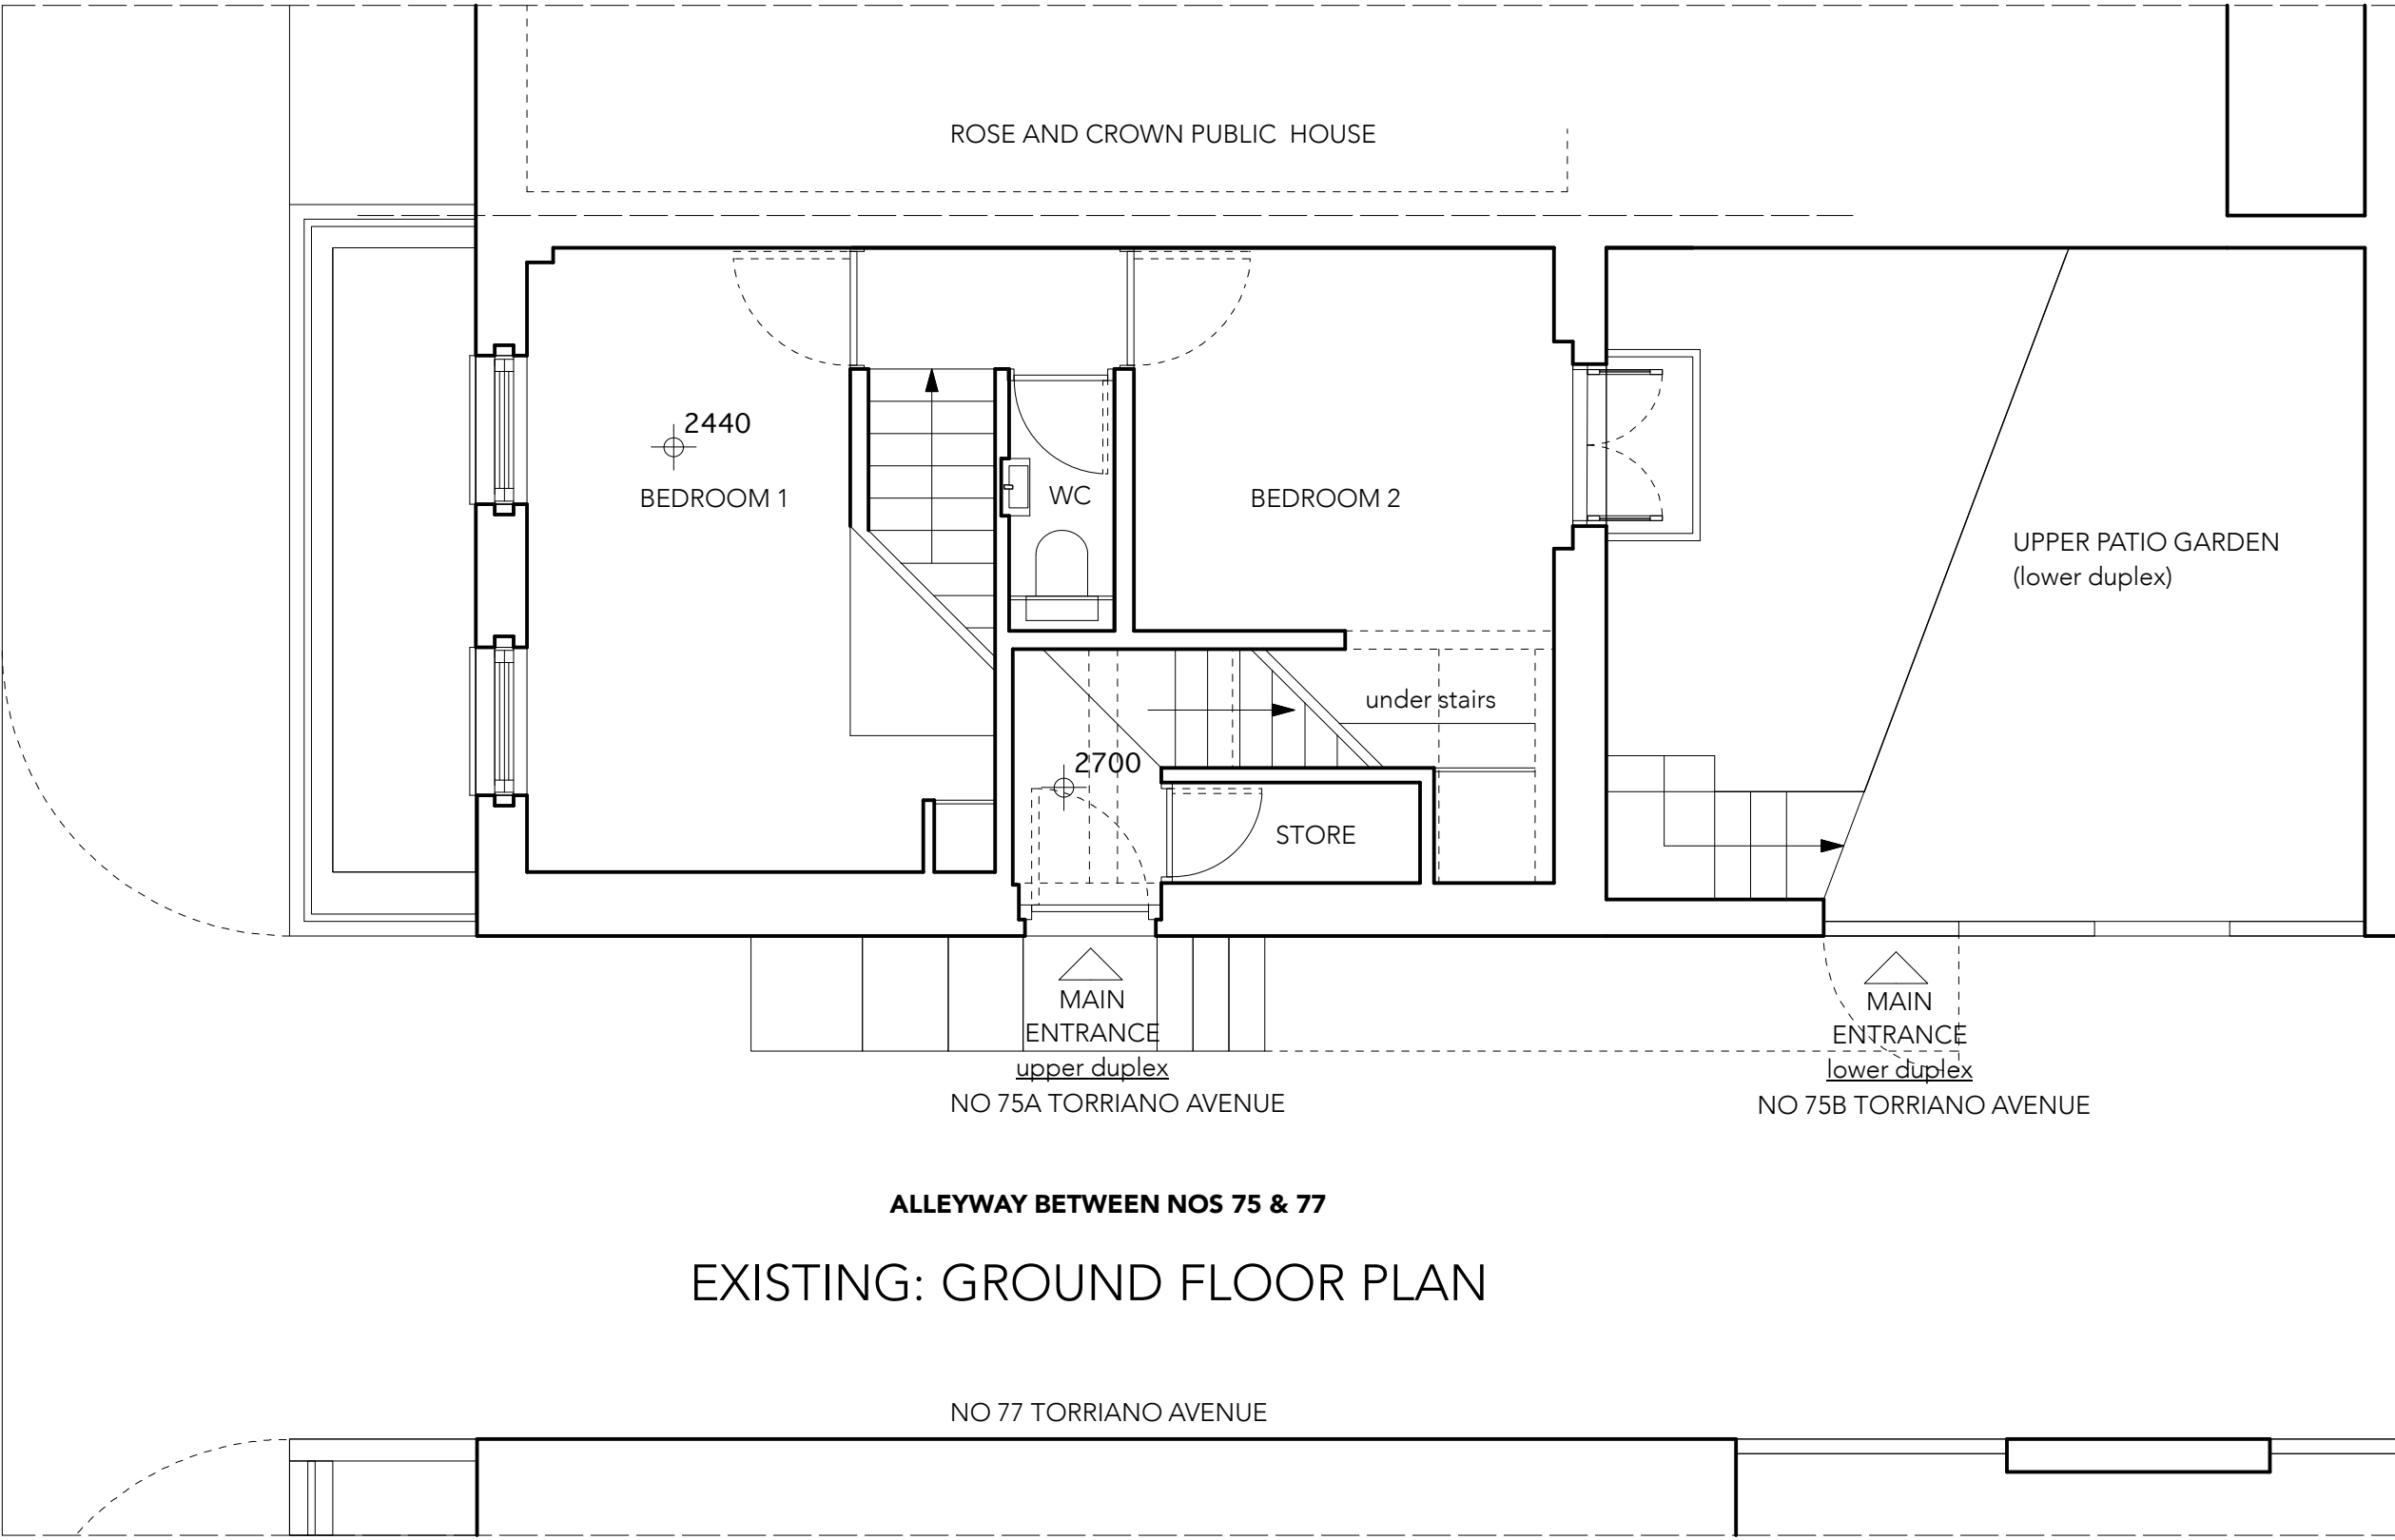

EXISTING: GROUND FLOOR PLAN

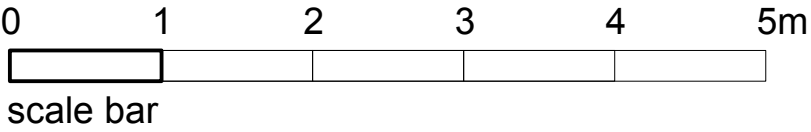

notes

SETTING OUT APPROXIMATE
SUBJECT TO FULL SURVEY

N

DIMENSIONING APPROXIMATE - DO NOT SCALE
to be read in conjunction with all relevant information
do not scale - all dimensions to be verified on site
not for construction
the detail, dimensional and area information given
on the drawings/ documents relates to and is
reliant upon the information available. Due
allowance should be made for variations required
during design development at pre-construction and
construction stages.

revision	date	
00	26.09.16	First Issue
01	04.09.17	Notes
02	12.09.17	Revised

wcjw

ARCHITECTURE
+ SPATIAL DESIGN

12 Montagu Place Marylebone London W1H 2ET
T +44(0)7816 790 154 E
studio@workshopcjwwood.co.uk

wcjw - architecture + spatial design is the trading name of
workshopcjwwood ltd
a Limited Company registered in England No 7685779

project

75 Torriano Avenue
London NW5 2SG

for

Andrew Keen

title

Existing Plan
Ground Floor &
Site Plan

scale

1:50 APP @ A3

status


for information only

drawing no


188-EX-02

revision

02

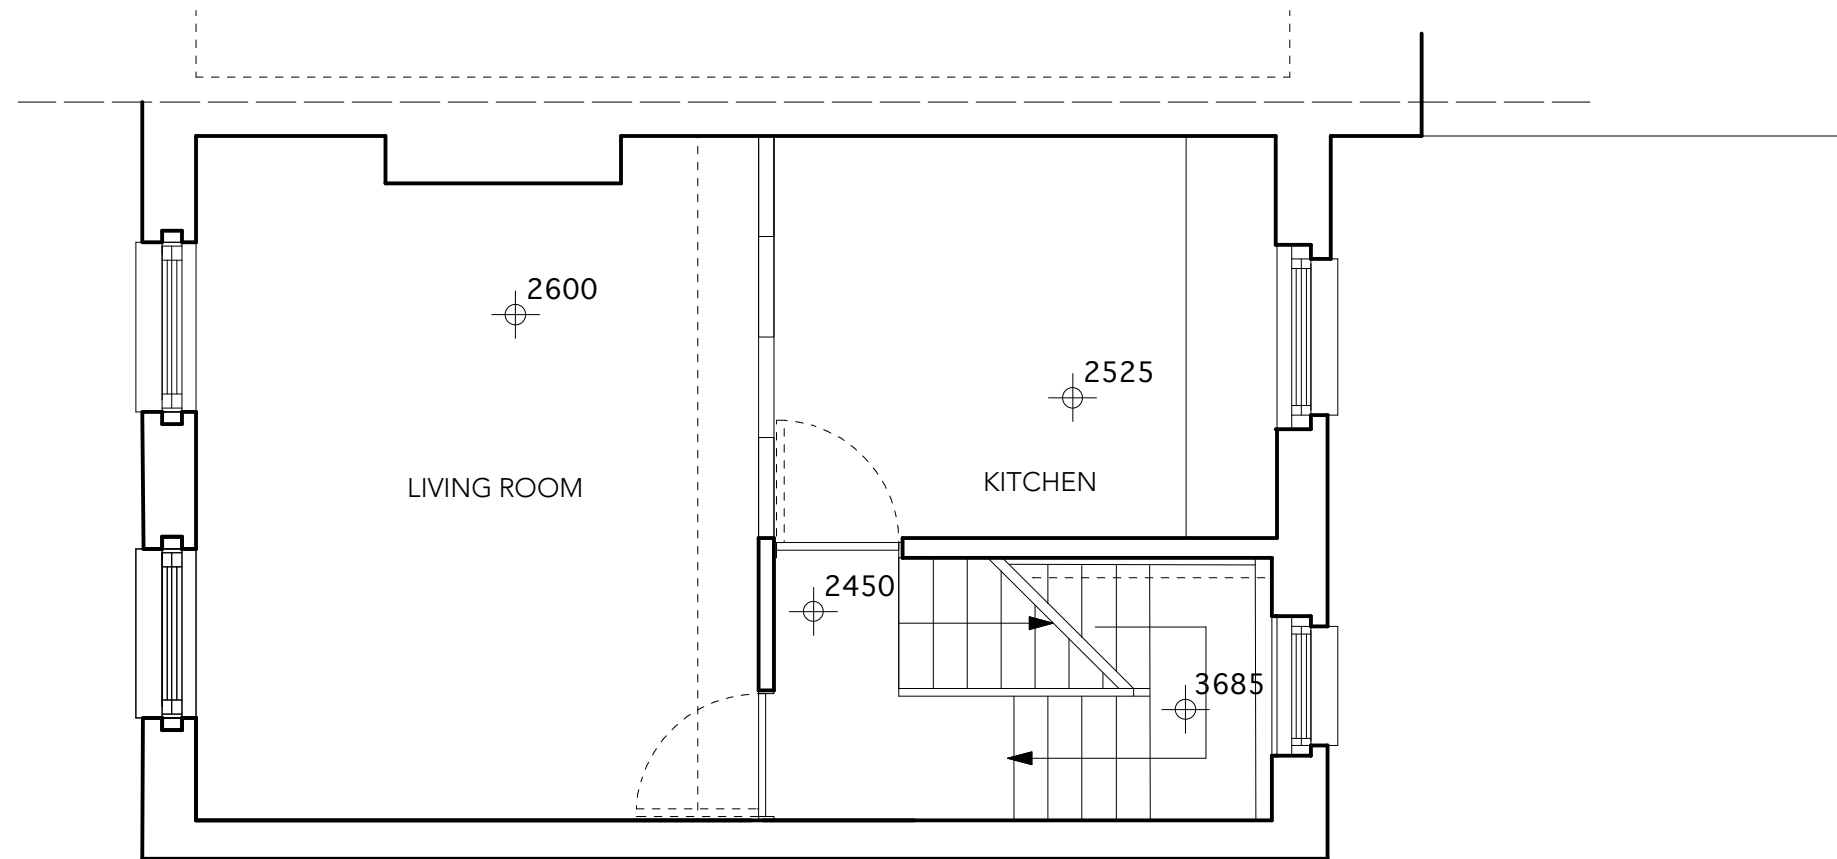

EXISTING: FIRST FLOOR PLAN

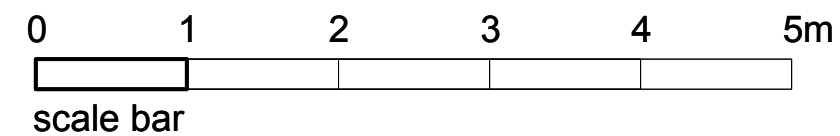

notes

SETTING OUT APPROXIMATE
SUBJECT TO FULL SURVEY

N

DIMENSIONING APPROXIMATE - DO NOT SCALE
to be read in conjunction with all relevant information
do not scale. - all dimensions to be verified on site
not for construction
the detail, dimensional and area information given
on the drawings/ documents relates to and is
reliant upon the information available. Due
allowance should be made for variations required
during design development at pre-construction and
construction stages.

revision	date	
00	26.09.16	First Issue
01	04.09.17	Notes

wcjw ARCHITECTURE
+ SPATIAL DESIGN

12 Montagu Place Marylebone London W1H 2ET
T +44(0)7816 790 154 E
studio@workshopcjwwood.co.uk

wcjw - architecture + spatial design is the trading name of
workshopcjwwood ltd
a Limited Company registered in England No 7685779


project **75 Torriano Avenue**
London NW5 2SG

for **Andrew Keen**


title **Existing Plan**
First Floor

scale **1:50 APP @ A3**
status **for information only**

drawing no **188-EX-03**
revision **01**

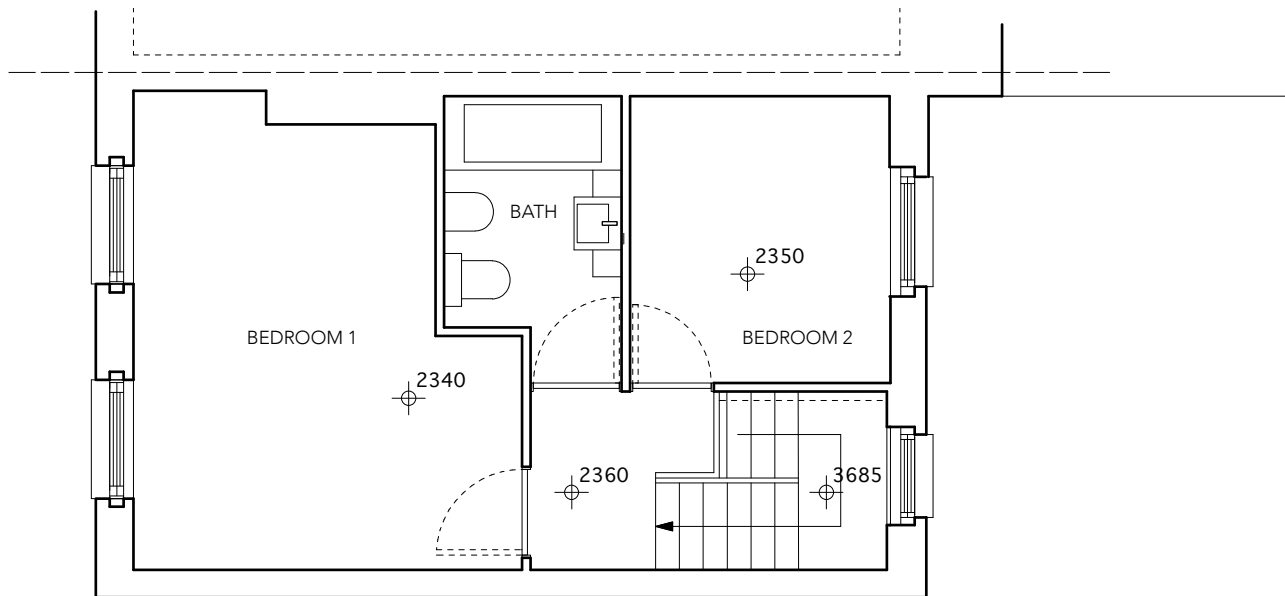

EXISTING: SECOND FLOOR PLAN

 

notes

SETTING OUT APPROXIMATE
SUBJECT TO FULL SURVEY



DIMENSIONING APPROXIMATE - DO NOT SCALE
to be read in conjunction with all relevant information
do not scale - all dimensions to be verified on site
not for construction
the detail, dimensional and area information given
on the drawings/ documents relates to and is
reliant upon the information available. Due
allowance should be made for variations required
during design development at pre-construction and
construction stages.

revision	date	
00	26.09.16	First Issue
01	04.09.17	Notes

wcjw ARCHITECTURE
+ SPATIAL DESIGN

12 Montagu Place Marylebone London W1H 2ET
T +44(0)7816 790 154 E
studio@workshopjcjw.co.uk

wcjw - architecture + spatial design is the trading name of
workshopjcjw ltd
a Limited Company registered in England No 7685779

project **75 Torrano Avenue**
London NW5 2SG

for **Andrew Keen**


title **Existing Plan**
Second Floor

scale **1:50 APP @ A3**


status **for information only**

drawing no **188-EX-04**

revision **01**

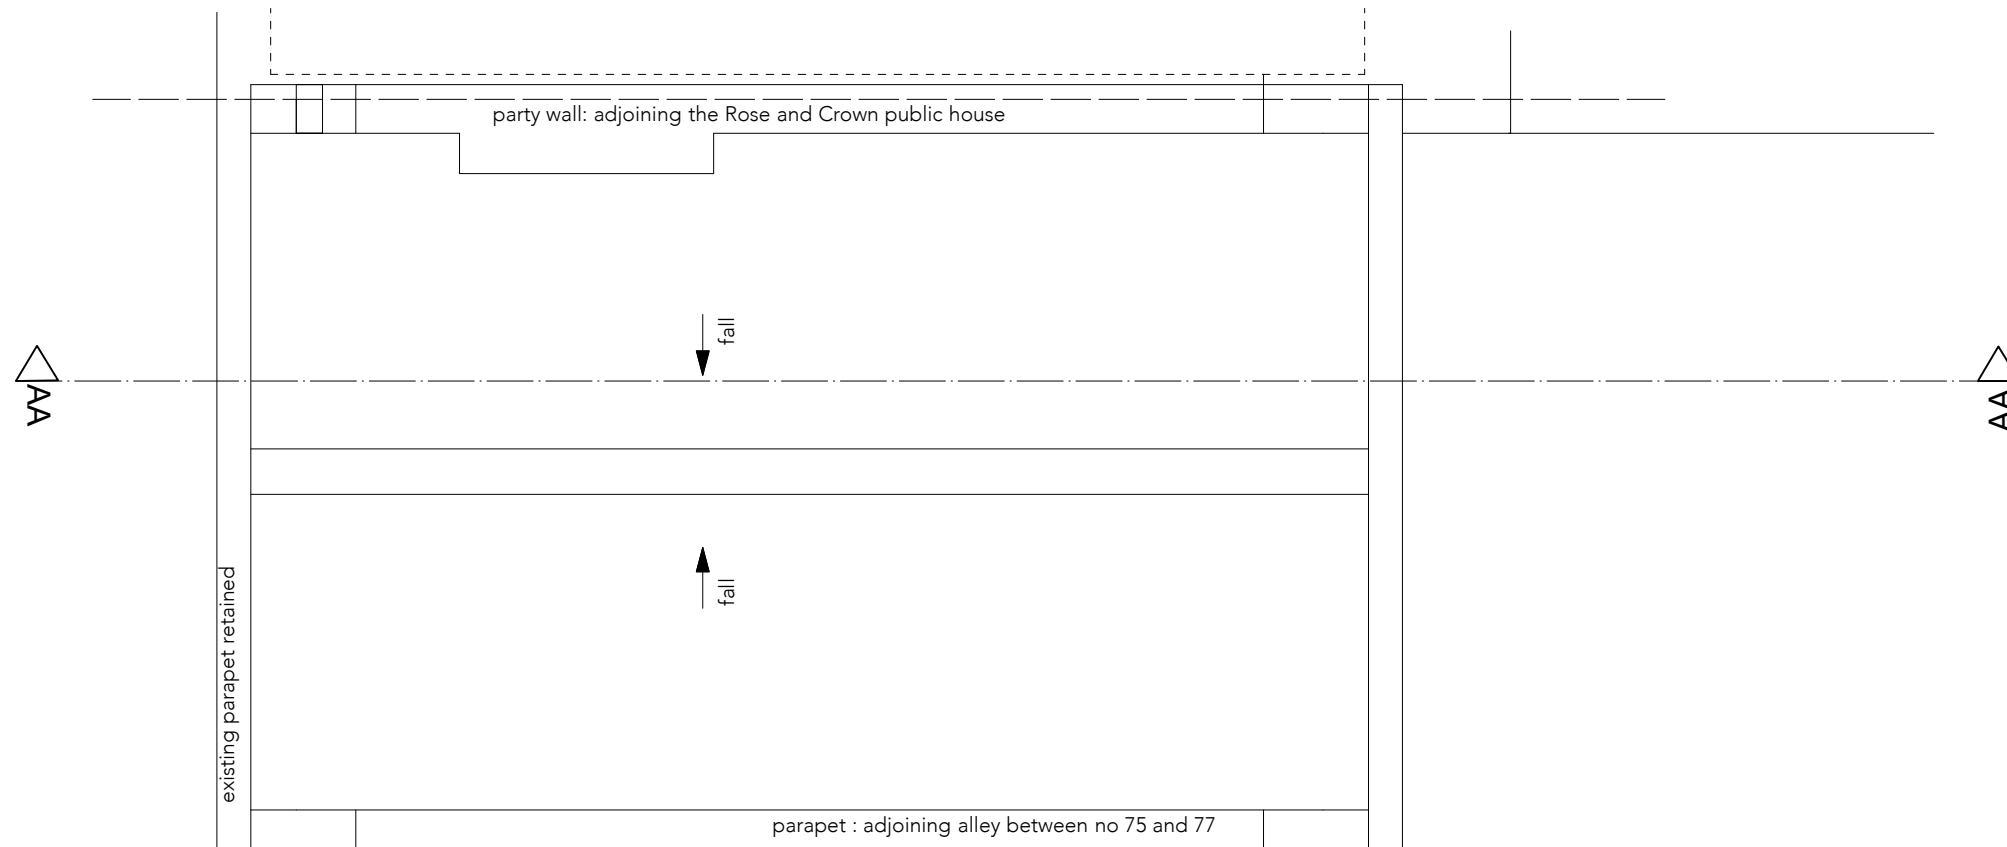

EXISTING: ROOF PLAN

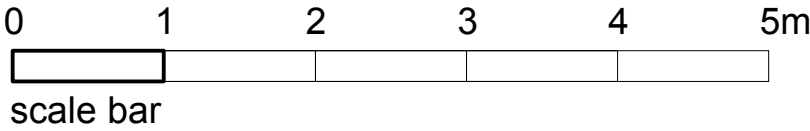

notes

SETTING OUT APPROXIMATE
SUBJECT TO FULL SURVEY



DIMENSIONING APPROXIMATE - DO NOT SCALE
to be read in conjunction with all relevant information
do not scale - all dimensions to be verified on site
not for construction
the detail, dimensional and area information given
on the drawings/ documents relates to and is
reliant upon the information available. Due
allowance should be made for variations required
during design development at pre-construction and
construction stages.

revision	date	
00	27.02.19	First Issue

wcjjw ARCHITECTURE
+ SPATIAL DESIGN

12 Montagu Place Marylebone London W1H 2ET
T +44(0)7816 790 154 E
studio@workshopjcjwood.co.uk

wcjjw - architecture + spatial design is the trading name of
workshopjcjwood ltd
a Limited Company registered in England No 7685779


project **75 Torriano Avenue**
London NW5 2SG

for **Andrew Keen**


title **Existing Plan**
Roof

scale **1:50 APP @ A3**
status **for information only**

drawing no **I88-EX-05**
revision **00**

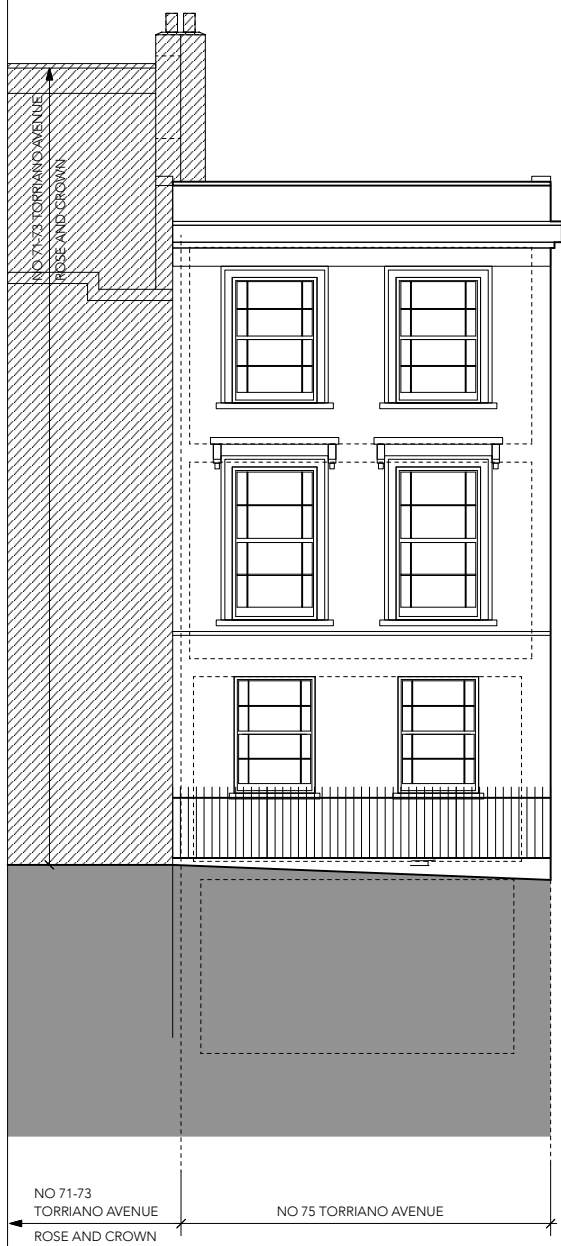

EXISTING ELEVATION: NORTH EAST
TORRIANO AVENUE

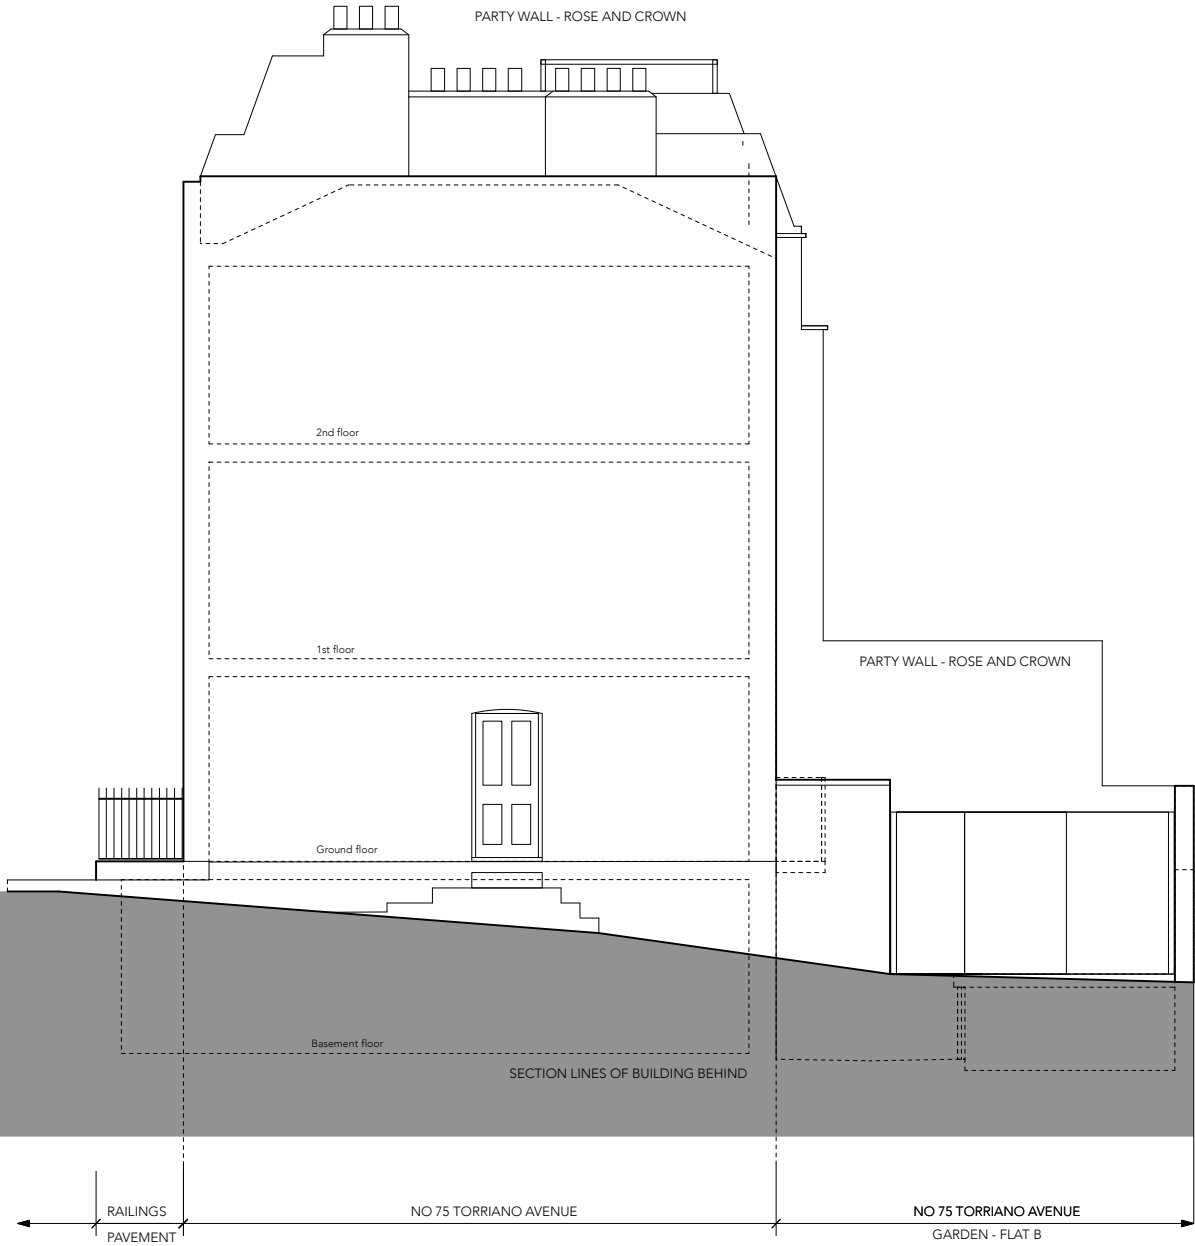

EXISTING ELEVATION: NORTH WEST - SIDE (ALLEYWAY)



EXISTING ELEVATION: SOUTH WEST - REAR

notes

SETTING OUT APPROXIMATE
SUBJECT TO FULL SURVEY

to be read in conjunction with all relevant information
do not scale - all dimensions to be verified on site
not for construction
the detail, dimensional and area information given
on the drawings/ documents relates to and is
reliant upon the information available. Due
allowance should be made for variations required
during design development at pre-construction and
construction stages.

revision	date	
00	04.09.17	First Issue
01	12.09.17	Revised

wcjw

ARCHITECTURE
+ SPATIAL DESIGN

12 Montagu Place Marylebone London W1H 2ET
T +44(0)7816 790 154 E
studio@workshopcjw.co.uk

wcjw - architecture + spatial design is the trading name of
workshopcjw ltd
a Limited Company registered in England No 7685779

project75 Torriano Avenue
London NW5 2SG

forAndrew Keen

titleExisting
Elevations

scale1:50/ 1:100 @ A1/A3

statusfor information only

drawing no188-EX-10

revision01

