




EXISTING GROUND FLOOR PLAN  
SCALE 1:100 @ A3

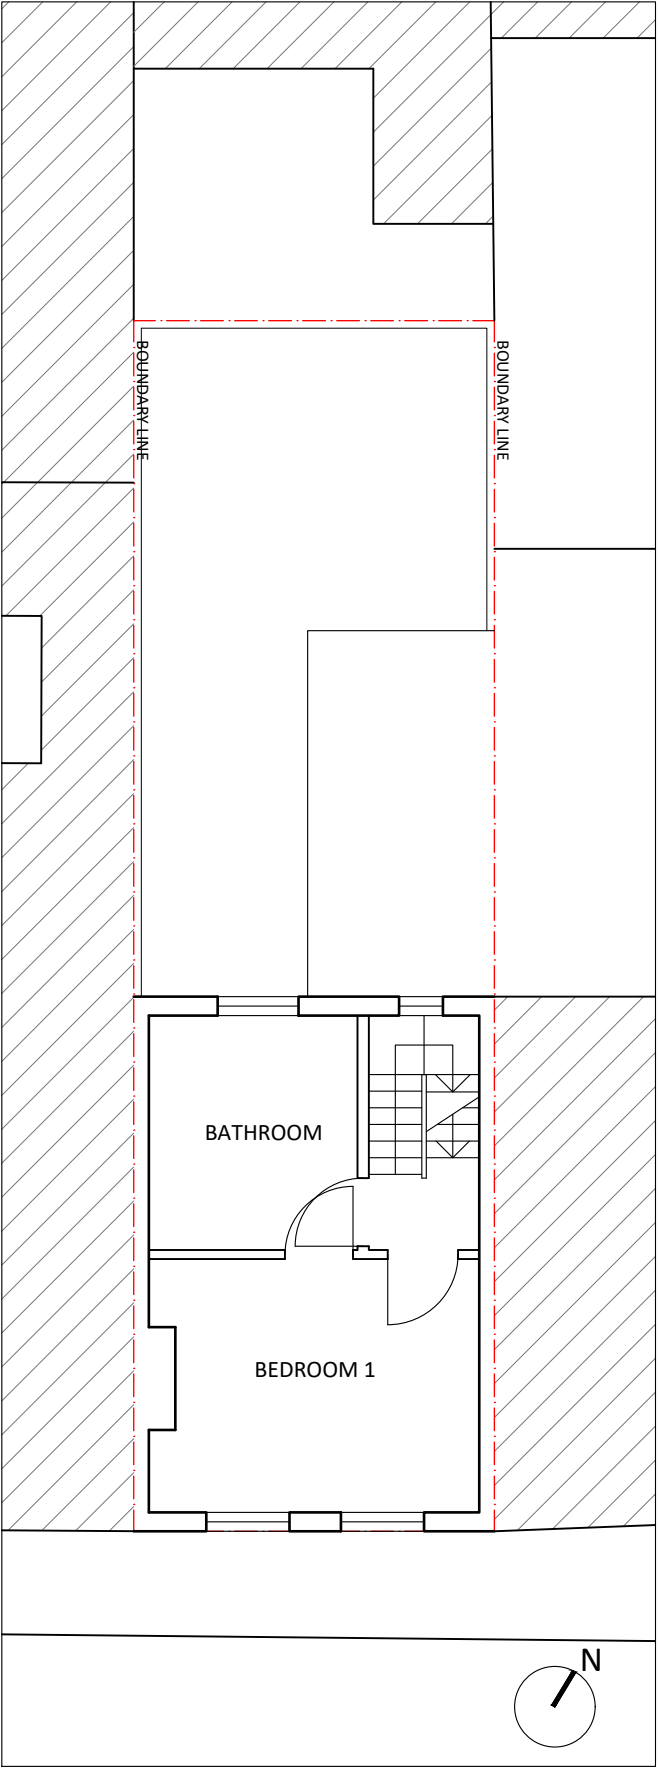


EXISTING FIRST FLOOR PLAN  
SCALE 1:100 @ A3

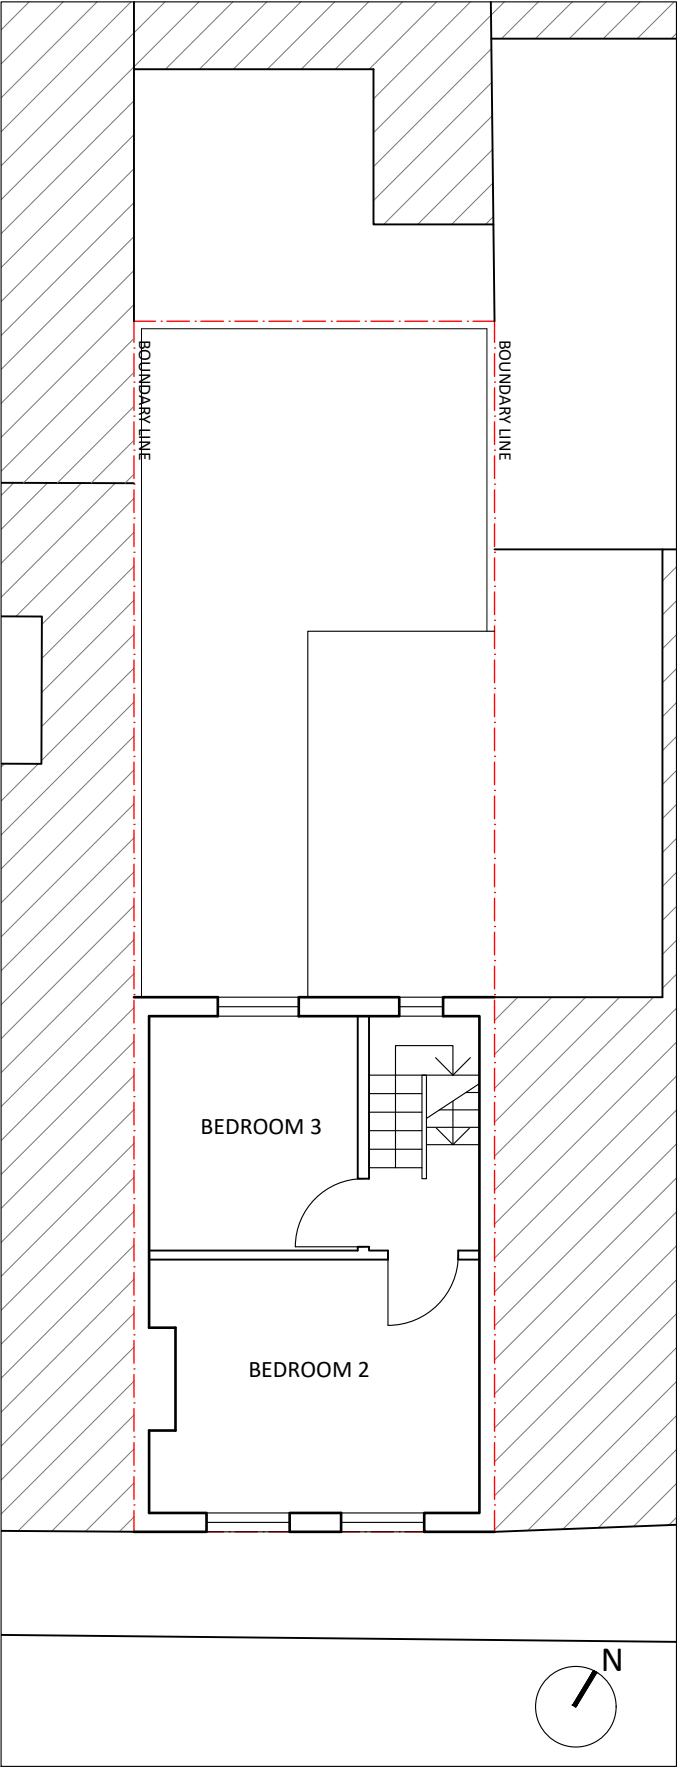

EXISTING SECOND FLOOR PLAN  
SCALE 1:100 @ A3

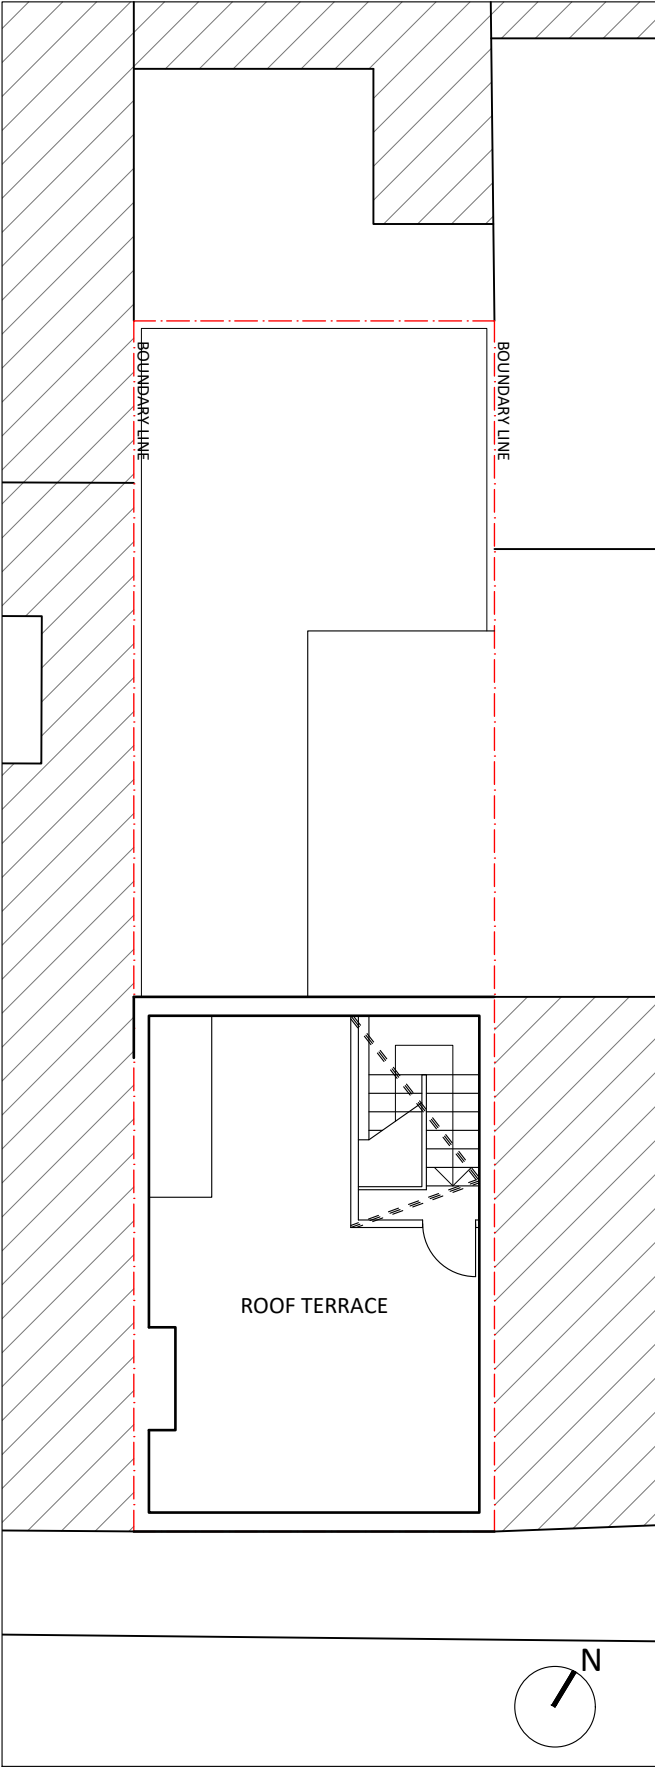

EXISTING ROOF PLAN  
SCALE 1:100 @ A3

 

**Notes:**  
This drawing is the copyright of the Architect and may not be reproduced without permission.  
This scheme is subject to all necessary consents. Dimensions, areas and levels where given are approximate and subject to site survey.  
All dimensions are to be checked on site. Any discrepancies are to be reported to the Architect before the work commences. Figured dimensions only are to be taken from this drawing.  
This drawing is to be read in conjunction with all relevant consultants' and/or specialists' drawings/documents and any discrepancies or variations are to be notified to the Architect before the affected work commences.

Revision	Rev.	Date	Description

Client:  
**Gray Hill**

**tea-arc**

**Sabrina Teacher Architect**  
BA (Hons) DipArch ARB

32 Clisbury Ring South N12 7BE  
(+44)7961 145772 sabrina@tea-arc.com www.tea-arc.com

Project:  
**Ivor Street**  
Drawing:  
**Existing Plans**

Scale(s): <b>1:100 @ A3</b>	Date: <b>Aug 2019</b>	Drawn: <b>ST</b>	Checked:
Project No: <b>19076</b>	Drawing No: <b>IS_P_002</b>	Revision:	-